


**0300 Site Location Plan**

DO NOT SCALE FROM THIS DRAWING. ALL CONSTRUCTION INFORMATION SHOULD BE TAKEN FROM FIGURED DIMENSIONS ONLY.  
 DETAILS AND SIZES SHOWN ARE INDICATIVE ONLY AND ARE SUBJECT TO CONFIRMATION BY THE RELEVANT SUB CONTRACTOR.  
 IT IS THE CONTRACTOR'S RESPONSIBILITY TO CHECK ALL DIMENSIONS ON SITE.  
 ANY DISCREPANCY IS TO BE REPORTED TO THE ARCHITECTS FOR CLARIFICATION.  
 THE ARCHITECT TAKES NO RESPONSIBILITY FOR MISTAKES MADE BY OTHERS IN THE RE-USE OF THIS AUTOCAD / ELECTRONIC FILE.  
 ANY INFORMATION ISSUED BY THE ARCHITECTS IN DIGITAL FORMAT IS COPYRIGHT AND ISSUED SOLELY FOR THE ADDRESSEE AND FOR THE PROJECT TITLED. FULL ORIGINAL RECORD COPIES OF ANY DOCUMENTATION ISSUED ARE KEPT AT THE ARCHITECTS OFFICES.  
 © COPYRIGHT SUTTONCA LTD.

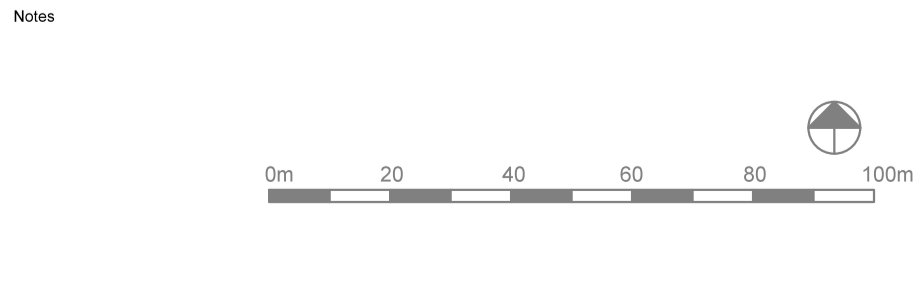

**suttonca**  
 75 Charlotte Street, London W1T 4GS. T: 02077364508  
 E: sutton@suttonca.co.uk

**Central Saint Giles  
 Planning  
 Site Location Plan**

Scale: 1:1250  
 Date: July 2020  
 Drawn by: GB  
 Checked by: CS  
 Job No.: 1299  
 Dwg No.: 0300  
 Rev: 7

PLANNING