



Plan

Dyott Street

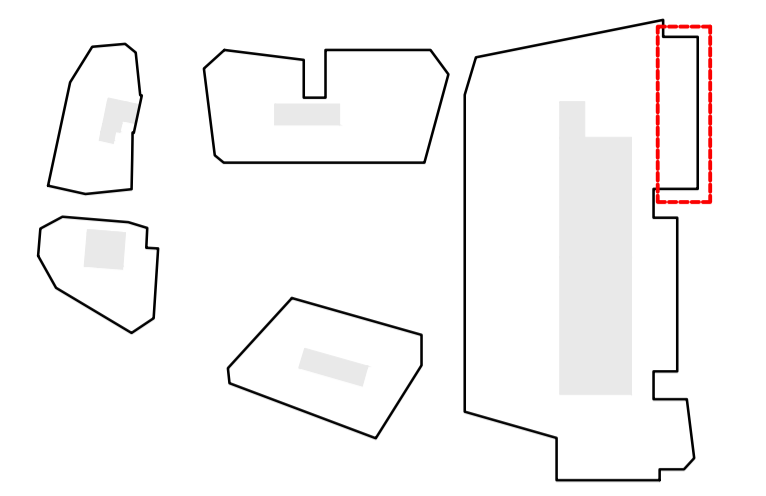


Key Plan 1:1250

- Key:
1. Existing louvred wall
  2. Existing louvred door
  3. Existing service bollard with access control

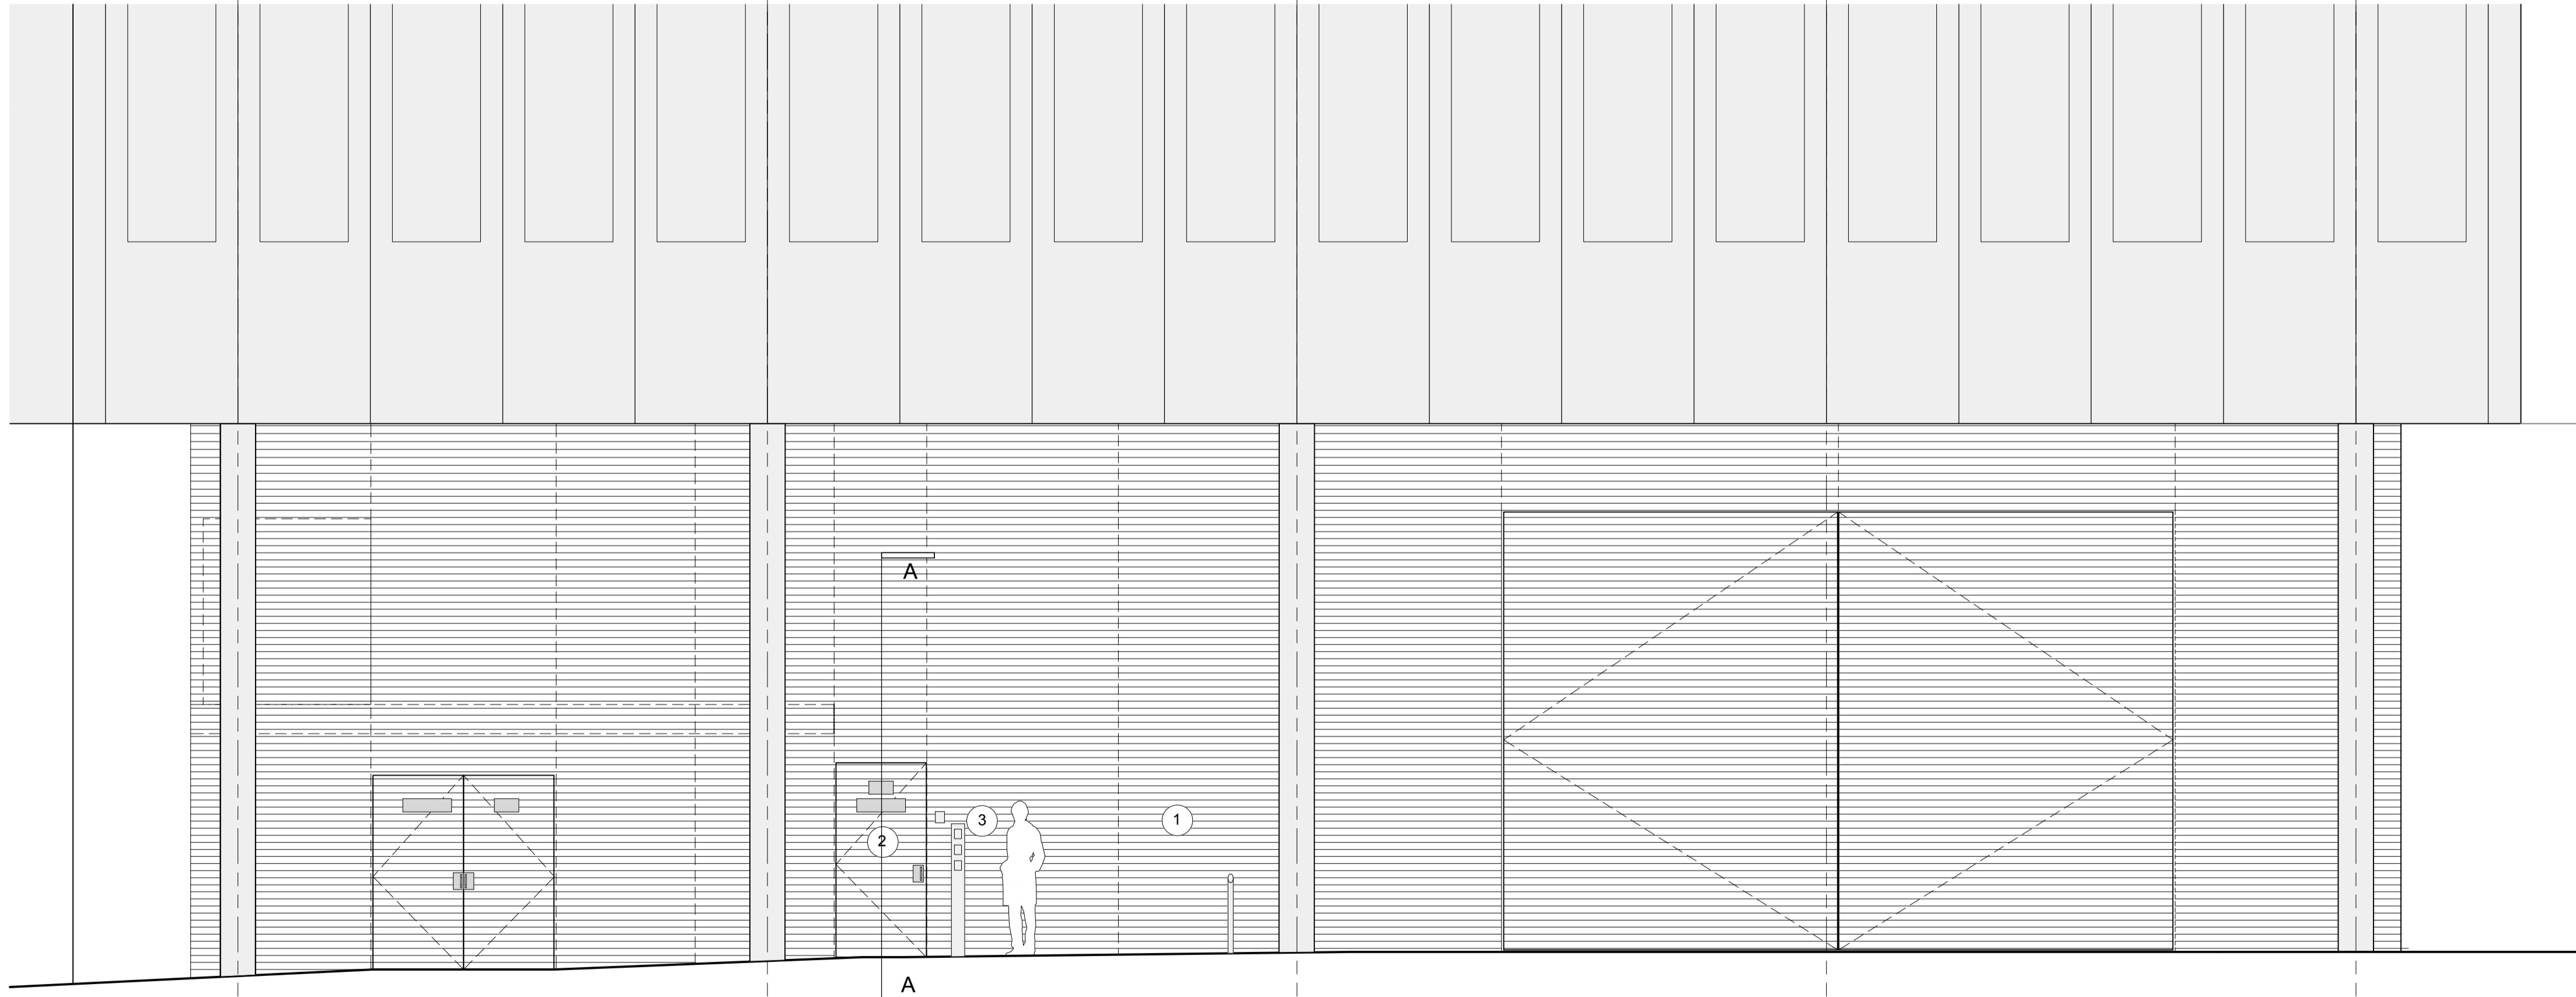


Elevation

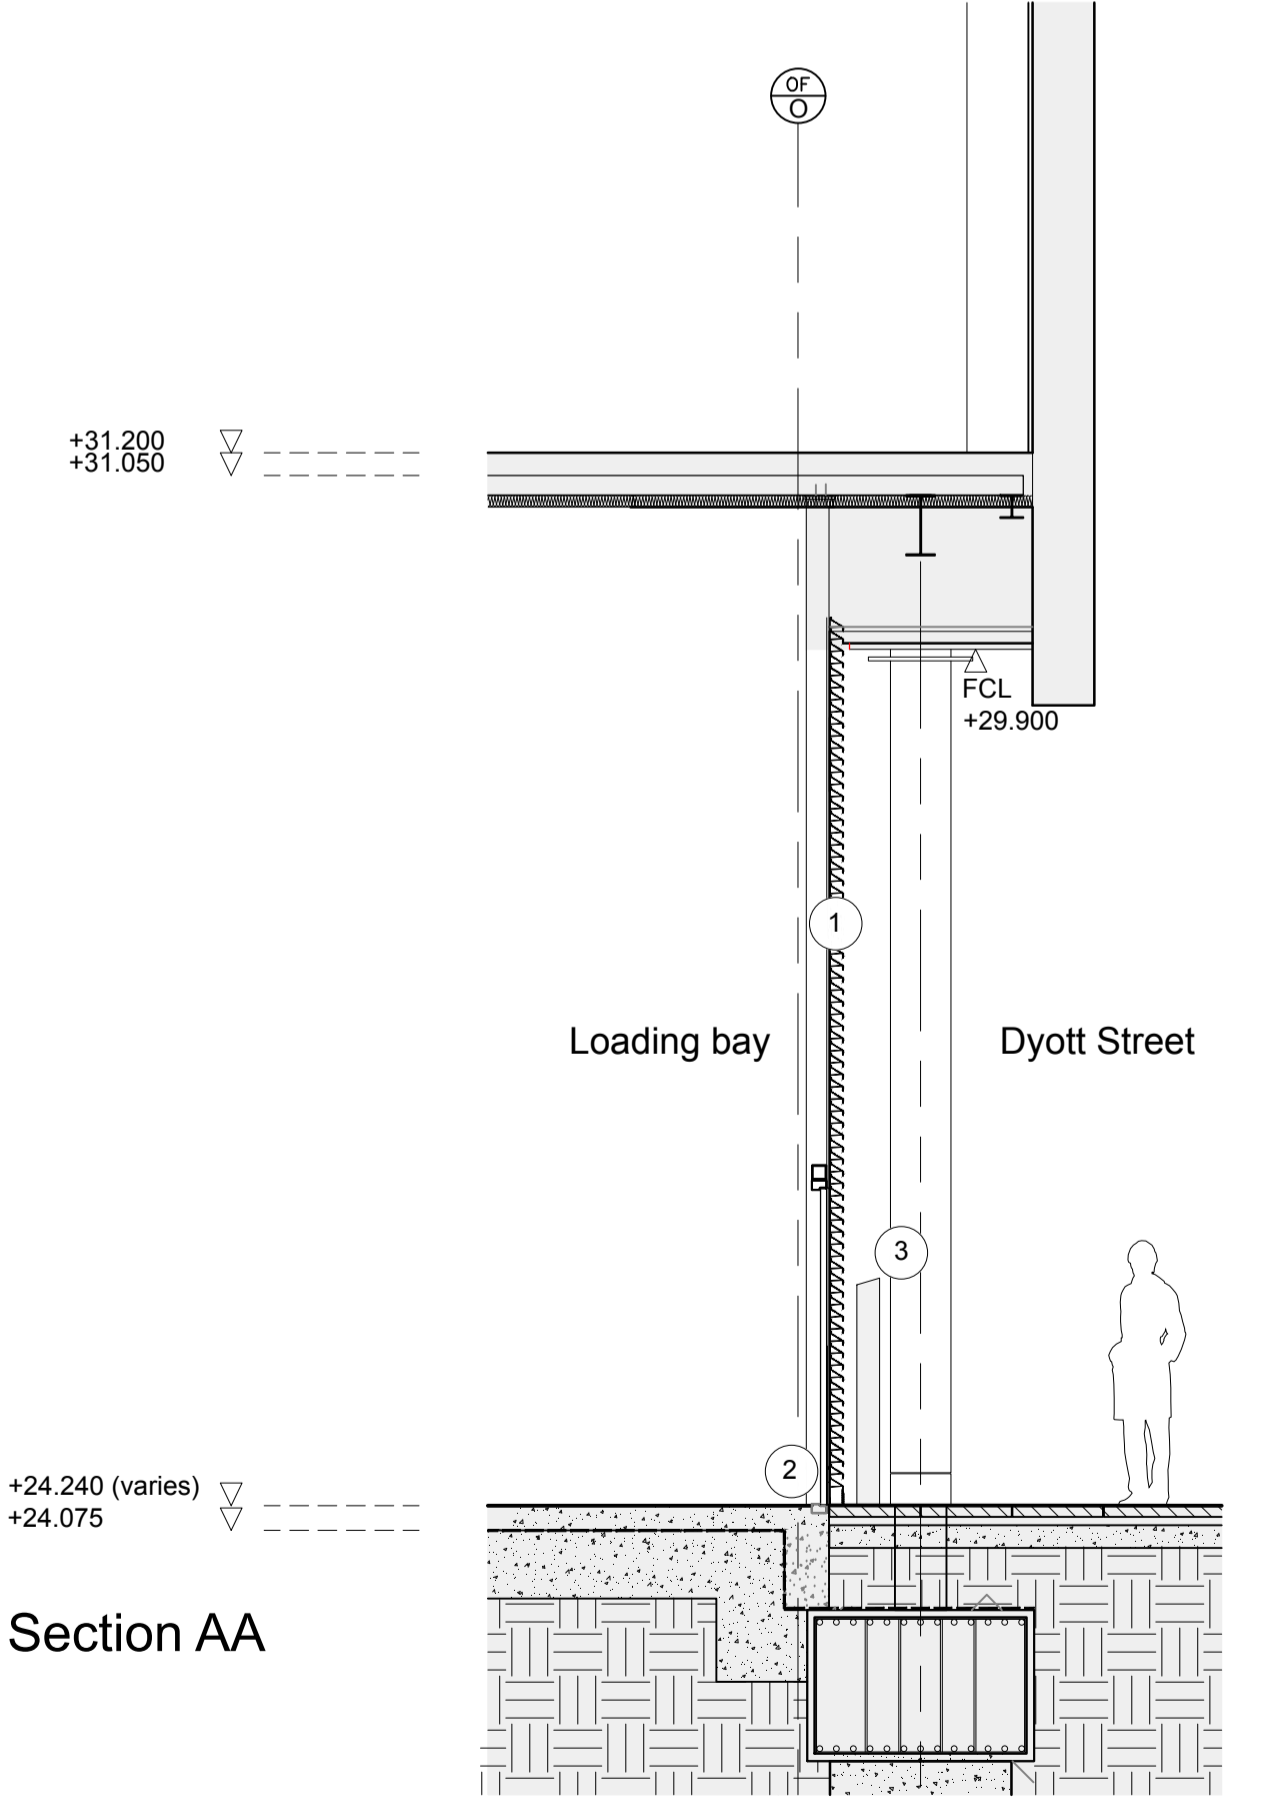

Section AA

DO NOT SCALE FROM THIS DRAWING. ALL CONSTRUCTION INFORMATION SHOULD BE TAKEN FROM FIGURED DIMENSIONS ONLY.  
 DETAILS AND SIZES SHOWN ARE INDICATIVE ONLY AND ARE SUBJECT TO CONFIRMATION BY THE RELEVANT SUB CONTRACTOR.  
 IT IS THE CONTRACTOR'S RESPONSIBILITY TO CHECK ALL DIMENSIONS ON SITE.  
 ANY DISCREPANCY IS TO BE REPORTED TO THE ARCHITECTS FOR CLARIFICATION.  
 THE ARCHITECT TAKES NO RESPONSIBILITY FOR MISTAKES MADE BY OTHERS IN THE RE-USE OF THIS AUTOCAD / ELECTRONIC FILE.  
 ANY INFORMATION ISSUED BY THE ARCHITECTS IN DIGITAL FORMAT IS COPYRIGHTED AND ISSUED SOLELY FOR THE ADDRESSEE AND FOR THE PROJECT TITLED. FULL ORIGINAL RECORD COPIES OF ANY DOCUMENTATION ISSUED ARE KEPT AT THE ARCHITECTS' OFFICES.  
 © COPYRIGHT SUTTONCA LTD.

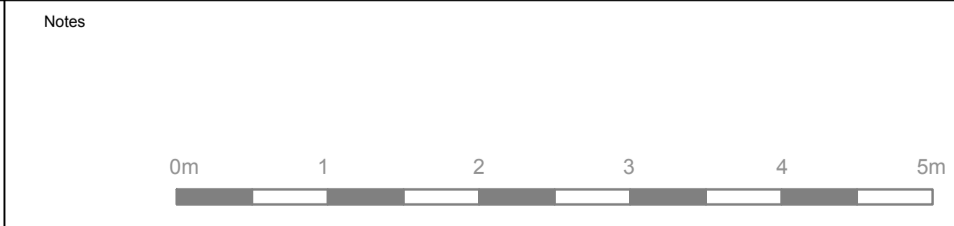

Rev	Description	Date	Drawn by/Checked by

Rev	Description	Date	Drawn by/Checked by

**suttonca**  
 76 Charlotte Street, London W1T 4GS, T.02076364508  
 E. info@suttonca.co.uk

**Central Saint Giles  
 Existing  
 Loading Bay Entrance**

Scale: Varies	Drawn by: RM	Checked by: CS	Job No: 1299	Dwg No: 0314	Rev: 7
---------------	--------------	----------------	--------------	--------------	--------

PLANNING