



Plan

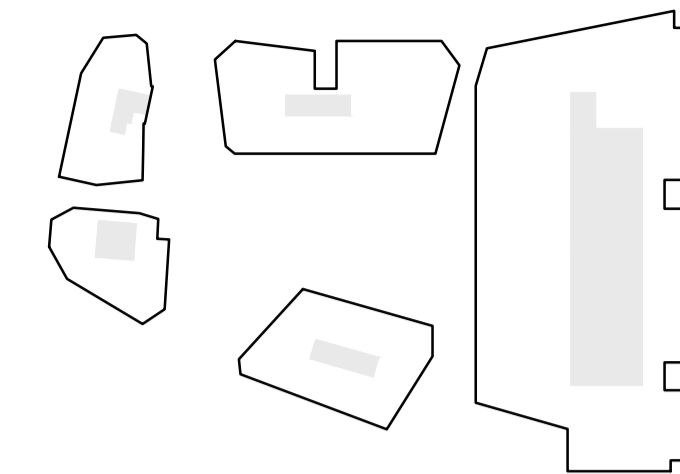


Key Plan 1:1250

Key:

- 1. Existing louvred wall
- 2. Proposed yellow automatic metal sliding entrance door in metal reveal
- 3. Service bollard with access control

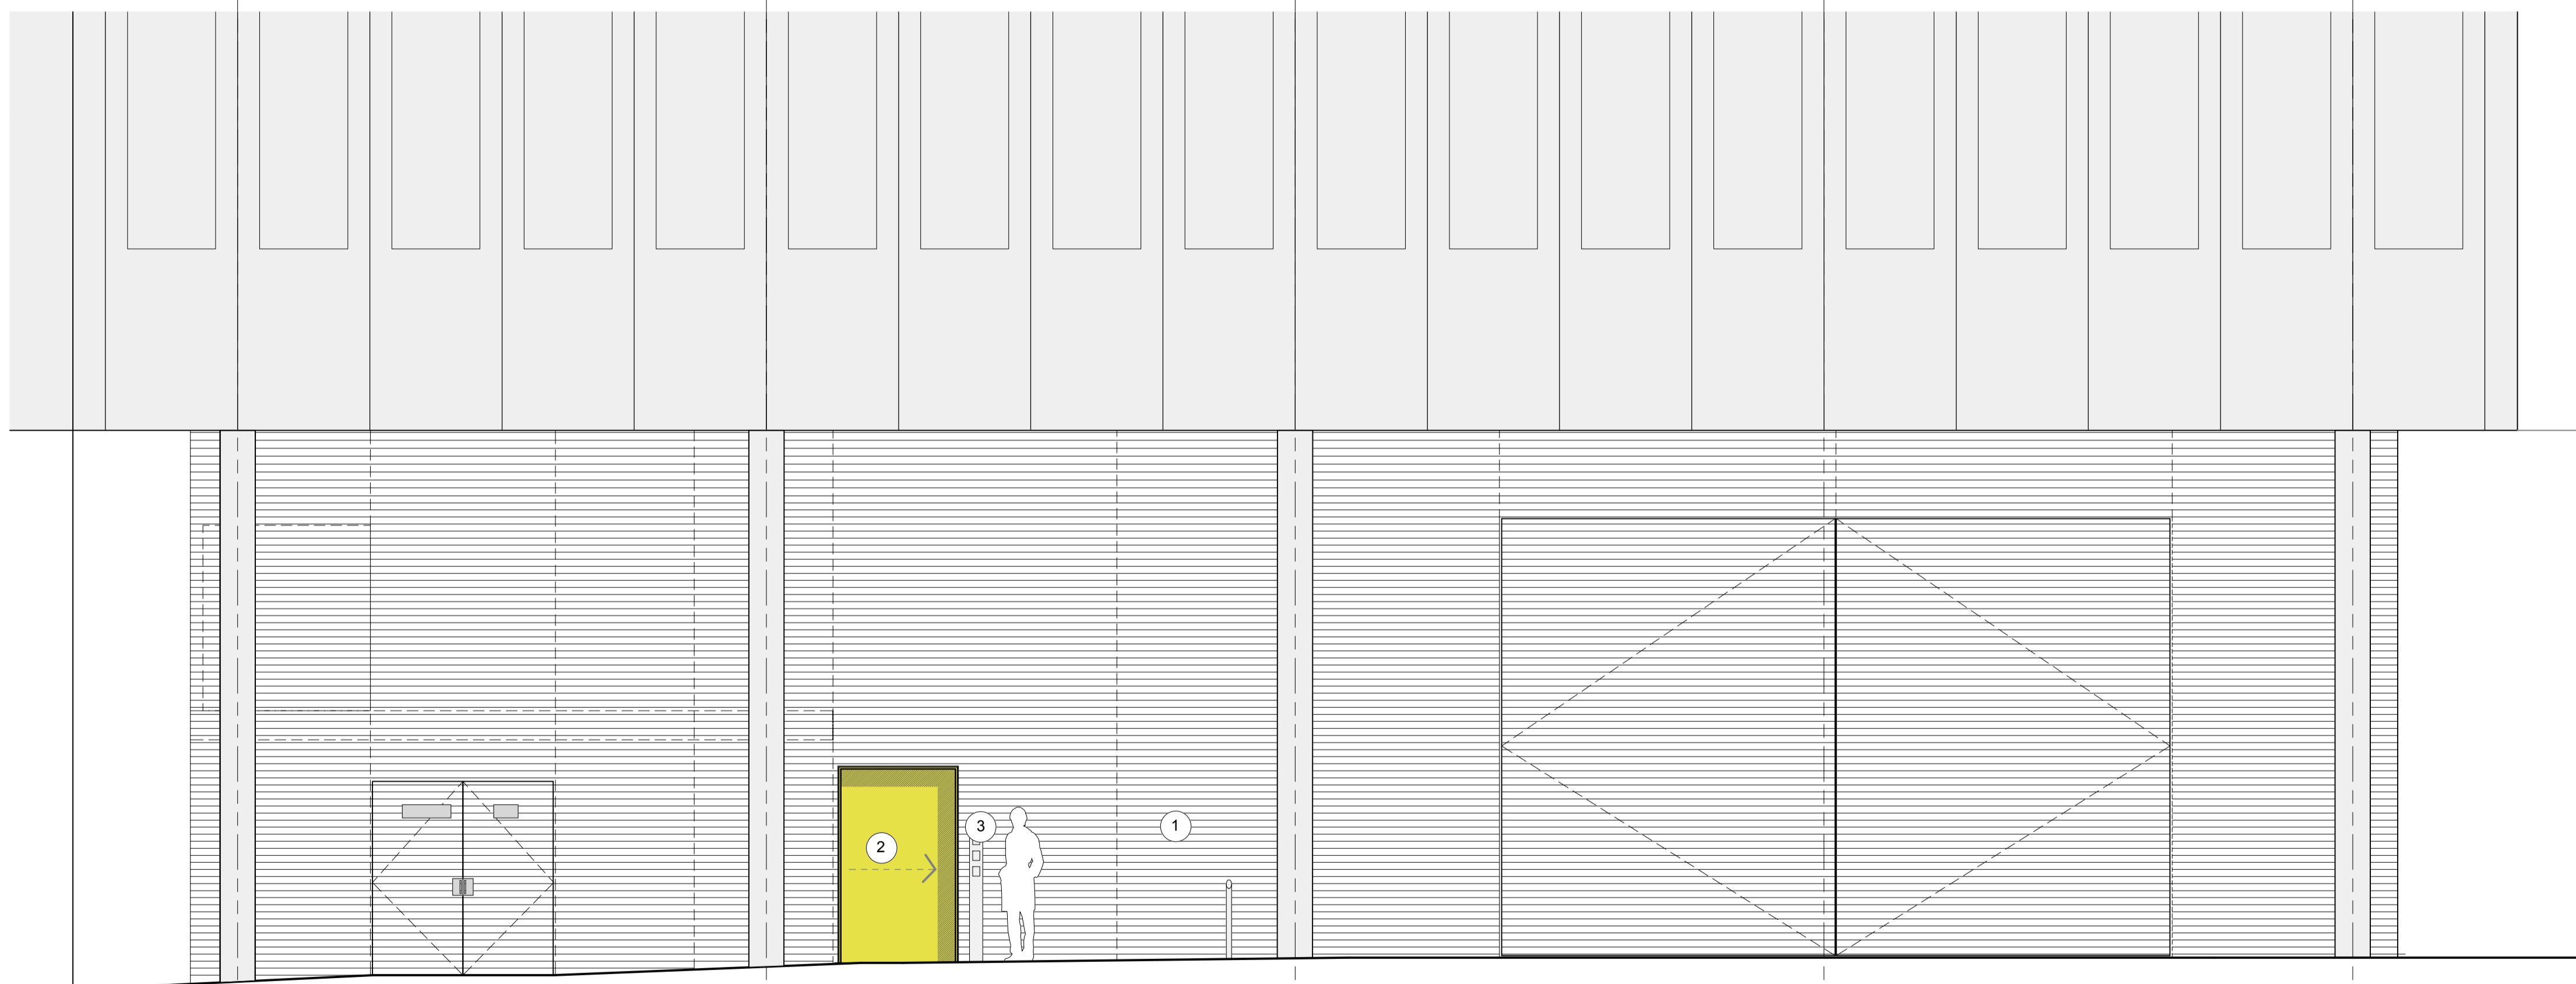

Elevation

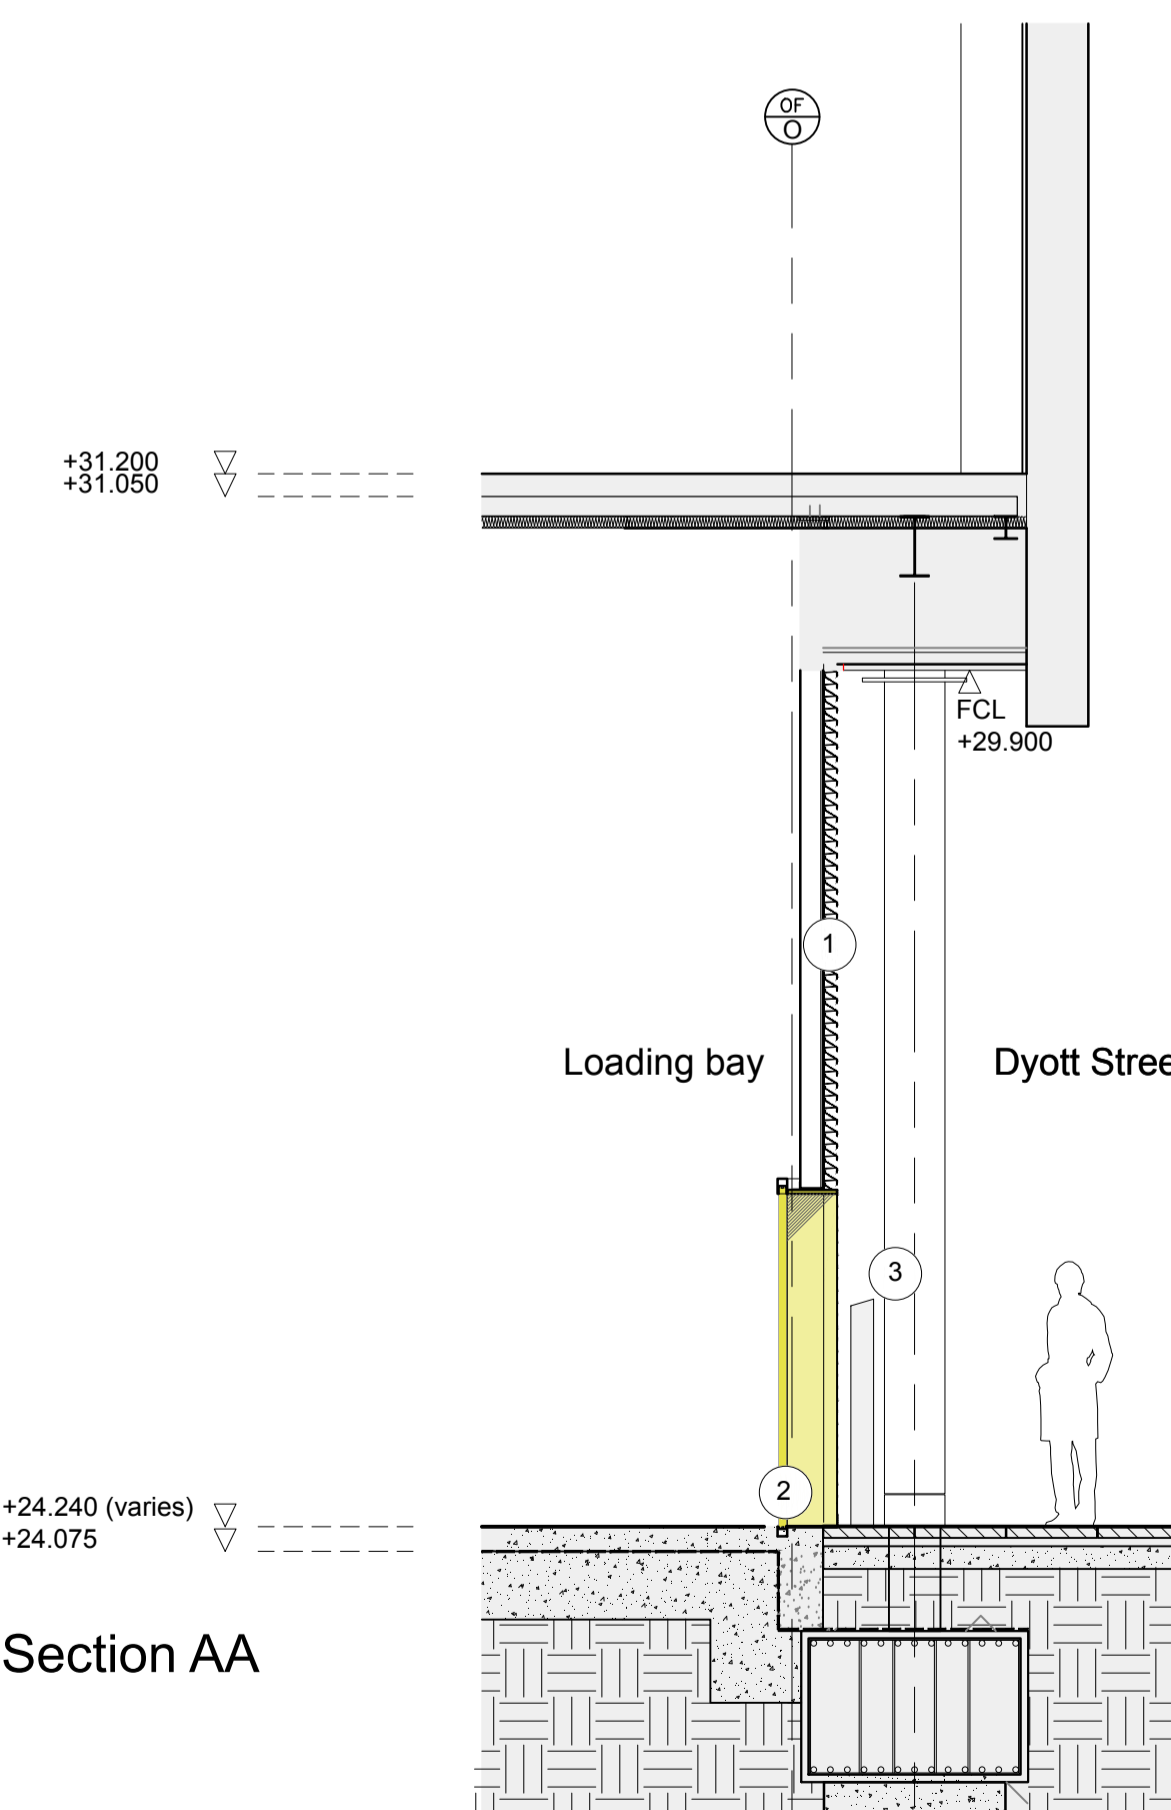

Section AA

DO NOT SCALE FROM THIS DRAWING. ALL CONSTRUCTION INFORMATION SHOULD BE TAKEN FROM FIGURED DIMENSIONS ONLY.  
 DETAILS AND SIZES SHOWN ARE INDICATIVE ONLY AND ARE SUBJECT TO CONFIRMATION BY THE RELEVANT SUB CONTRACTOR.  
 IT IS THE CONTRACTOR'S RESPONSIBILITY TO CHECK ALL DIMENSIONS ON SITE.  
 ANY DISCREPANCY IS TO BE REPORTED TO THE ARCHITECTS FOR CLARIFICATION.  
 THE ARCHITECT TAKES NO RESPONSIBILITY FOR MISTAKES MADE BY OTHERS IN THE RE-USE OF THIS AUTOCAD / ELECTRONIC FILE.  
 ANY INFORMATION ISSUED BY THE ARCHITECTS IN DIGITAL FORMAT IS COPYRIGHTED AND ISSUED SOLELY FOR THE ADDRESSEE AND FOR THE PROJECT TITLED. FULL ORIGINAL RECORD COPIES OF ANY DOCUMENTATION ISSUED ARE KEPT AT THE ARCHITECTS OFFICES.  
 © COPYRIGHT SUTTONCA LTD.

Notes



Rev Description

Rev	Description

Date Drawn by/Checked by

Date	Drawn by/Checked by

Rev Description

Rev	Description

Date Drawn by/Checked by

Date	Drawn by/Checked by

**suttonca**

76 Charlotte Street, London W1T 4GS, T.02076364508  
 E. info@suttonca.co.uk

Central Saint Giles  
 Proposed  
 Loading Bay Entrance

Scale	Drawn by	Checked by	Job No.	Dwg No.	Rev.
Varies	RM	CS	1299	0334	7

PLANNING