



Keyplan 1:1250

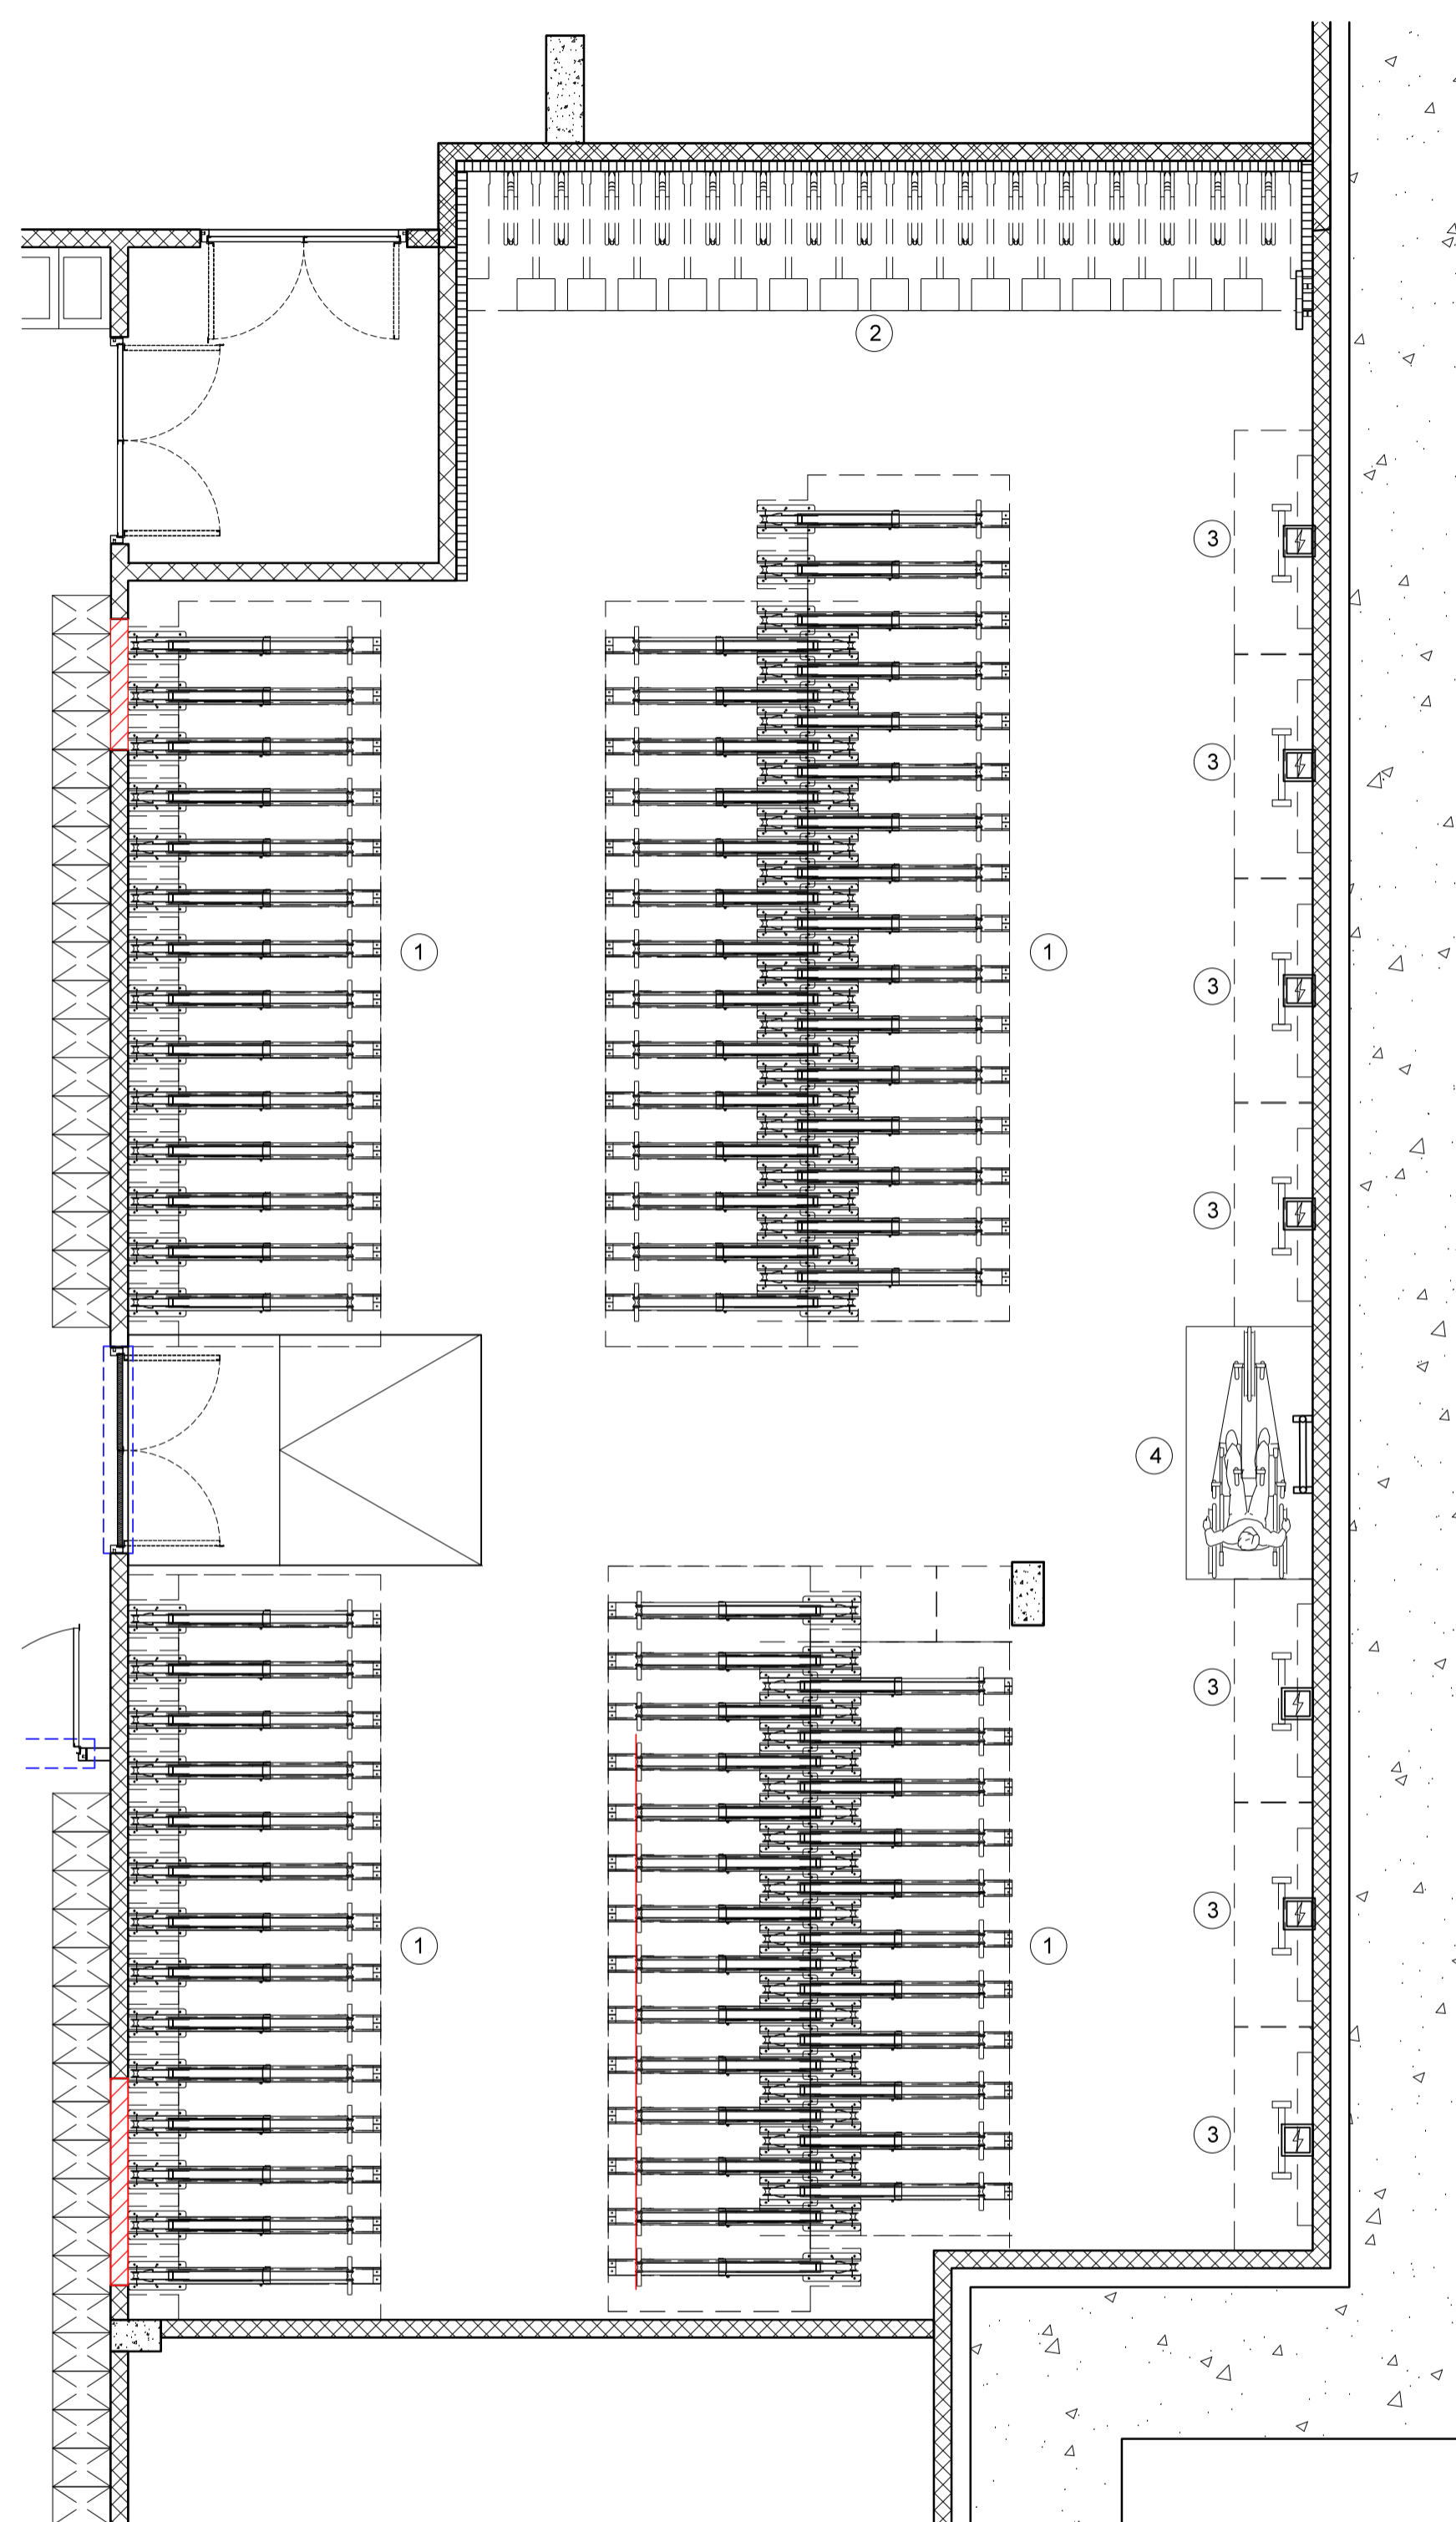

- Key:
- ① Two tier bike rack
 - ② Vertical bike rack
 - ③ Hoop with electric charge point
 - ④ Hoop for recumbent cycle
 - ⑤ Secure bike locker

0340 Proposed Bike Plan 01

DO NOT SCALE FROM THIS DRAWING. ALL CONSTRUCTION INFORMATION SHOULD BE TAKEN FROM FIGURED DIMENSIONS ONLY.
 DETAILS AND SIZES SHOWN ARE INDICATIVE ONLY AND ARE SUBJECT TO CONFIRMATION BY THE RELEVANT SUB CONTRACTOR.
 IT IS THE CONTRACTOR'S RESPONSIBILITY TO CHECK ALL DIMENSIONS ON SITE.
 ANY DISCREPANCY IS TO BE REPORTED TO THE ARCHITECTS FOR CLARIFICATION.
 THE ARCHITECT TAKES NO RESPONSIBILITY FOR MISTAKES MADE BY OTHERS IN THE RE-USE OF THIS AUTOCAD / ELECTRONIC FILE.
 ANY INFORMATION ISSUED BY THE ARCHITECTS IN DIGITAL FORMAT IS COPYRIGHT AND ISSUED SOLELY FOR THE ADDRESSEE AND FOR THE PROJECT TITLED. FULL ORIGINAL RECORD COPIES OF ANY DOCUMENTATION ISSUED ARE KEPT AT THE ARCHITECTS OFFICES.
 © COPYRIGHT SUTTONCA LTD.

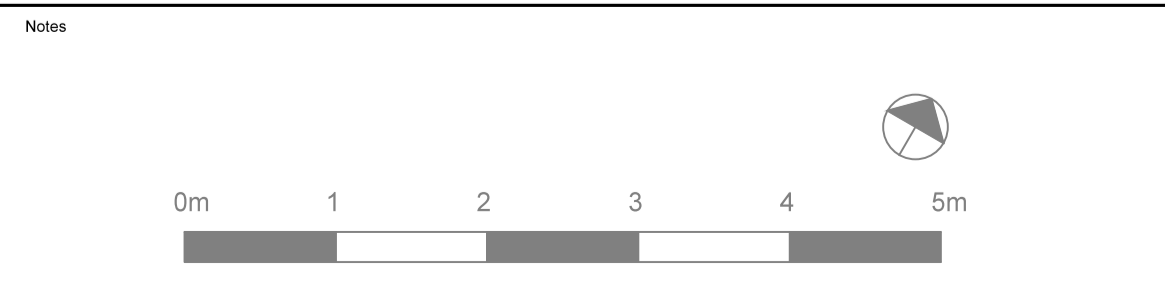

Rev	Description	Date	Drawn by/Checked by

Rev	Description	Date	Drawn by/Checked by

suttonca
 76 Charlotte Street, London W1T 4GS, T:02076964508
 E: studio@suttonca.co.uk
Central Saint Giles
Planning
Proposed Plan - Bike Park 01 - Basement

Scale	1:50 @ A1	Drawn by	CS	Checked by	CS	Job No.	1299	Orig. No.	0340	Rev.	1
Date	July 2020	GB	CS	CS	CS	1299	0340	1	1	1	1