



Keyplan 1:1250

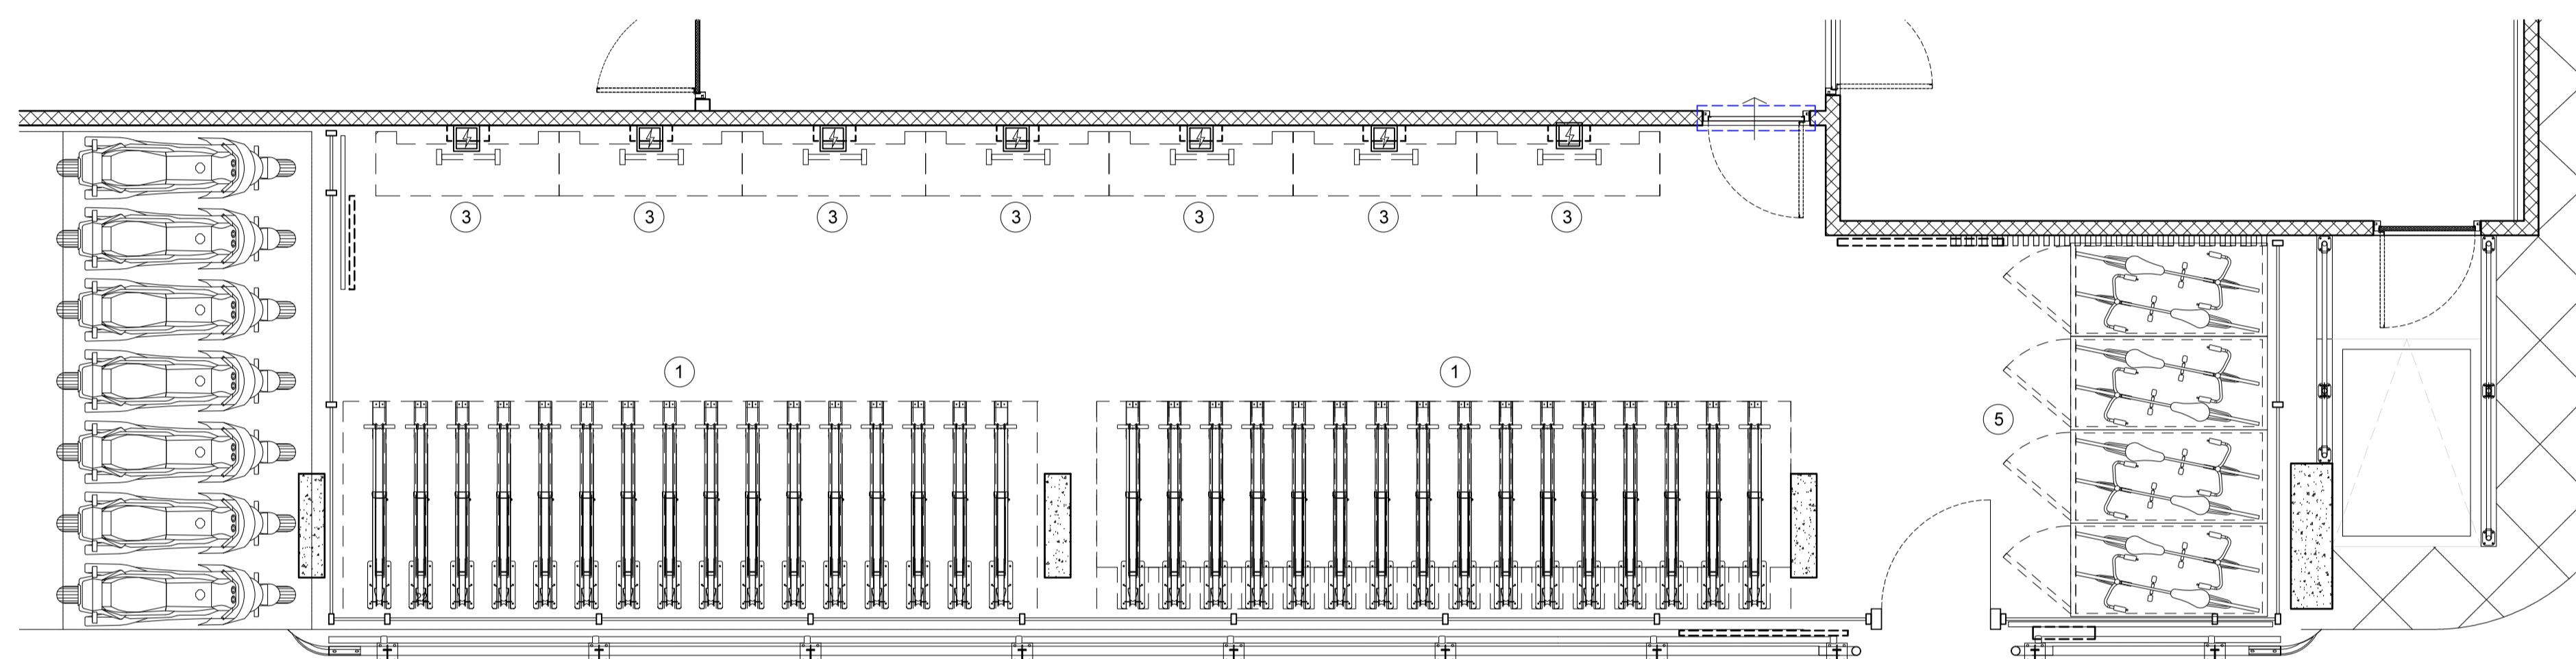

- Key:
- ① Two tier bike rack
 - ② Vertical bike rack
 - ③ Hoop with electric charge point
 - ④ Hoop for recumbent cycle
 - ⑤ Secure bike locker

0342 Proposed Bike Plan 03

DO NOT SCALE FROM THIS DRAWING. ALL CONSTRUCTION INFORMATION SHOULD BE TAKEN FROM FIGURED DIMENSIONS ONLY.
 DETAILS AND SIZES SHOWN ARE INDICATIVE ONLY AND ARE SUBJECT TO CONFIRMATION BY THE RELEVANT SUB CONTRACTOR.
 IT IS THE CONTRACTOR'S RESPONSIBILITY TO CHECK ALL DIMENSIONS ON SITE.
 ANY DISCREPANCY IS TO BE REPORTED TO THE ARCHITECTS FOR CLARIFICATION.
 THE ARCHITECT TAKES NO RESPONSIBILITY FOR MISTAKES MADE BY OTHERS IN THE RE-USE OF THIS AUTOCAD / ELECTRONIC FILE.
 ANY INFORMATION ISSUED BY THE ARCHITECTS IN DIGITAL FORMAT IS COPYRIGHTED AND ISSUED SOLELY FOR THE ADDRESSEE AND FOR THE PROJECT TITLED. FULL ORIGINAL RECORD COPIES OF ANY DOCUMENTATION ISSUED ARE KEPT AT THE ARCHITECTS OFFICES.
 © COPYRIGHT SUTTONCA LTD.

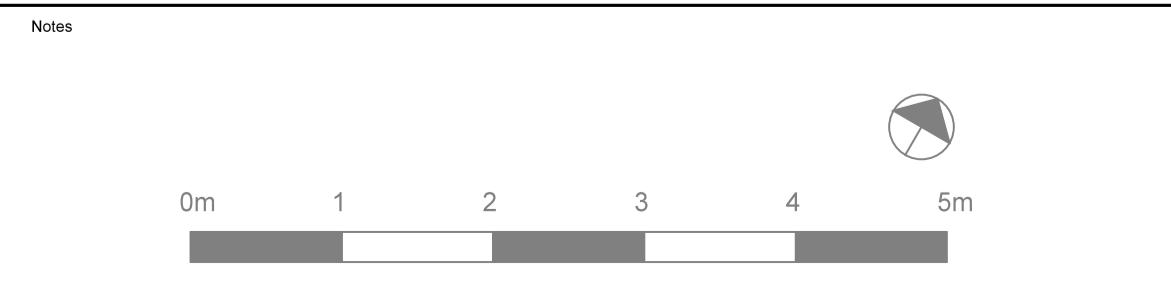

| Rev | Description | Date | Drawn by | Checked by |
|-----|-------------|------|----------|------------|
| | | | | |
| | | | | |
| | | | | |
| | | | | |
| | | | | |
| | | | | |
| | | | | |
| | | | | |
| | | | | |
| | | | | |

| Rev | Description | Date | Drawn by | Checked by |
|-----|-------------|------|----------|------------|
| | | | | |
| | | | | |
| | | | | |
| | | | | |
| | | | | |
| | | | | |
| | | | | |
| | | | | |
| | | | | |
| | | | | |

suttonca
 76 Charlotte Street, London W1T 4GS. T:02076964508
 E: studio@suttonca.co.uk
Central Saint Giles
Planning
Proposed Plan - Bike Park 03 - Basement

| | | | | | |
|------------------|----------|------------|---------|----------|------|
| Scale: 1:50 @ A1 | Drawn by | Checked by | Job No. | Draw No. | Rev. |
| Date: July 2020 | GB | CS | 1299 | 0342 | / |