



# PLANNING

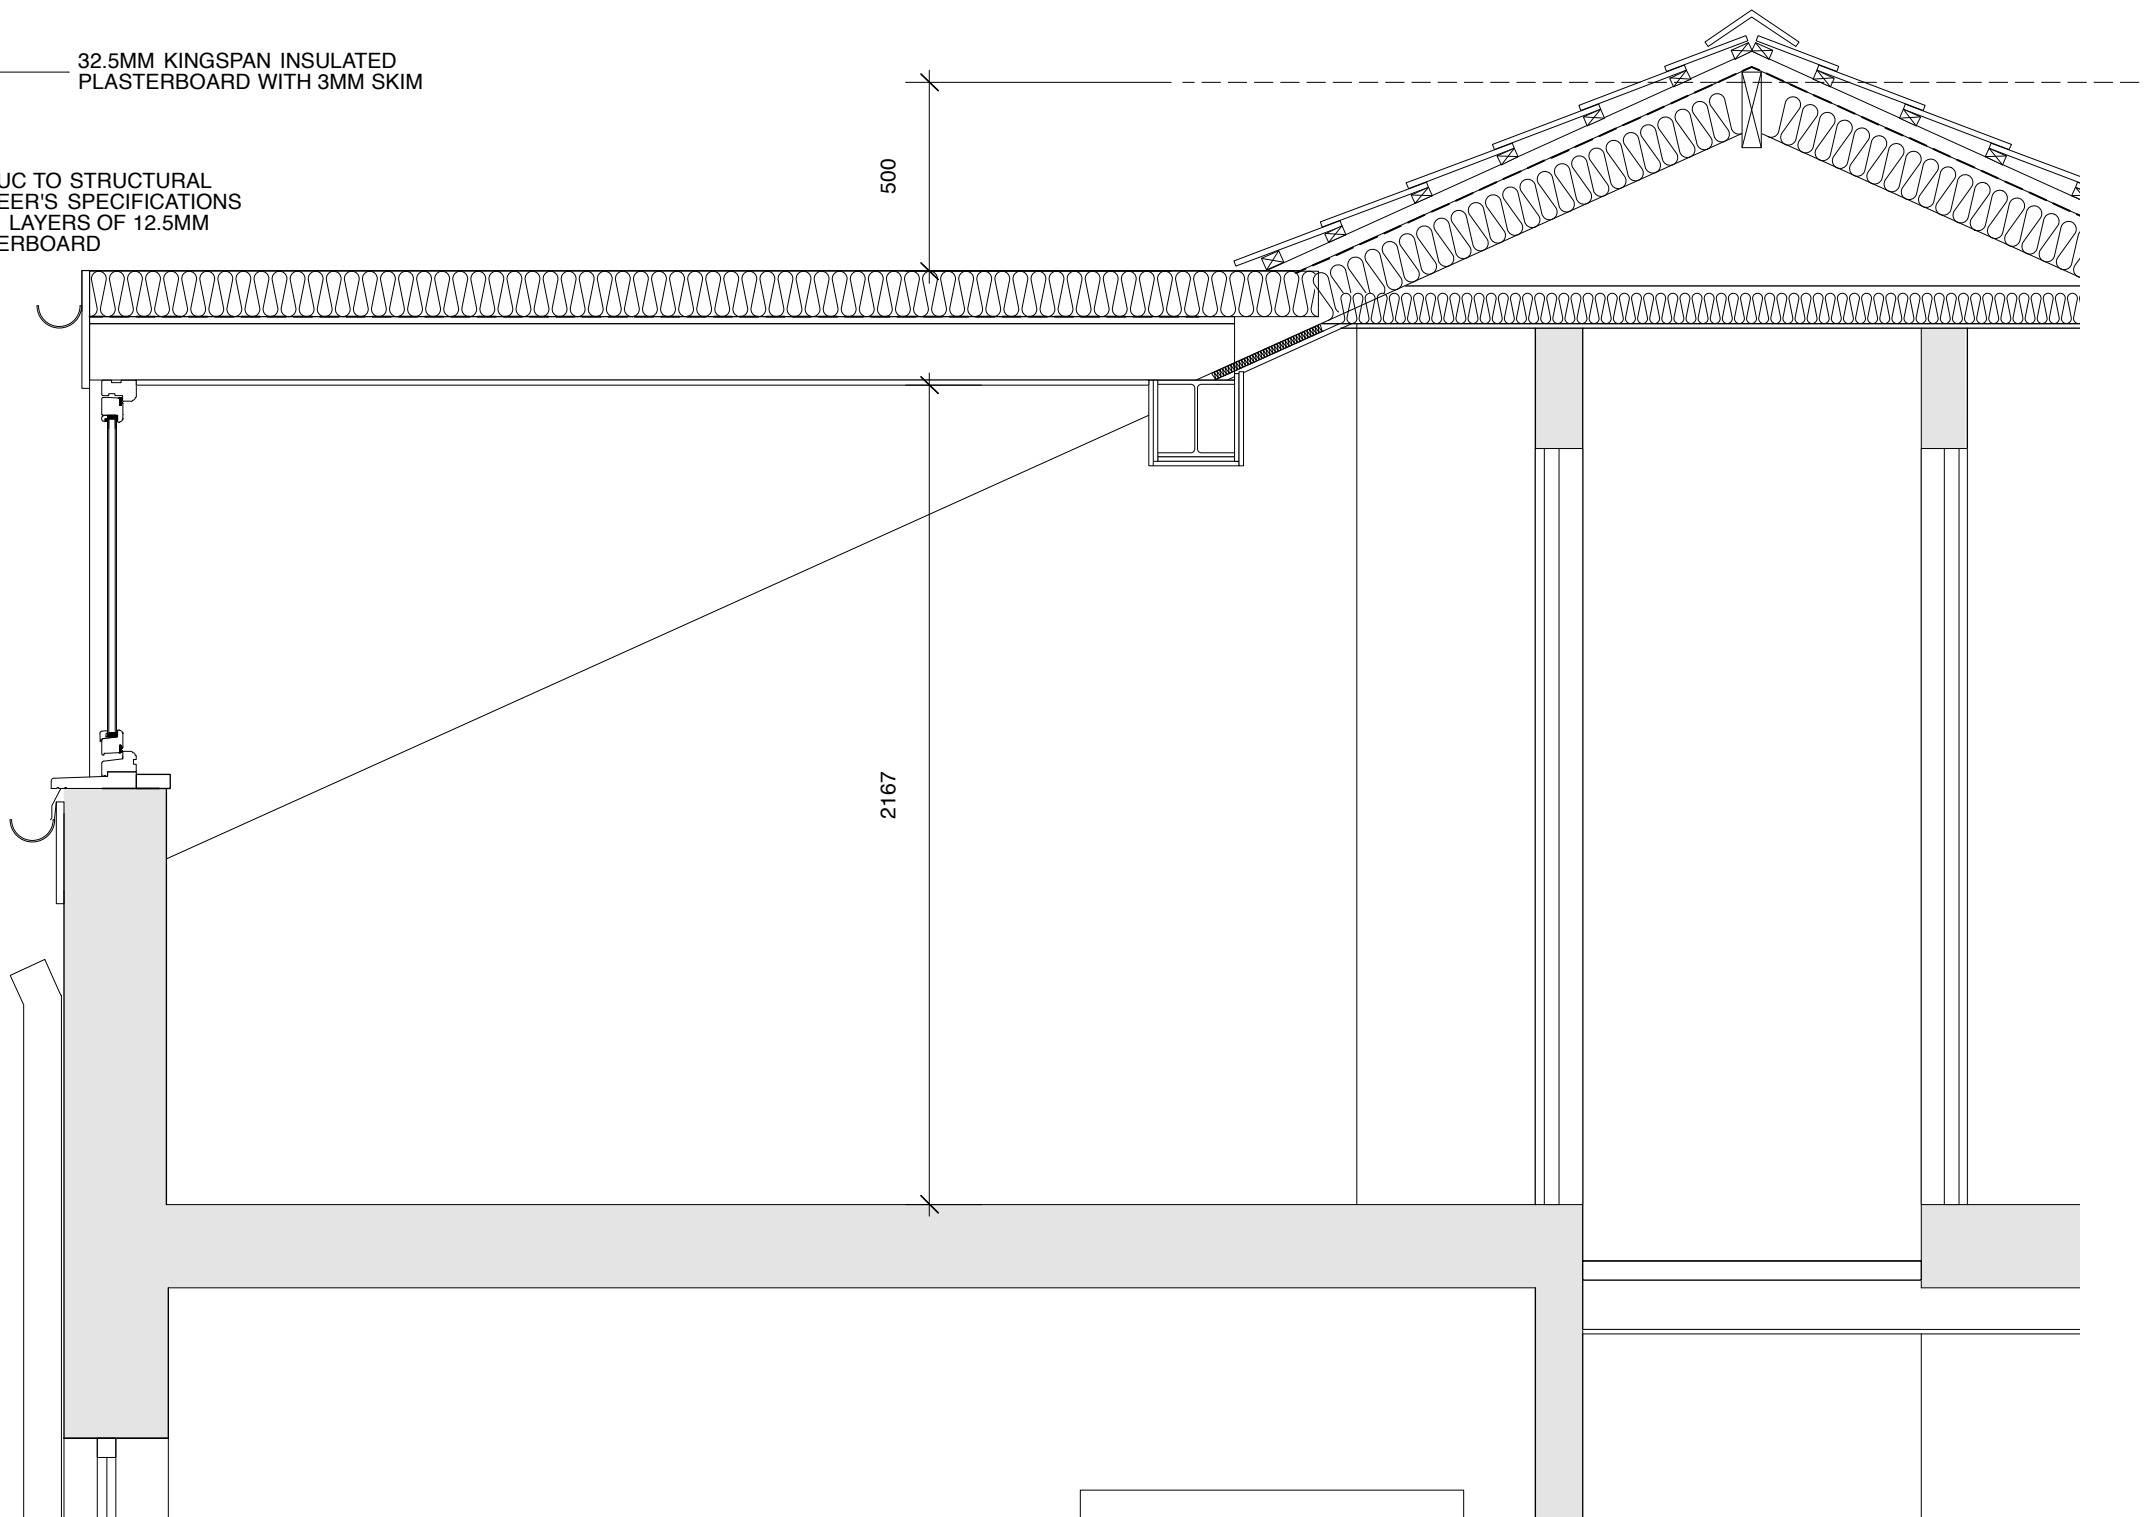

1  
18  
MAIN ROOF AND DORMER JUNCTION  
Scale 1:10

2  
18  
PROPOSED SECTION  
Scale 1:20

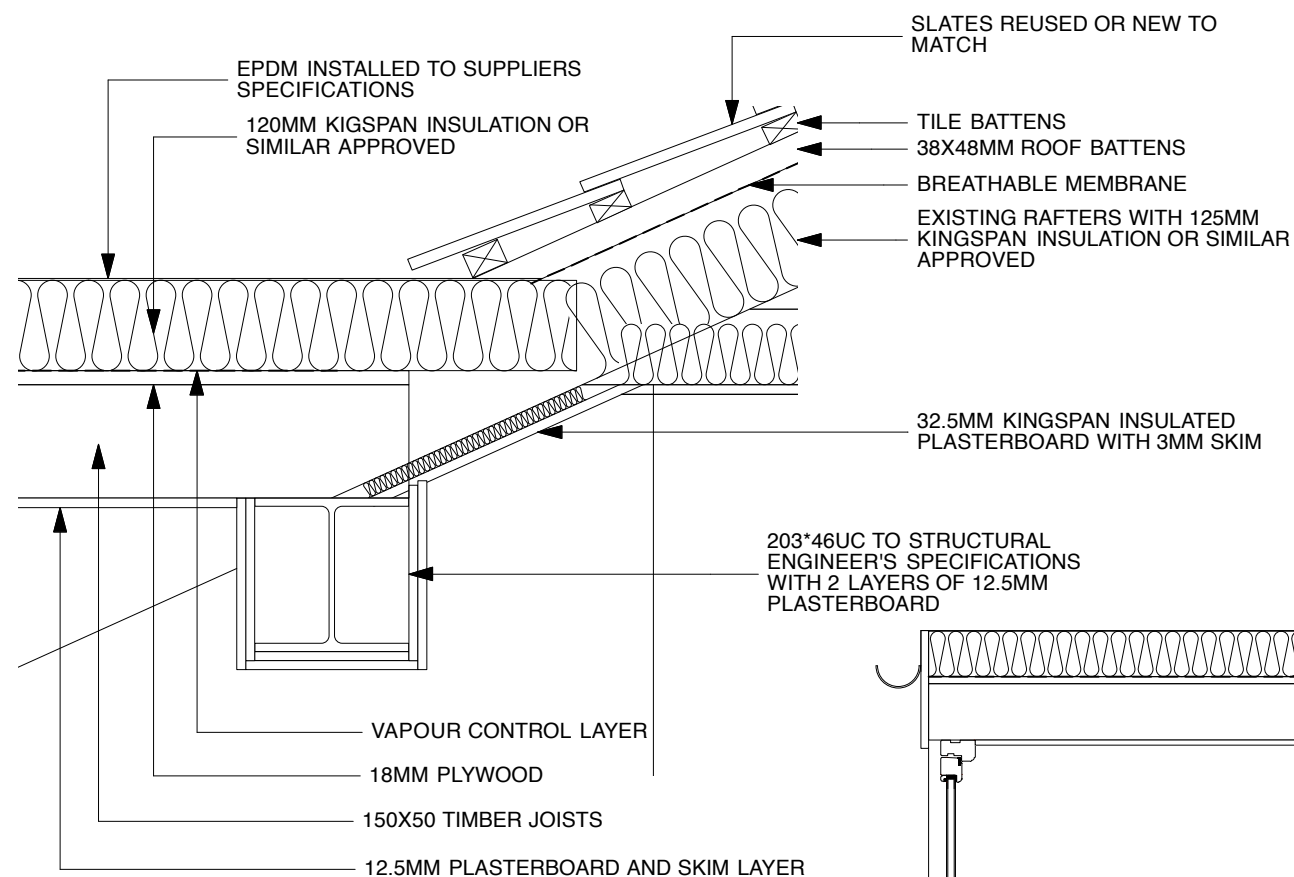