



HOK International Ltd.
Qube, 90 Whitfield Street
London W1T 4EZ United Kingdom
t +44 (0)20 7636 2006
f +44 (0)20 7636 1987

All reproduction & intellectual property rights reserved © 2019

Key Plan



Site verify all dimensions prior to construction
Report all discrepancies to HOK immediately
This drawing is to be read in conjunction with all relevant documents and drawings



Rev.	Description	Date
P01	FOR PLANNING	11/08/2020

Drawn by: SPD Reviewed by: LC
Approved by: Approver Scale @ A3: 1:10
Project No: 19.33048.00

Sheet Title

TYPICAL ROOF DETAIL 1

Original drawing is A3. Do not scale this drawing.
Sheet Number
BMSC-HOK-ZZ-XX-SK-A-0006
Status: S2 Revision: P01

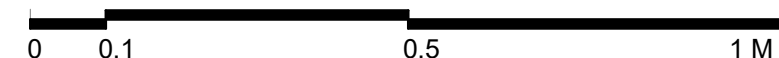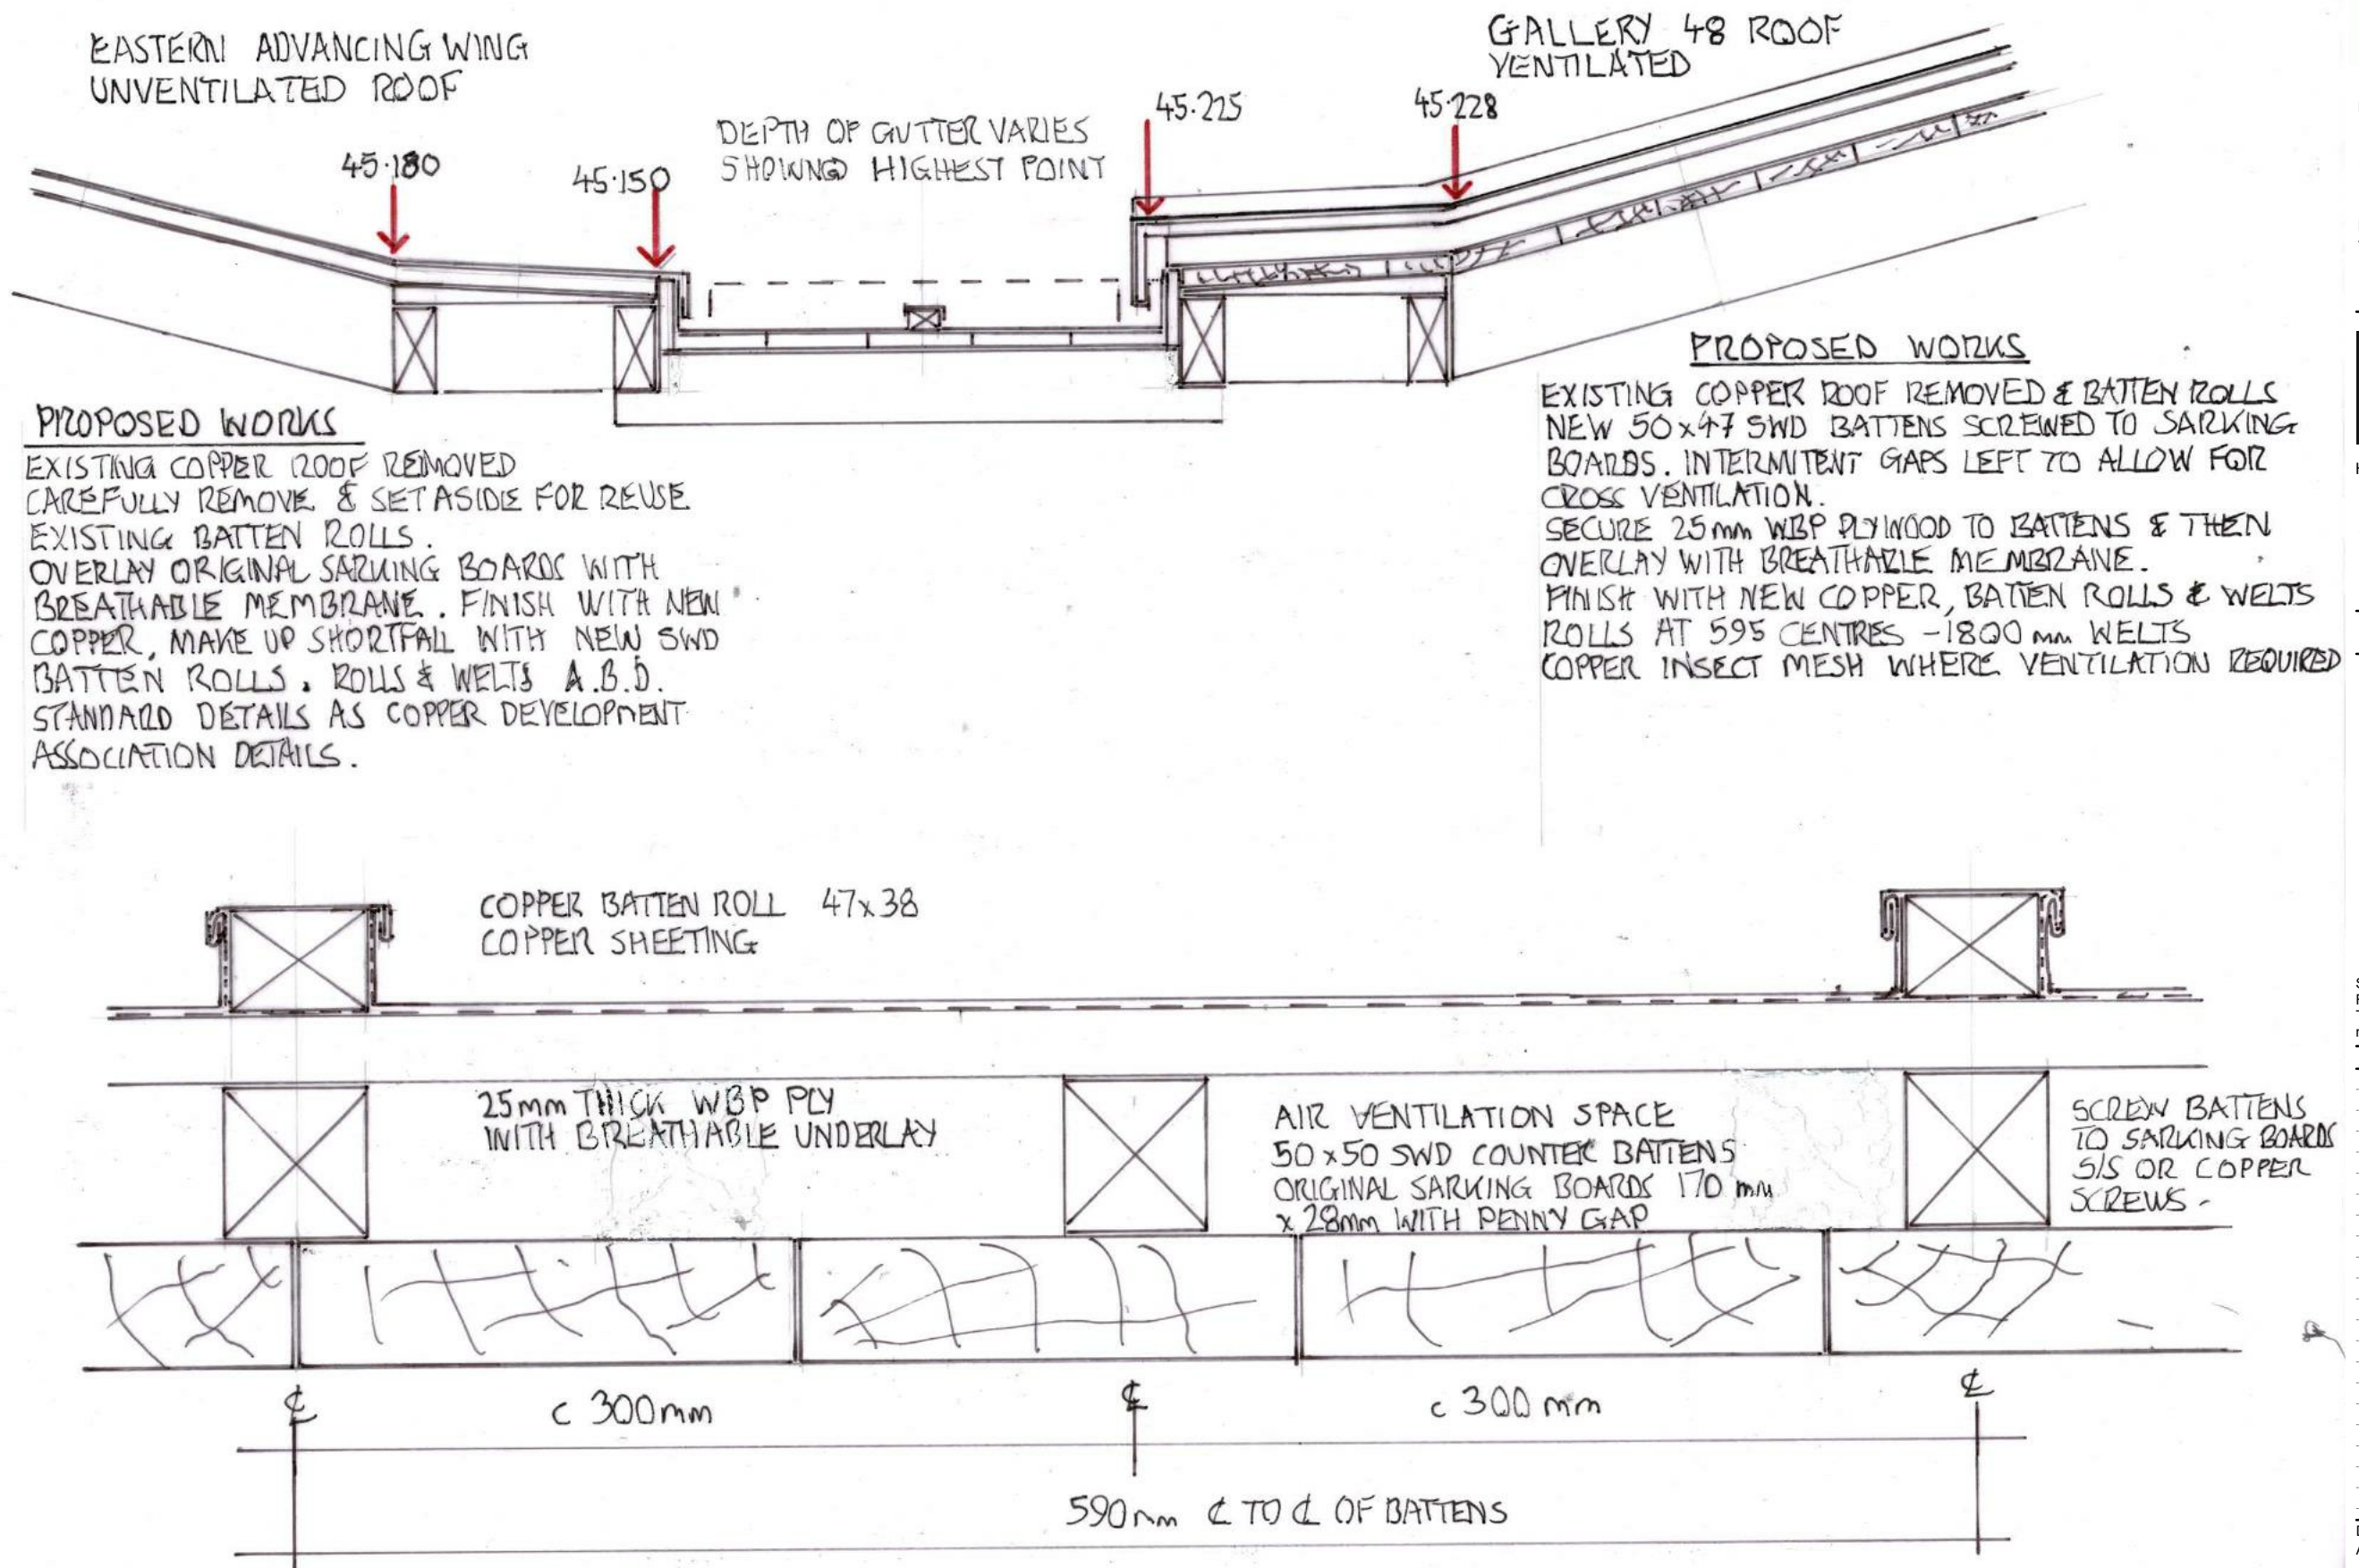

1

VENTILATED GUTTER DETAIL

1:10