


End Elevation-East  
1 : 50

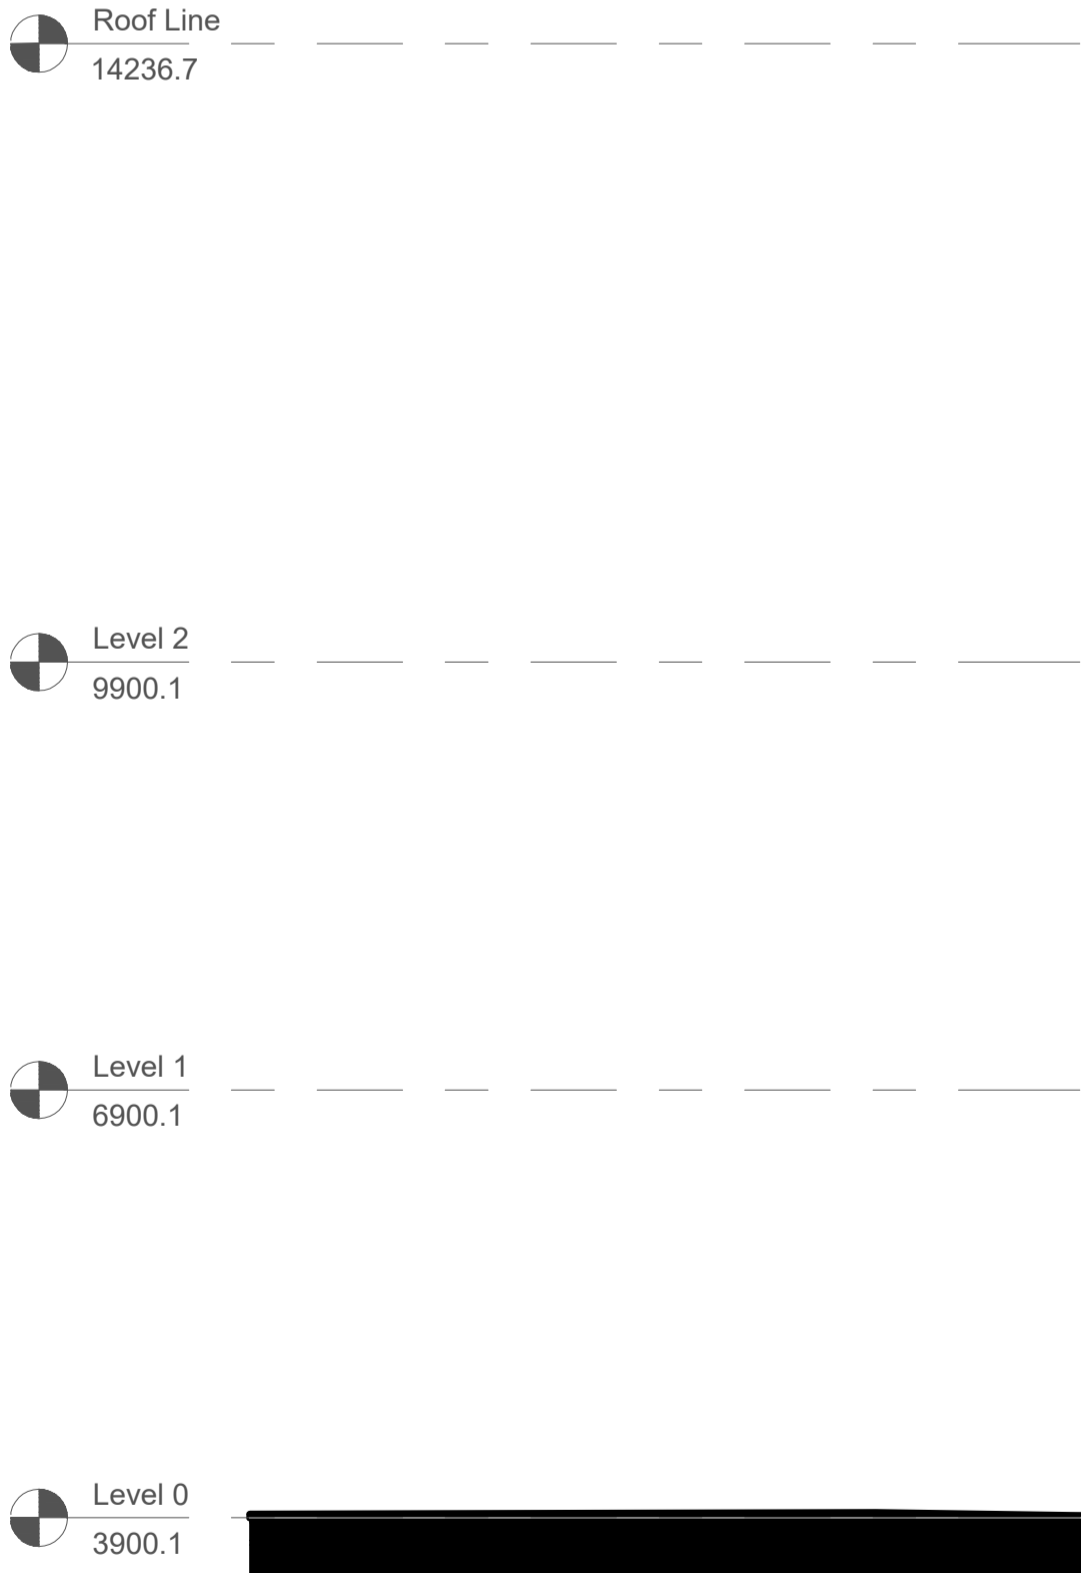

End Elevation-West  
1 : 50



General Notes

1. Drawing indicates design intent only.
2. The contractor is responsible for taking and scheduling all dimensions on site.
3. Do not scale from drawings.
4. Report all discrepancies to the architect before proceeding.

Key Plan / Section



COPYRIGHT OF SURFACE TO AIR

Revision Date Description

Client

London Borough of Camden

**SURFACE TO AIR**

Unit 210, Metropolitan Wharf Building, 70 Vapping Wall, London, E1W 3SS  
T +44 (0)20 127 3300 E info@surface-to-air.com  
Registered office in England and Wales No. 05302392

Project

Godwin & Crowndale

Drawing Title

Proposed End Elevations

Scale

1 : 50 @ A1

Status

For Information

Checked By

Checker

Project	Origin	Role	Zones	Level	Type	Class	Number	Suitability	Revision
1674	S2A	A	XX	XX	DR	01	301	S3	

01/04/2020 15:06:50

© SURFACE TO AIR