

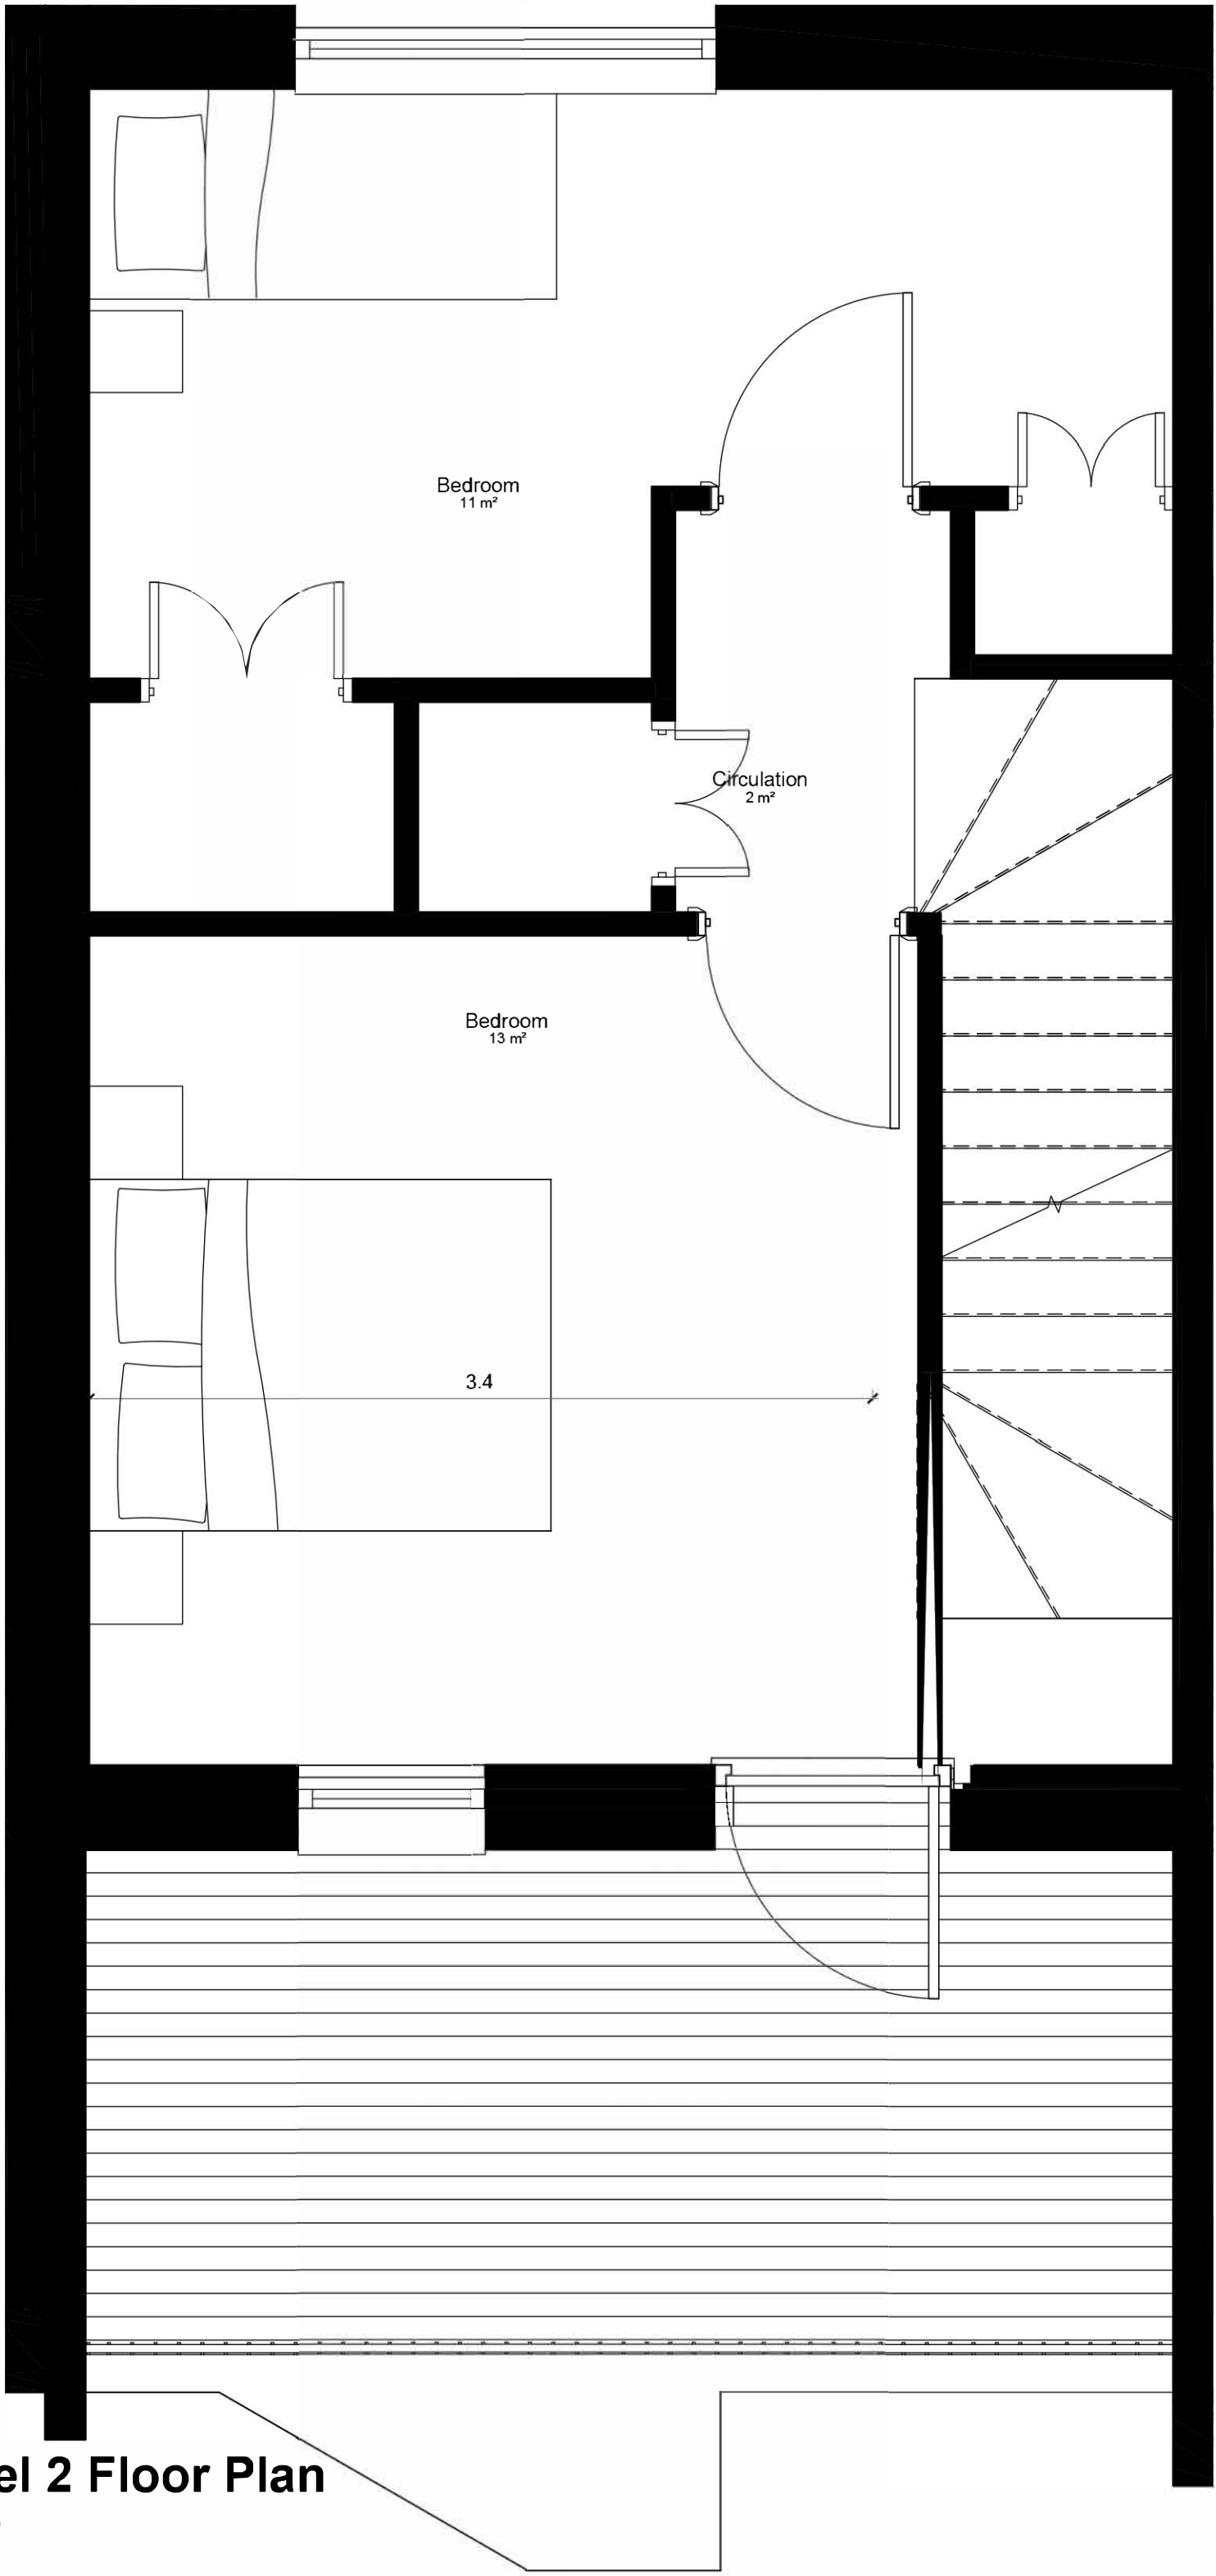
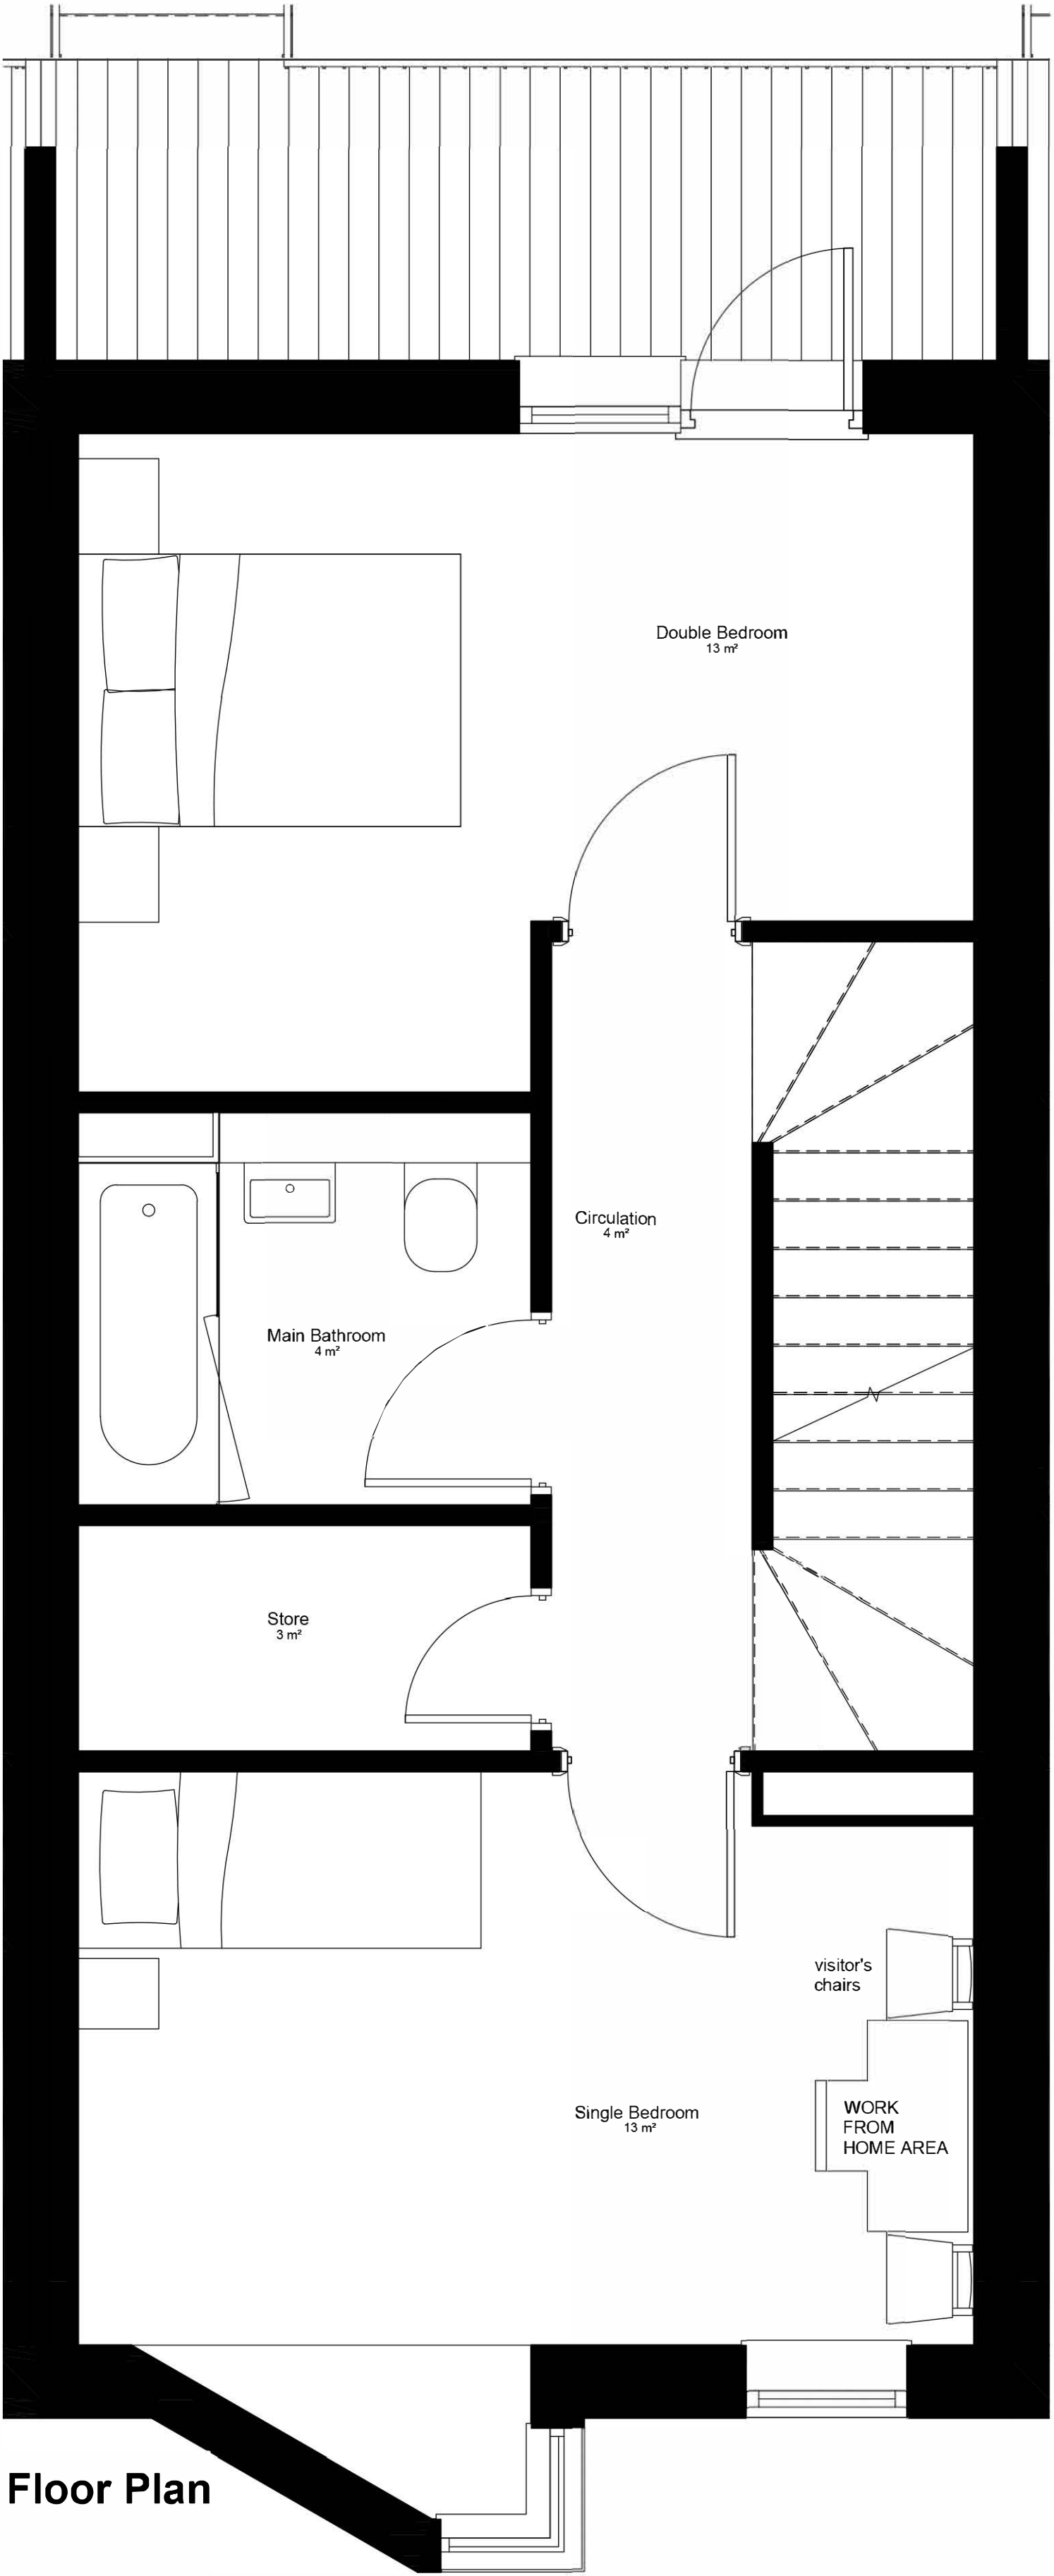


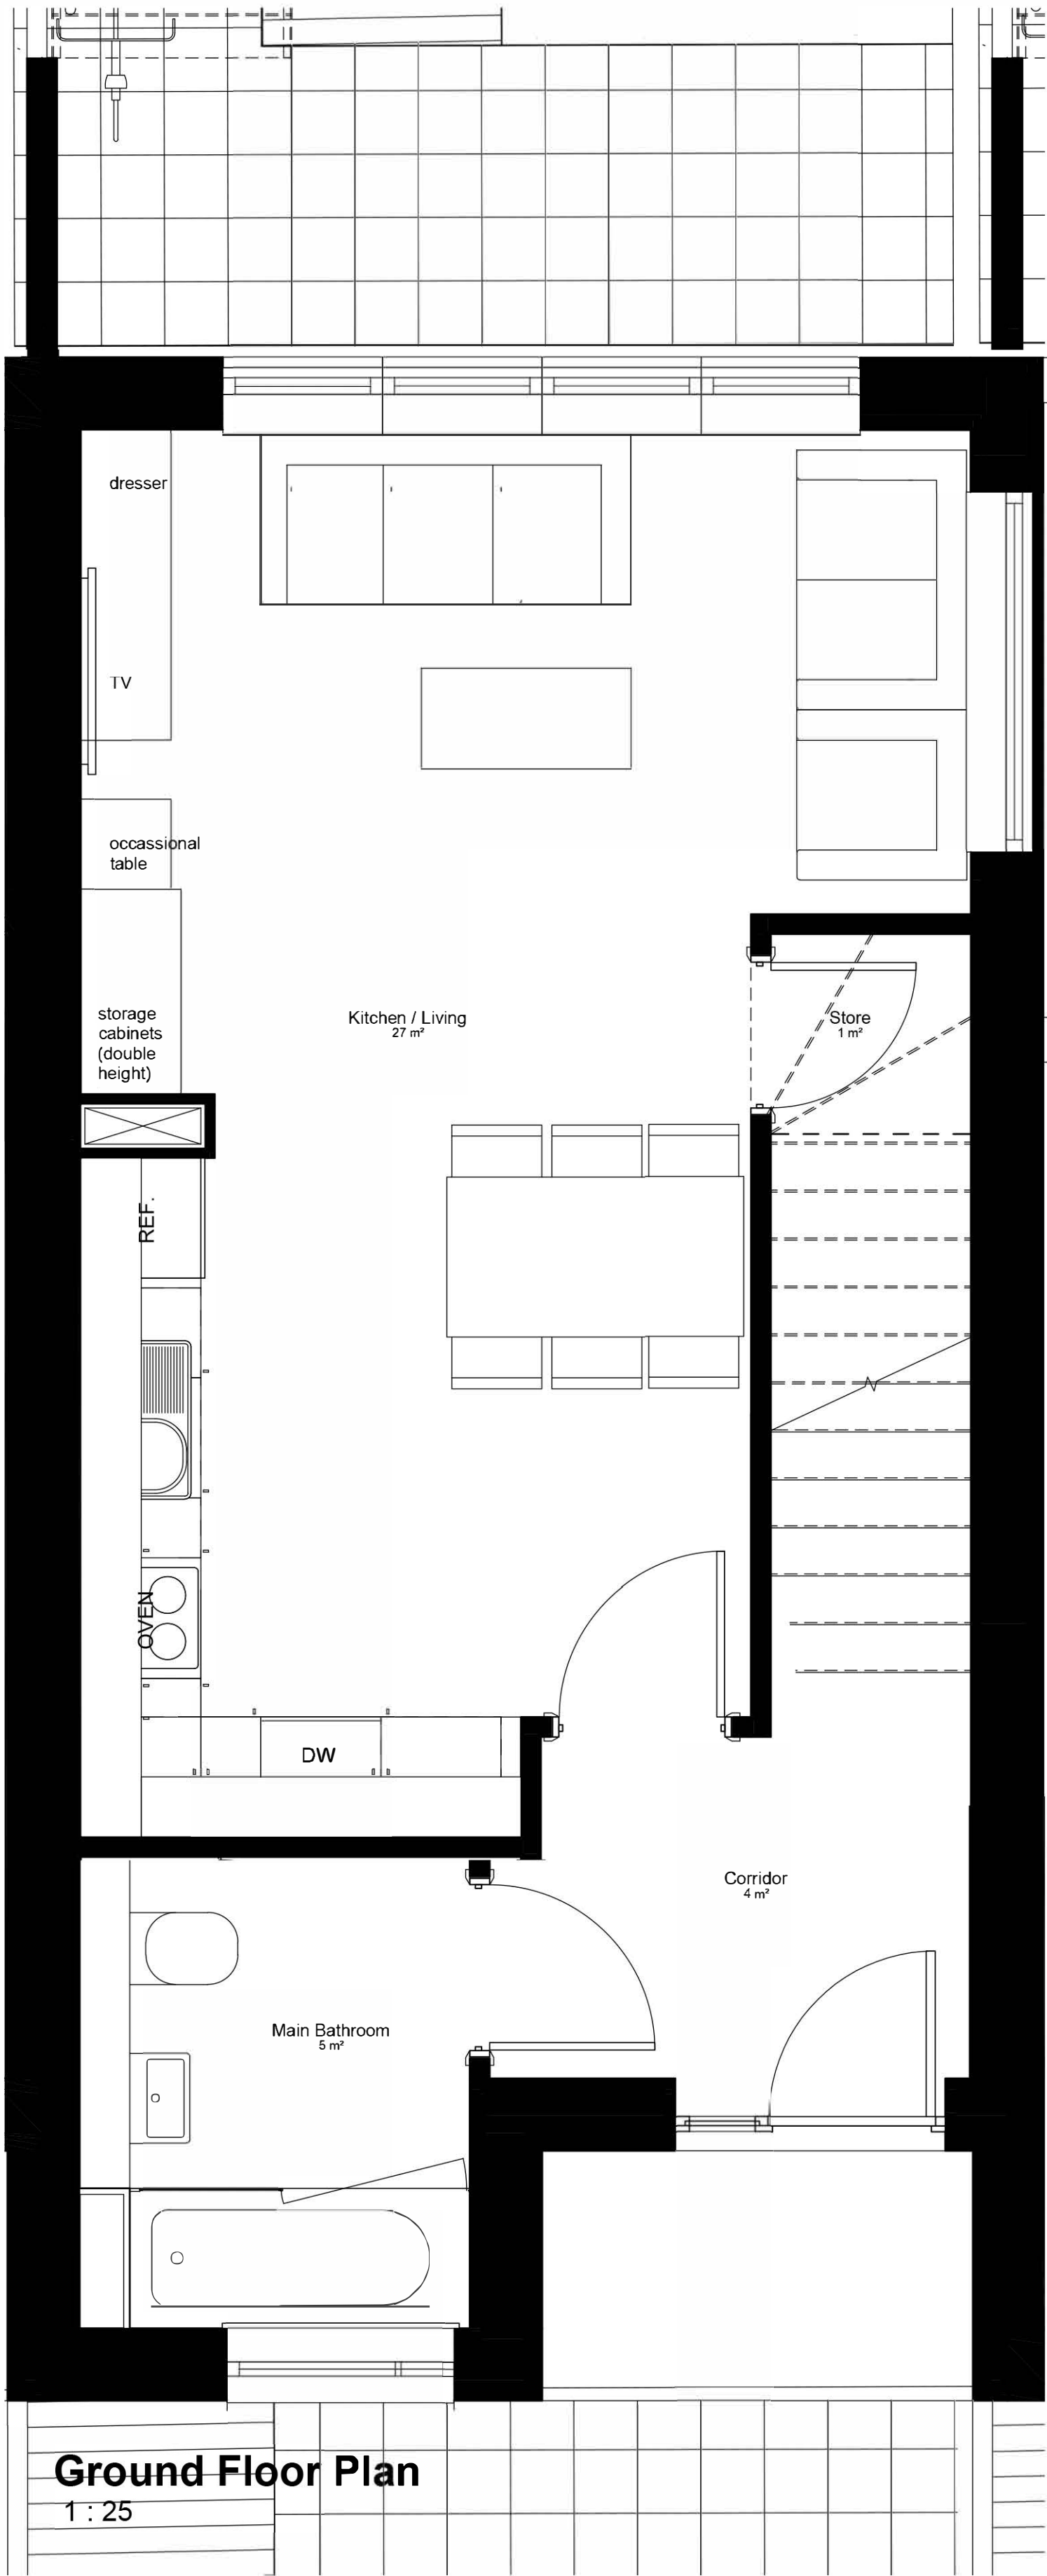

General Notes

1. Drawing indicates design intent only.
2. The contractor is responsible for taking and scheduling all dimensions on site.
3. Do not scale from drawings.
4. Report all discrepancies to the architect before proceeding.

Key Plan / Section

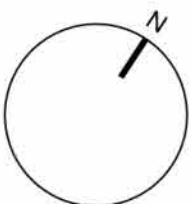

INDICATIVE LAYOUTS

Revision Date Description

Client
London Borough of Camden

Project
Godwin & Crowndale

Drawing Title
Proposed House Unit 3

Scale		Status		Checked By	
1 : 25 @ A1		For Information		Checker	
Project	Origin	Role	Zones	Level	Type
1674	S2A	A	XX	XX	DR
		Class	Number	Suitability	Revision
		01	104	S3	

© SURFACE TO AIR
01/04/2020 15:52:28

COPYRIGHT OF SURFACE TO AIR

SURFACE TO AIR

Unit 210, Metropolitan Wharf Building, 10 Wapping Wall, London, E1W 3SS
T: +44 (0)20 727 3320 E: info@surface-to-air.com
Registered office in England and Wales No: 05392392