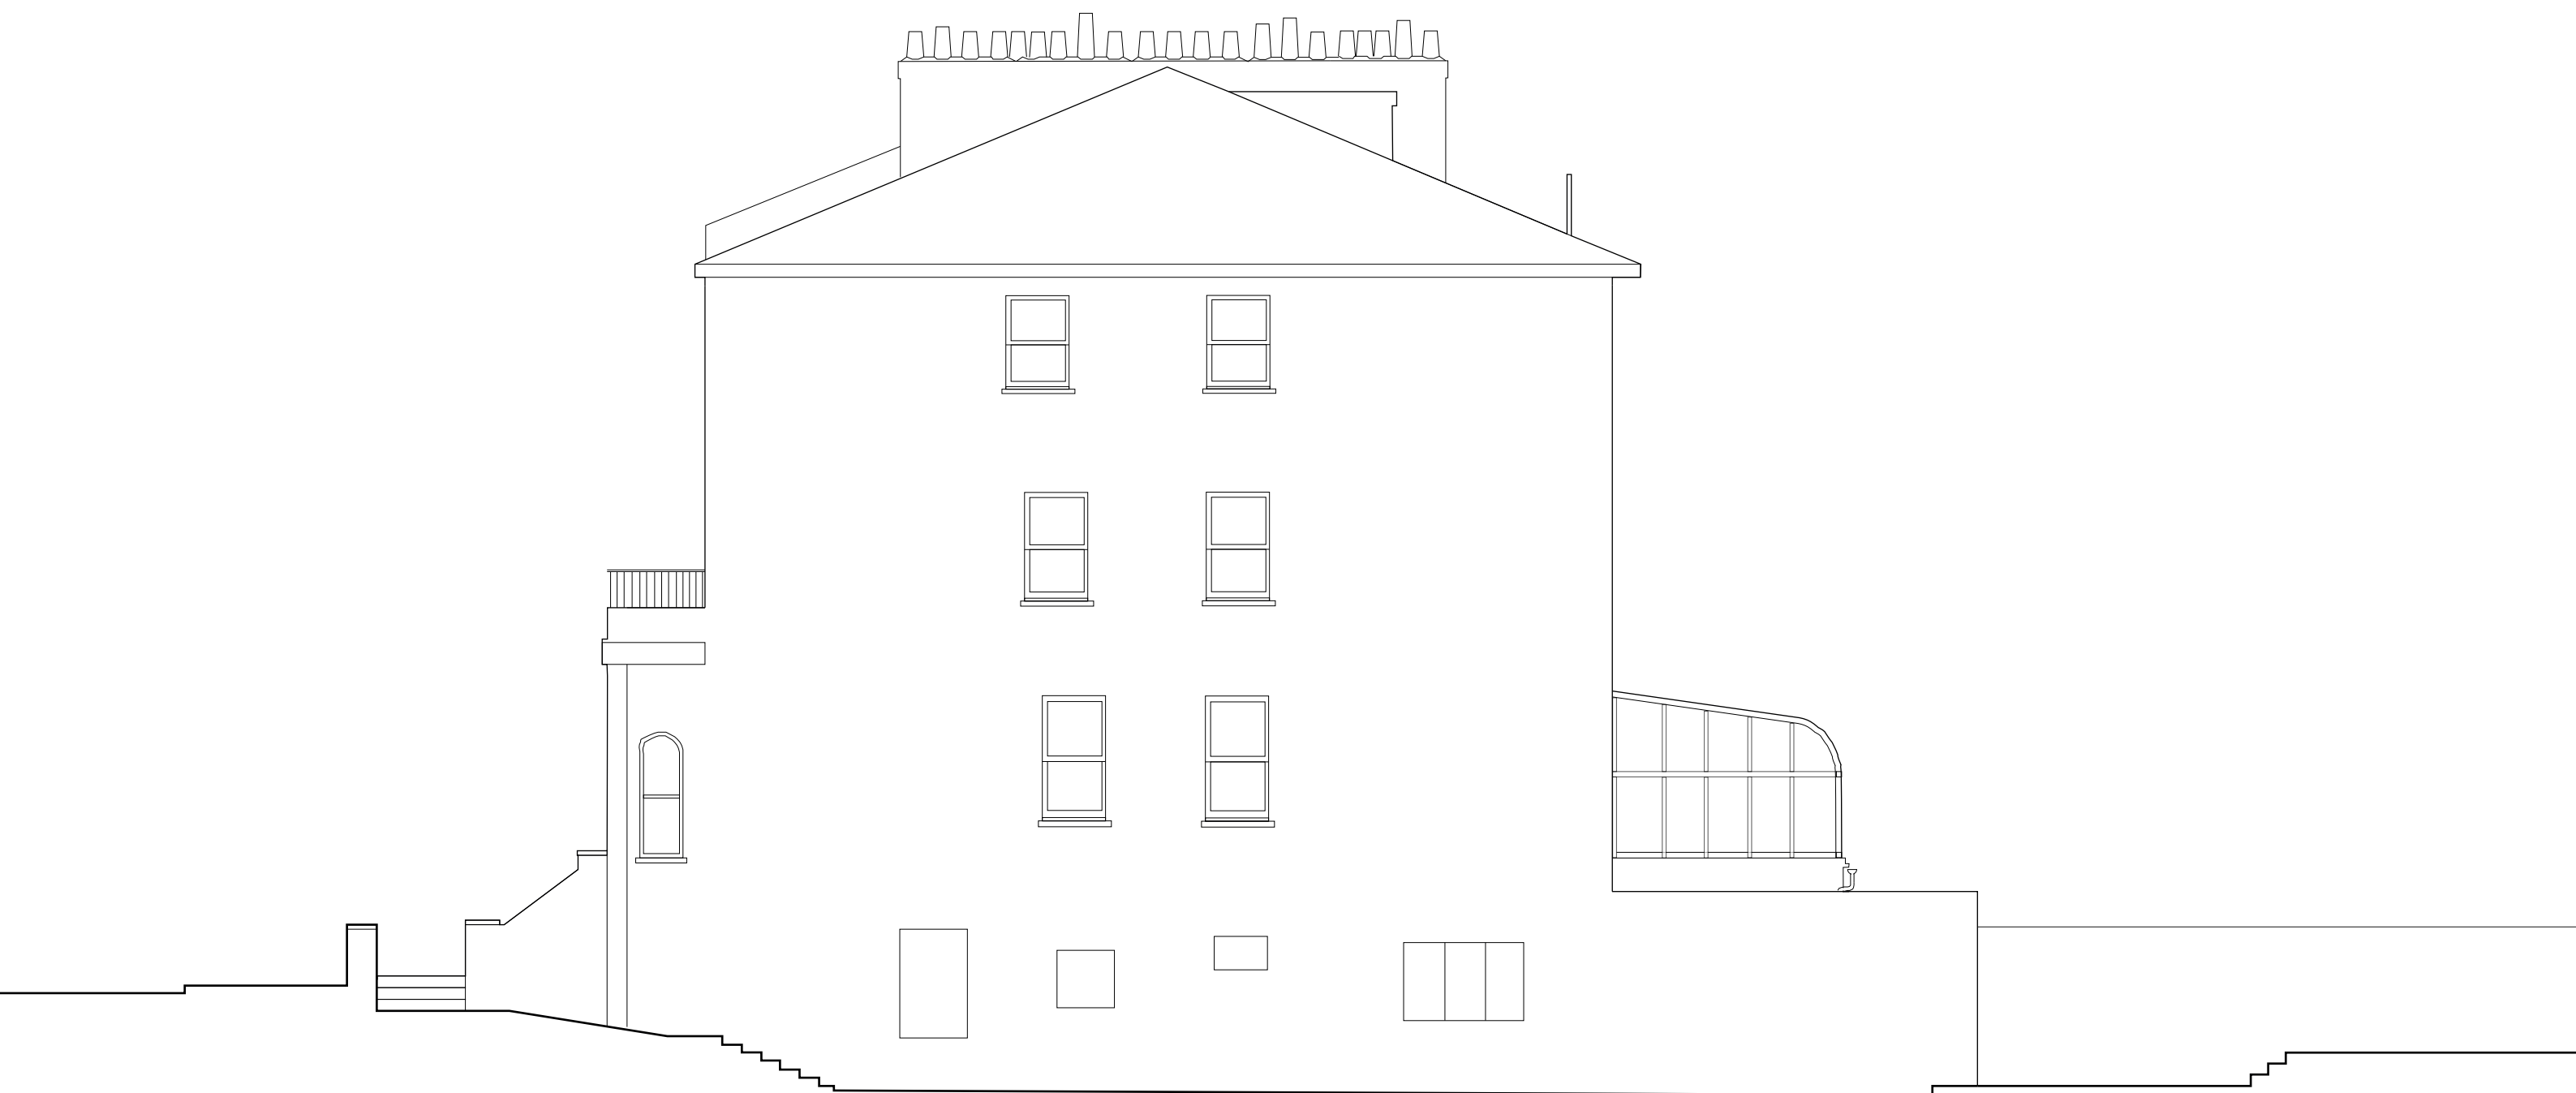


Existing side elevation 01.21
Scale: 1:100

PLANNING
Flat 2, 7 Buckland Crescent
August 2020