

NOTES

CHECK	REVISION NOTES	DATE	REV
CH	PORCH/DORMERS REVISED	18/08/20	2
FGC	FOR PRE-PLANNING APPLICATION 01	11/04/19	1
FGC	FOR PRE-PLANNING APPLICATION	18/03/2019	0

28 REDINGTON ROAD, LONDON, NW3 7RB

PROPOSED SECTION C


FOR PLANNING APPLICATION

350	-	142	2
JOB NO.	SCALE (AS SHOWN)	DRAWING NO.	REV.


TC
A

Thomas Croft Architects
Studio 117
Great Western Studios
65 Alfred Road
London, W2 5EU
United Kingdom

+44 (0)20 8962 0066
email@thomascroft.com
www.thomascroft.com

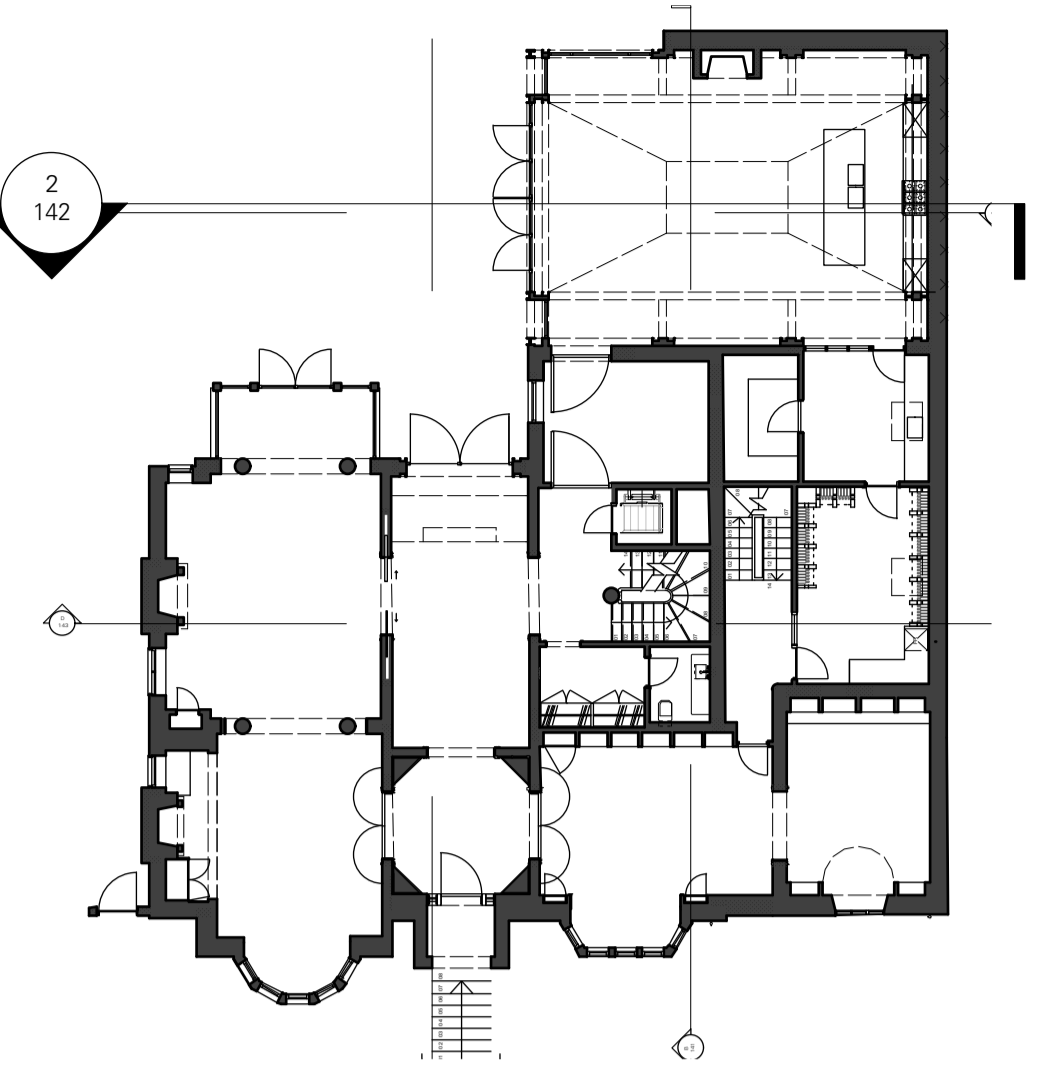

1 KEY PLAN
Scale: 1:200

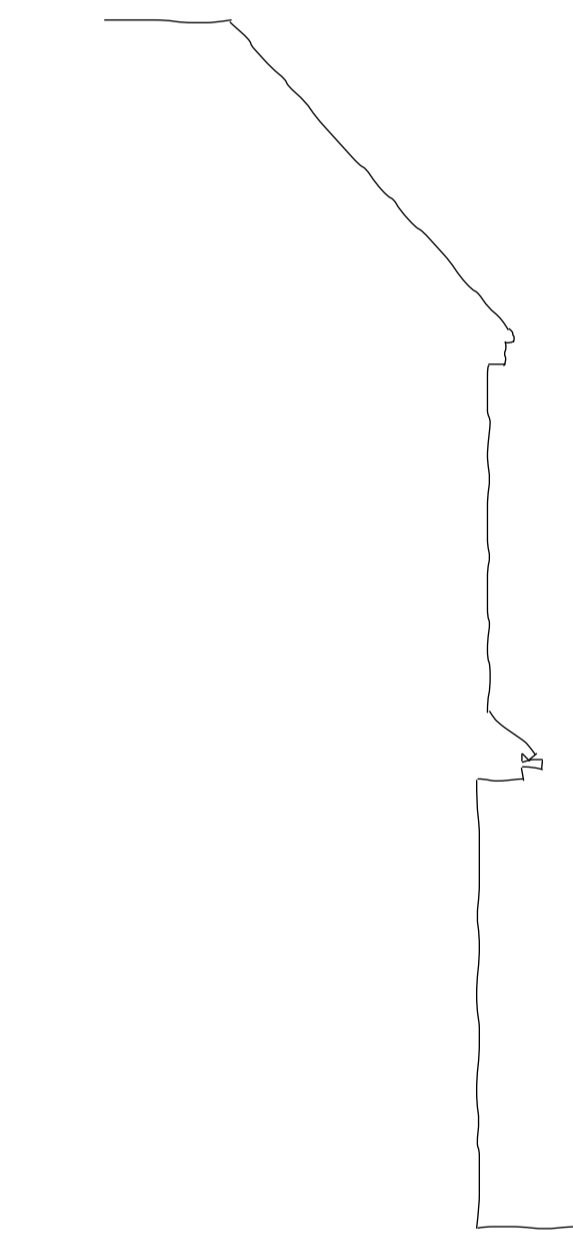

2 PROPOSED SECTION C
Scale: 1:50

