


145 C

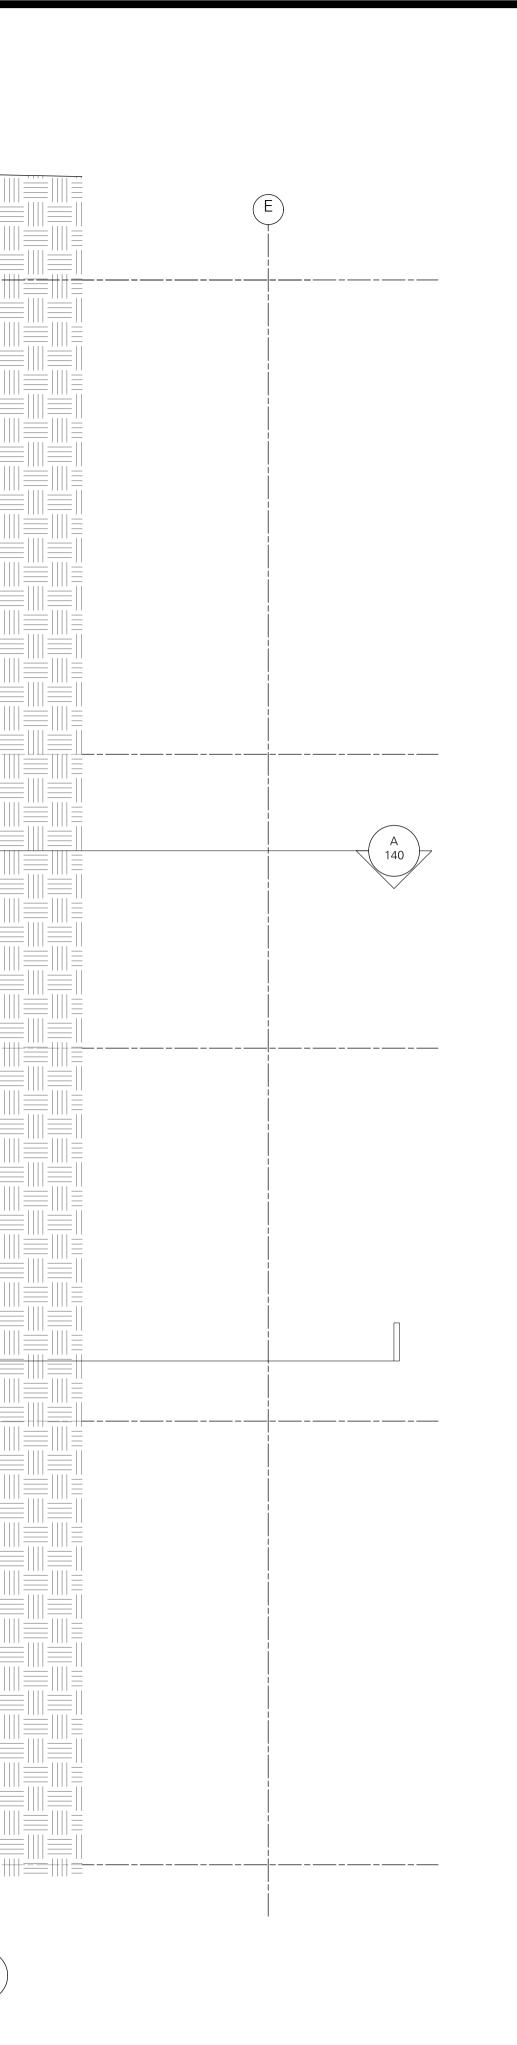

| CH FGC | PORCH/DORMERS REVISED FOR PLANNING APPLICATIONS | 19/08/20 15/08/2019 | 1 |
|-----------|--|------------------------|------|
| CHECK | | DATE | REV. |
| 28 RE | DINGTON RD. LONDON NW3 7F | ₿ | |

© Do not scale working dimensions from this drawing. Read drawings in conjunction with all relevant consultant drawings and specifications. In case of incongruencies between information - consult the architect for final decision. Deviations from these drawings shall not be made without first consulting the architect.

NOTES

PROPOSED LOWER GROUND PLAN

FOR PLANNING APPLICATION DRAWING STATUS



Α

Thomas Croft Architects Studio 117 Great Western Studios 65 Alfred Road London, W2 5EU United Kingdom +44 (0)20 8962 0066 email@thomascroft.com www.thomascroft.com

1001DRAWING NO.REV