


**Site Location Plan**  
**37a Neal Street, West End, London, WC2H 9PR**  
**Scale - 1:1250**

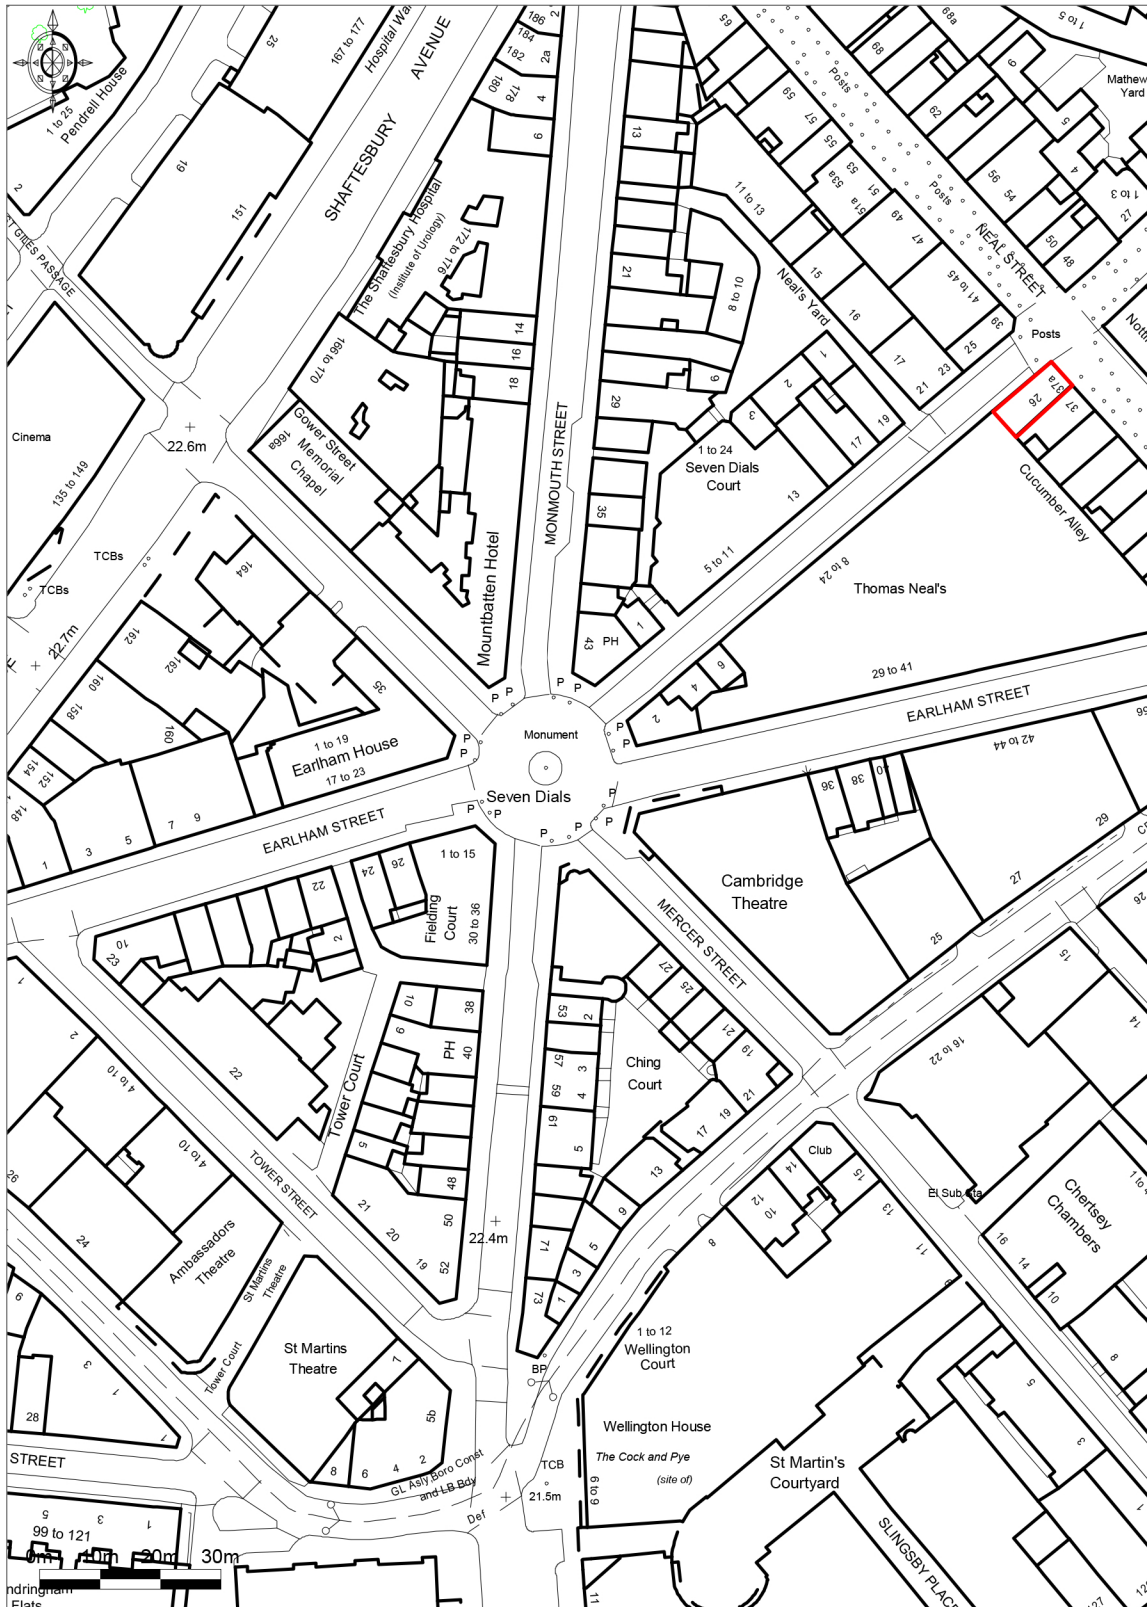

Ordnance Survey © Crown Copyright 2013. All rights reserved. Plotted Scale - 1:1250