



SCALE 1 : 50
SCALE 1 : 1

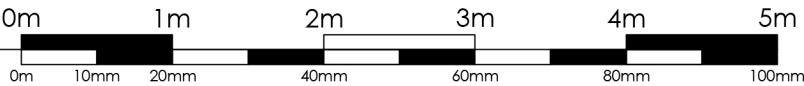

This drawing is copyright and may not be reproduced in whole or part without written authority.
Bishop & Associates does not accept liability for any deviation to our drawings or specification.
All measurement subject to full measured survey.

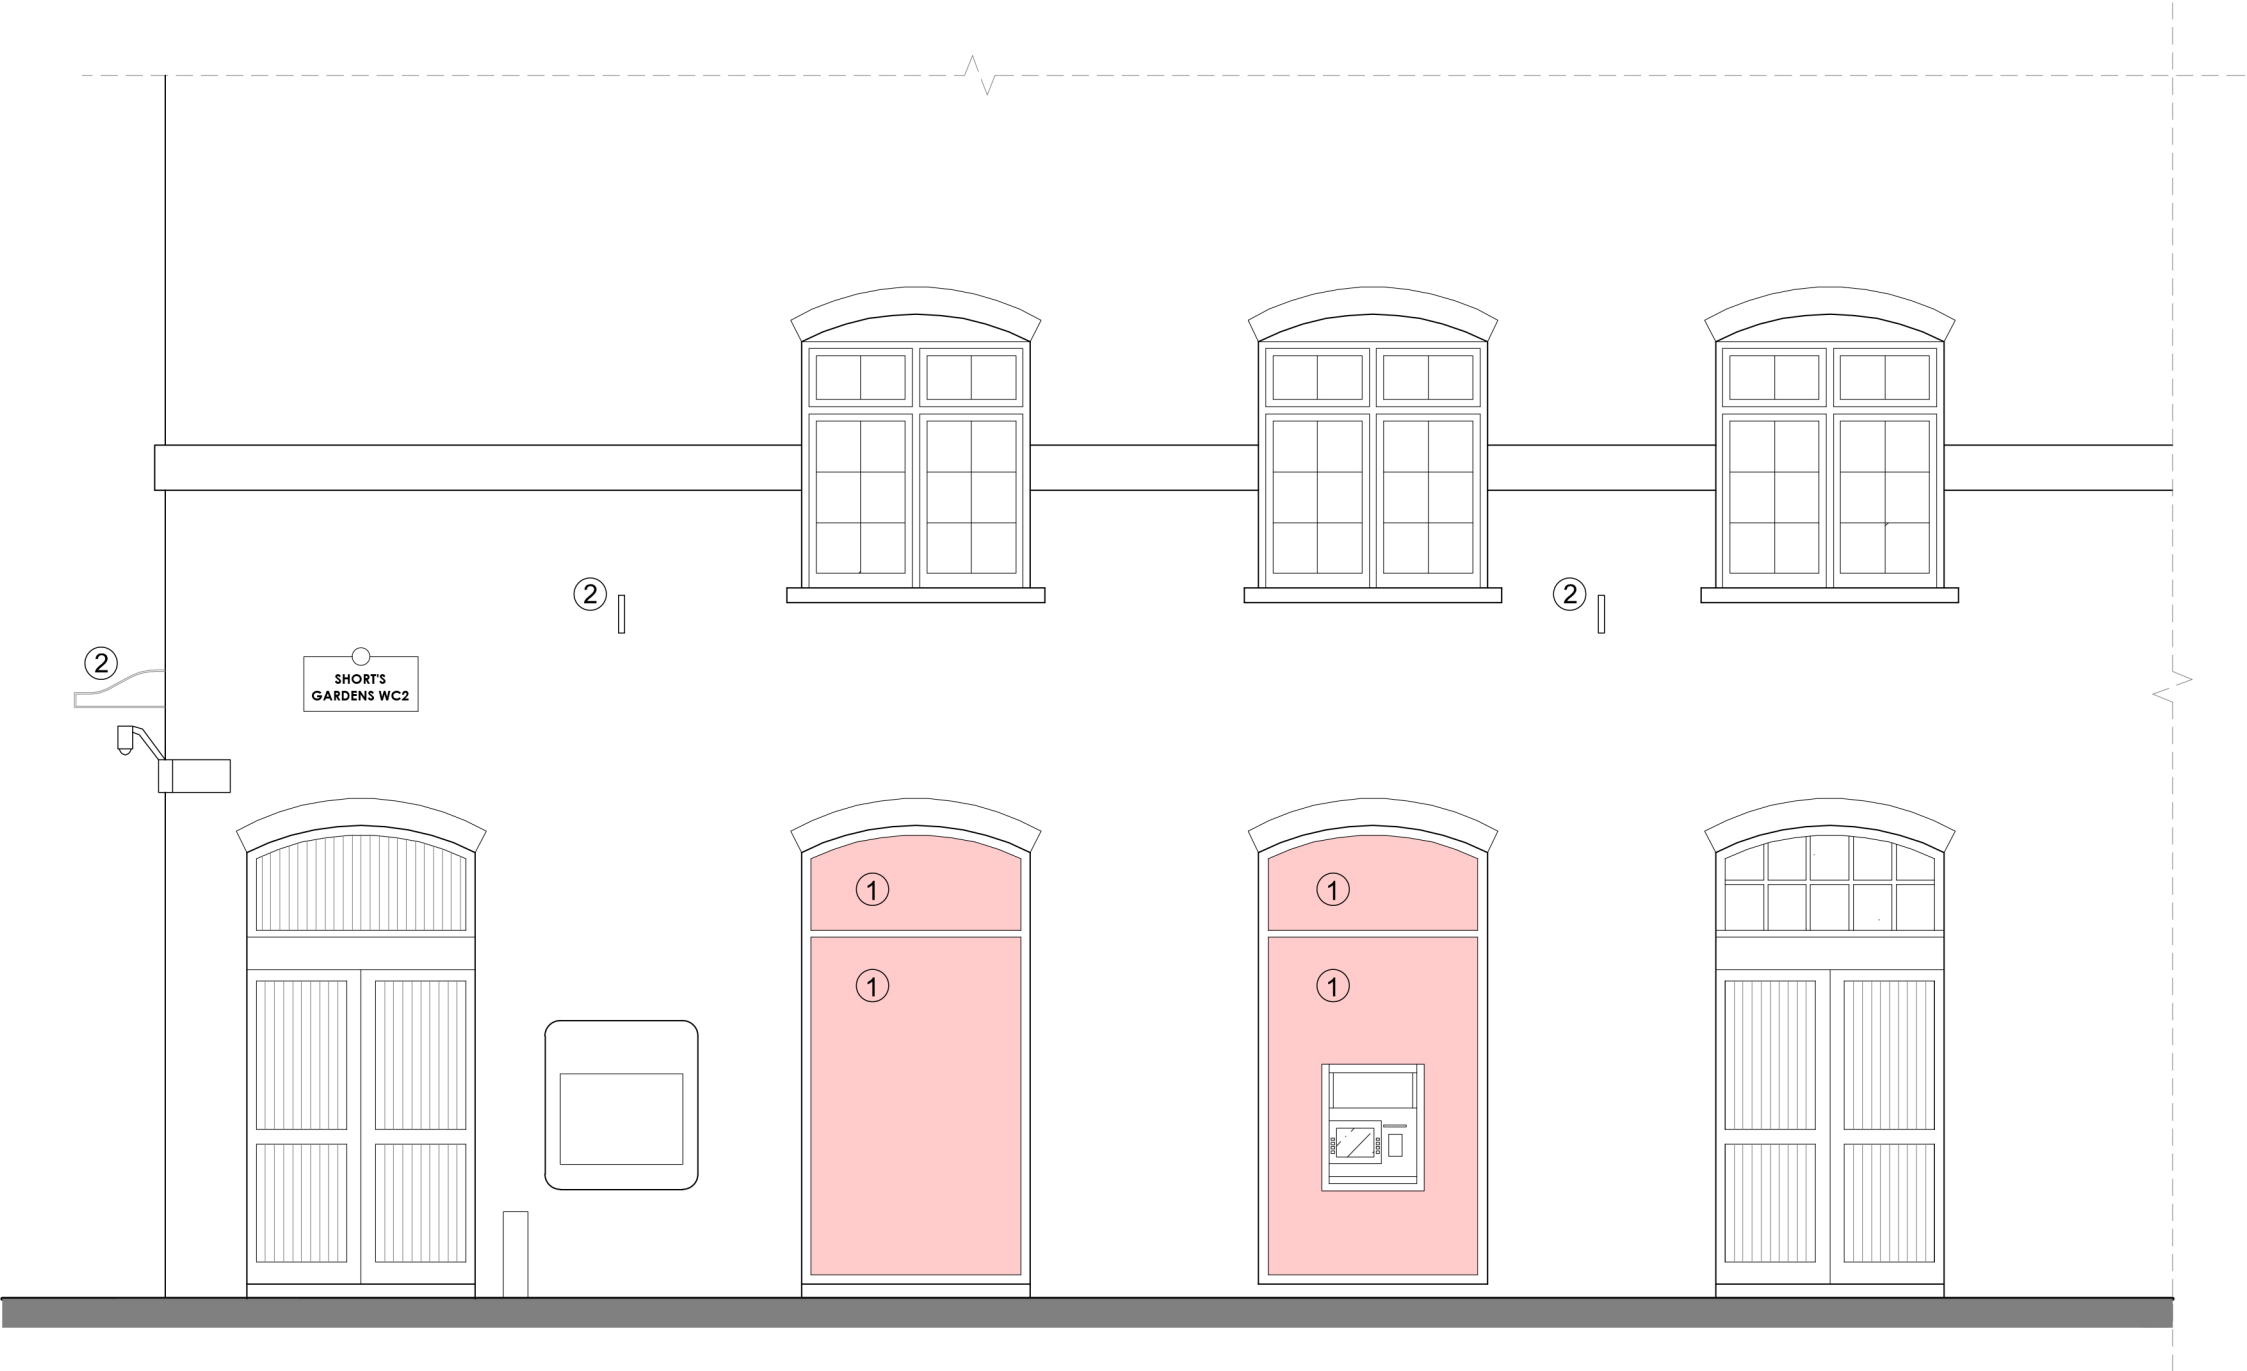

Existing Vinyl Signage

Materials

- ① Existing Vinyl Signage
- ② Existing Wall Mounted Signage Bracket

01 EXISTING SIDE ELEVATION - 22 SHORTS GARDENS
1:50

BISHOP &
ASSOCIATES

Project: 37a Neal Street, West End, WC2H 9PR

TITLE DRAWING:
EXISTING - SIDE ELEVATION

Scale:
1:50 @ A3

Date:
August 2020

Drawing no.:
37aNS_ESE01_rev0