



SCALE 1 : 50
SCALE 1 : 1

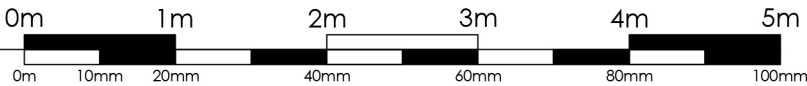

This drawing is copyright and may not be reproduced in whole or part without written authority.
Bishop & Associates does not accept liability for any deviation to our drawings or specification.
All measurement subject to full measured survey.

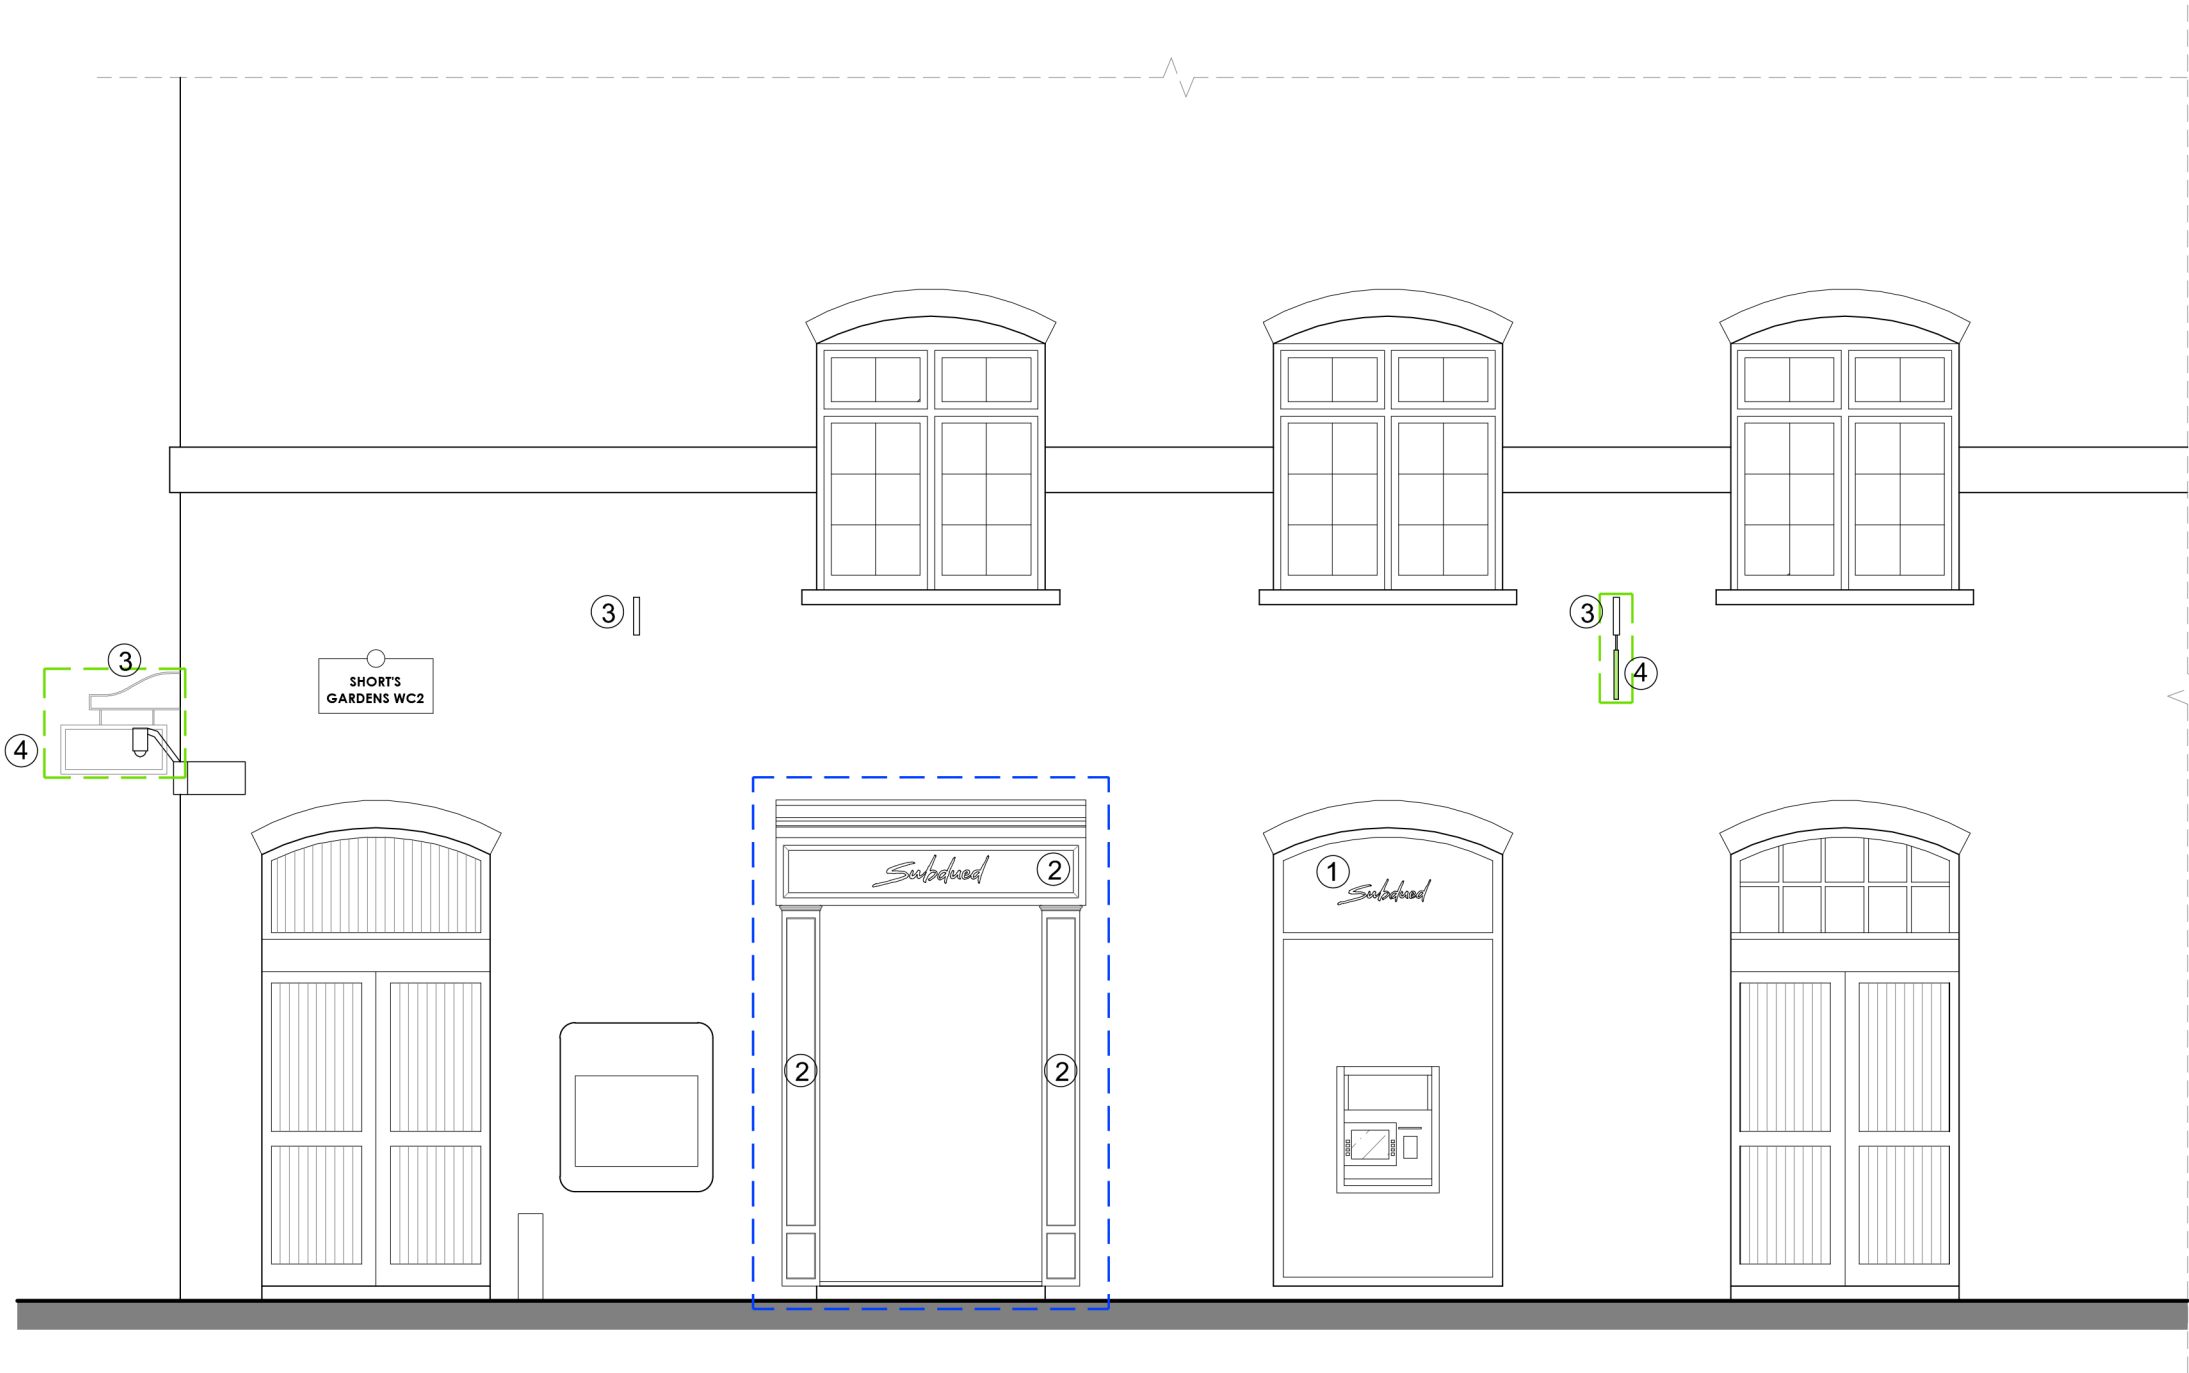

- Zone of New Shop Fascia
--- Zone of Suspended Signage

Materials

- ① Brand Logo Signage in White
- ② Existing Window Frame overlaid in decorative Fascia to match new shopfront style finished in Black. Brand logo in contrasting White.
- ③ Existing Wall Mounted Signage Bracket
- ④ New Suspended Signage

BISHOP &
ASSOCIATES

Project: 37a Neal Street, West End, WC2H 9PR

TITLE DRAWING:
RETROSPECTIVE - SIDE ELEVATION

Scale:
1:50 @ A3

Date:
August 2020

Drawing no.:
37aNS_PSE01_rev0