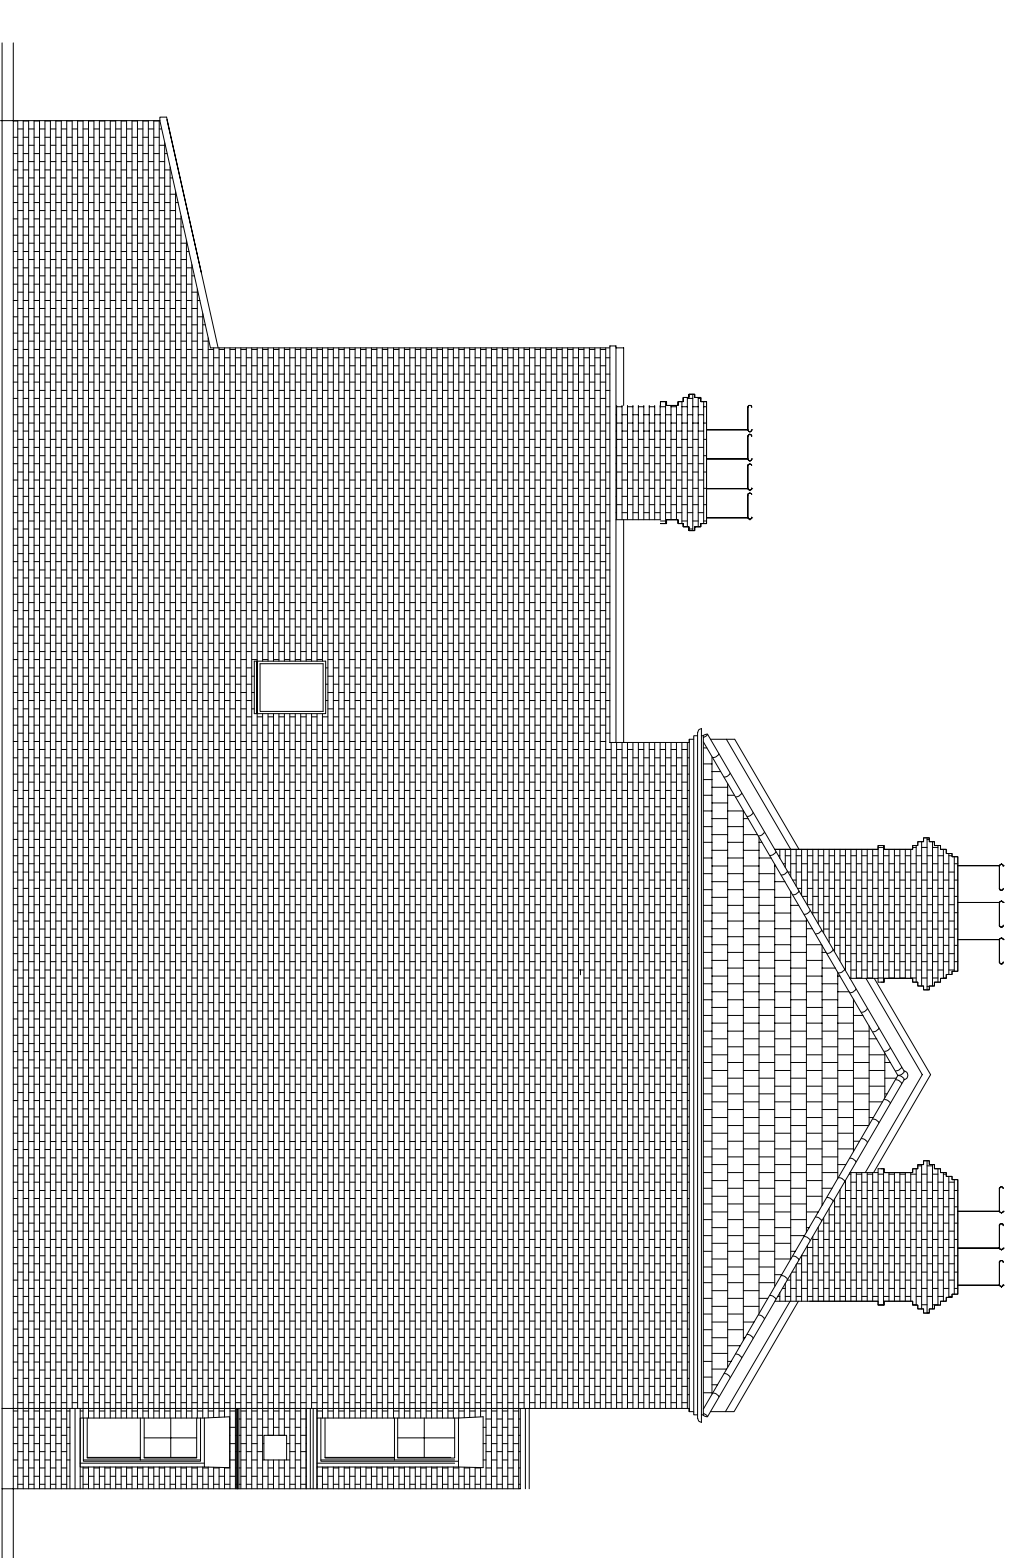
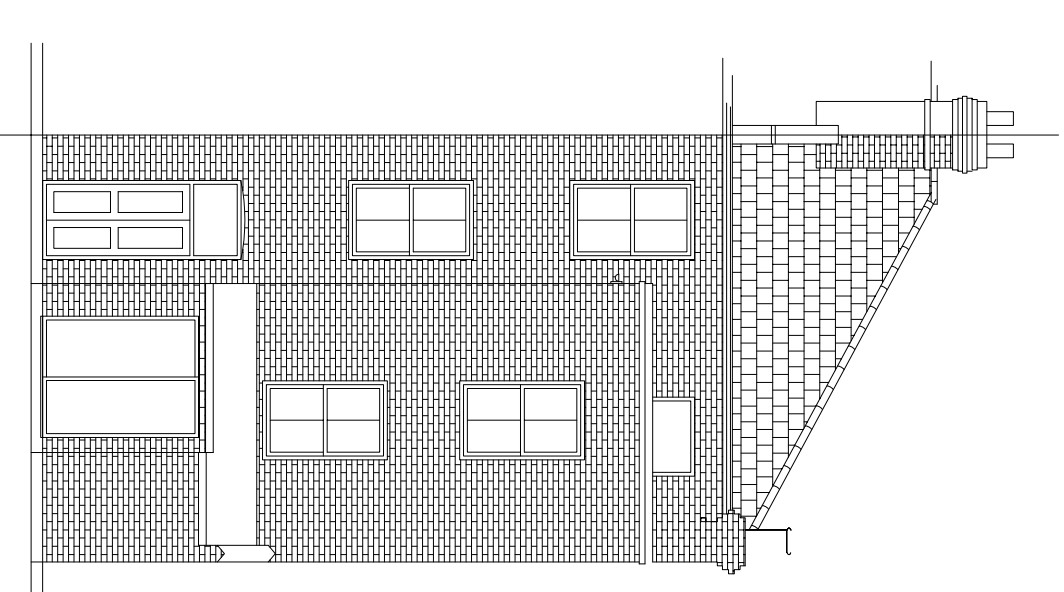
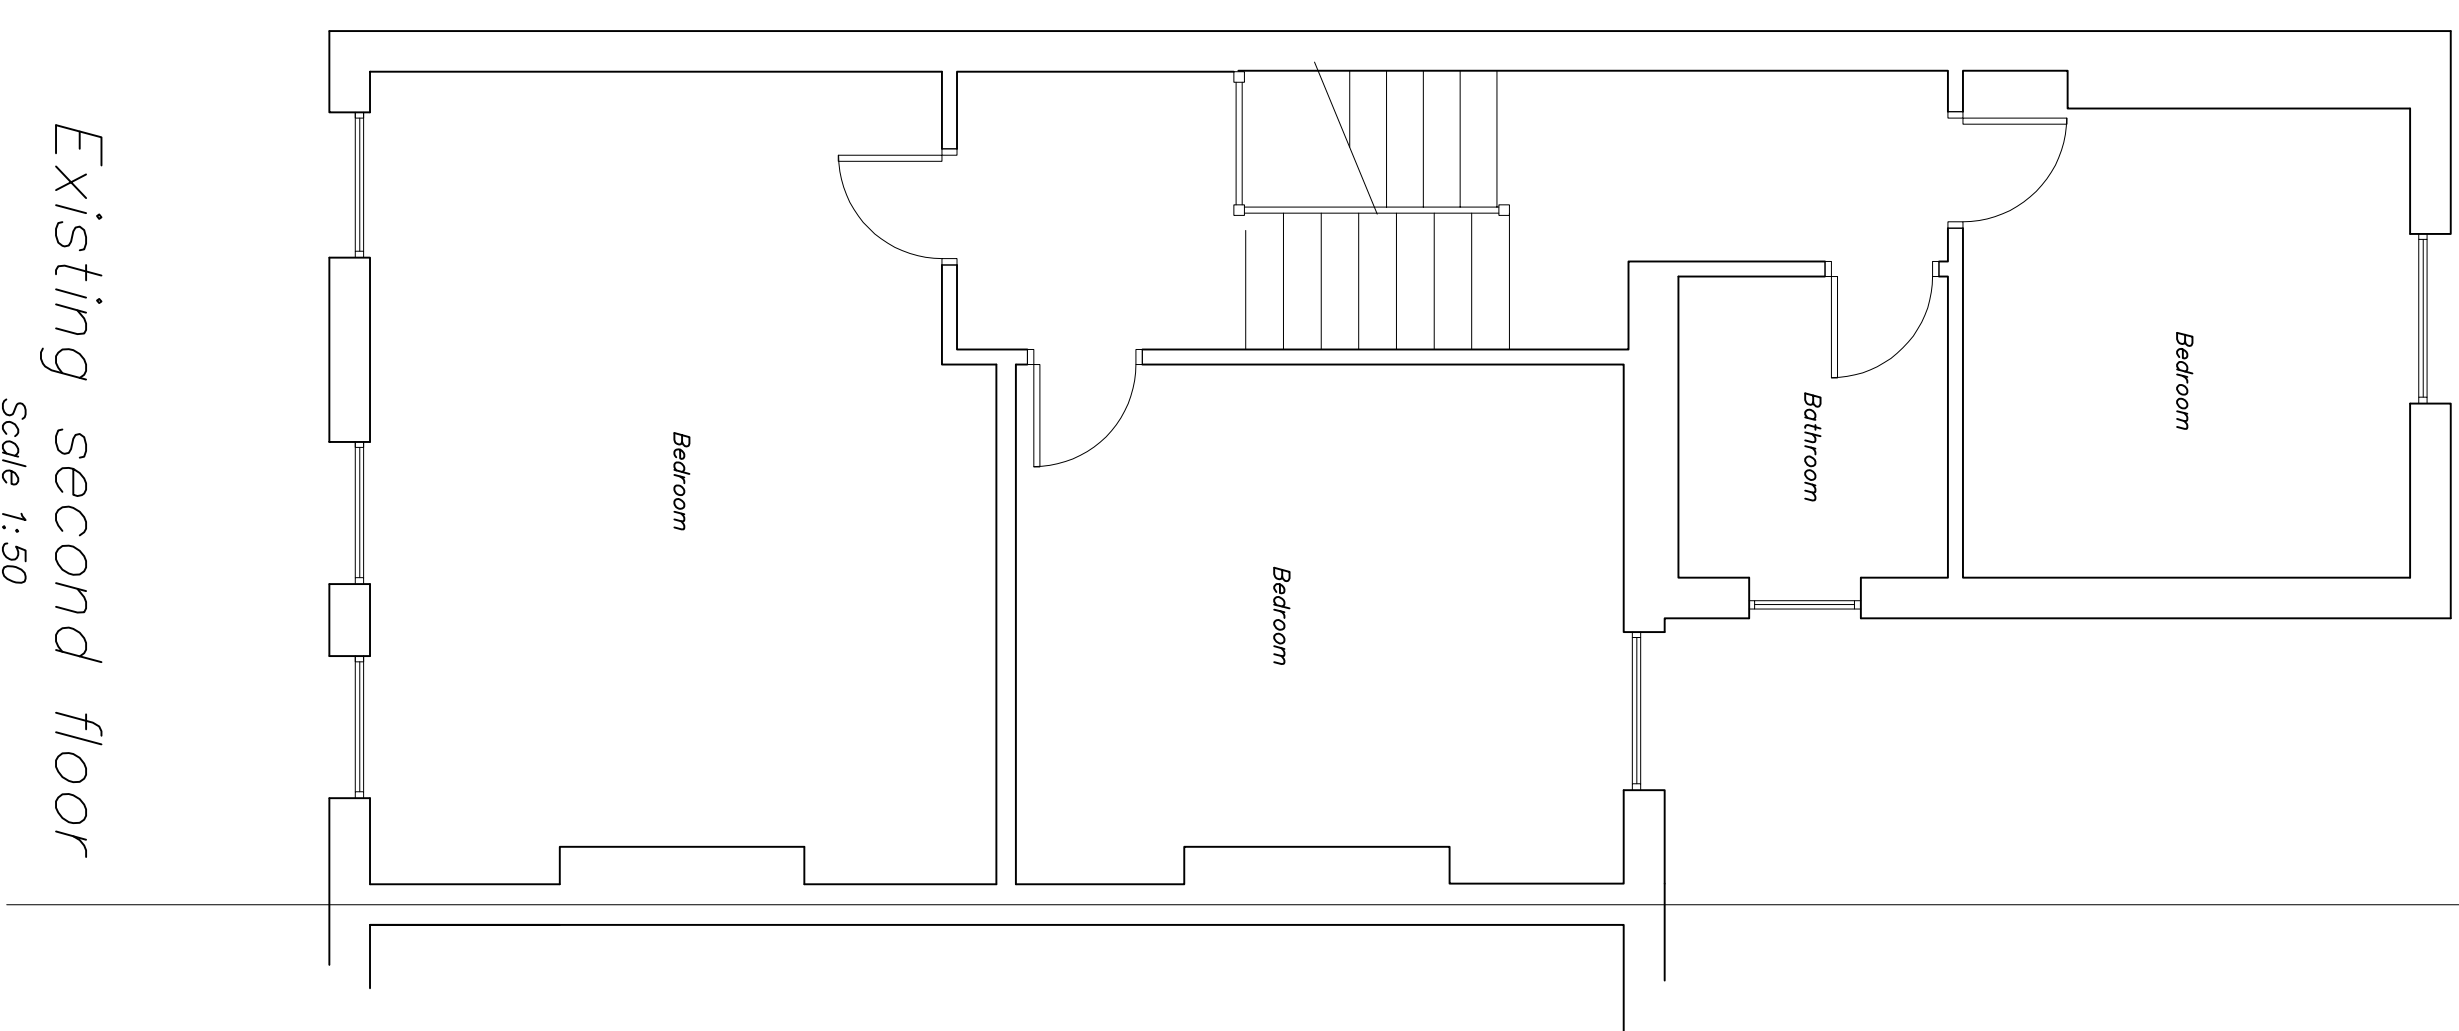
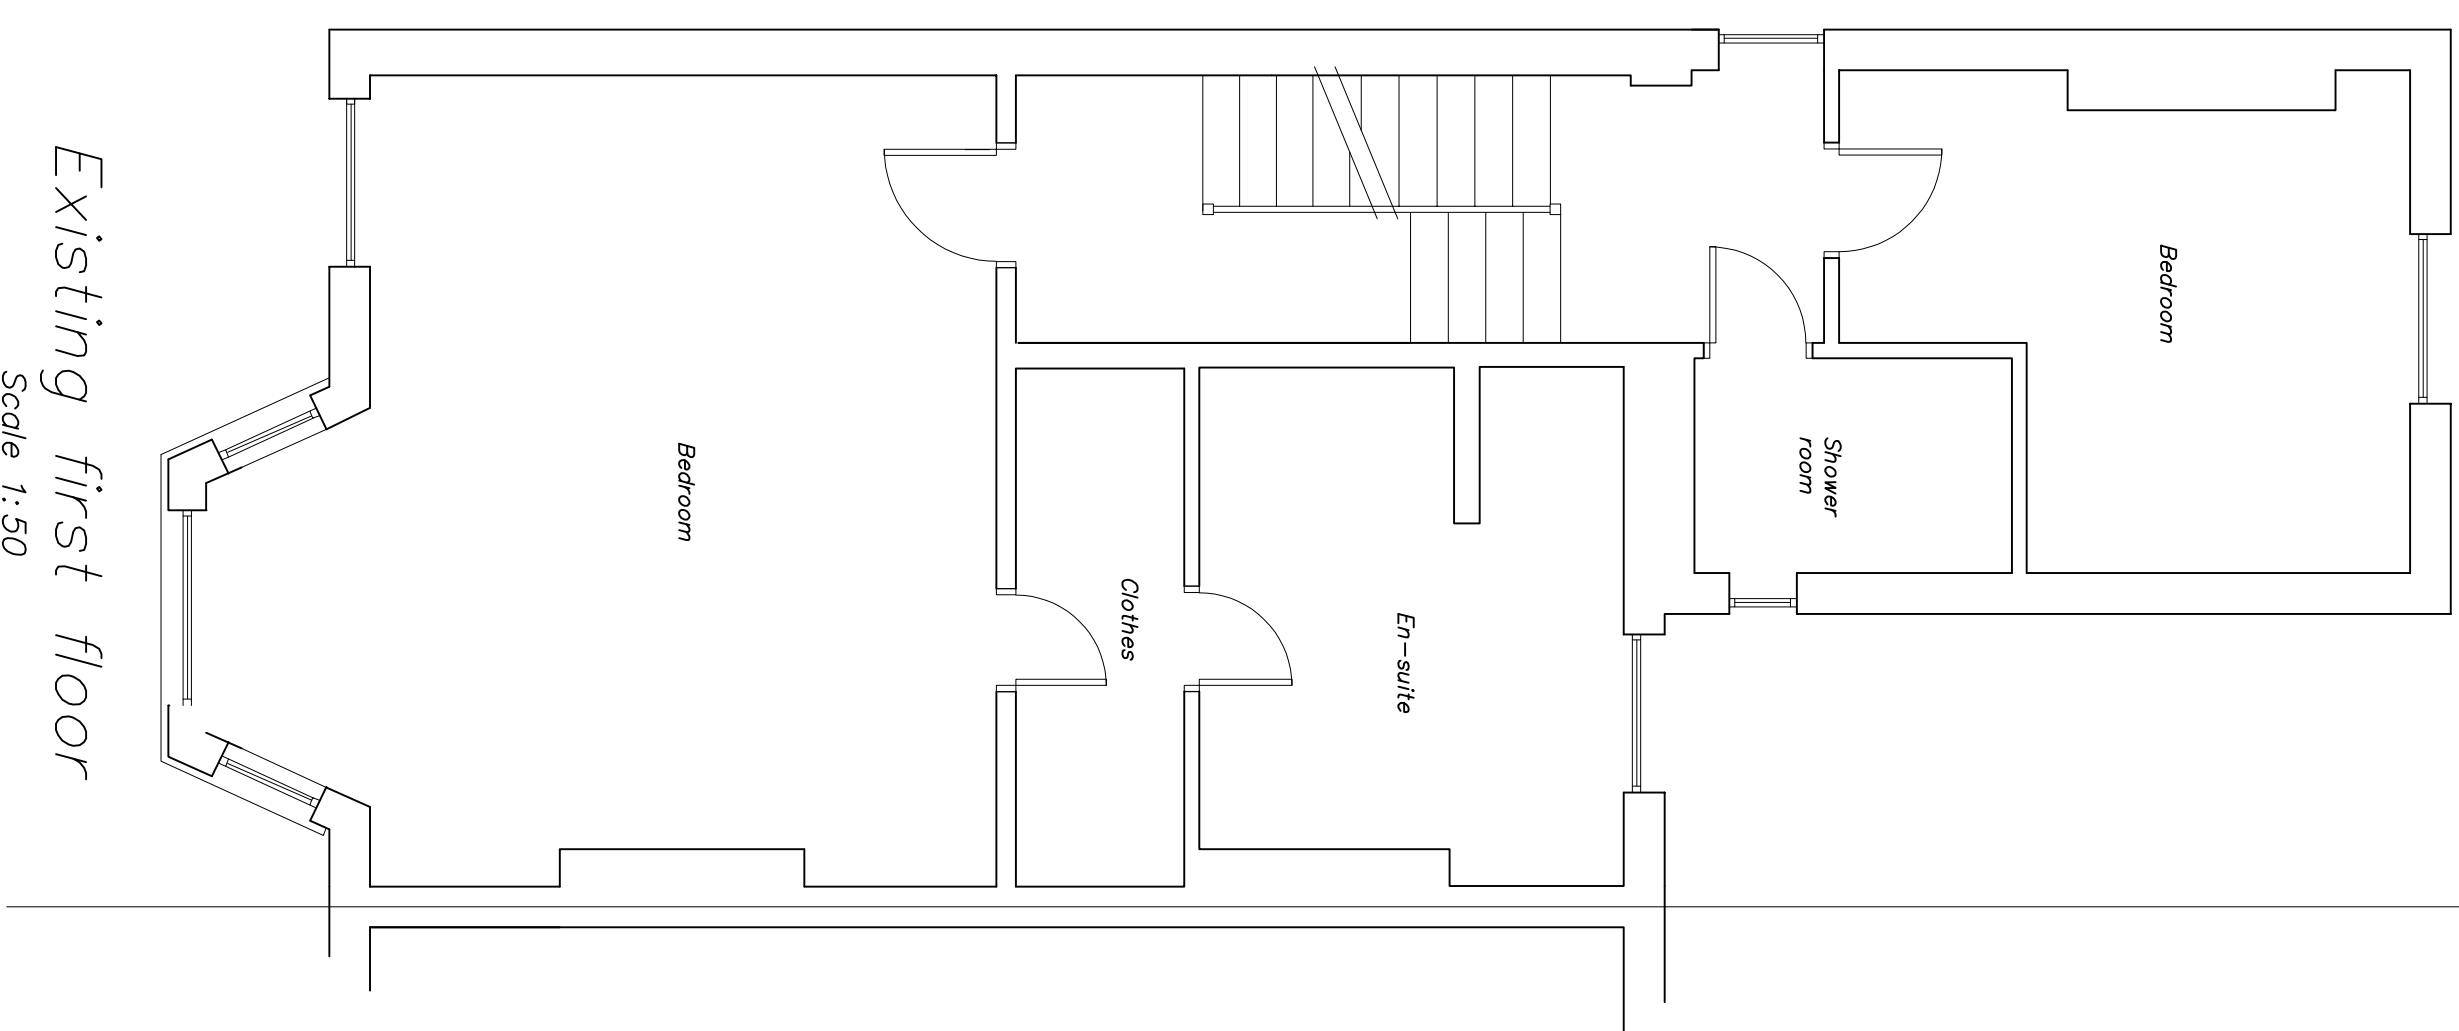
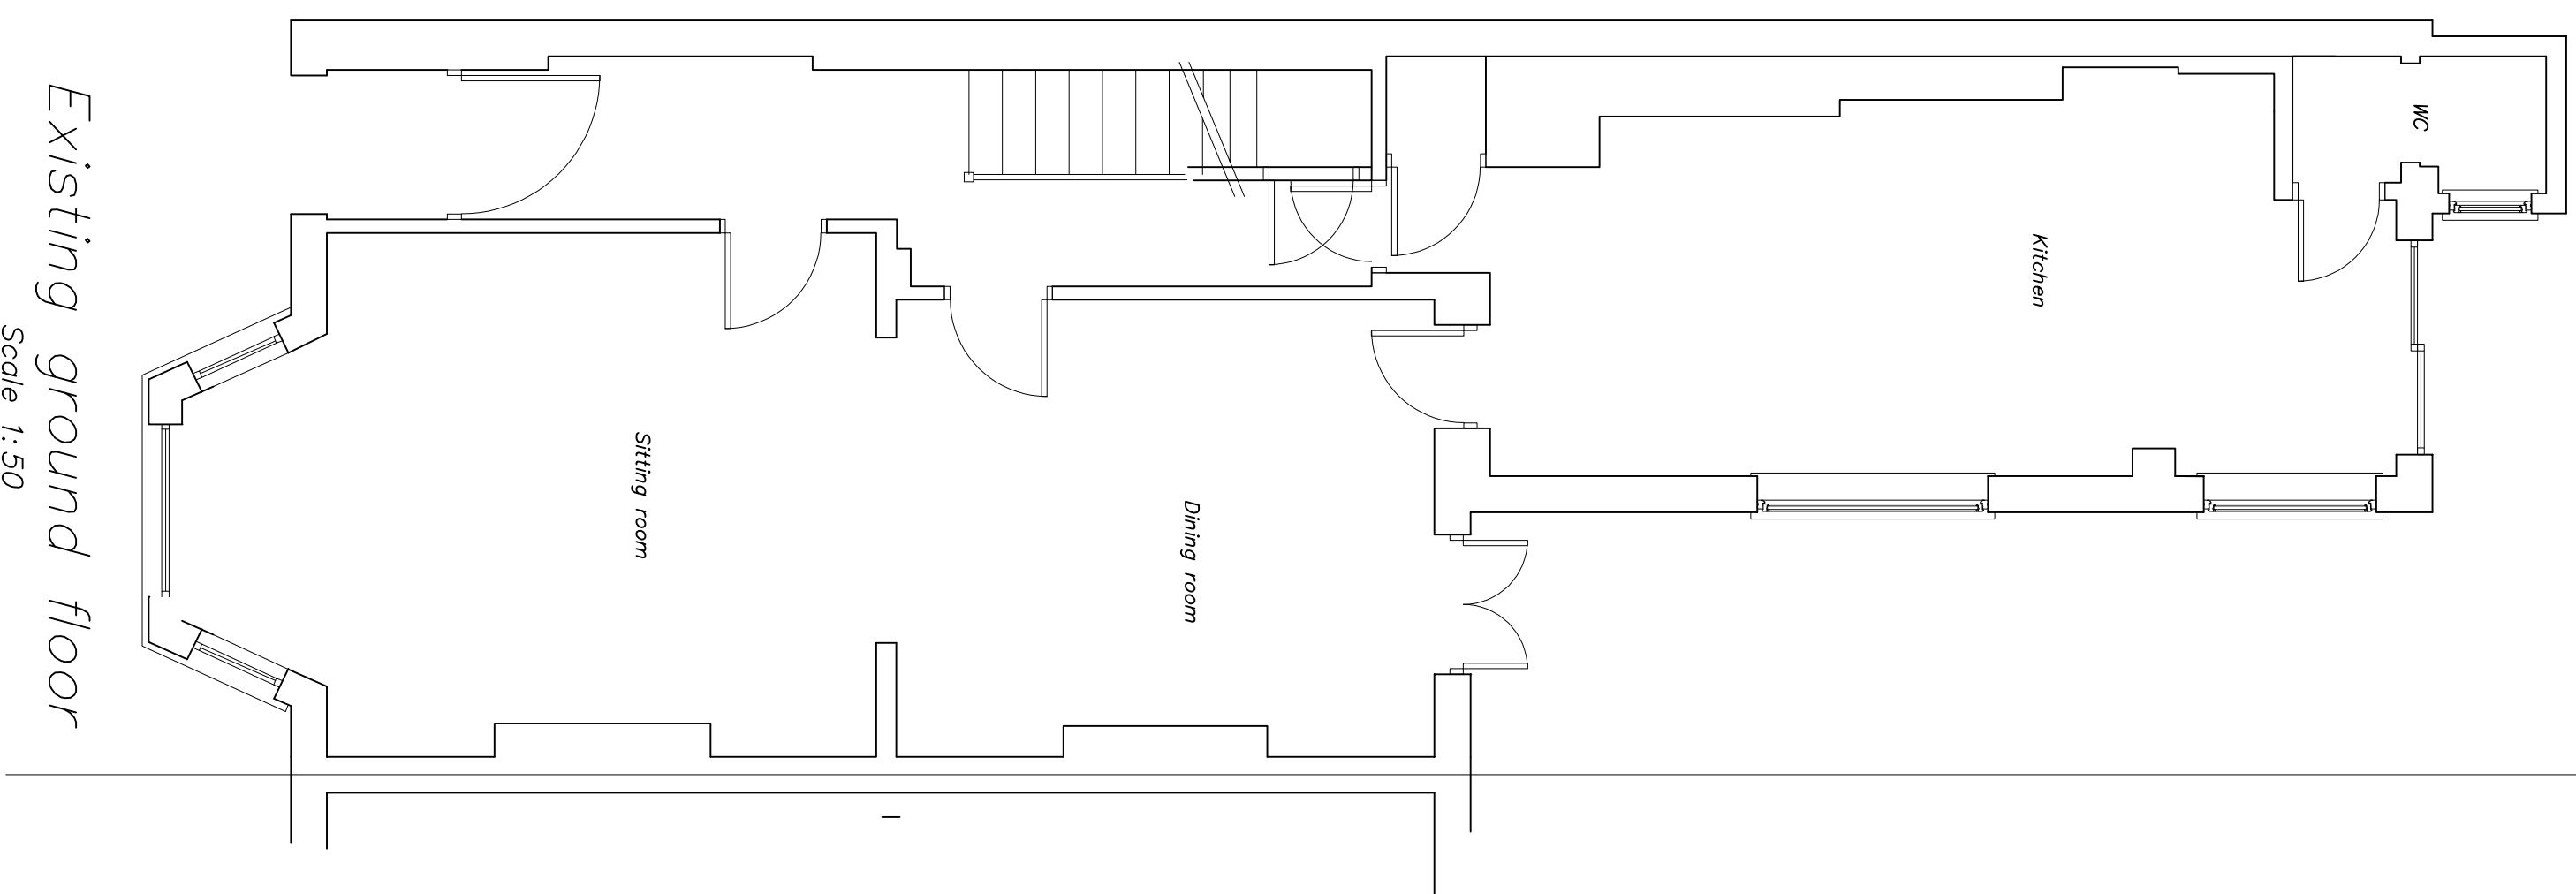


RevNo	Revision note	Date	Signature	Checked
-------	---------------	------	-----------	---------

RevNo	Revision note	Date	Signature	Checked
New builds Loft conversions Extensions Conversions SAPs				
				
Property Design Solutions Ltd Planning and Building Control Drawings				
CLIENT NAME	Mr and Mrs Pieris		SHEET	SCALE @ A1
ADDRESS	93 Goldhurst Terrace Camden NW6 3YA		1	1:50 1:100
EXISTING <i>Plans and elevations</i>				
ISSUED	31.07.20		DWG NO	
REV			GT0720	
COPYRIGHT	© Copyright Property Design Solutions Ltd 2020			
www.pdsd.co.uk.com				
07817 678211				