


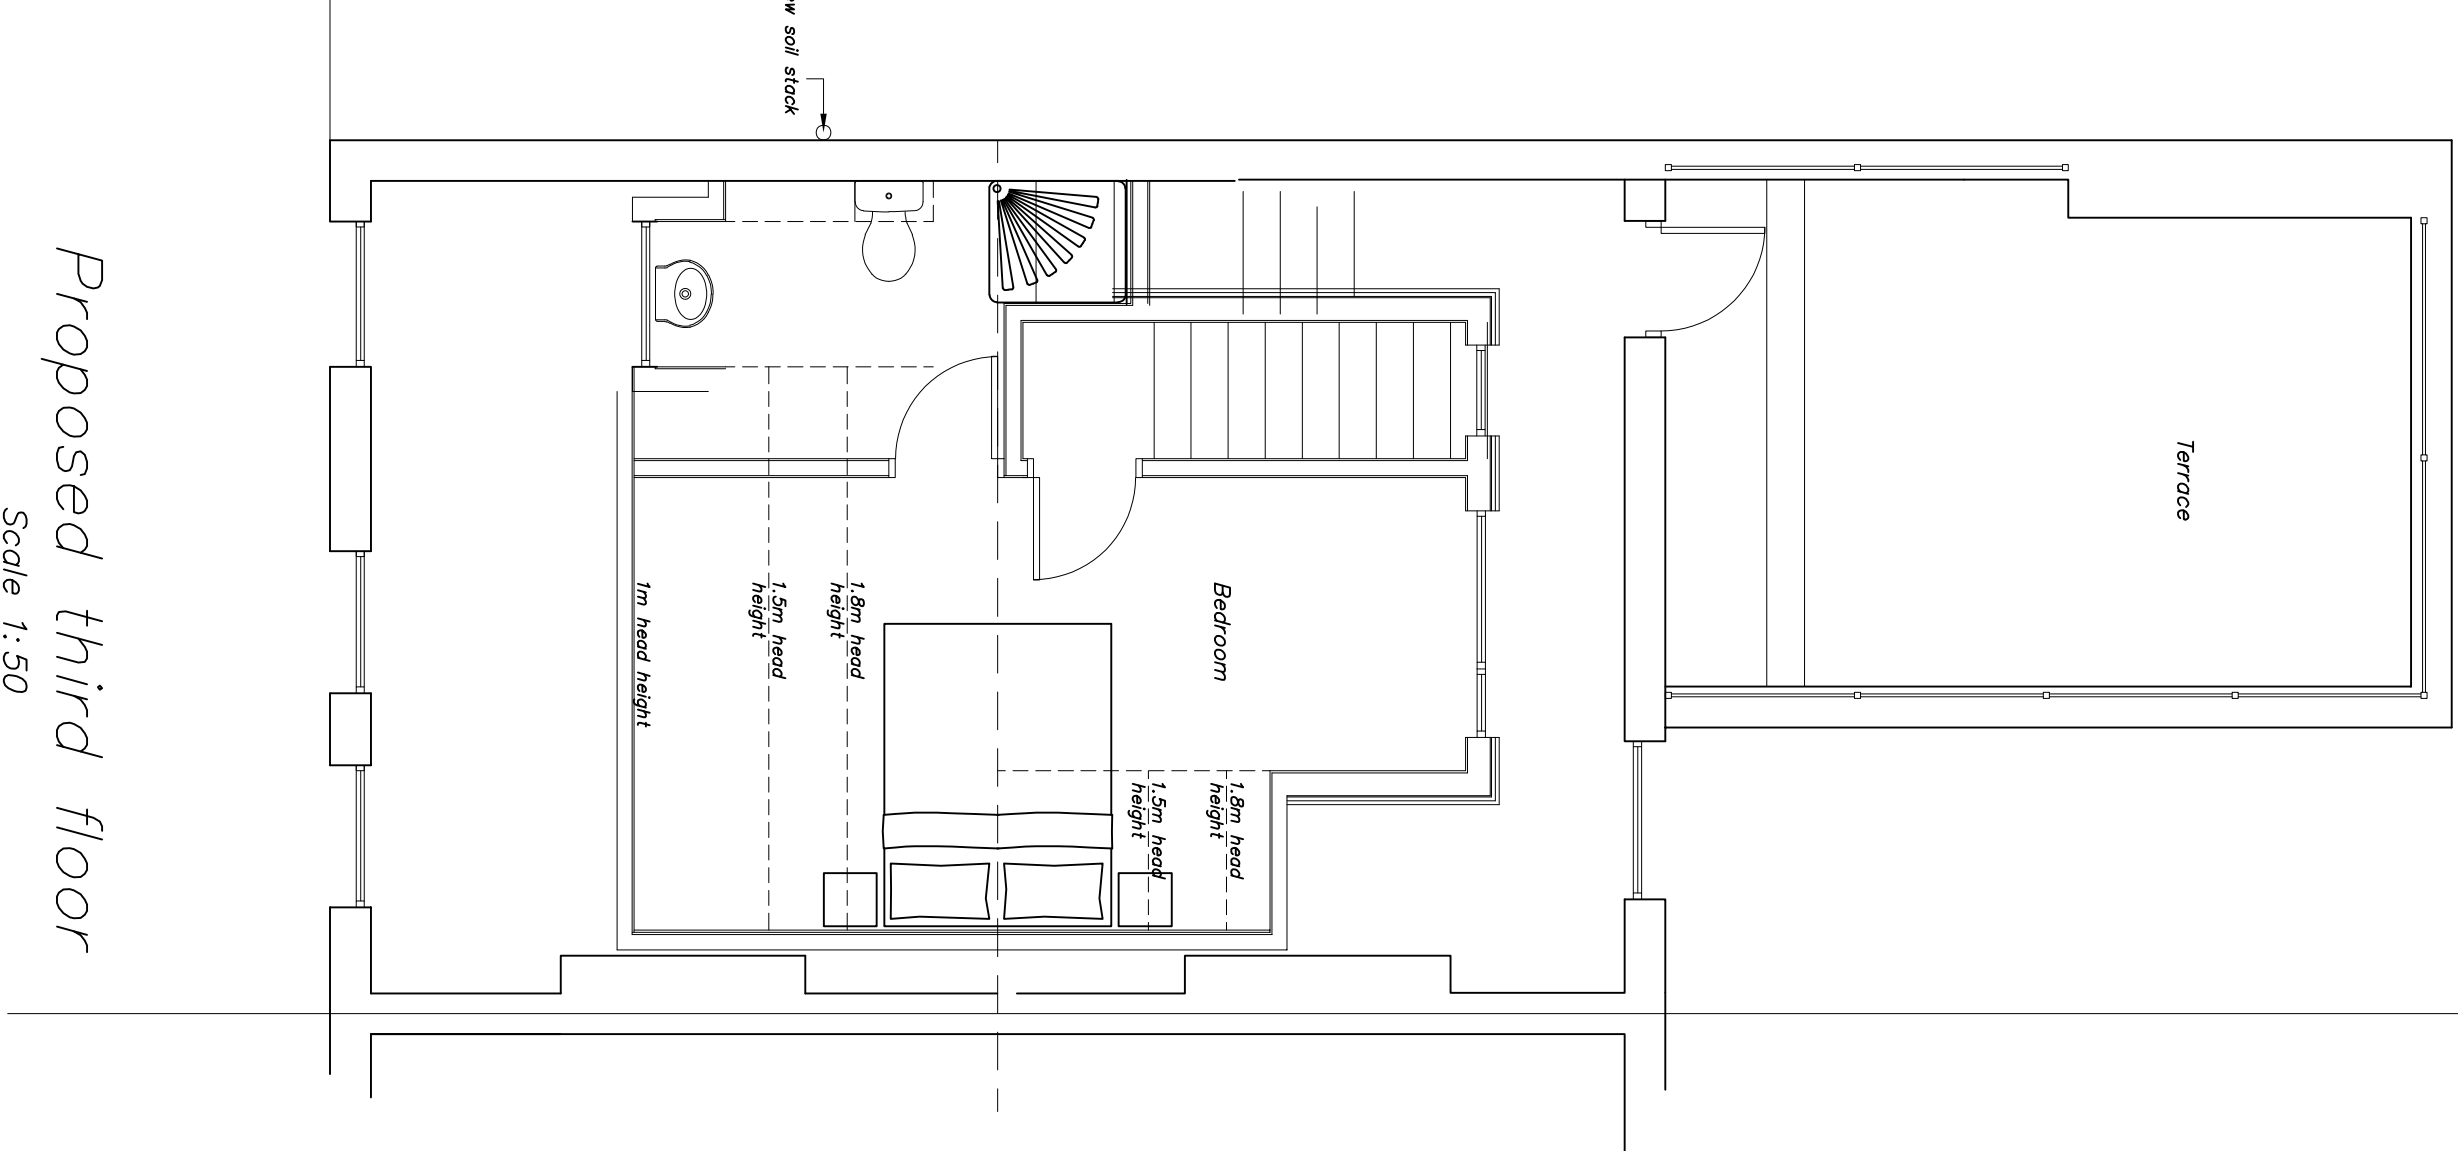
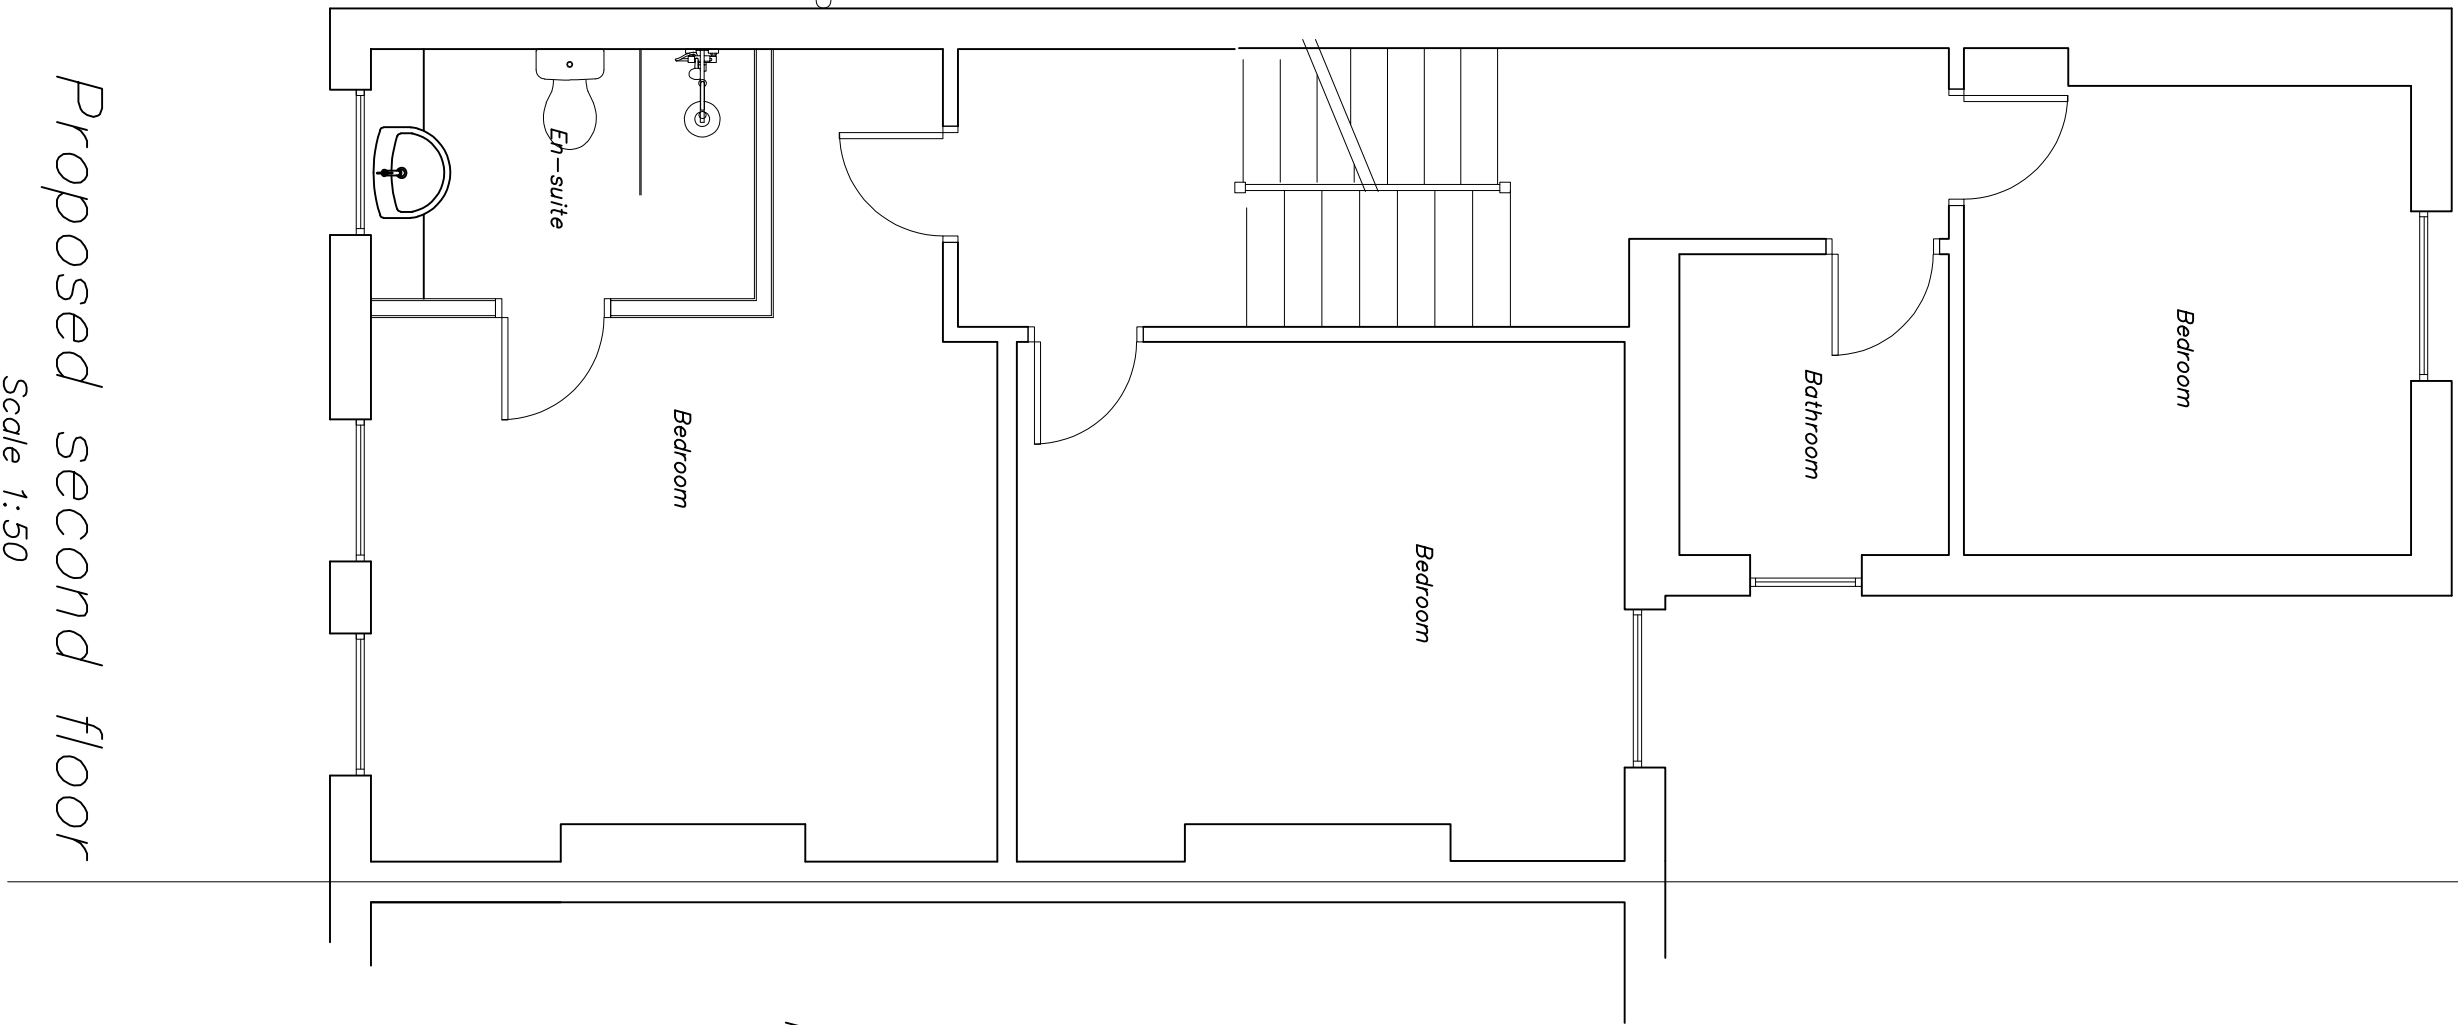
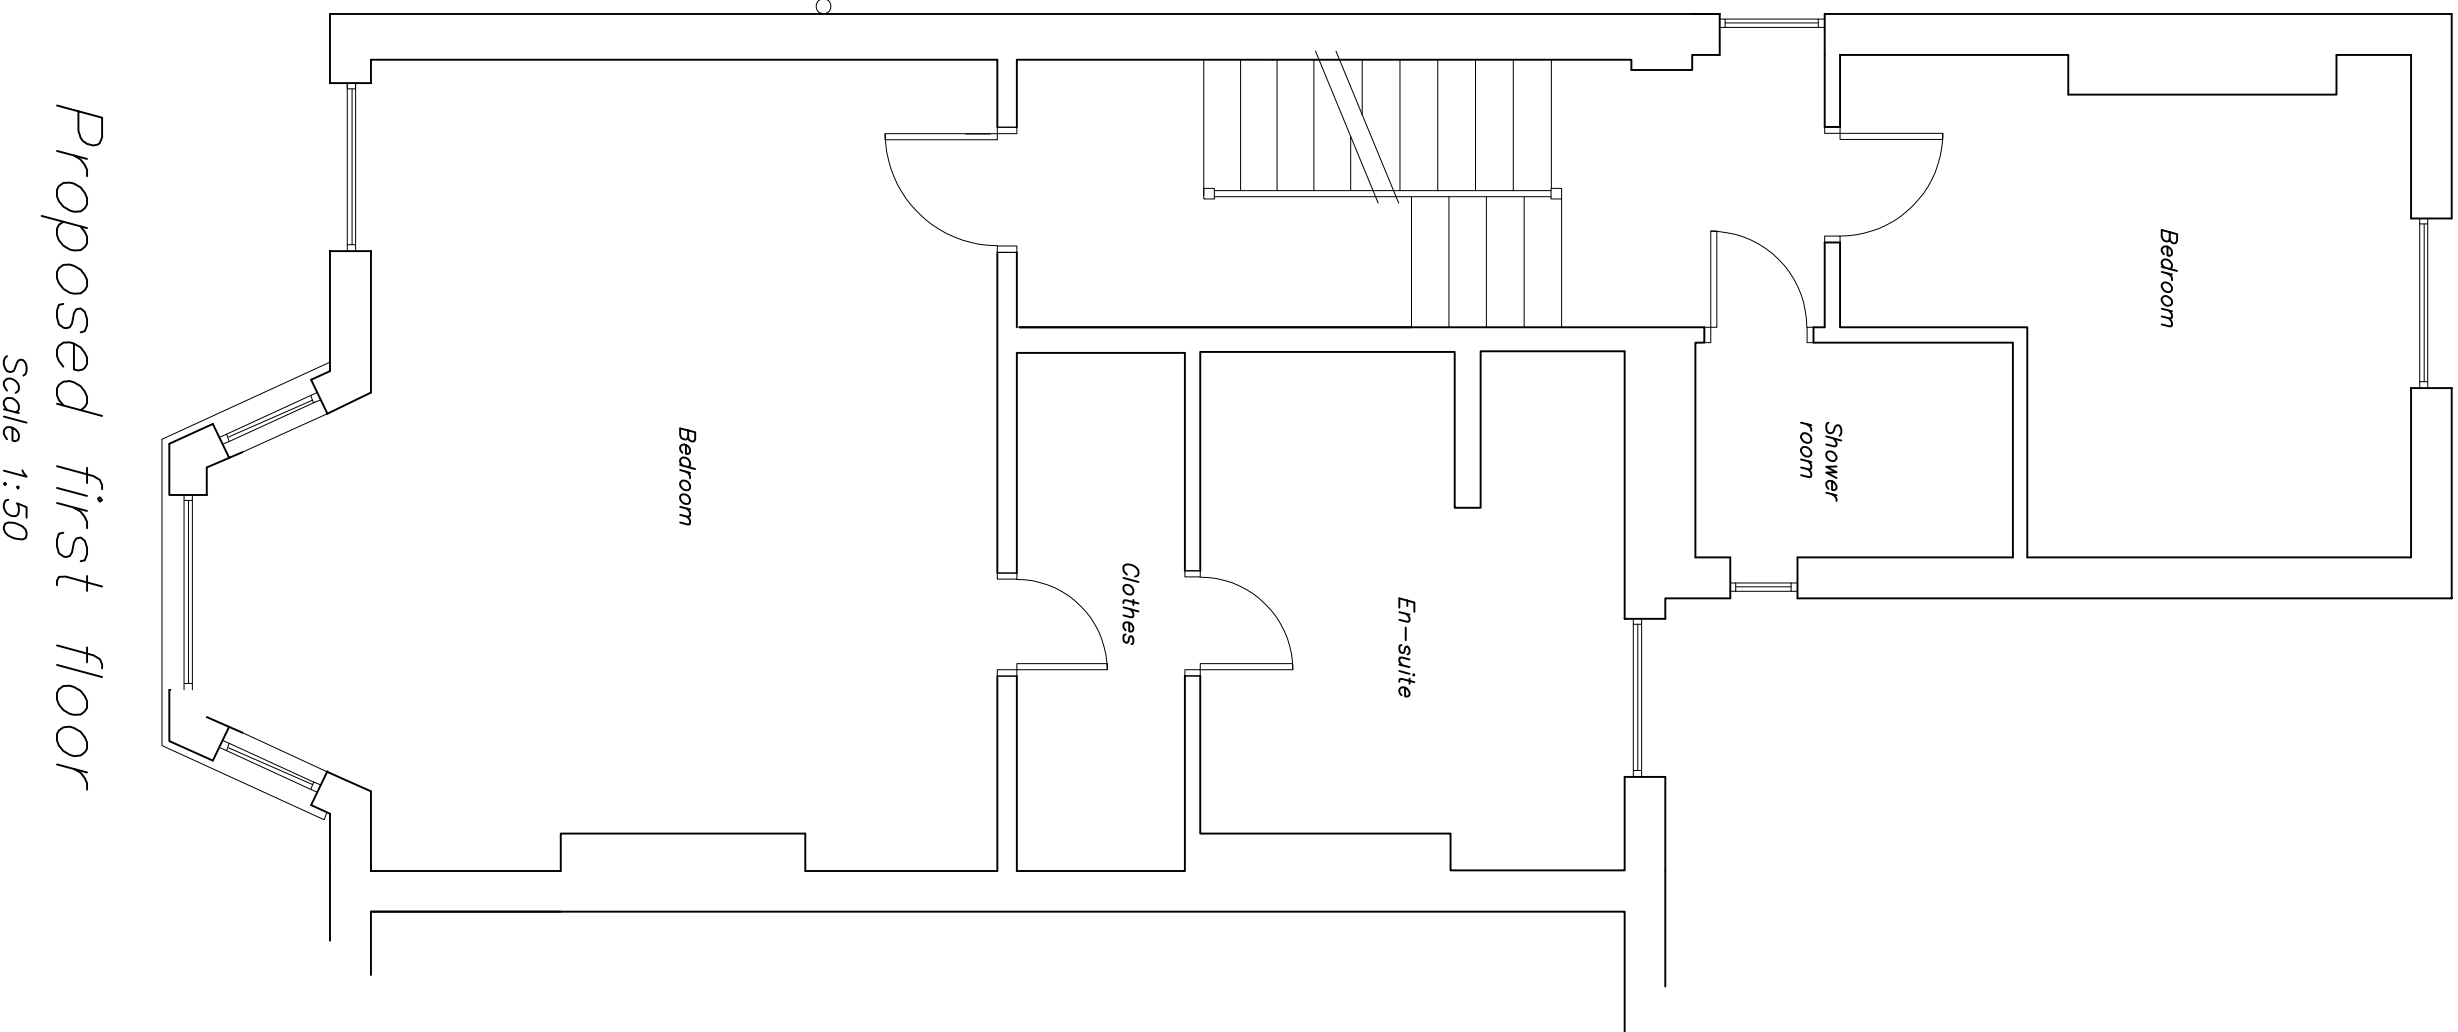


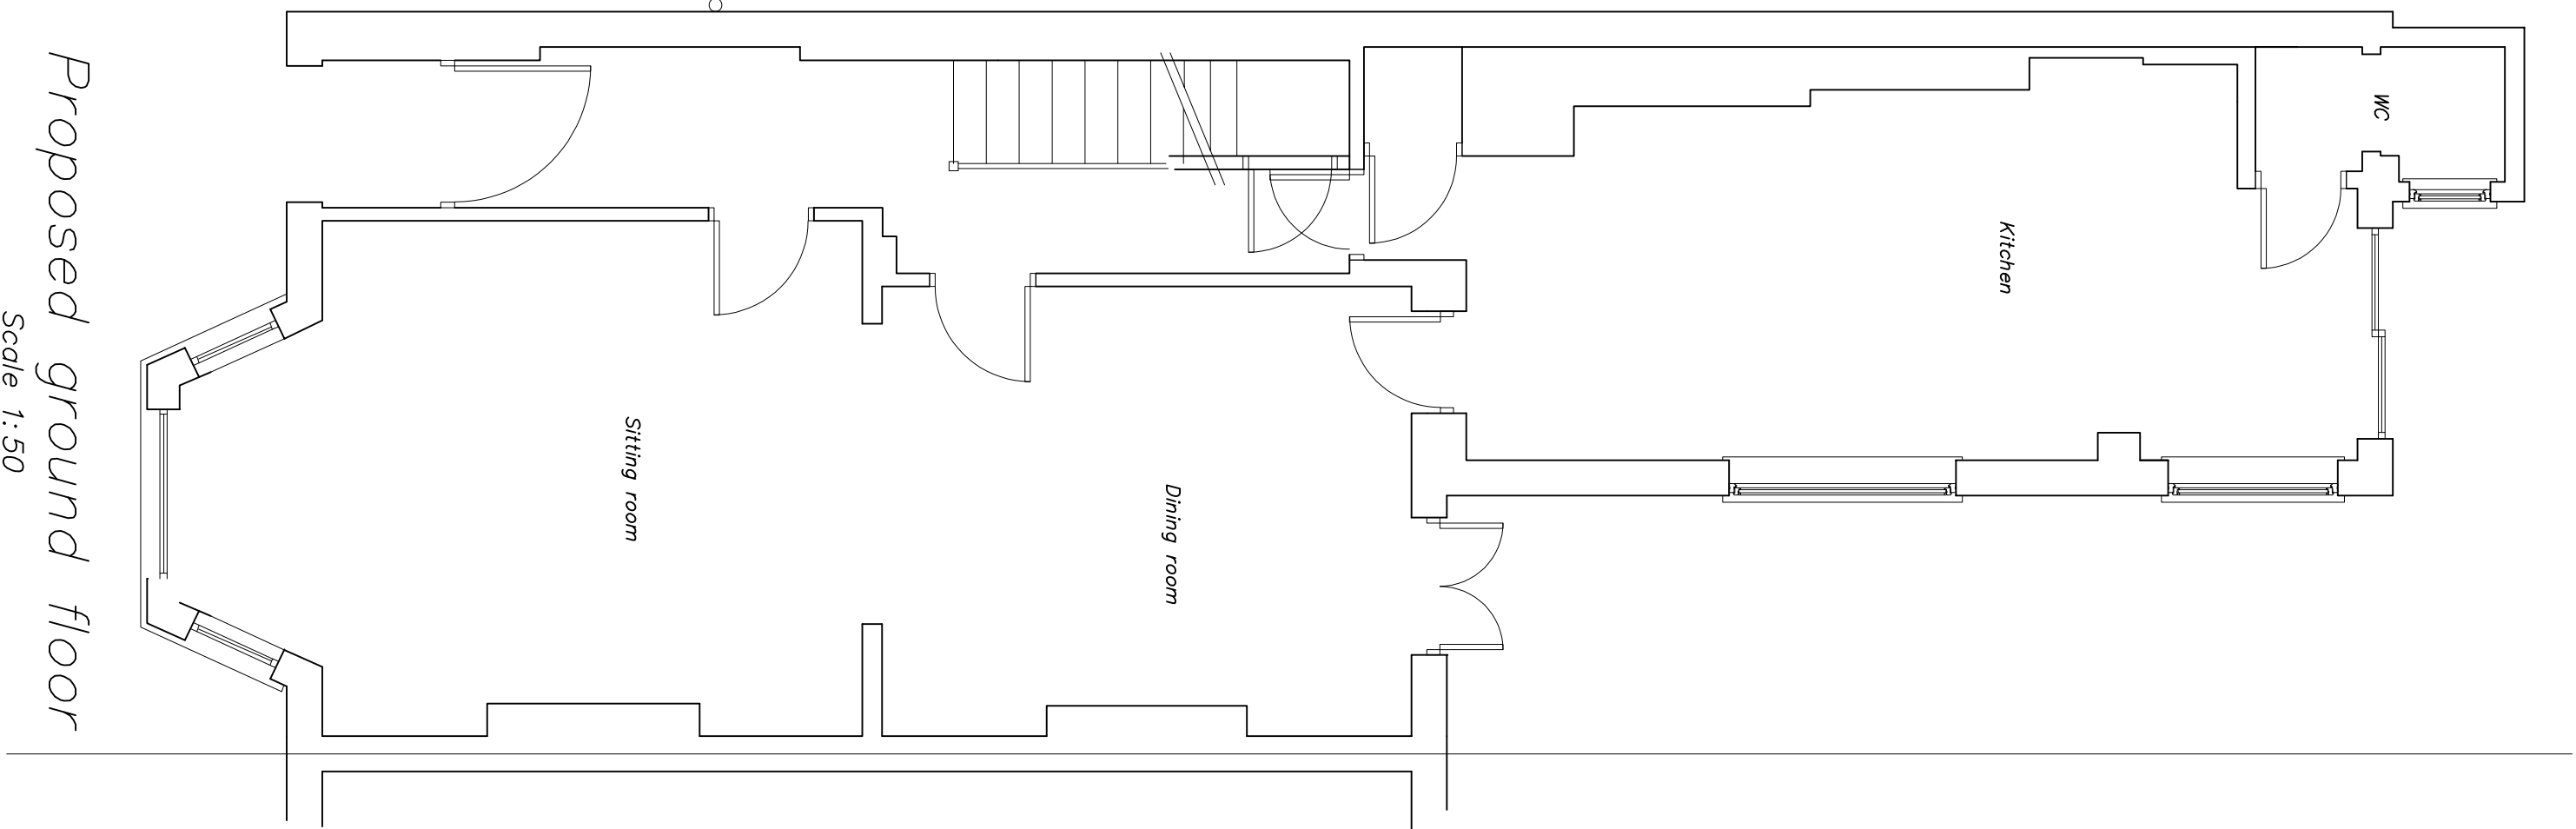

RevNo	Revision note	Date	Signature	Checked
A	En-suite relocated	13/08/20		

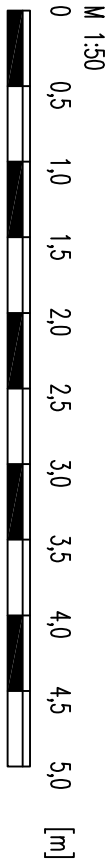

Property Design Solutions Ltd Planning and Building Control Drawings		CLIENT NAME Mr and Mrs Piers	SHEET 2	SCALE @ A1 1:50
ADDRESS 93 Goldhurst Terrace Camden NW6 3JA		PROPOSED Plans		
ISSUED 31/07/20 REV A Dwg No GT0720/1		© Copyright Property Design Solutions Ltd 2020 07817 676211		

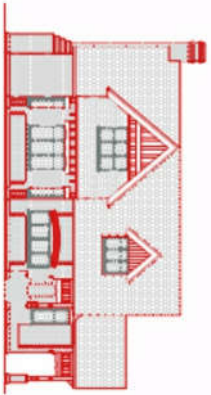

New builds
Loft conversions
Extensions
SAPs