
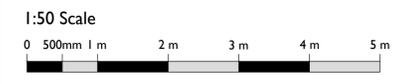
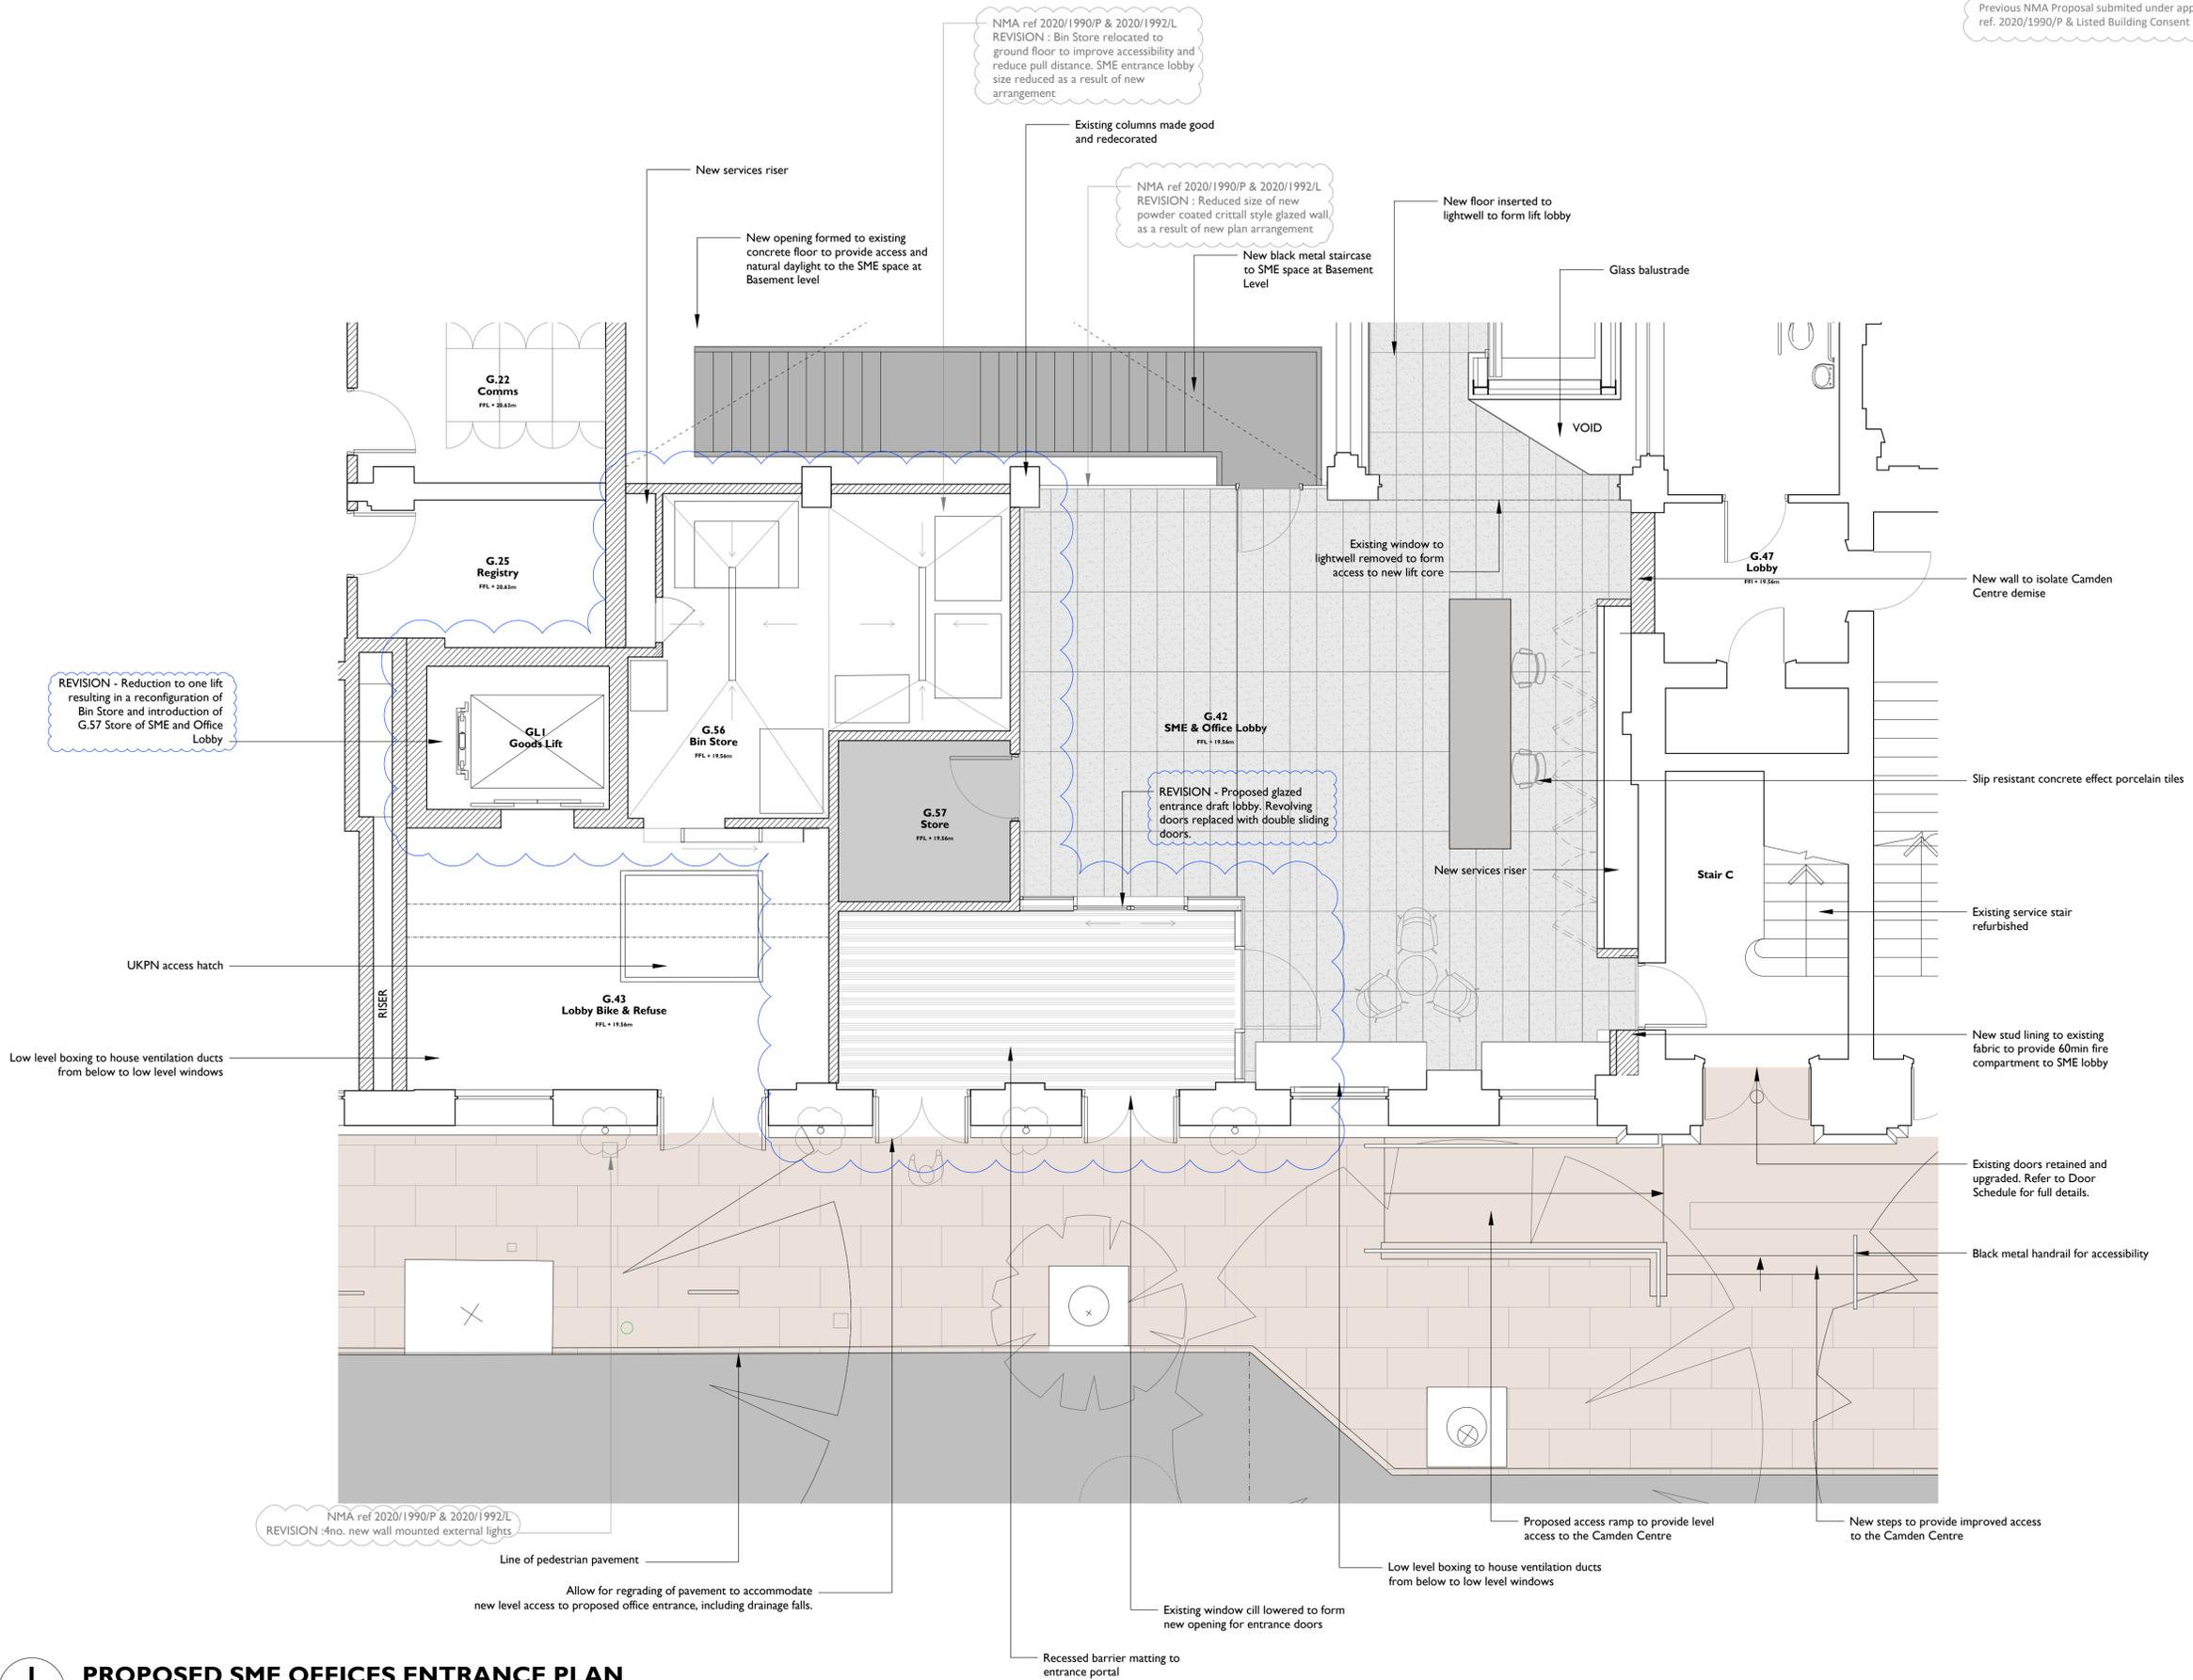


**REVISIONS**  
**P02:**  
**Changes made to previously approved proposal**  
 Previous NMA Proposal submitted under application ref. 2020/1990/P & Listed Building Consent ref. 2020/1992/L

**Notes:**  
 Drawings are based on survey data and may not accurately represent what is physically present.  
 All dimensions are to be verified on site before proceeding with the work.  
 All dimensions are in millimeters unless noted otherwise.  
 Purcell shall be notified in writing of any discrepancies.

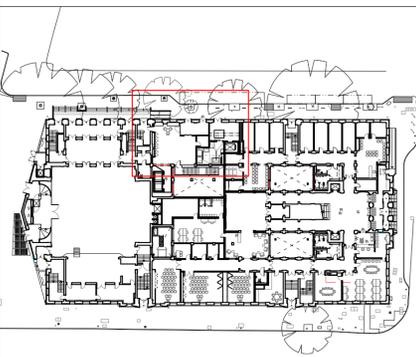

S0 P03	28 Nov 2019	OB		
S5 P00	16 Apr 2019	TM	NS	
S2 P01	01 Apr 2019	NS	NS	
Current Issue	20/08/2020	AT	NS	

ISSUE	DATE	DRAWN	CHECKED	DESCRIPTION
<b>DRAWING TITLE</b>	Plan - Bidborough Street SME Office Entrance			
<b>DRAWING NO.</b>	CTH-PUR-MB-G0-DR-A-94003			
<b>REVISION</b>	P02			
<b>SIZE &amp; SCALE</b>	A1L 1:50			
<b>DRAWING STATUS</b>	S4 - Planning			

<b>CLIENT</b>	Lendlease	
<b>PROJECT</b>	Camden Town Hall	
<b>JOB NUMBER</b>	238664	

**I** **PROPOSED SME OFFICES ENTRANCE PLAN**  
**94003 1:50 @ A1**