



IE01

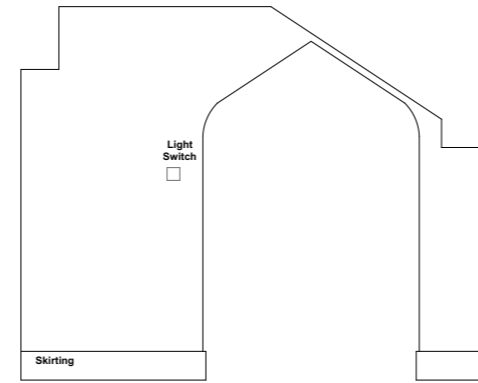


IE02

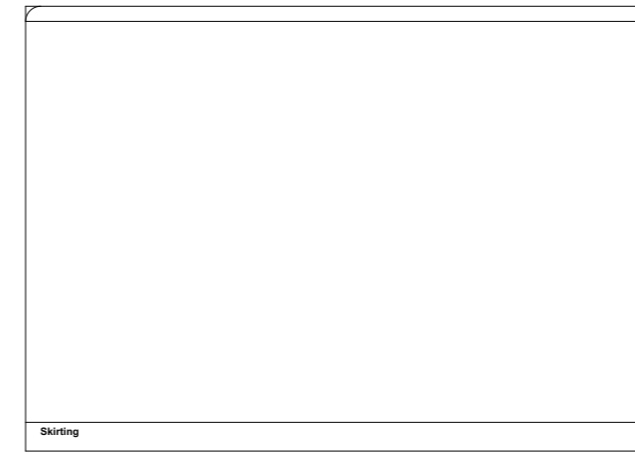


IE03

Existing First Floor Internal Elevations

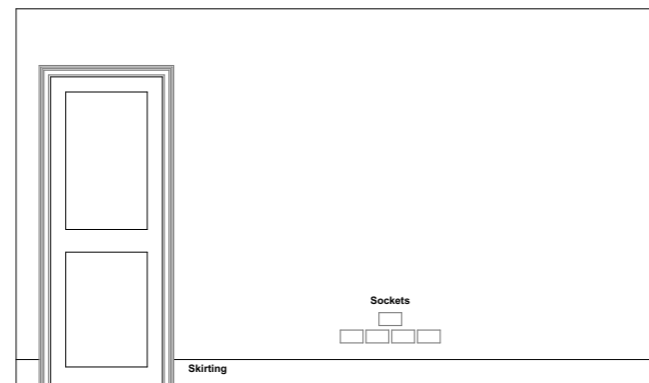


IE04

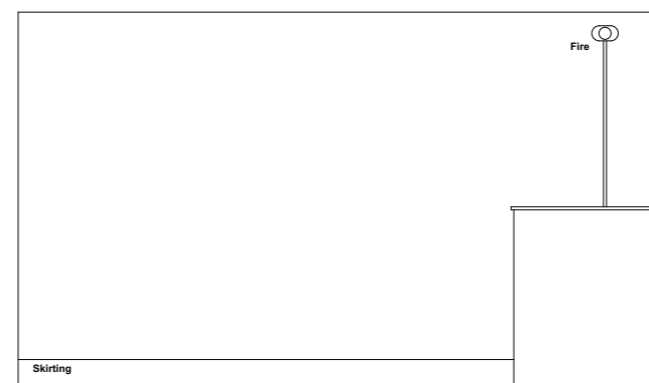

IE05

Existing Second Floor Internal Elevations

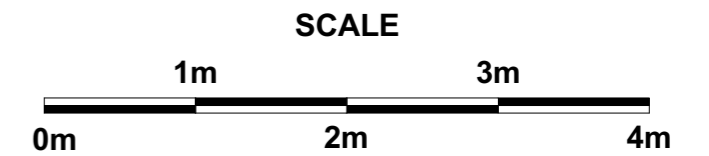

TITLE Existing Internal Elevations	
SITE 9 Lincoln's Inn Fields, London, WC2A 3BP	
 Aztec Row, 3 Berners Road London, N1 0PW tel: 020 7837 8110 e-mail: post@lambertsurv.co.uk	
Date Aug 2020	Scale 1:50@A3
Drawn By HV	Dwg Number 98288/E04