




www.lambertsurv.co.uk
This drawing is the copyright of Lamberts and may not be reproduced without written consent. Do not scale this drawing. All dimensions to be checked on site before work commences.

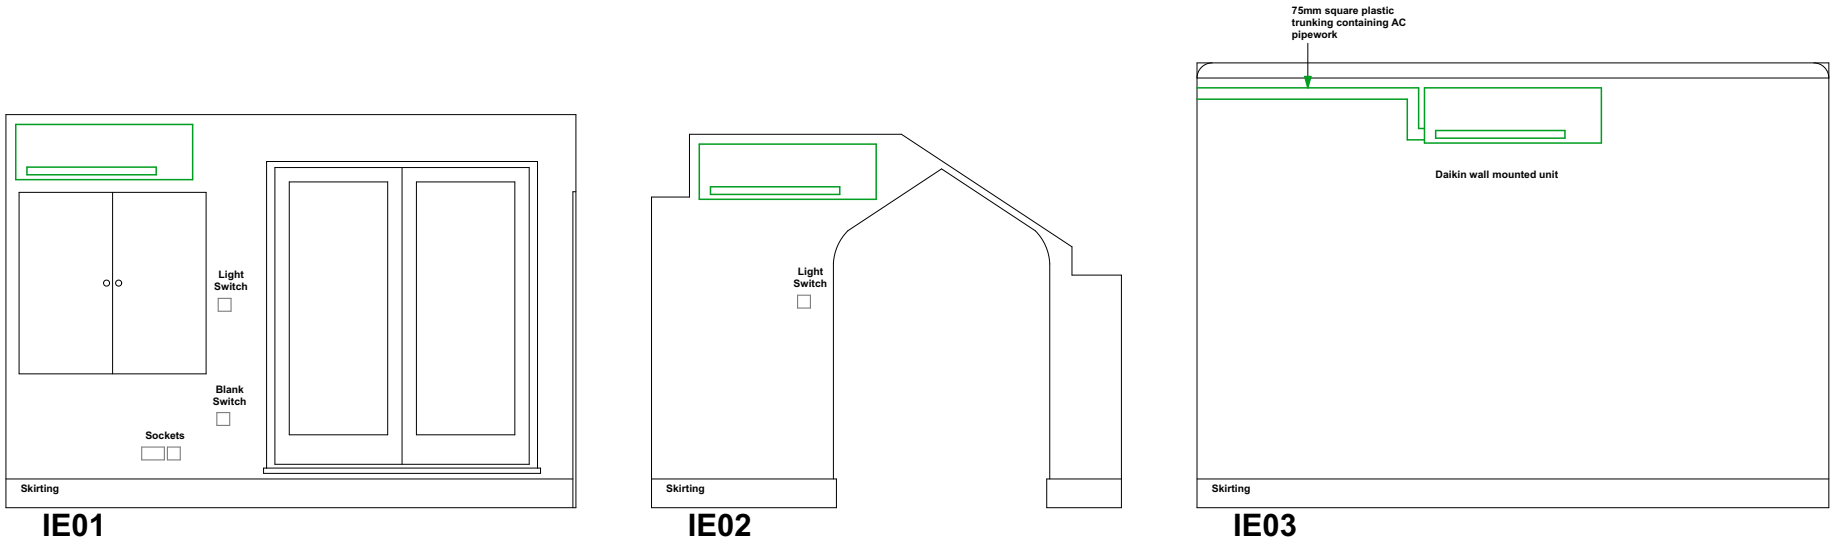

Proposed First Floor Internal Elevations

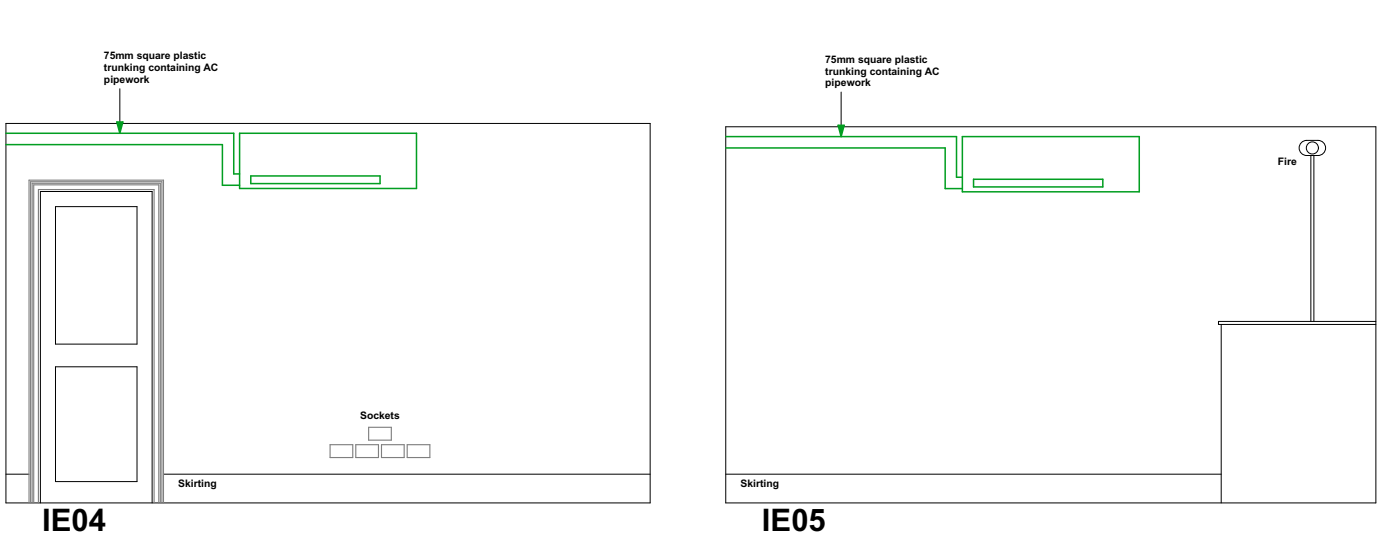

Proposed Second Floor Internal Elevations

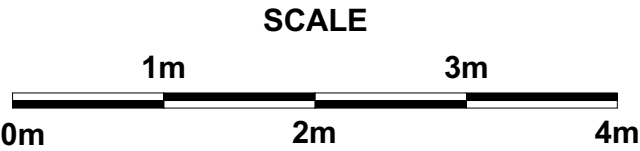

TITLE Proposed Internal Elevations	
SITE 9 Lincoln's Inn Fields, London, WC2A 3BP	
 Aztec Row, 3 Berners Road London, N1 0PW tel: 020 7837 8110 e-mail: post@lambertsurv.co.uk	
Date Aug 2020	Scale 1:50@A3
Drawn By HV	Dwg Number 98288/P04