
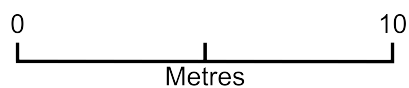


13 ALBERT STREET, NW1 7LU

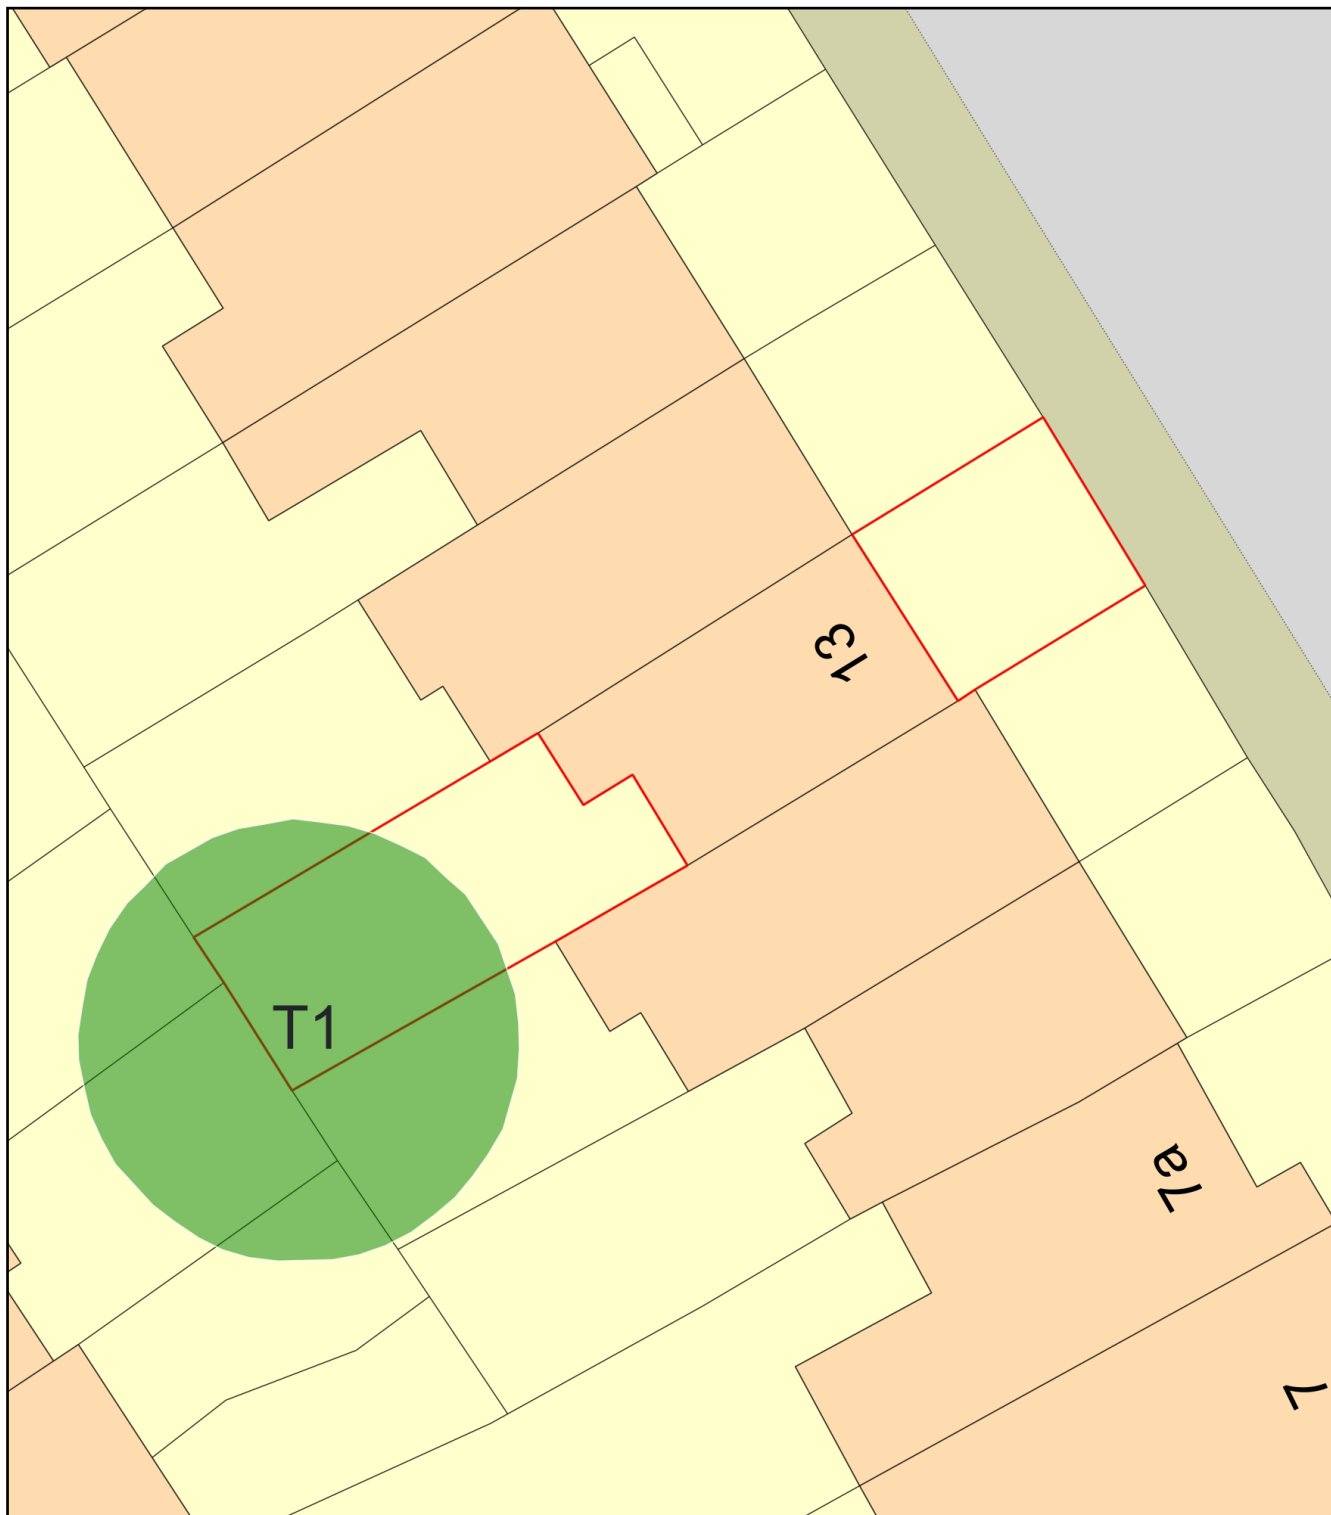

Plan Produced for: L.B. CAMDEN

Date Produced: 25 Aug 2020

Plan Reference Number: TQRQM20238082108317

Scale: 1:200 @ A4