


Job No. 16.749	Drawn DE	Client 4 Handel Street Ltd	david narro associates Consulting Structural & Civil Engineers
Drg No. SK02	Checked	Job Title Staircase at 4 Handel Street, London WC1	
Date Aug 2016	Scale NTS	Sheet Title Stair Repairs	

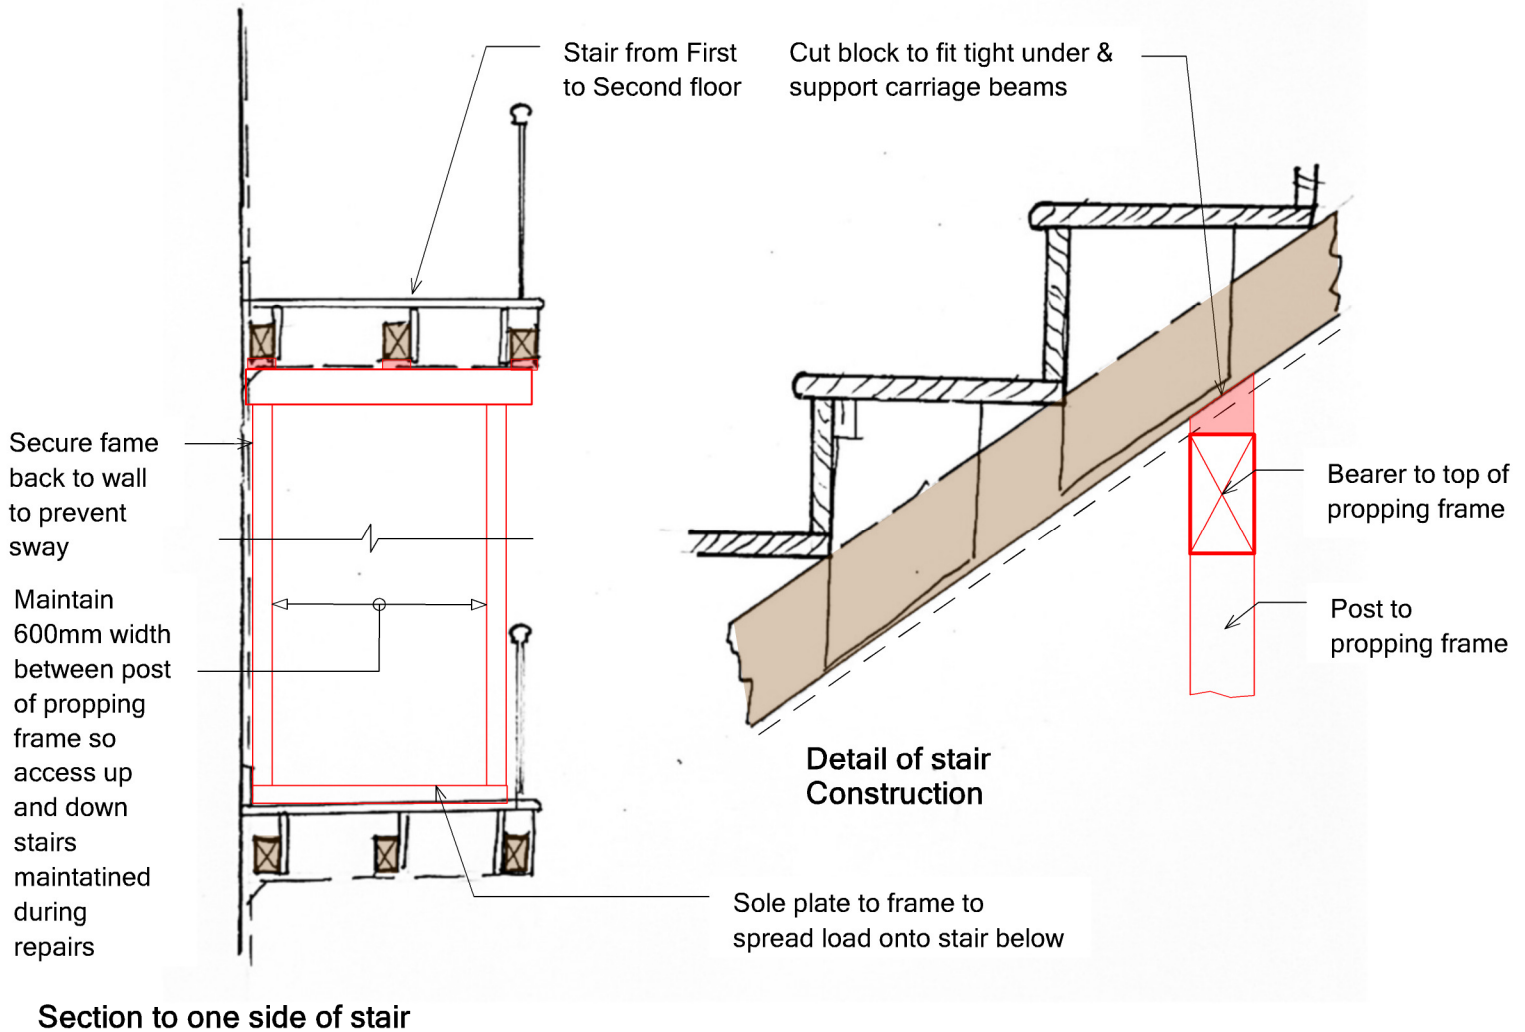

For Discussion