



Home - Location Plan

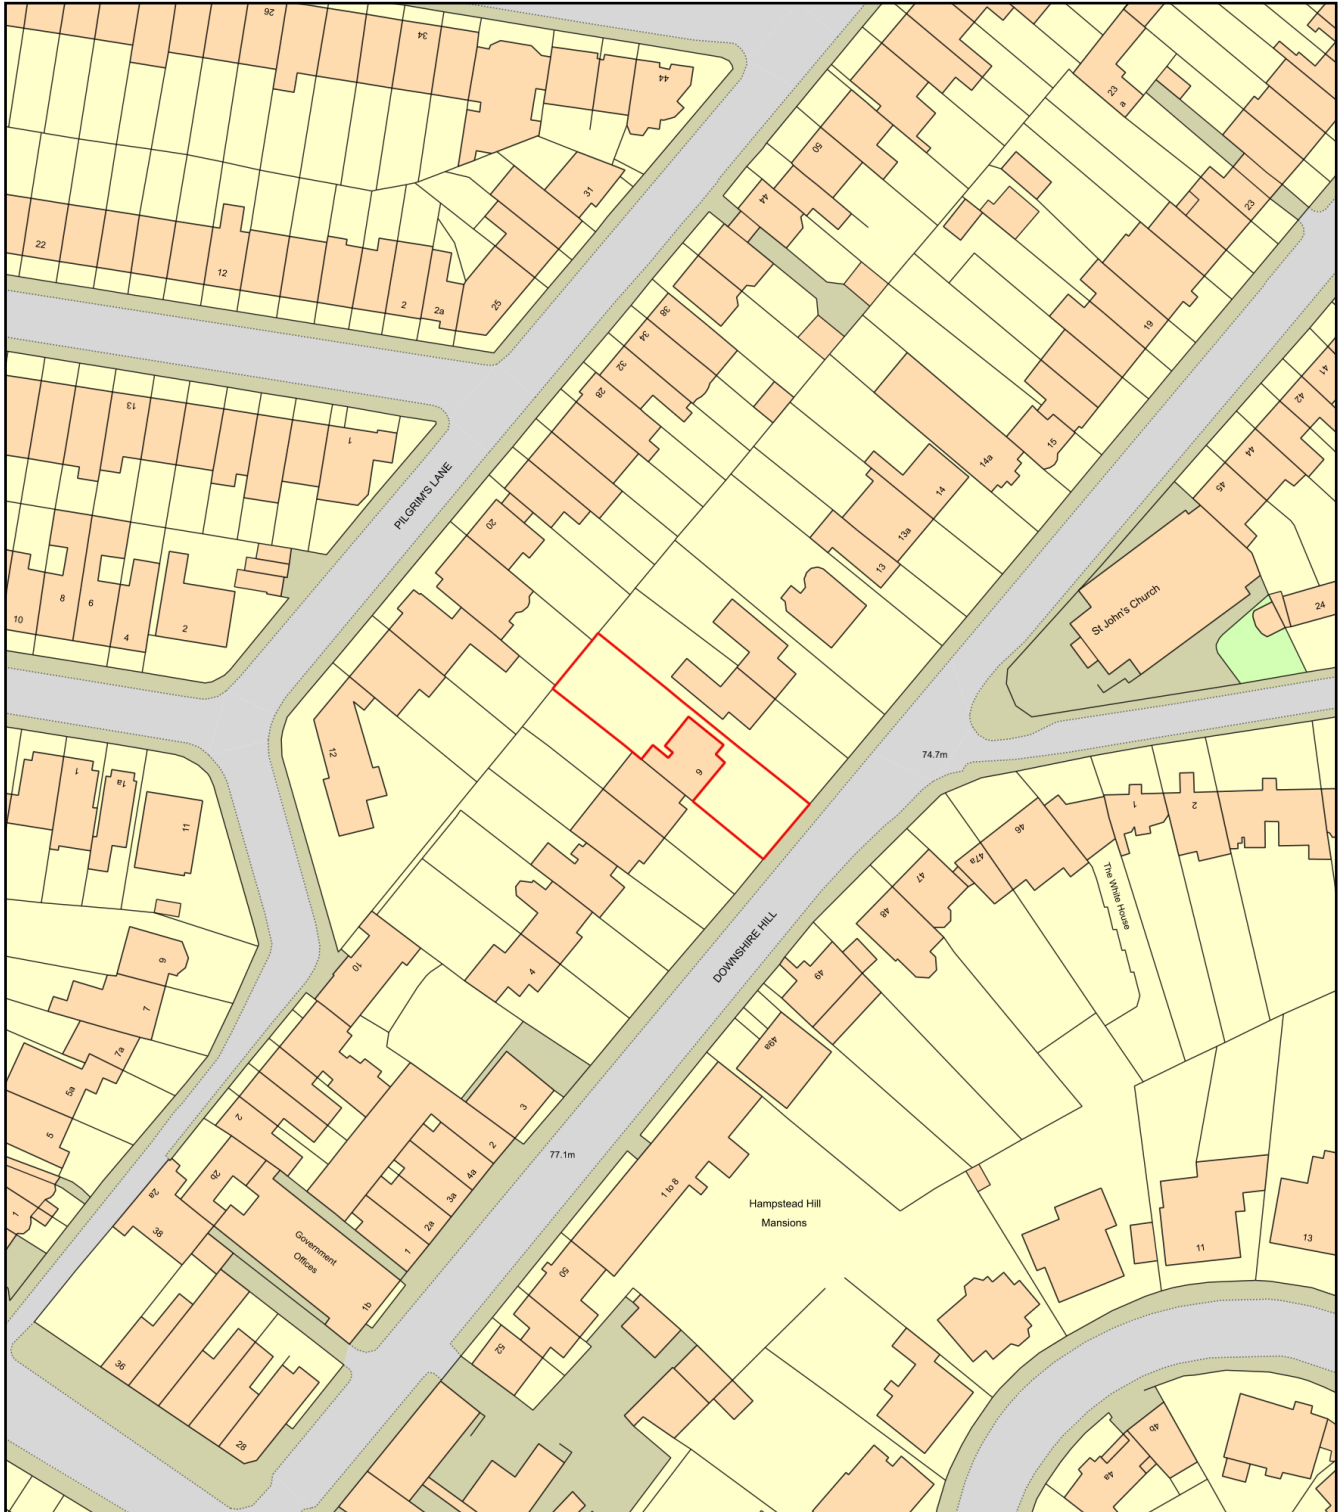

0 50
Metres

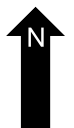

Plan Produced for: Adam Minto

Date Produced: 25 Aug 2020

Plan Reference Number: TQRQM20238171406509

Scale: 1:1250 @ A4