


The Water House and 51 Fitzroy Park boundary condition @ FP pedestrian access point

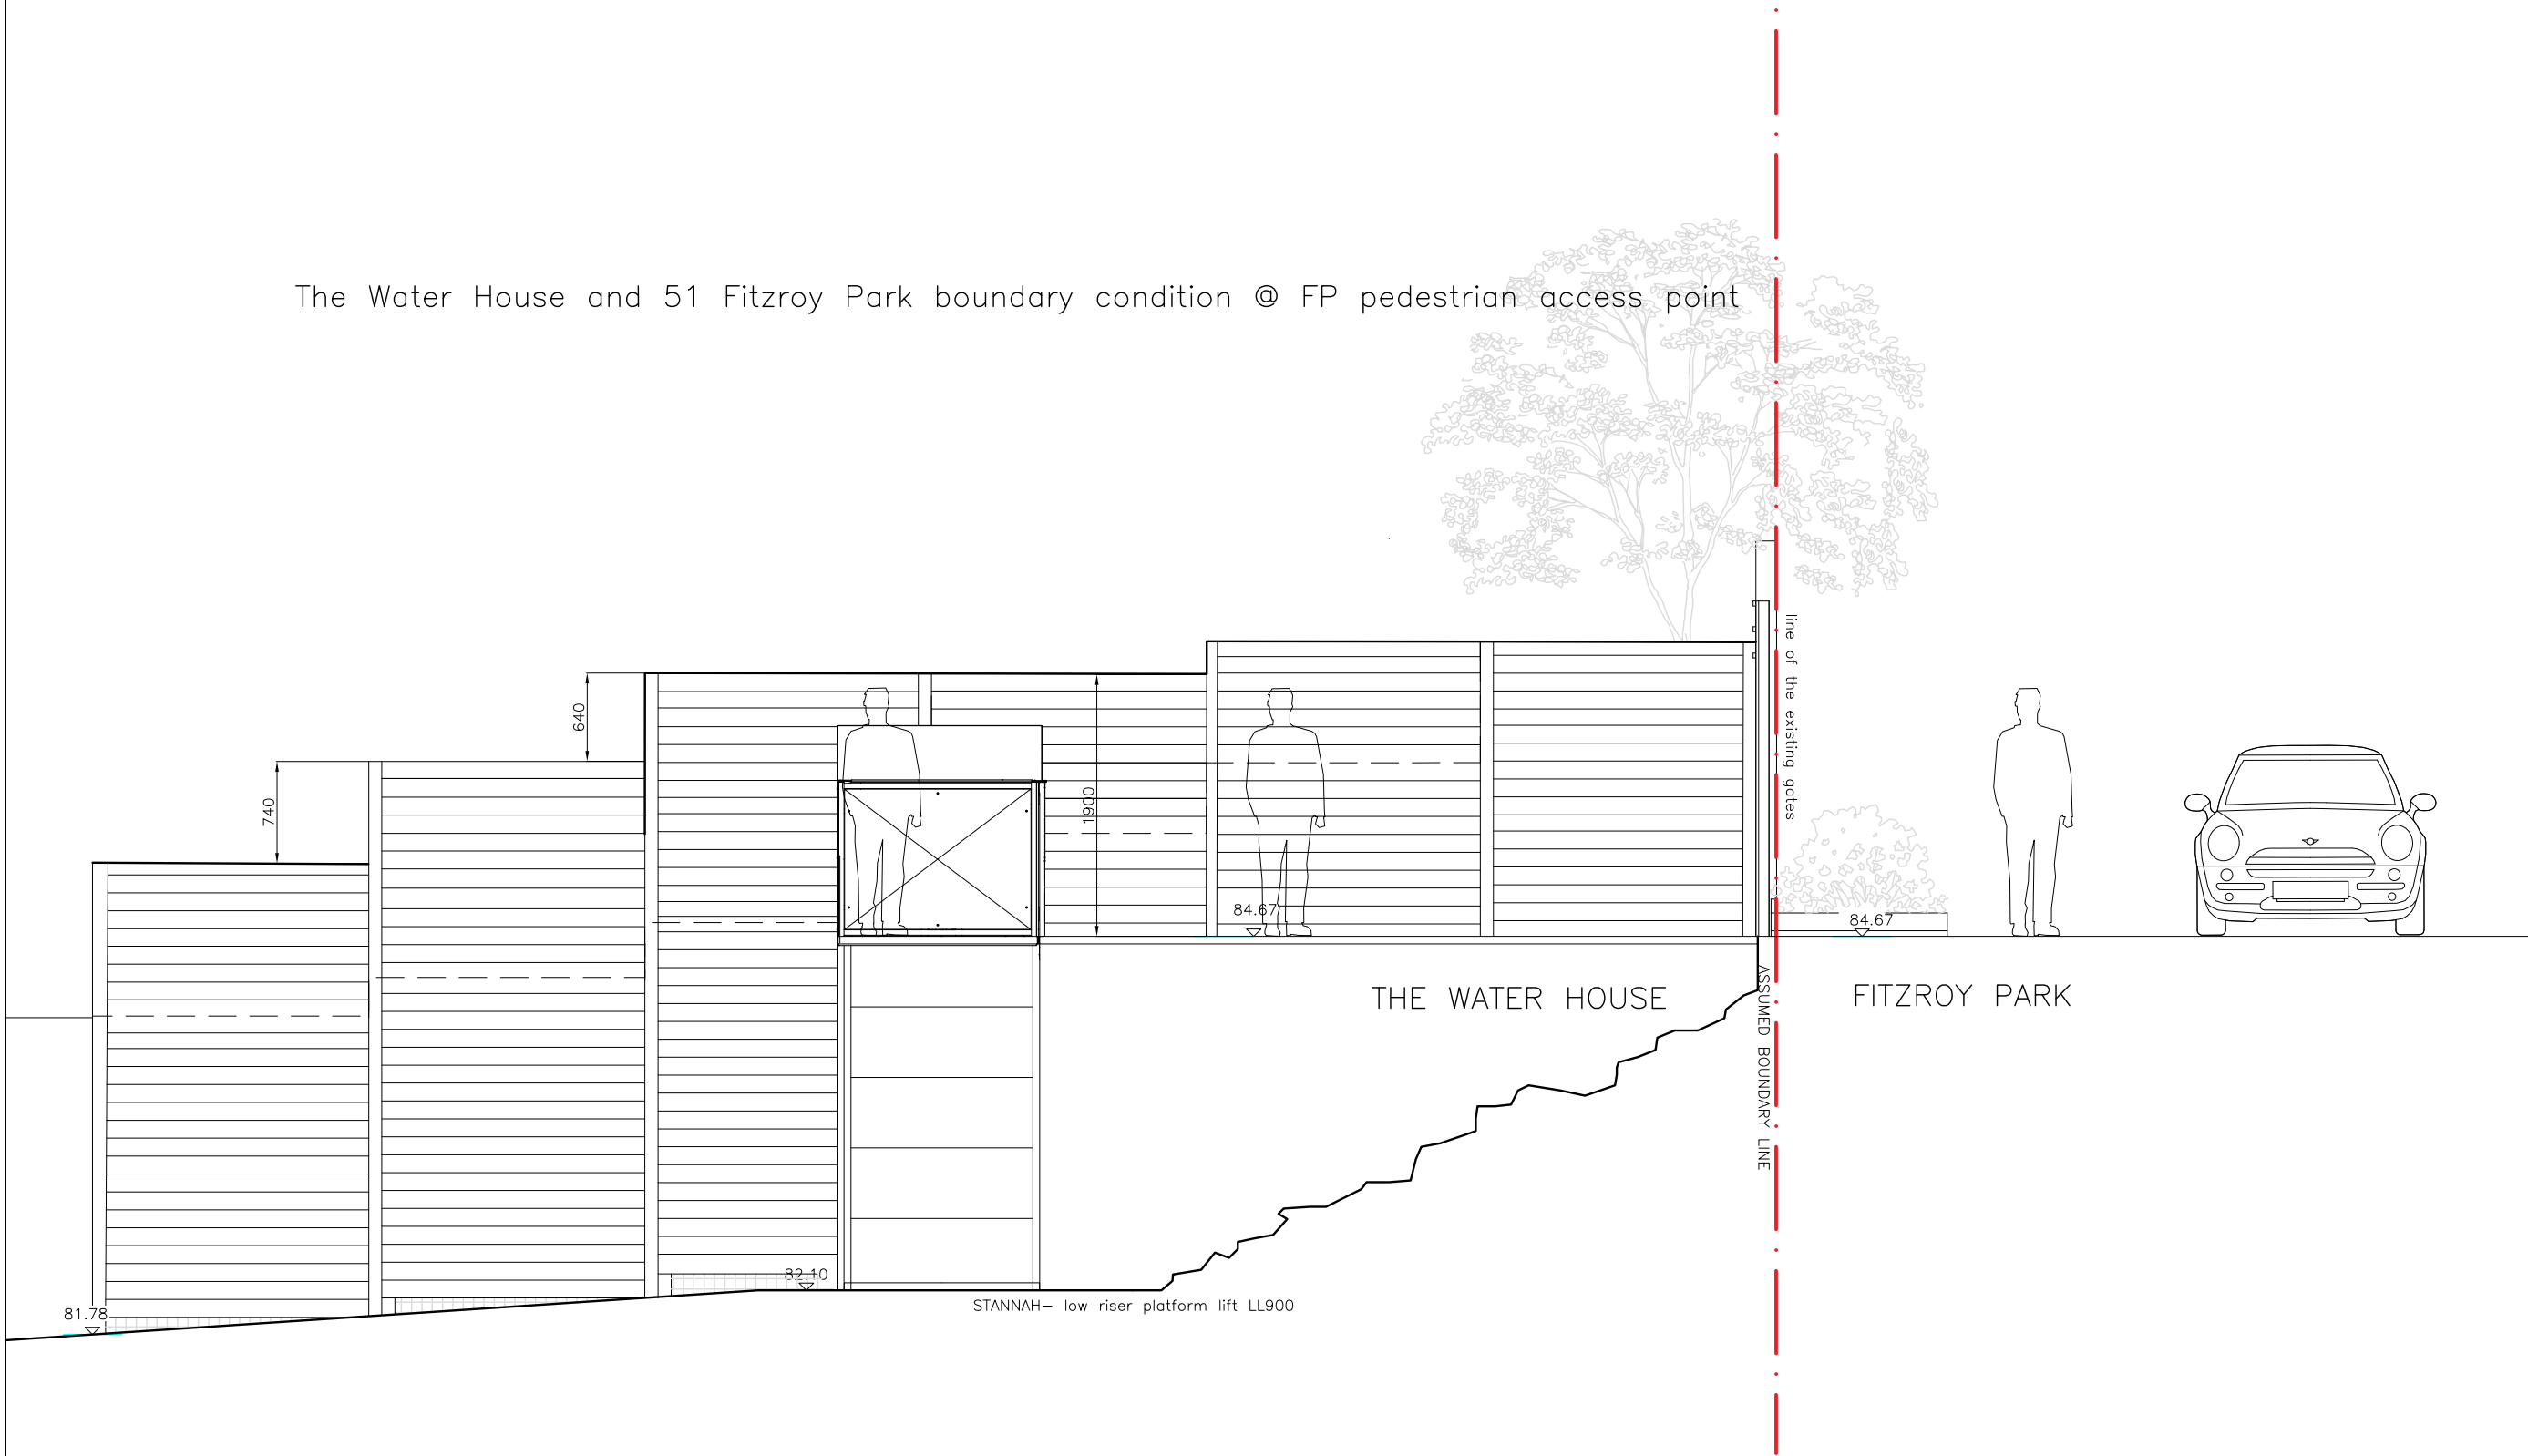

1 Proposed Section - External Platform Lift

1: 25 @ A1

General notes

This drawing is copyright of KSR Architects. This drawing must be read in conjunction with the Designer's Risk Assessment, specification and all other relevant documentation and drawings. KSR Architects accept no liability for any expense, loss or damage of whatever nature and however arising from any variation made to this drawing or in the execution of the work to which it relates which has not been referred to them and their approval obtained. Do not scale from this drawing or the digital data only figured dimensions are to be used. For planning refer to the scale. Check all dimensions on site prior to carrying out any works to achieve any discrepancy.

Notes/Legends

D	Fence height adjusted as agreed with neighbour 51 Fitzroy Park 25/01/2020.	
C	Lift platform location adjusted to suit building services location	10/06/2020
B	Planning Application	18/04/19
A	Planning Application	18/04/19

Rev	Description	Date	Drawn
-----	-------------	------	-------

© KSR Architects

NMA
Key Plan

KSRARCHITECTS
KSR Architects LLP
14 Greenhead Street
London NW1 0AQ
Email: info@ksrarchitects.com
Tel: +44 (0)20 7682 5000
www.ksrarchitects.com

Project
THE WATER HOUSE

Title:
Proposed Section - External Platform Lift

Date:	17/04/19	Drawn By:	CP	Checked:	RM
-------	----------	-----------	----	----------	----

Scale:	1:25 @ A1	1:50 @ A3	Status:	Planning
--------	-----------	-----------	---------	----------

Project Ref:	17007	Drawing Ref:	17007-P008	Revision:	D
--------------	-------	--------------	------------	-----------	---