


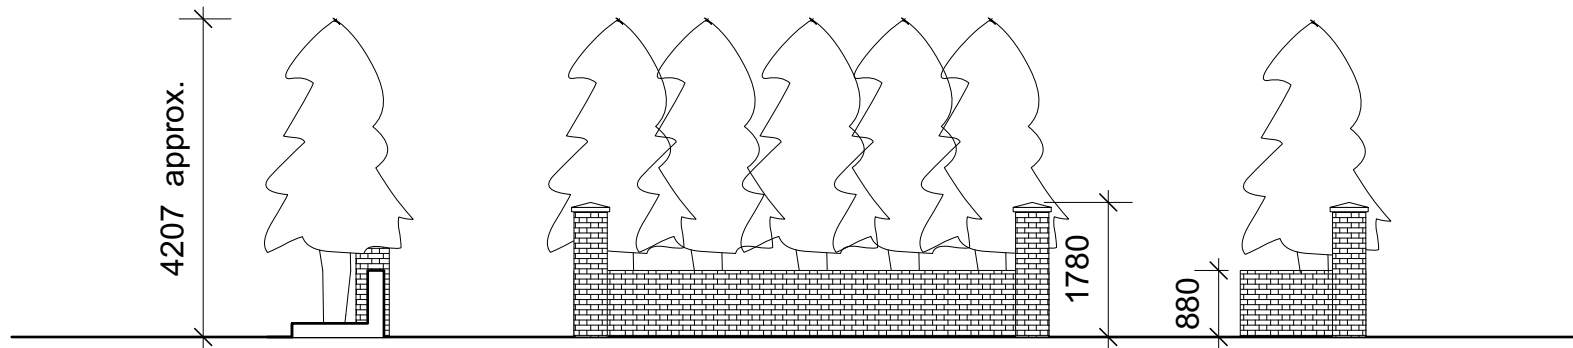

Section
1:100

Front Elevation
1:100

Side Elevation
1:100

