

The contractor is responsible for checking dimensions, tolerances, and references.
Any errors or discrepancies are to be reported to BERNARD WOODS prior to proceeding with any works or shop drawings.
Figured dimensions only are to be used. All dimensions must be checked on site, with any differences between drawings and specifications referred to BERNARD WOODS.
Dimensions must not be scaled from this drawing.
The copyright of the drawing and designs are the property of BERNARD WOODS.
This drawing remains the property of BERNARD WOODS and may not be reproduced in any way without prior consent.

REV	AMENDMENTS	DATE
A	ISSUED FOR APPROVAL - CONSTRUCTION	27-07-20




JOB TITLE 19 FITZROY SQUARE LONDON W1T 6EQ		
DRAWING No ID-D01		REVISION A
DRAWING TITLE PROPOSED 'HISTORIC' INTERIOR DOORS THIRD FLOOR ALL AREA'S		
DATE 27-07-20	JOB No P188	SCALE 1:10 & 1:5 on A3

'AutoCAD LT'.dwg – original size A3

FOR DOOR No's:



D3-01	=	L/Hand hinge
D3-03	=	R/Hand hinge
D3-04	=	R/Hand hinge
D3-05	=	R/Hand hinge
D3-07	=	L/Hand hinge
D3-09	=	L/Hand hinge

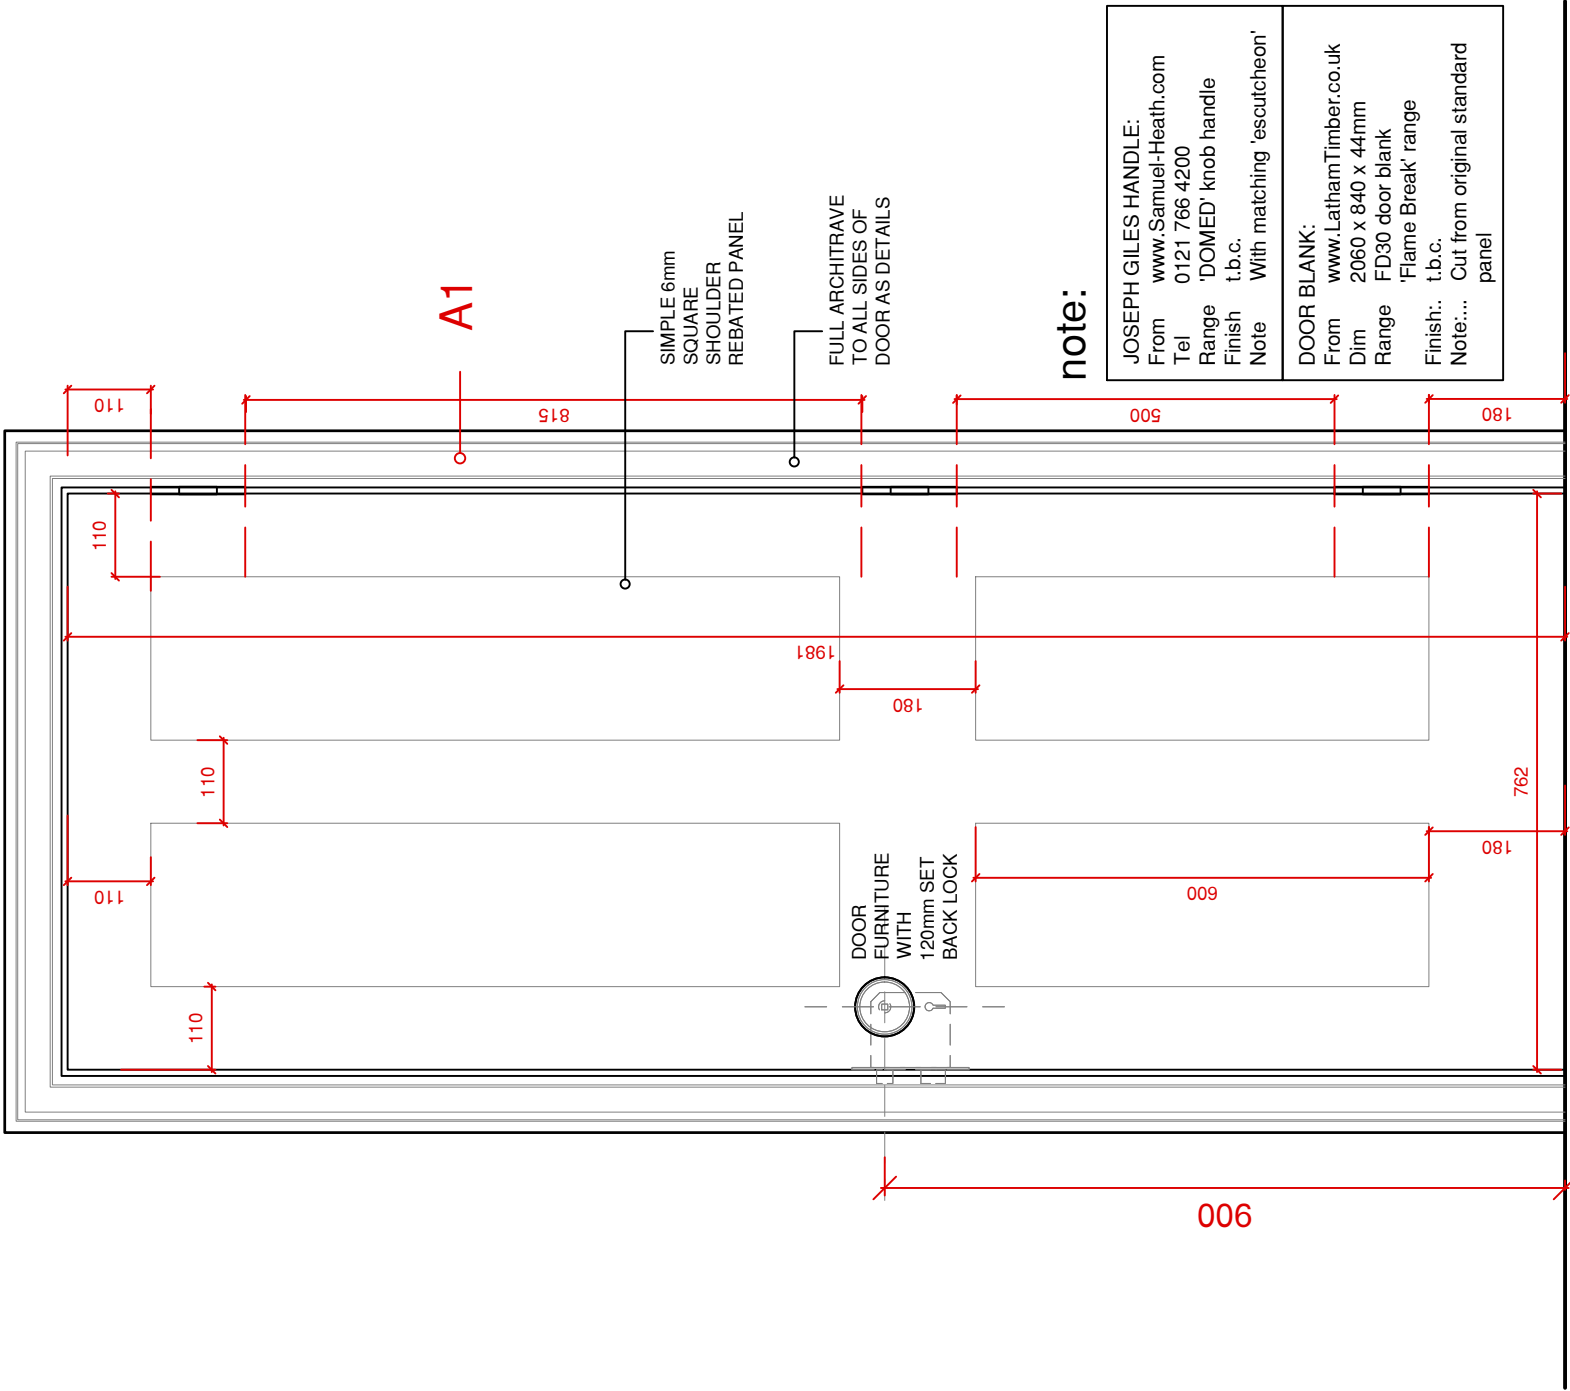

FRONT VIEW - DOOR 762mm

SCALE 1:10 @ A3

FOUR PANEL SIMPLE

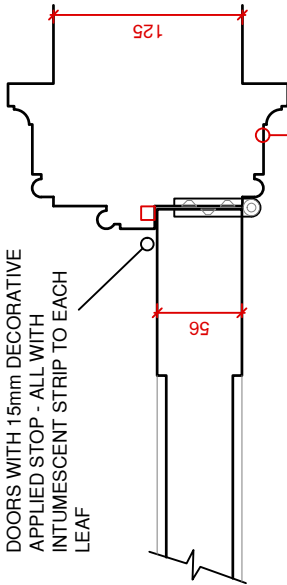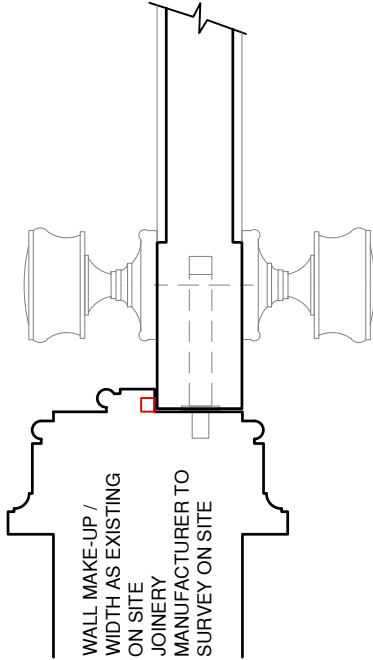

DOORS WITH 15mm DECORATIVE APPLIED STOP - ALL WITH INTUMESCENT STRIP TO EACH LEAF

125mm MIN BUTT HINGES ALL AS SPECIFIED BY INTERIOR DESIGNERS

ALL DOOR IRONMONGERY AS SPECIFIED BY INTERIOR DESIGNER SHOWING 'DOMED' KNOB

3rd FLOOR DOORS


SCALE 1:5 @ A3

FOR DOOR No's:

- D3-01 = L/Hand hinge
- D3-03 = R/Hand hinge
- D3-04 = R/Hand hinge
- D3-05 = R/Hand hinge
- D3-07 = L/Hand hinge
- D3-09 = L/Hand hinge

NOTE:...

ALL DOORS MANUFACTURED WITH 44mm FIRE DOOR BLANK CORE, ALL MUST MEET CURRENT REGULATIONS AND FIRE SAFETY

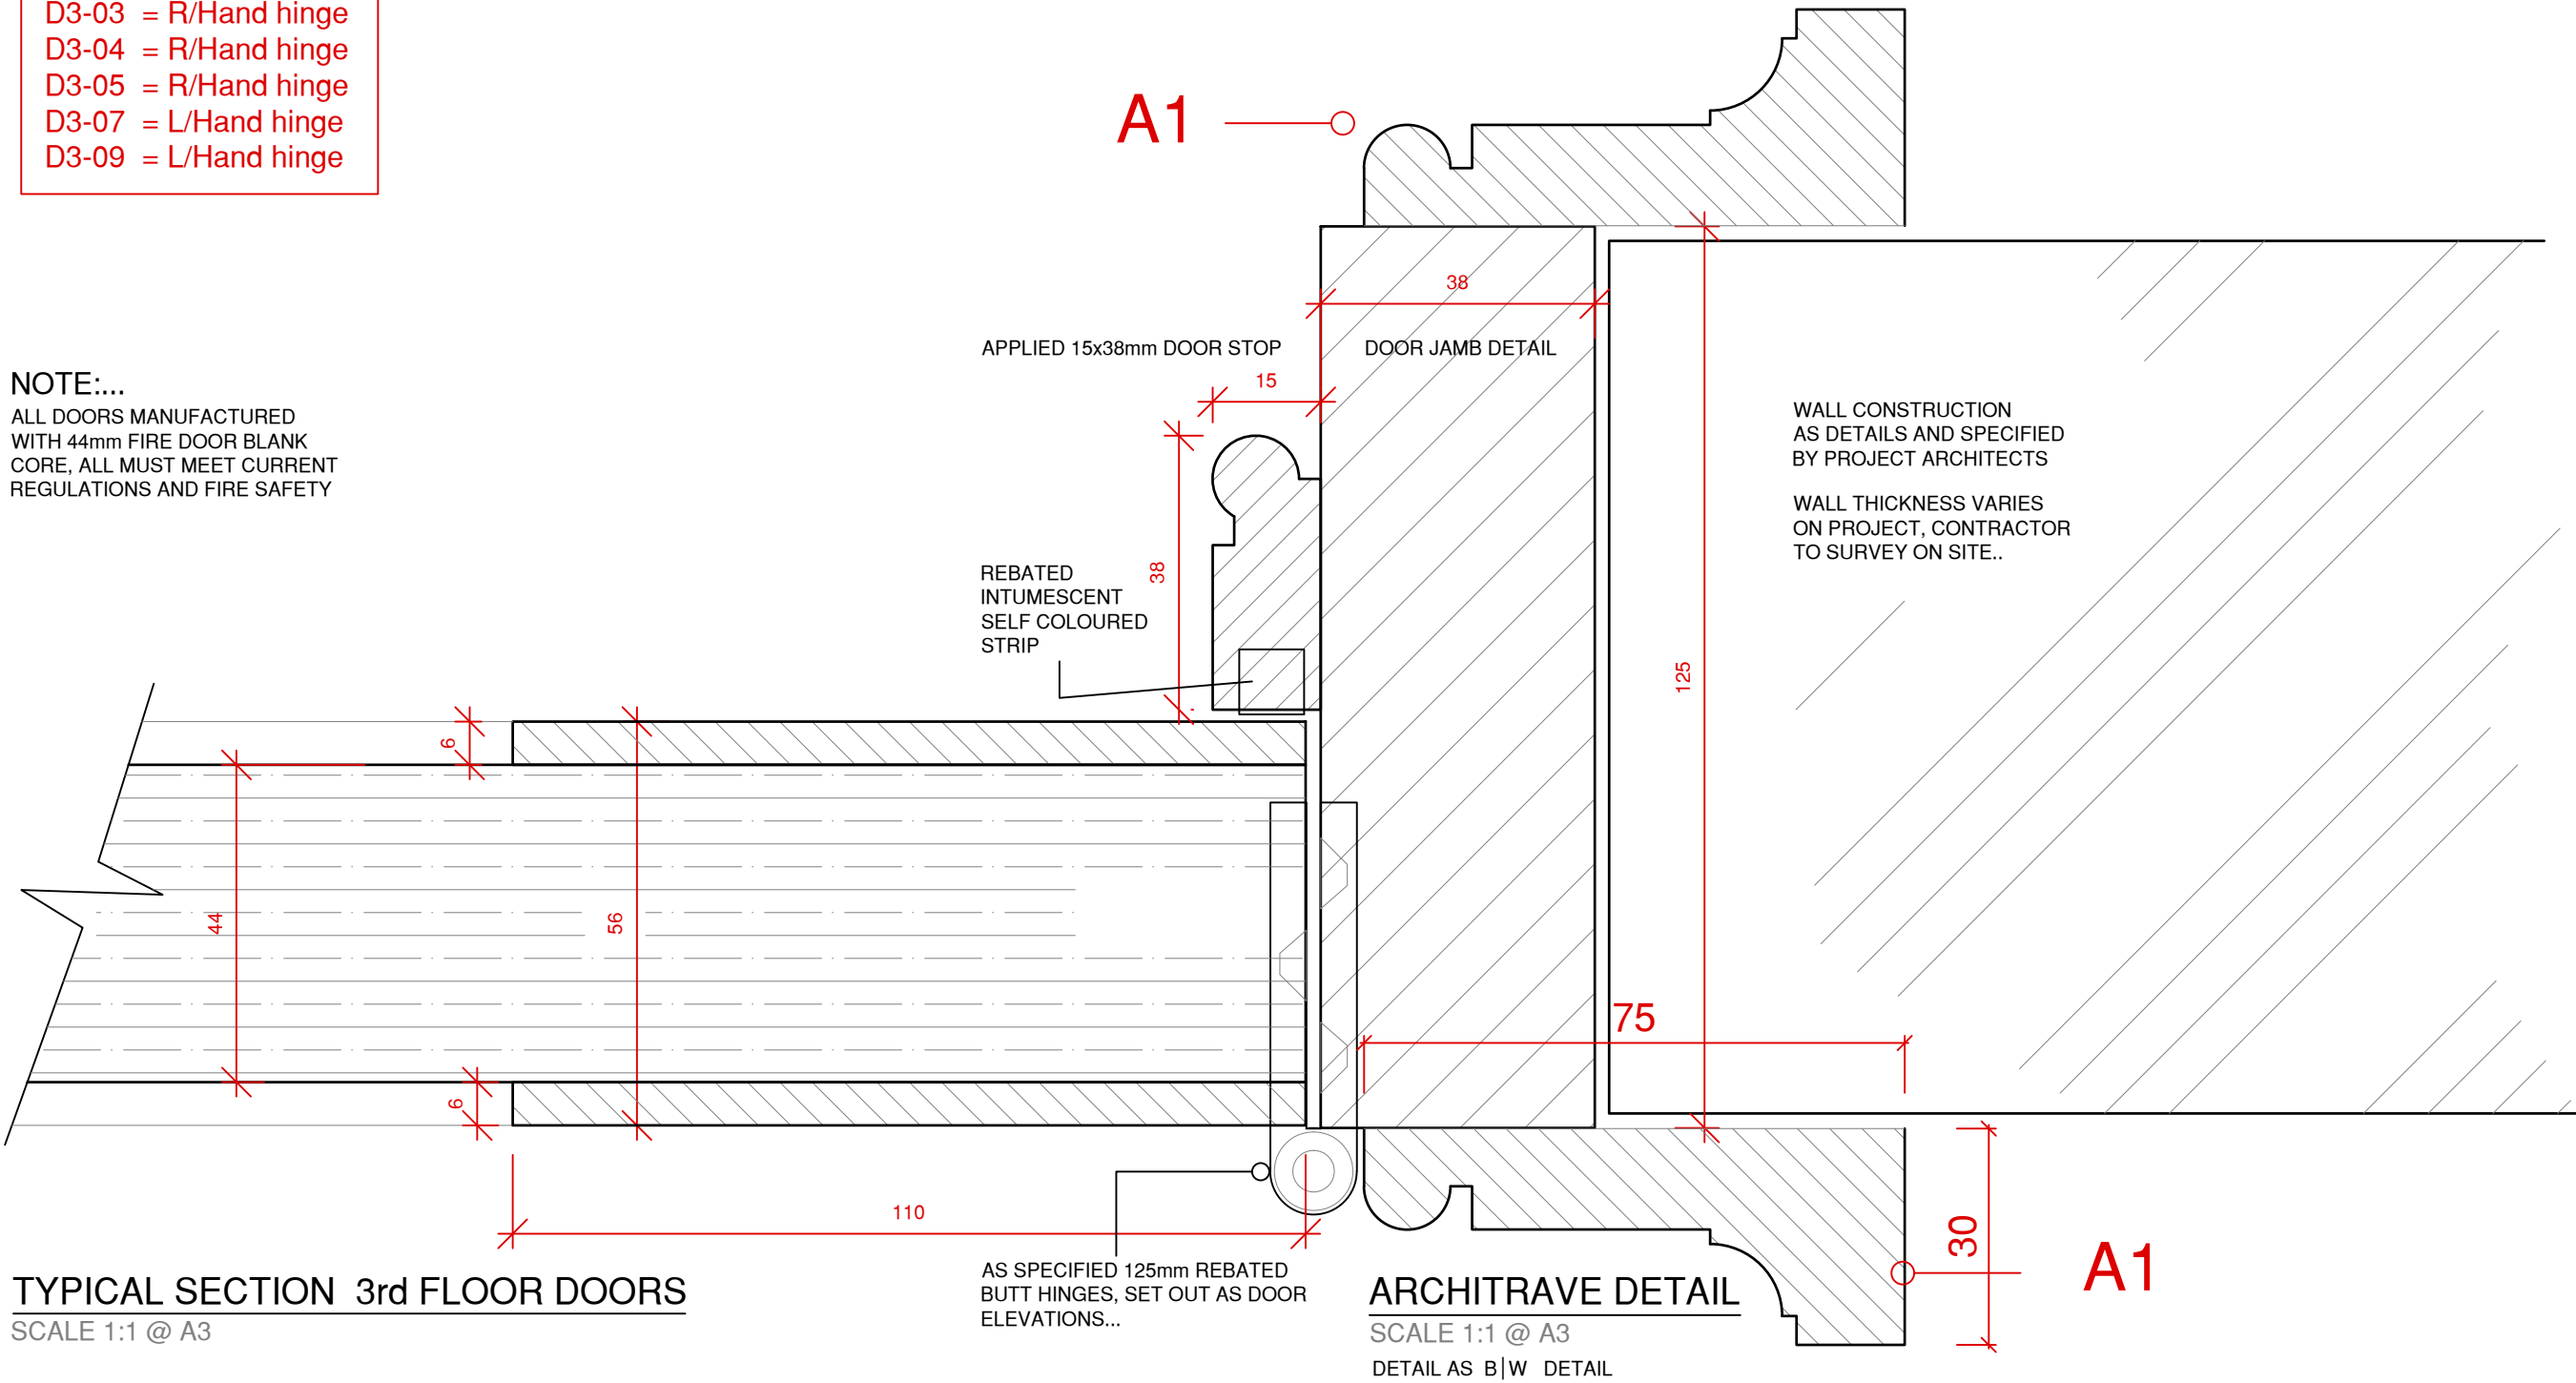

TYPICAL SECTION 3rd FLOOR DOORS

SCALE 1:1 @ A3

ARCHITRAVE DETAIL

SCALE 1:1 @ A3

DETAIL AS B|W DETAIL

The contractor is responsible for checking dimensions, tolerances, and references. Any errors or discrepancies are to be reported to BERNARD WOODS prior to proceeding with any works or shop drawings. Figured dimensions only are to be used. All dimensions must be checked on site, with any differences between drawings and specifications referred to BERNARD WOODS. Dimensions must not be scaled from this drawing. The copyright of the drawing and designs are the property of BERNARD WOODS. This drawing remains the property of BERNARD WOODS and may not be reproduced in any way without prior consent.

REV	AMENDMENTS	DATE
A	ISSUED FOR APPROVAL - CONSTRUCTION	27-07-20

BERNARD | WOODS

INTERIOR DESIGN

JOB TITLE 19 FITZROY SQUARE LONDON W1T 6EQ		
DRAWING No	ID-D02	REVISION A
DRAWING TITLE PROPOSED 'HISTORIC' DOORS DETAIL THIRD FLOOR ALL AREA'S		
DATE 27-07-20	JOB No P188	SCALE 1:1 on A3

AutoCAD LT .dwg - original size A3

The contractor is responsible for checking dimensions, tolerances, and references.
Any errors or discrepancies are to be reported to BERNARD WOODS prior to
proceeding with any works or shop drawings.
Figured dimensions only are to be used. All dimensions must be checked on site,
with any differences between drawings and specifications referred to BERNARD WOODS.
Dimensions must not be scaled from this drawing.
The copyright of the drawing and designs are the property of BERNARD WOODS.
This drawing remains the property of BERNARD WOODS and may not be
reproduced in any way without prior consent.

REV	AMENDMENTS	DATE
A	ISSUED FOR APPROVAL - CONSTRUCTION	27-07-20

BERNARD | WOODS


INTERIOR DESIGN

JOB TITLE 19 FITZROY SQUARE LONDON W1T 6EQ		
DRAWING No ID-D03		REVISION A
DRAWING TITLE PROPOSED 'HISTORIC' INTERIOR DOORS SECOND FLOOR ALL AREA'S		
DATE 27-07-20	JOB No P188	SCALE 1:10 & 1:5 on A3

'AutoCAD LT'.dwg — original size A3

FOR DOOR No's:


D2-01 = L/Hand hinge
D2-02 = L/Hand hinge
D2-04 = R/Hand hinge
D2-05 = L/Hand hinge
D2-06 (not needed?) R/H

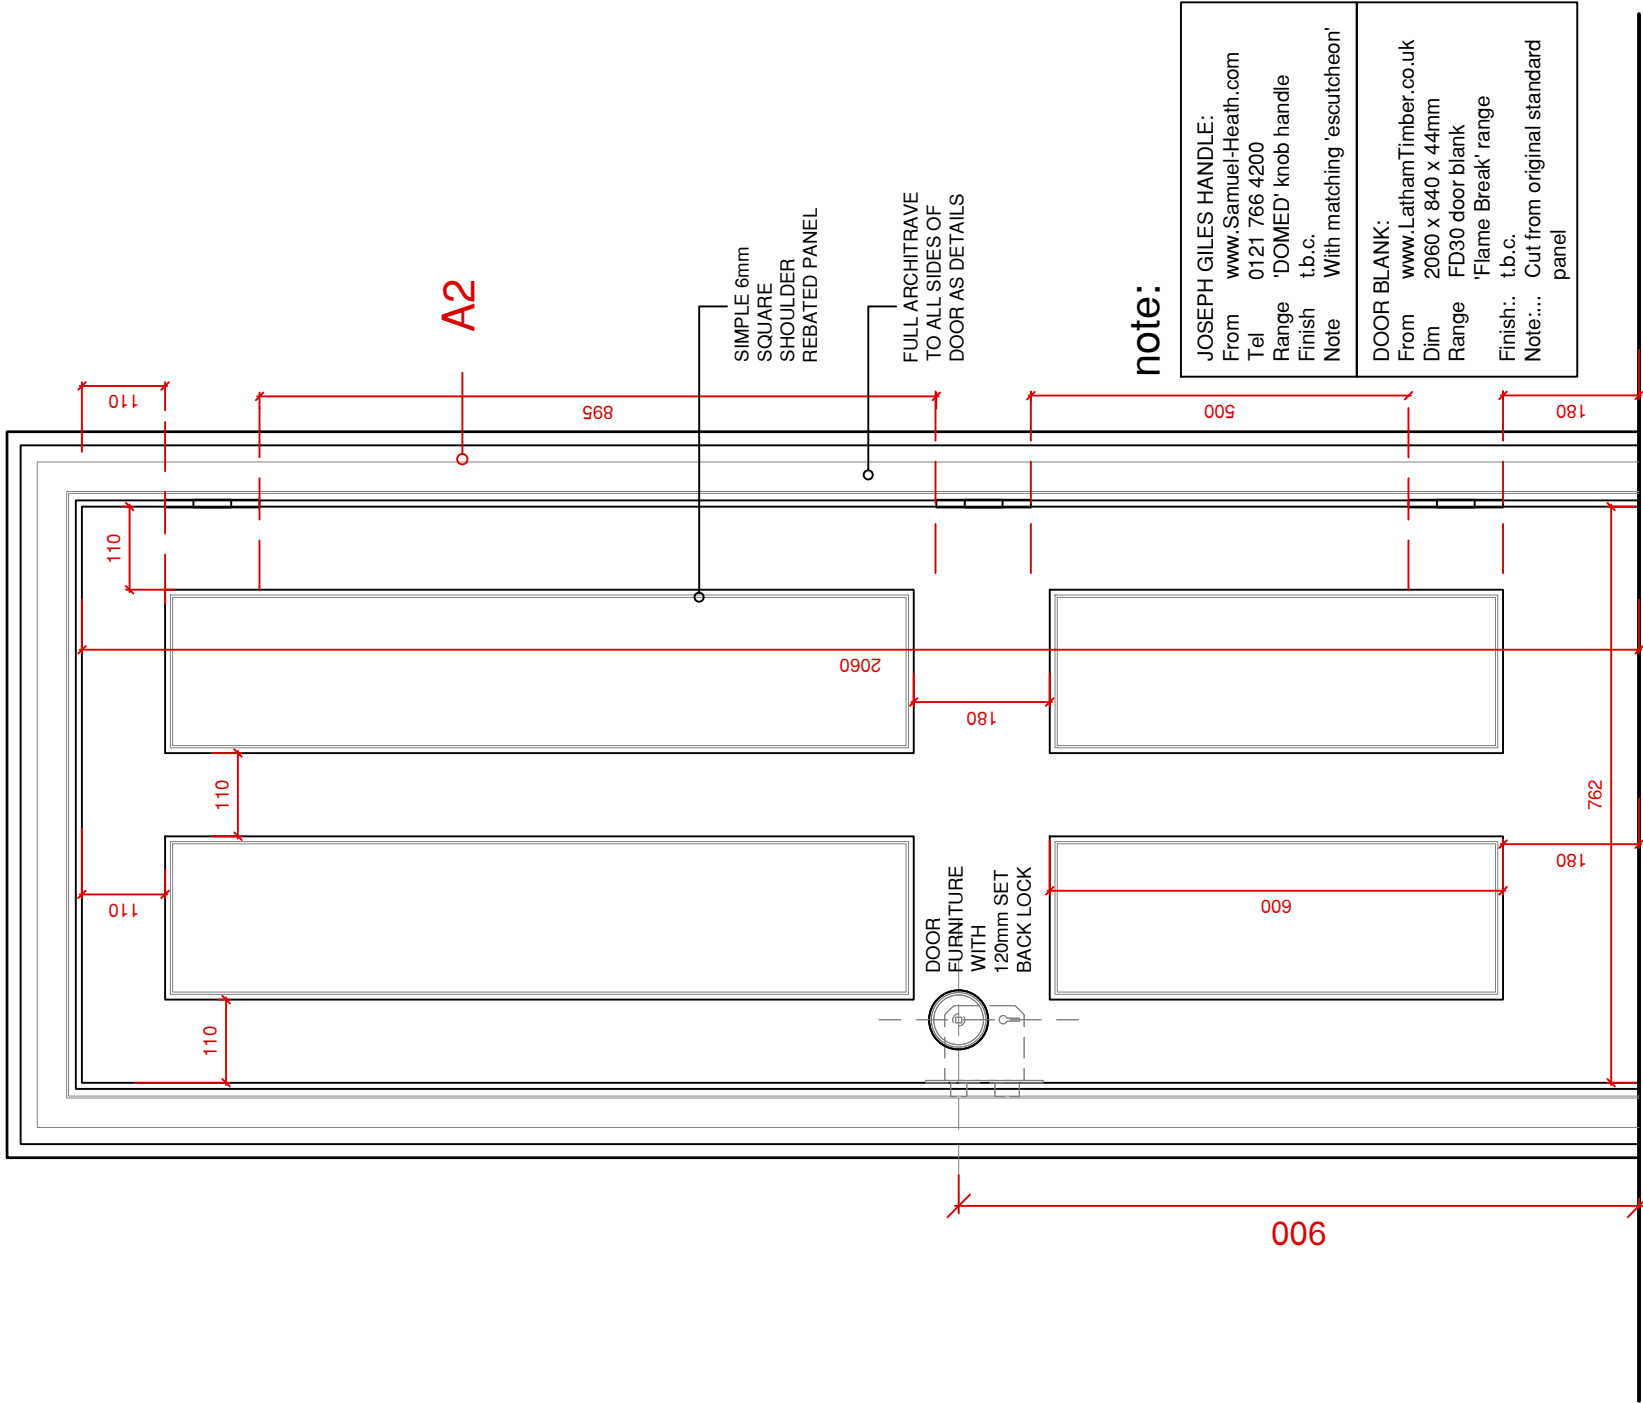

FRONT VIEW - DOOR 762mm

SCALE 1:10 @ A3

FOUR PANEL DECORAVITE

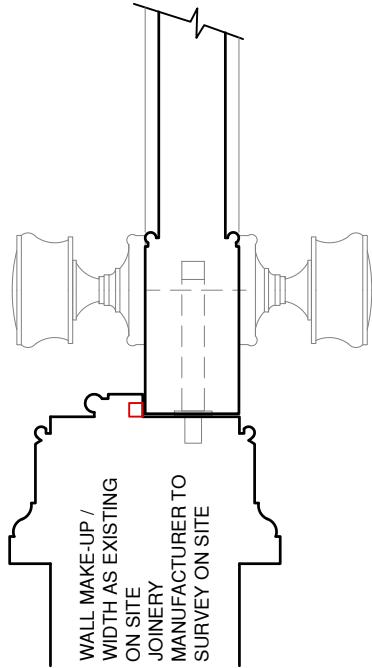

DOORS WITH 15mm DECORATIVE
APPLIED STOP - ALL WITH
INTUMESCENT STRIP TO EACH
LEAF


125mm MIN BUTT HINGES ALL AS
SPECIFIED BY INTERIOR DESIGNERS
ALL DOOR IRONMONGERY AS
SPECIFIED BY INTERIOR DESIGNER
SHOWING 'DOMED' KNOB

2nd FLOOR DOORS

SCALE 1:5 @ A3

D2-01 = L/Hand hinge
D2-02 = L/Hand hinge
D2-04 = R/Hand hinge
D2-05 = L/Hand hinge
D2-06 (not needed?) R/H

ALL DOORS MANUFACTURED
WITH 44mm FIRE DOOR BLANK
CORE, ALL MUST MEET CURRENT
REGULATIONS AND FIRE SAFETY

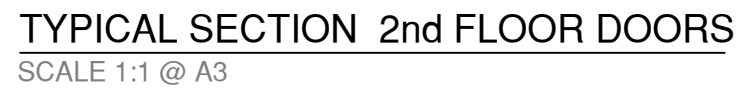

ARCHITRAVE DETAIL

SCALE 1:1 @ A3

DETAIL AS B|W DETAIL

REV	AMENDMENTS	DATE
A	ISSUED FOR APPROVAL - CONSTRUCTION	27-07-20


INTERIOR DESIGN

DATE 27-07-20	JOB No P188	SCALE 1:1 on A3
---------------	-------------	-----------------

Downloaded At: 11:53 11 September 2009


FOR DOOR No's:

D1-02 = L/Hand hinge
D1-03 = L/Hand hinge

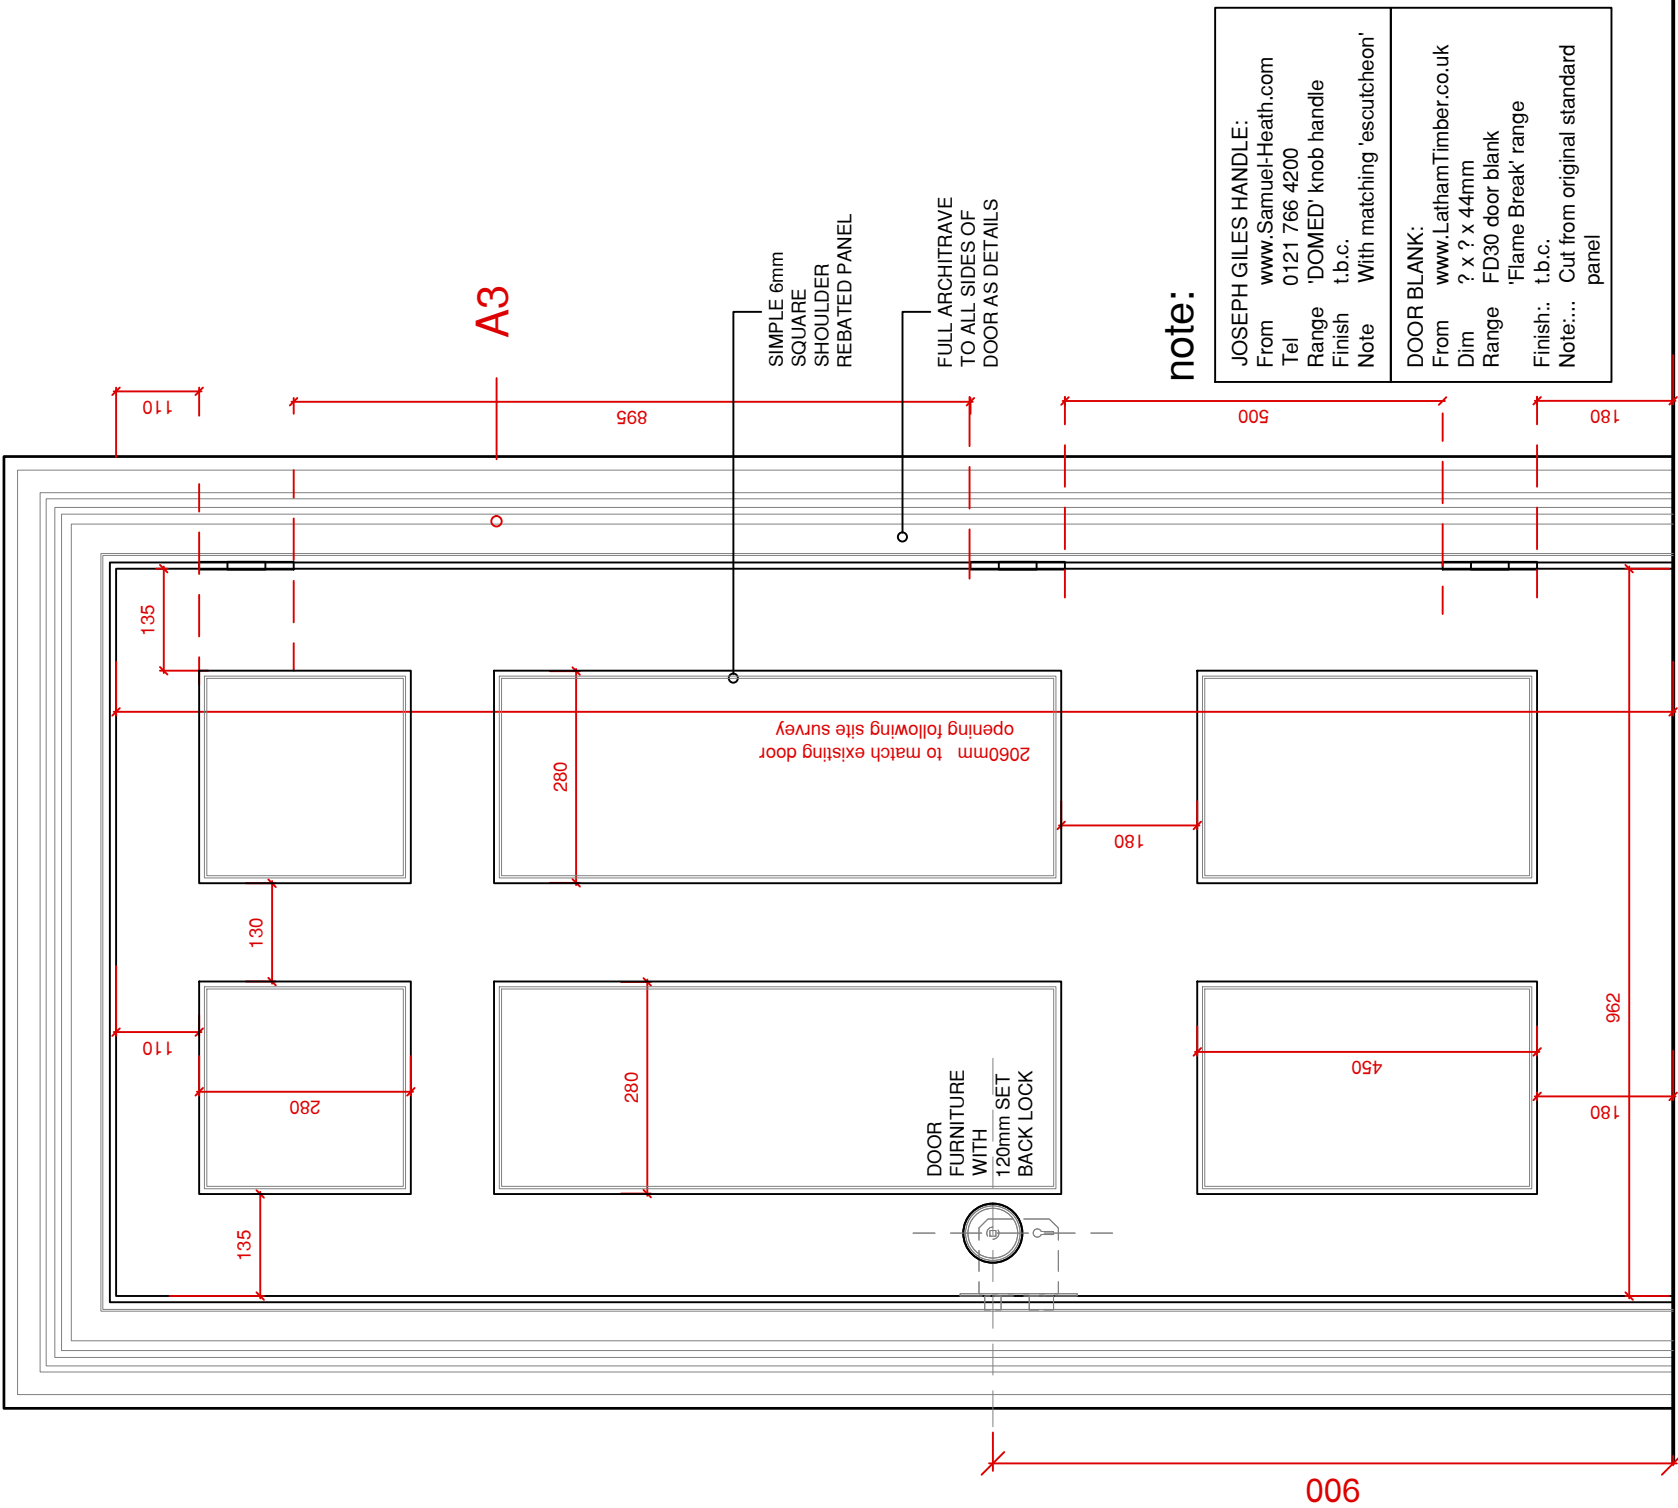

FRONT VIEW - DOOR 962

SCALE 1:10 @ A3 SIX PANEL DECORATIVE

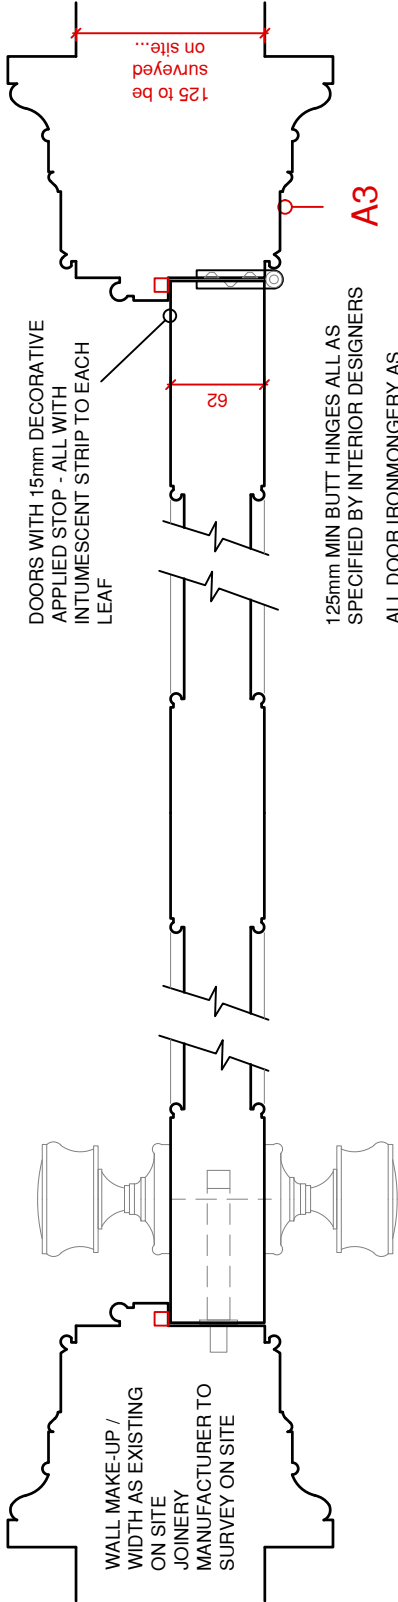

1st FLOOR DOORS

SCALE 1:5 @ A3

The contractor is responsible for checking dimensions, tolerances, and references. Any errors or discrepancies are to be reported to BERNARD WOODS prior to proceeding with any works or shop drawings. Figured dimensions only are to be used. All dimensions must be checked on site, with any differences between drawings and specifications referred to BERNARD WOODS. Dimensions must not be scaled from this drawing. The copyright of the drawing and designs are the property of BERNARD WOODS. This drawing remains the property of BERNARD WOODS and may not be reproduced in any way without prior consent.

REV	AMENDMENTS	DATE
A	ISSUED FOR APPROVAL - CONSTRUCTION	27-07-20

BERNARD | WOODS

INTERIOR DESIGN

JOB TITLE 19 FITZROY SQUARE LONDON W1T 6EQ		
DRAWING No ID-D05		REVISION A
DRAWING TITLE PROPOSED 'HISTORIC' INTERIOR DOORS FIRST FLOOR ALL AREA'S		
DATE: 27-07-20	JOB No P188	SCALE 1:10 & 1:5 on A3


'AutoCAD LT'.dwg — original size A3

FOR DOOR No's:

- D1-02 = L/Hand hinge
- D1-03 = L/Hand hinge

NOTE:...

ALL DOORS MANUFACTURED WITH 44mm FIRE DOOR BLANK CORE, ALL MUST MEET CURRENT REGULATIONS AND FIRE SAFETY

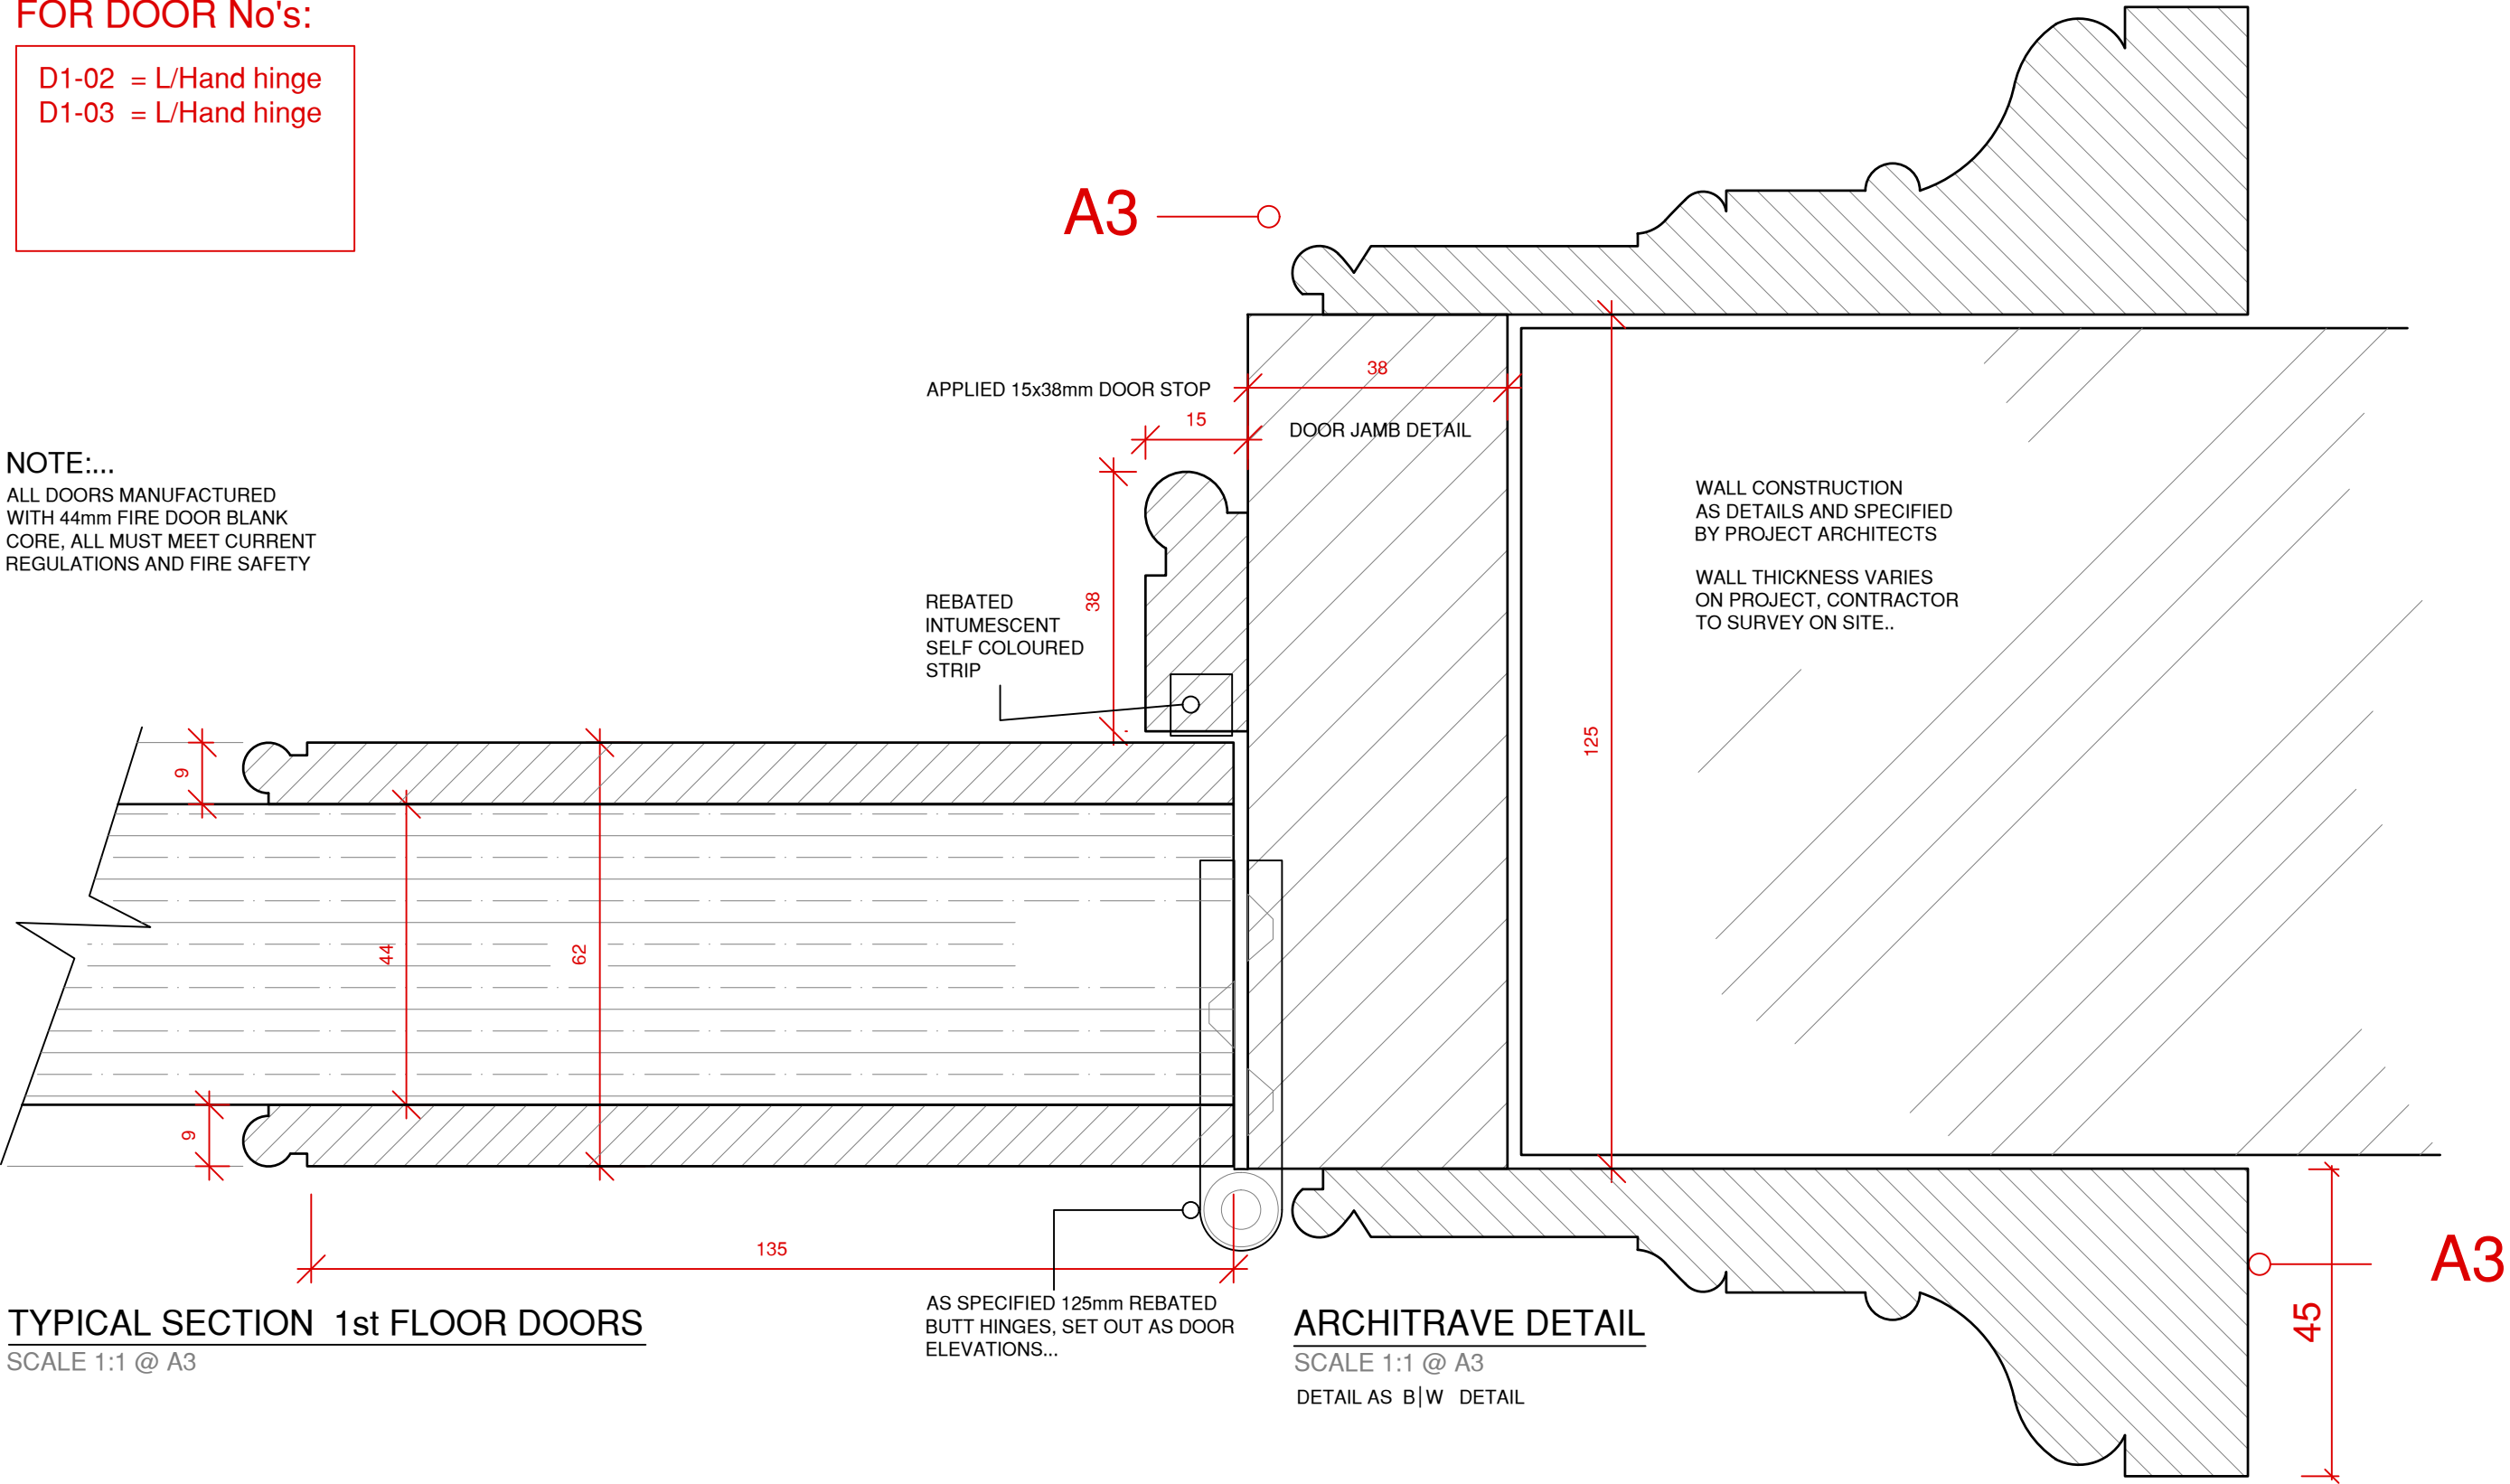

TYPICAL SECTION 1st FLOOR DOORS

SCALE 1:1 @ A3

The contractor is responsible for checking dimensions, tolerances, and references. Any errors or discrepancies are to be reported to BERNARD WOODS prior to proceeding with any works or shop drawings. Figured dimensions only are to be used. All dimensions must be checked on site, with any differences between drawings and specifications referred to BERNARD WOODS. Dimensions must not be scaled from this drawing. The copyright of the drawing and designs are the property of BERNARD WOODS. This drawing remains the property of BERNARD WOODS and may not be reproduced in any way without prior consent.

REV	AMENDMENTS	DATE
A	ISSUED FOR APPROVAL - CONSTRUCTION	27-07-20

BERNARD | WOODS


INTERIOR DESIGN

JOB TITLE 19 FITZROY SQUARE LONDON W1T 6EQ		
DRAWING No ID-D06		REVISION A
DRAWING TITLE PROPOSED 'HISTORIC' DOORS DETAIL FIRST FLOOR ALL AREA'S		
DATE: 27-07-20	JOB No: P188	SCALE 1:1 on A3

'AutoCAD LT'.dwg — original size A3

FOR DOOR No's:

DG-01 = R/Hand hinge
DG-07 = L/Hand hinge

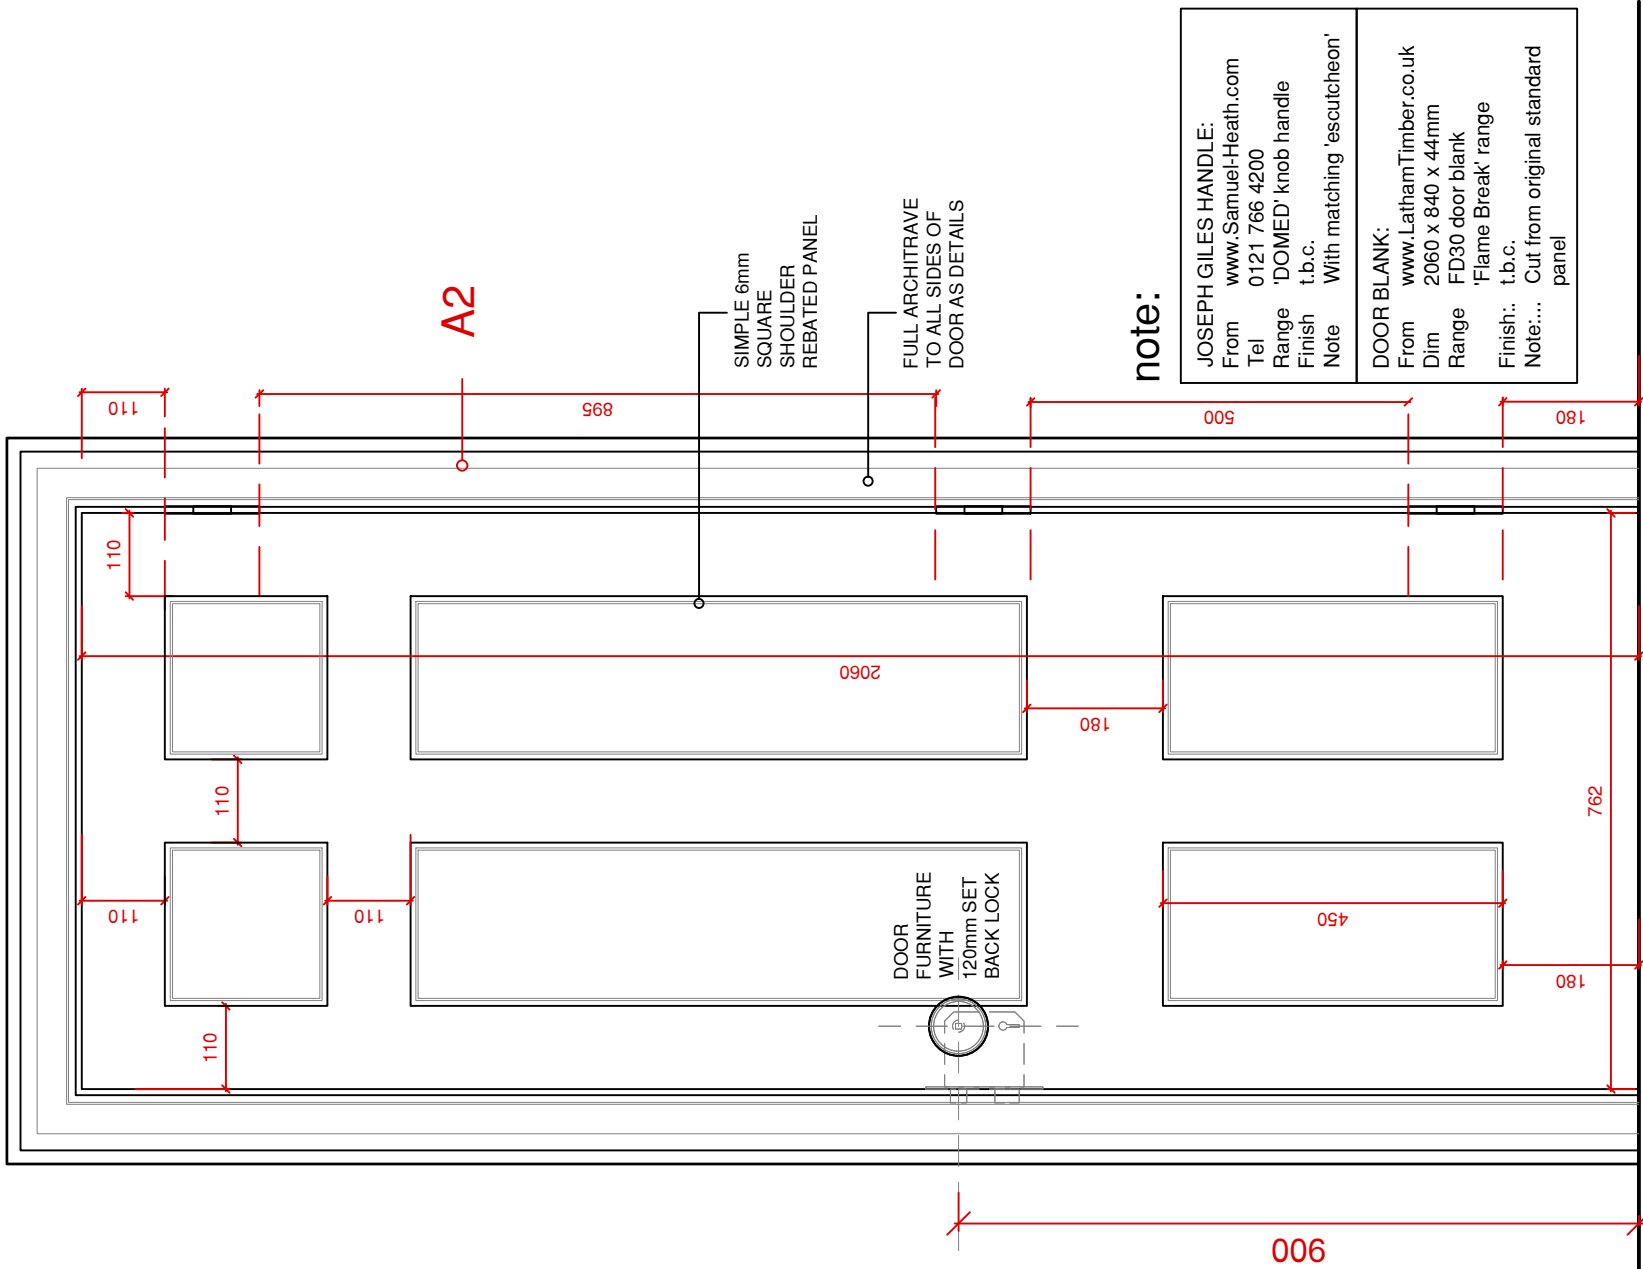


note:

JOSEPH GILES HANDLE:	
From	www.SamuelHeath.com
Tel	0121 766 4200
Range	'DOMED' knob handle
Finish	t.b.c.
Note	With matching 'escutcheon'
DOOR BLANK:	
From	www.LathamTimber.co.uk
Dim	2060 x 840 x 44mm
Range	FD30 door blank
Finish:	t.b.c.
Note:...	Cut from original standard panel

FRONT VIEW - DOOR 762mm

SCALE 1:10 @ A3 FOUR PANEL DECORATIVE

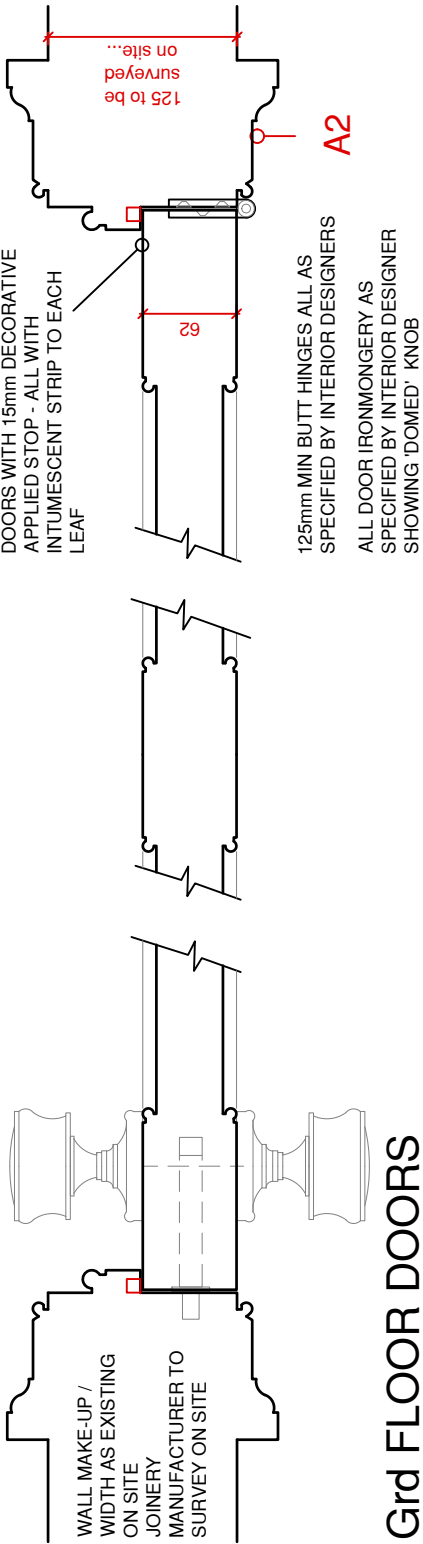

Grd FLOOR DOORS

SCALE 1:5 @ A3

The contractor is responsible for checking dimensions, tolerances, and references.
Any errors or discrepancies are to be reported to BERNARD WOODS prior to proceeding with any works or shop drawings.
Figured dimensions only are to be used. All dimensions must be checked on site, with any differences between drawings and specifications referred to BERNARD WOODS.
Dimensions must not be scaled from this drawing.
The copyright of the drawing and designs are the property of BERNARD WOODS.
This drawing remains the property of BERNARD WOODS and may not be reproduced in any way without prior consent.

REV	AMENDMENTS	DATE
A	ISSUED FOR APPROVAL - CONSTRUCTION	27-07-20

BERNARD | WOODS

INTERIOR DESIGN

JOB TITLE 19 FITZROY SQUARE LONDON W1T 6EQ		
DRAWING No ID-D07		REVISION A
DRAWING TITLE PROPOSED 'HISTORIC' INTERIOR DOORS GROUND FLOOR DOOR TYPE '1'		
DATE: 27-07-20	JOB No: P188	SCALE 1:10 & 1:5 on A3


'AutoCAD LT'.dwg — original size A3

FOR DOOR No's:

- DG-01 = R/Hand hinge
- DG-07 = L/Hand hinge

NOTE:...

ALL DOORS MANUFACTURED WITH 44mm FIRE DOOR BLANK CORE, ALL MUST MEET CURRENT REGULATIONS AND FIRE SAFETY

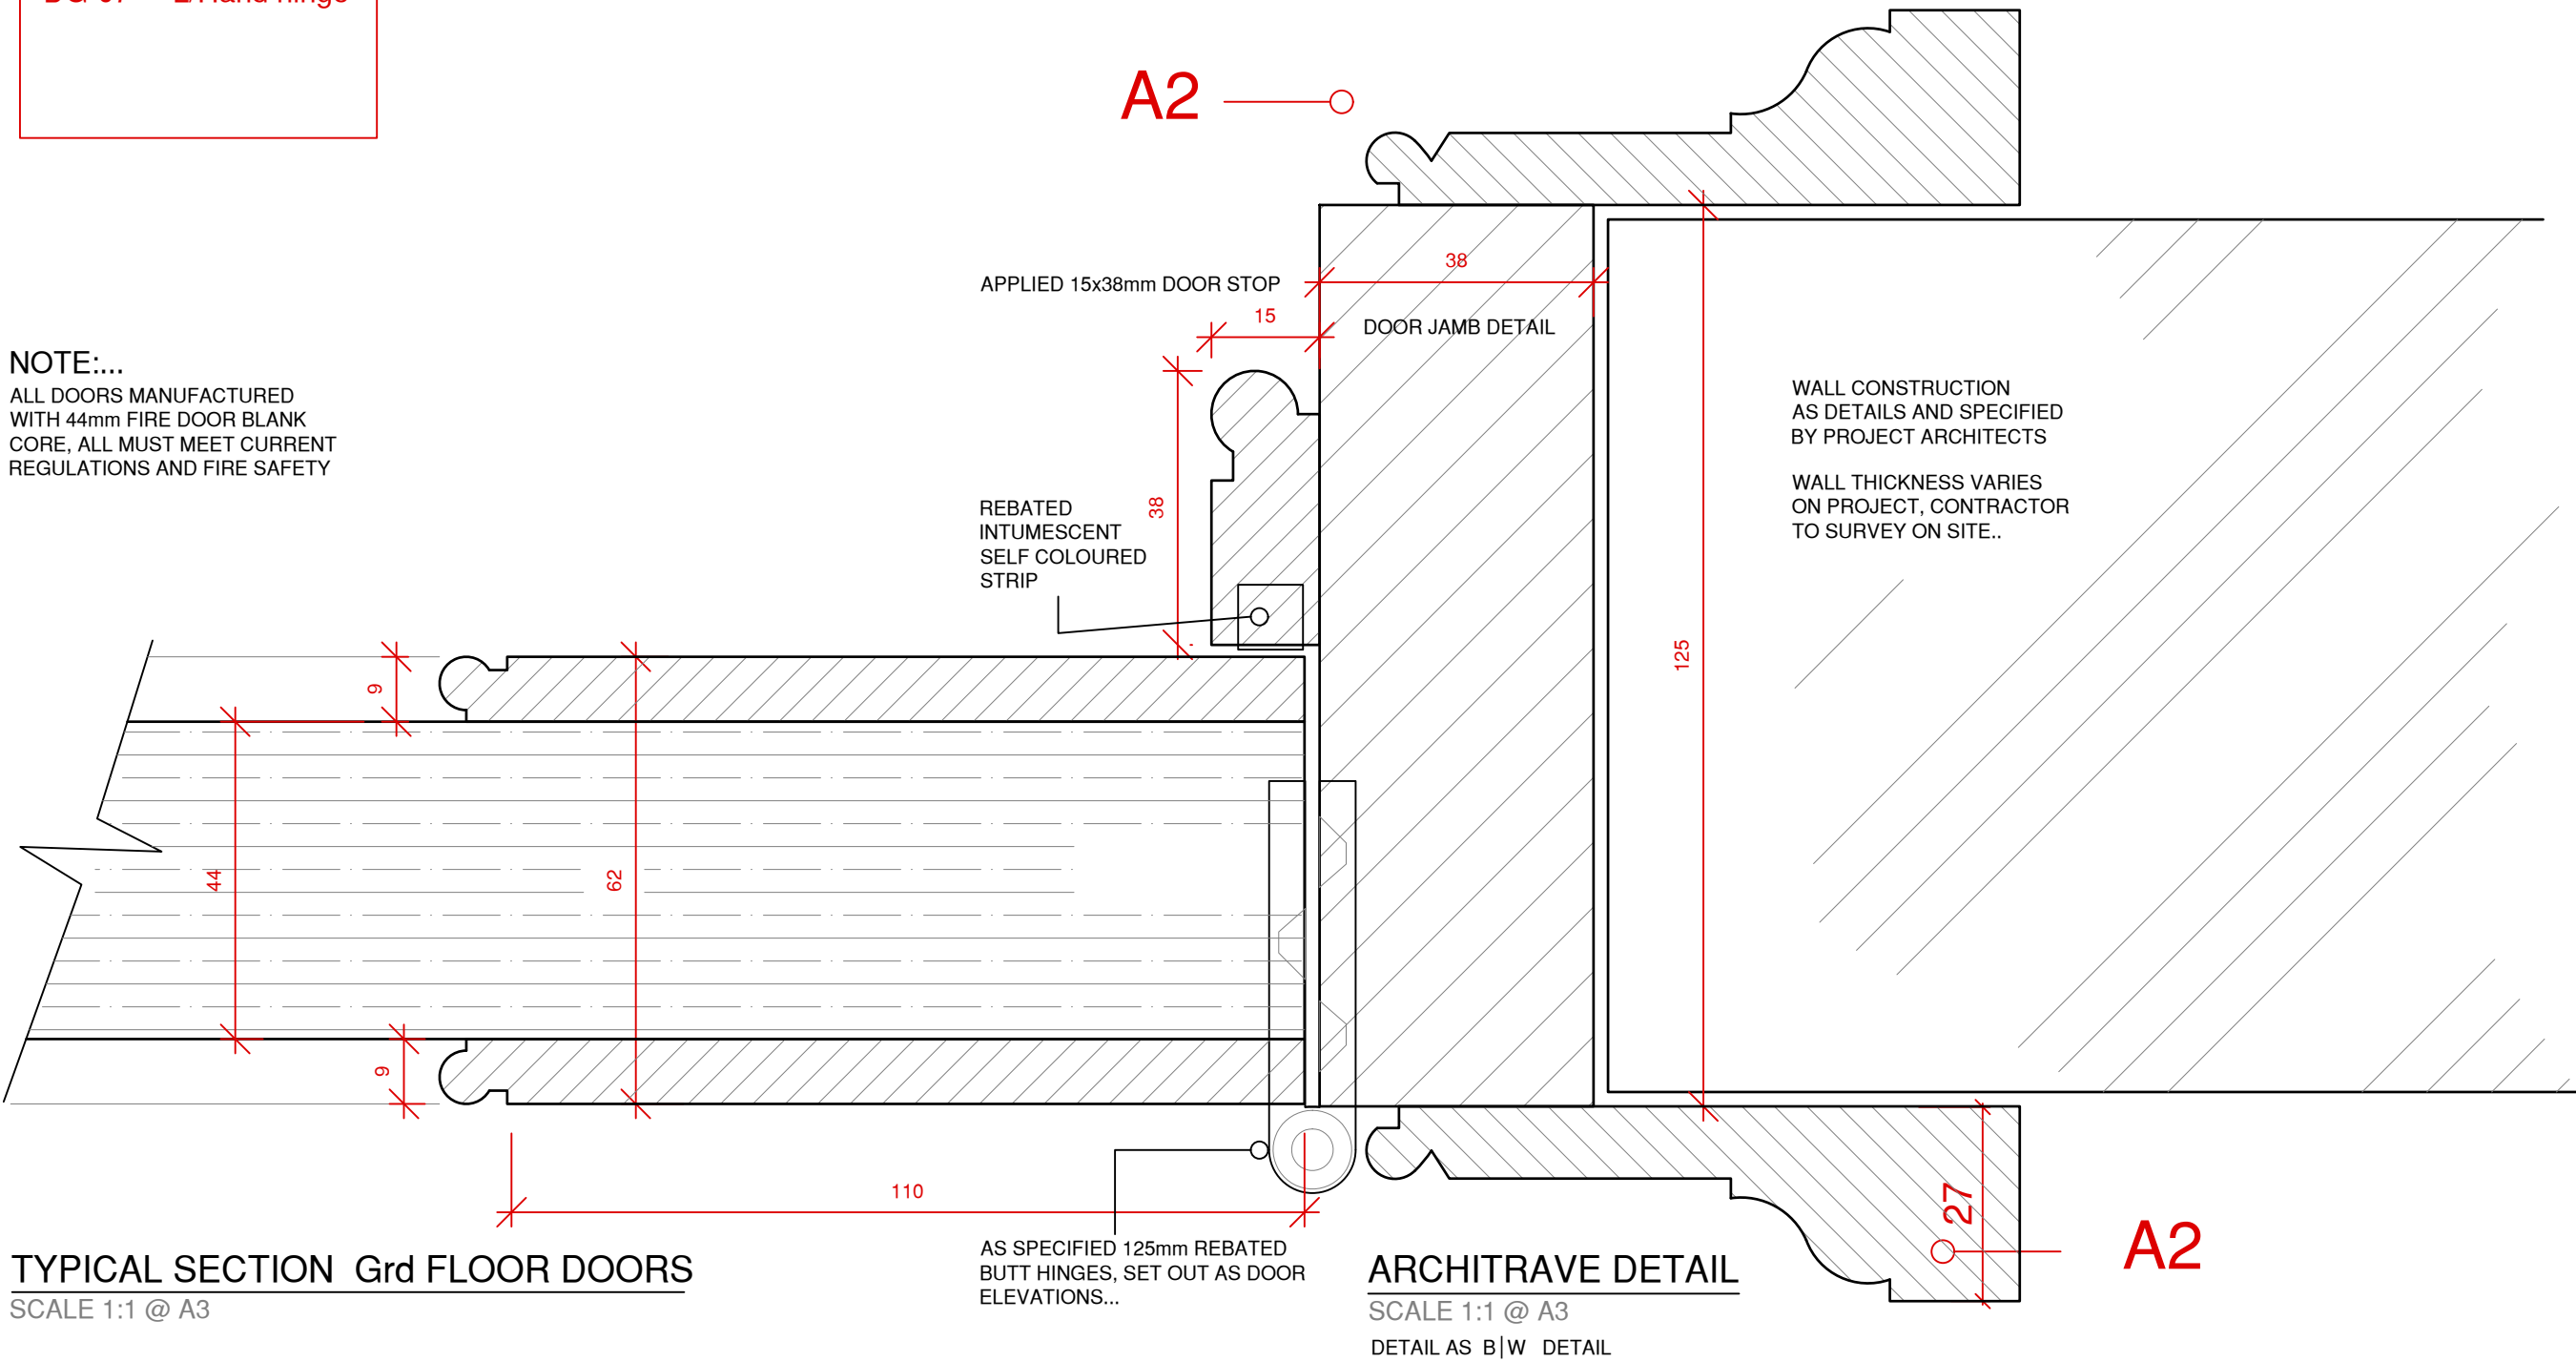

TYPICAL SECTION Grd FLOOR DOORS

SCALE 1:1 @ A3

The contractor is responsible for checking dimensions, tolerances, and references. Any errors or discrepancies are to be reported to BERNARD WOODS prior to proceeding with any works or shop drawings. Figured dimensions only are to be used. All dimensions must be checked on site, with any differences between drawings and specifications referred to BERNARD WOODS. Dimensions must not be scaled from this drawing. The copyright of the drawing and designs are the property of BERNARD WOODS. This drawing remains the property of BERNARD WOODS and may not be reproduced in any way without prior consent.

REV	AMENDMENTS	DATE
A	ISSUED FOR APPROVAL - CONSTRUCTION	27-07-20

BERNARD | WOODS


INTERIOR DESIGN

JOB TITLE 19 FITZROY SQUARE LONDON W1T 6EQ		
DRAWING No ID-D08		REVISION A
DRAWING TITLE PROPOSED 'HISTORIC' DOORS DETAIL GROUND FLOOR DOOR TYPE '1'		
DATE: 27-07-20	JOB No: P188	SCALE 1:1 on A3


'AutoCAD LT'.dwg — original size A3

FOR DOOR No's:

- DG-03 = L/Hand hinge
- DG-04 = L/Hand hinge
- DG-05 = L/Hand hinge
- DG-06 = L/Hand hinge

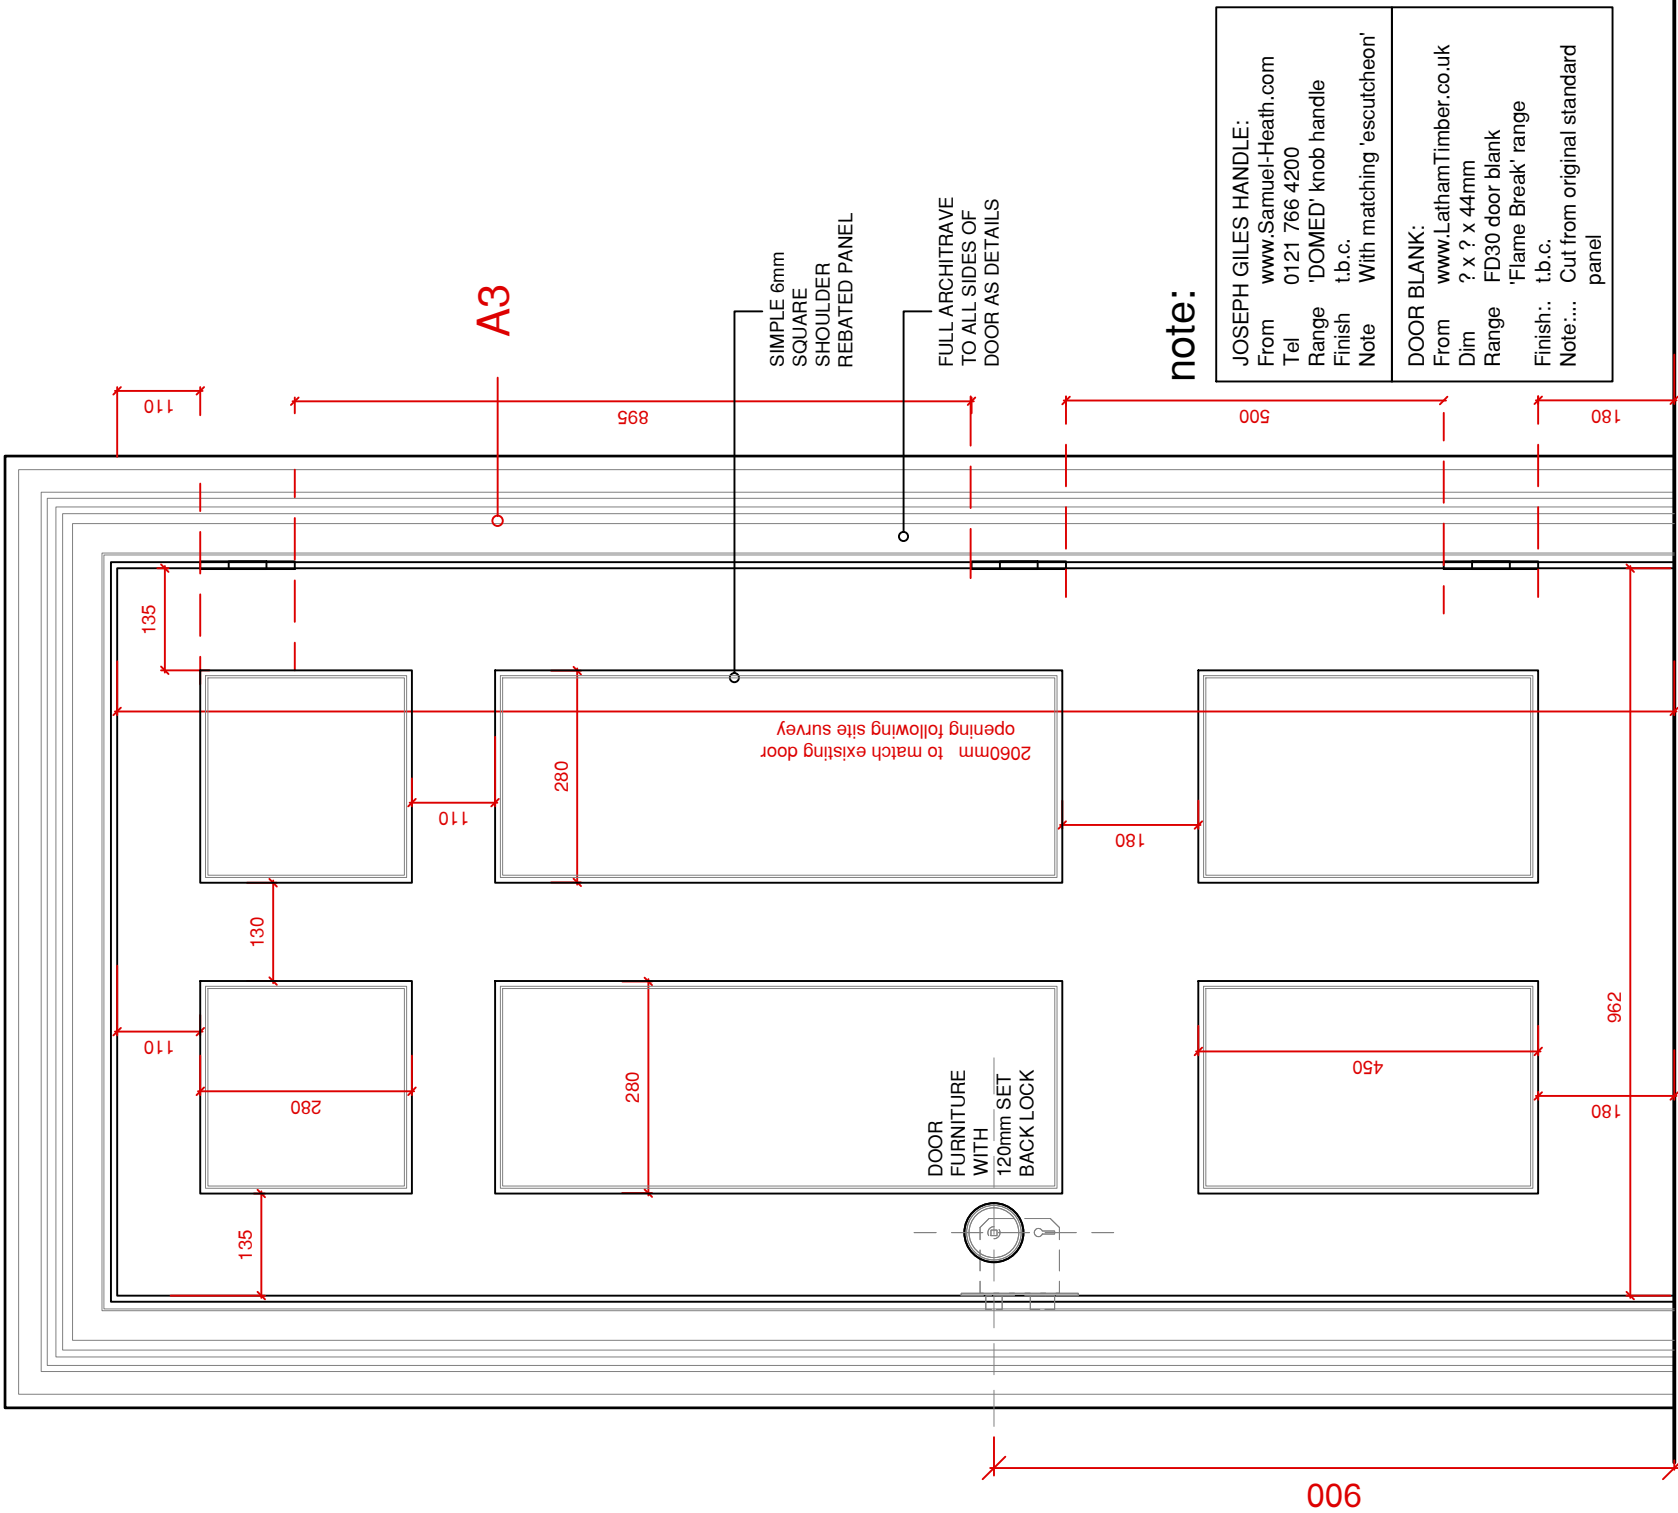

FRONT VIEW - DOOR 962
SCALE 1:10 @ A3
SIX PANEL DECORATIVE

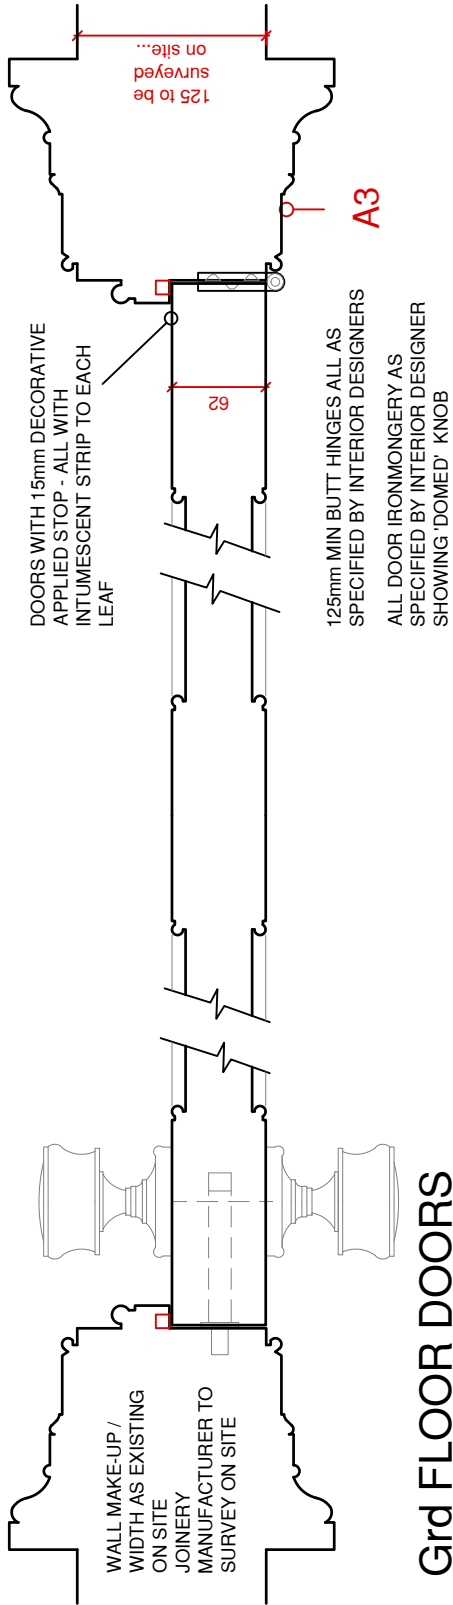

Grd FLOOR DOORS
SCALE 1:5 @ A3

The contractor is responsible for checking dimensions, tolerances, and references. Any errors or discrepancies are to be reported to BERNARD WOODS prior to proceeding with any works or shop drawings. Figured dimensions only are to be used. All dimensions must be checked on site, with any differences between drawings and specifications referred to BERNARD WOODS. Dimensions must not be scaled from this drawing. The copyright of the drawing and designs are the property of BERNARD WOODS. This drawing remains the property of BERNARD WOODS and may not be reproduced in any way without prior consent.

REV	AMENDMENTS	DATE
A	ISSUED FOR APPROVAL - CONSTRUCTION	27-07-20

BERNARD | WOODS

INTERIOR DESIGN


JOB TITLE 19 FITZROY SQUARE LONDON W1T 6EQ		
DRAWING No ID-D09		REVISION A
DRAWING TITLE PROPOSED 'HISTORIC' INTERIOR DOORS GROUND FLOOR DOOR TYPE '2'		
DATE: 27-07-20	JOB No: P188	SCALE 1:10 & 1:5 on A3

'AutoCAD LT'.dwg — original size A3

FOR DOOR No's:

- DG-03 = L/Hand hinge
- DG-04 = L/Hand hinge
- DG-05 = L/Hand hinge
- DG-06 = L/Hand hinge

NOTE:....
ALL DOORS MANUFACTURED
WITH 44mm FIRE DOOR BLANK
CORE, ALL MUST MEET CURRENT
REGULATIONS AND FIRE SAFETY

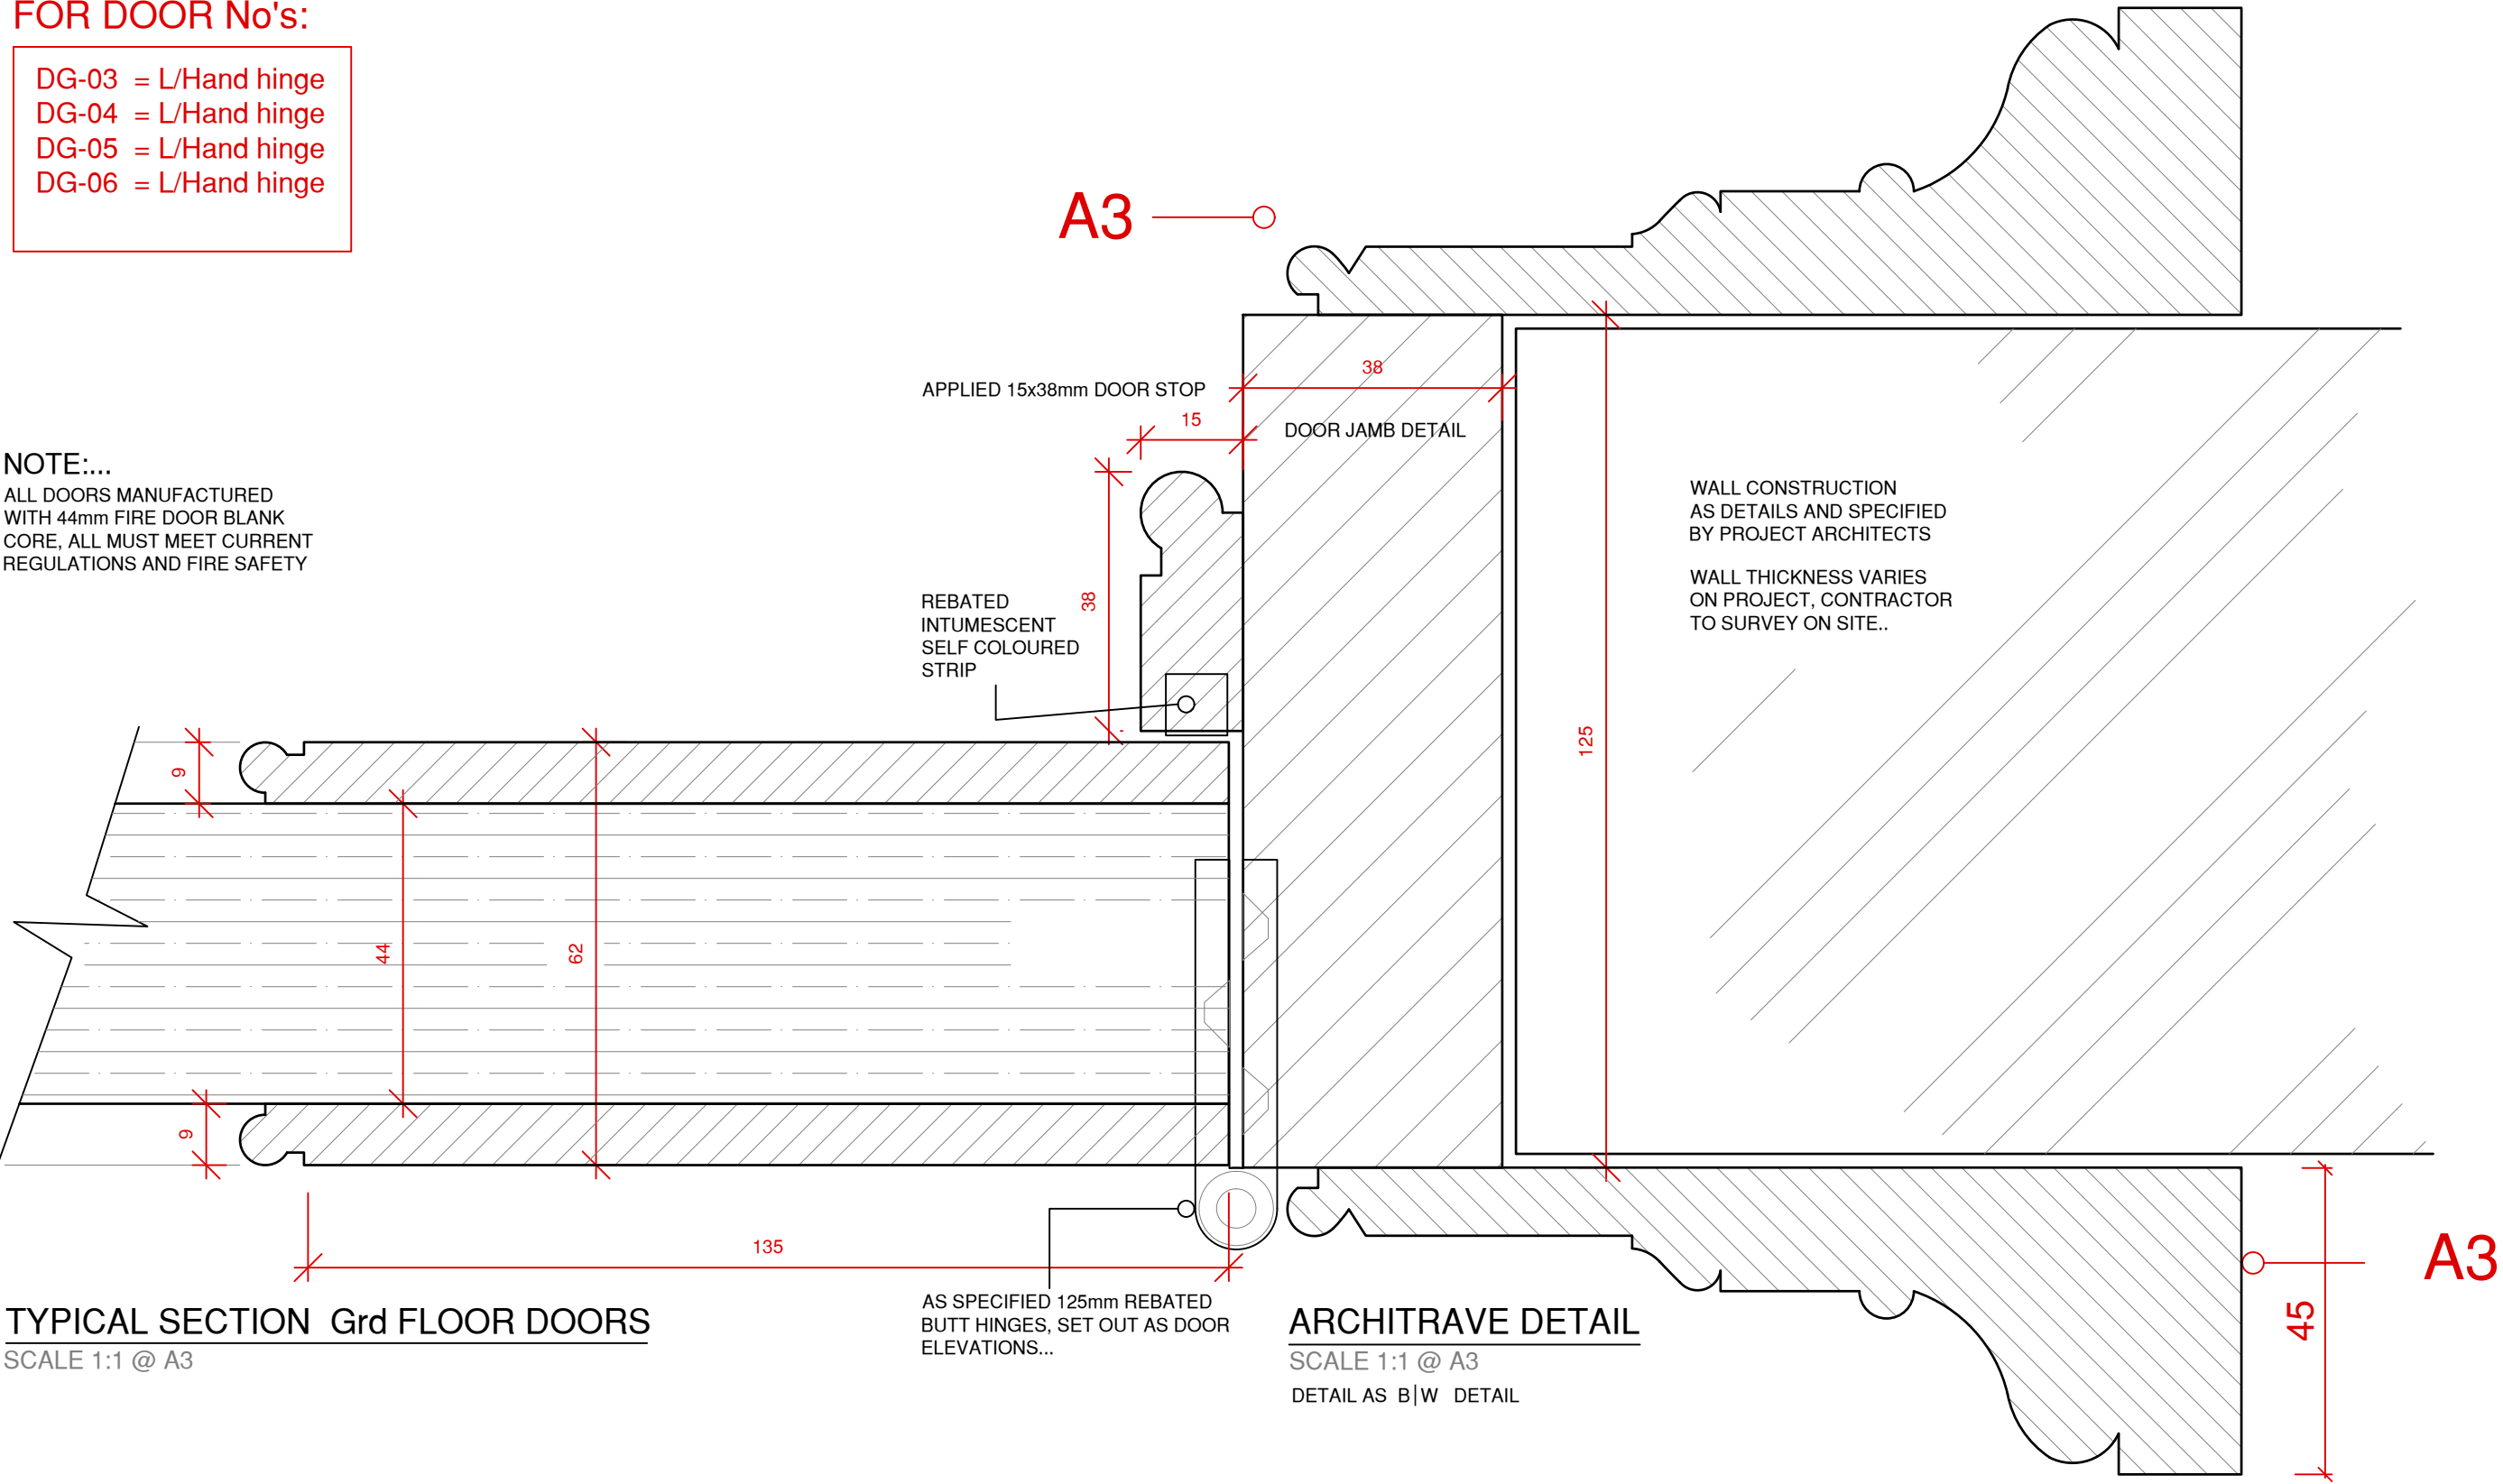

TYPICAL SECTION Grd FLOOR DOORS
SCALE 1:1 @ A3

The contractor is responsible for checking dimensions, tolerances, and references.
Any errors or discrepancies are to be reported to BERNARD WOODS prior to
proceeding with any works or shop drawings.
Figured dimensions only are to be used. All dimensions must be checked on site,
with any differences between drawings and specifications referred to BERNARD WOODS.
Dimensions must not be scaled from this drawing.
The copyright of the drawing and designs are the property of BERNARD WOODS.
This drawing remains the property of BERNARD WOODS and may not be
reproduced in any way without prior consent.

REV	AMENDMENTS	DATE
A	ISSUED FOR APPROVAL - CONSTRUCTION	27-07-20

BERNARD | WOODS

INTERIOR DESIGN

JOB TITLE 19 FITZROY SQUARE LONDON W1T 6EQ		
DRAWING No ID-D10		REVISION A
DRAWING TITLE PROPOSED 'HISTORIC' DOORS DETAIL GROUND FLOOR DOOR TYPE '2'		
DATE: 27-07-20	JOB No: P188	SCALE 1:1 on A3

'AutoCAD LT'.dwg — original size A3

DG-08 = Double door
DG-09 = Double door
DG-11 = Double door
DG-12 = Double door



JOSEPH GILES HANDLE: From www.Samuel-Heath.com Tel 0121 766 4200 Range 'DOMED' knob handle Finish t.b.c. Note With matching 'escutcheon'	DOOR BLANK: From www.LathamTimber.co.uk Dim 2060 x ? x 44mm Range FD30 door blank 'Flame Break' range Finish: t.b.c. Note... Cut from original standard panel
---	---

SCALE 1:10 @ A3



SCALE 1:5 @ A3

REV	AMENDMENTS	DATE
A	ISSUED FOR APPROVAL - CONSTRUCTION	27-07-20

The contractor is responsible for checking dimensions, tolerances, and references. Any errors or discrepancies are to be reported to BERNARD WOODS prior to proceeding with any works or shop drawings

Figured dimensions only are to be used. All dimensions must be checked on site, with any differences between drawings and specifications referred to BERNARD WOODS

Dimensions must not be scaled from this drawing

The copyright of the drawing and designs are the property of BERNARD WOODS

This drawing remains the property of BERNARD WOODS and may not be reproduced in any way without prior consent.

INTERIOR DESIGN

JOB TITLE		
19 FITZROY SQUARE LONDON W1T 6EQ		
DRAWING No	ID-D11	REVISION A
DRAWING TITLE		
PROPOSED 'HISTORIC' INTERIOR DOORS GROUND FLOOR DOOR TYPE '3'		
DATE 27-07-20	JOB No P188	SCALE 1:10 & 1:5 on A3


AutoCAD LT' .dwg – original size A3

FOR DOOR No's:

- DG-08 = Double door
- DG-09 = Double door
- DG-11 = Double door
- DG-12 = Double door

NOTE:...

ALL DOORS MANUFACTURED WITH 44mm FIRE DOOR BLANK CORE, ALL MUST MEET CURRENT REGULATIONS AND FIRE SAFETY

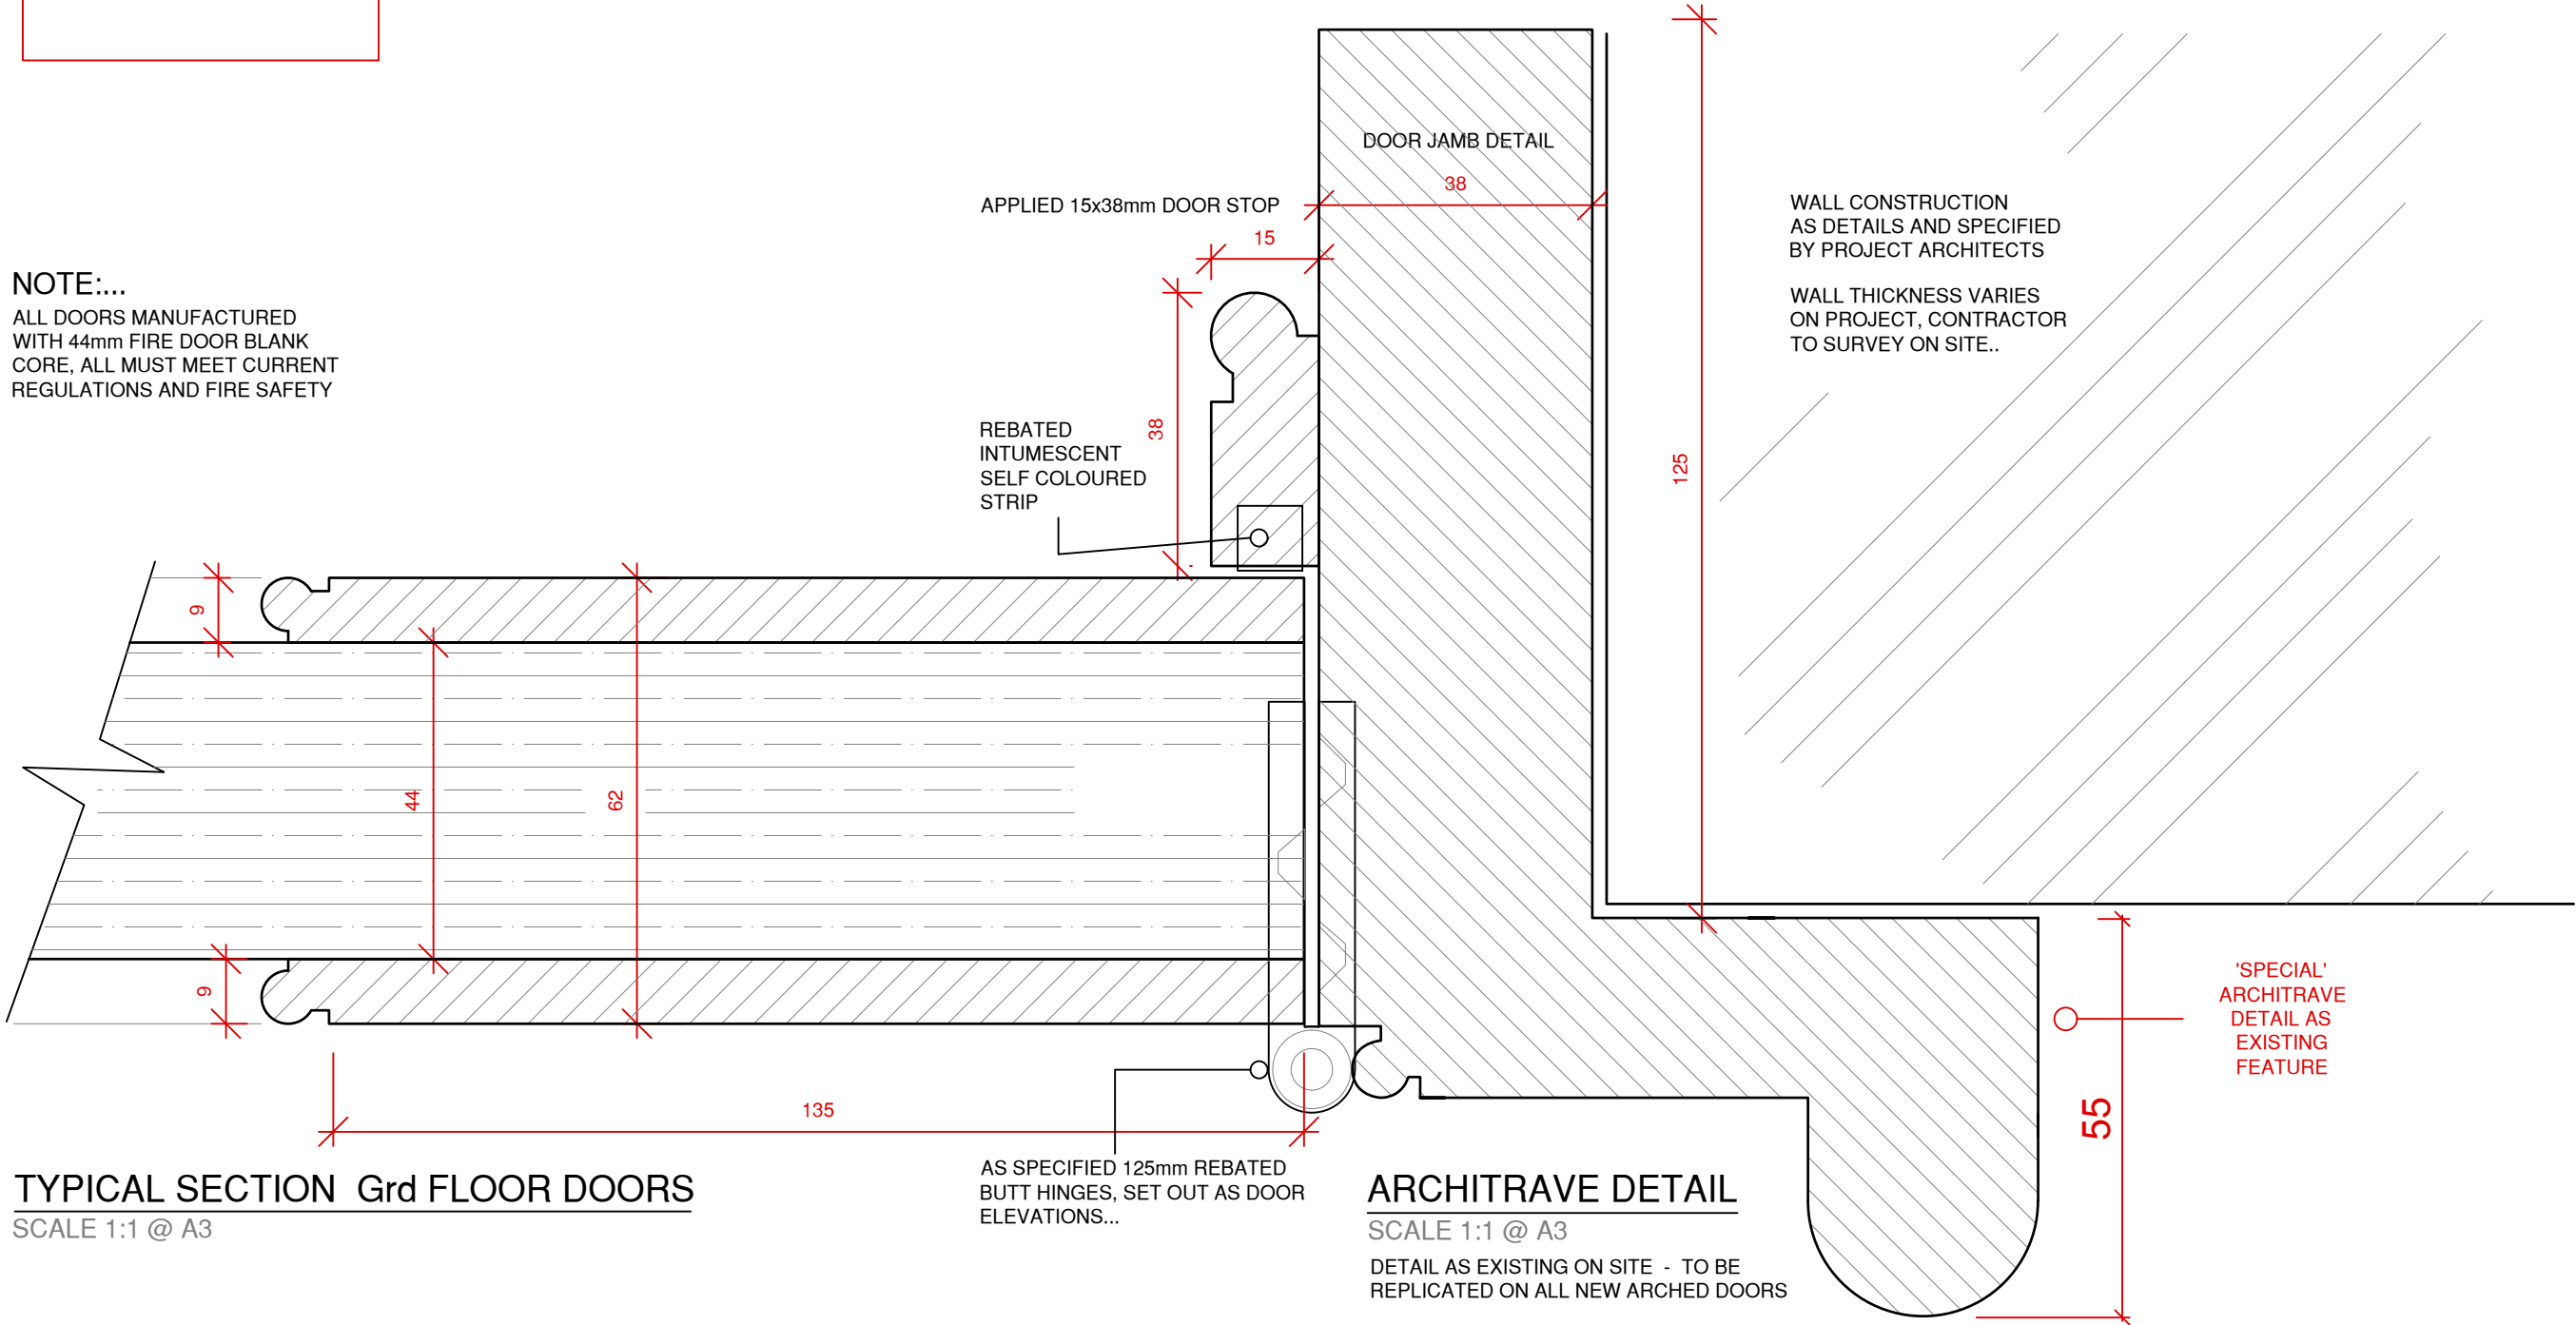

TYPICAL SECTION Grd FLOOR DOORS

SCALE 1:1 @ A3

The contractor is responsible for checking dimensions, tolerances, and references. Any errors or discrepancies are to be reported to BERNARD WOODS prior to proceeding with any works or shop drawings. Figured dimensions only are to be used. All dimensions must be checked on site, with any differences between drawings and specifications referred to BERNARD WOODS. Dimensions must not be scaled from this drawing. The copyright of the drawing and designs are the property of BERNARD WOODS. This drawing remains the property of BERNARD WOODS and may not be reproduced in any way without prior consent.

REV	AMENDMENTS	DATE
A	ISSUED FOR APPROVAL - CONSTRUCTION	27-07-20

BERNARD | WOODS


INTERIOR DESIGN

JOB TITLE 19 FITZROY SQUARE LONDON W1T 6EQ		
DRAWING No	ID-D12	REVISION A
DRAWING TITLE PROPOSED 'HISTORIC' DOORS DETAIL GROUND FLOOR DOOR TYPE '3'		
DATE 27-07-20	JOB No P188	SCALE 1:1 on A3

'AutoCAD LT'.dwg — original size A3



FOR DOOR No's:

DLG-10 = R/Hand hinge
DLG-16 = R/Hand hinge

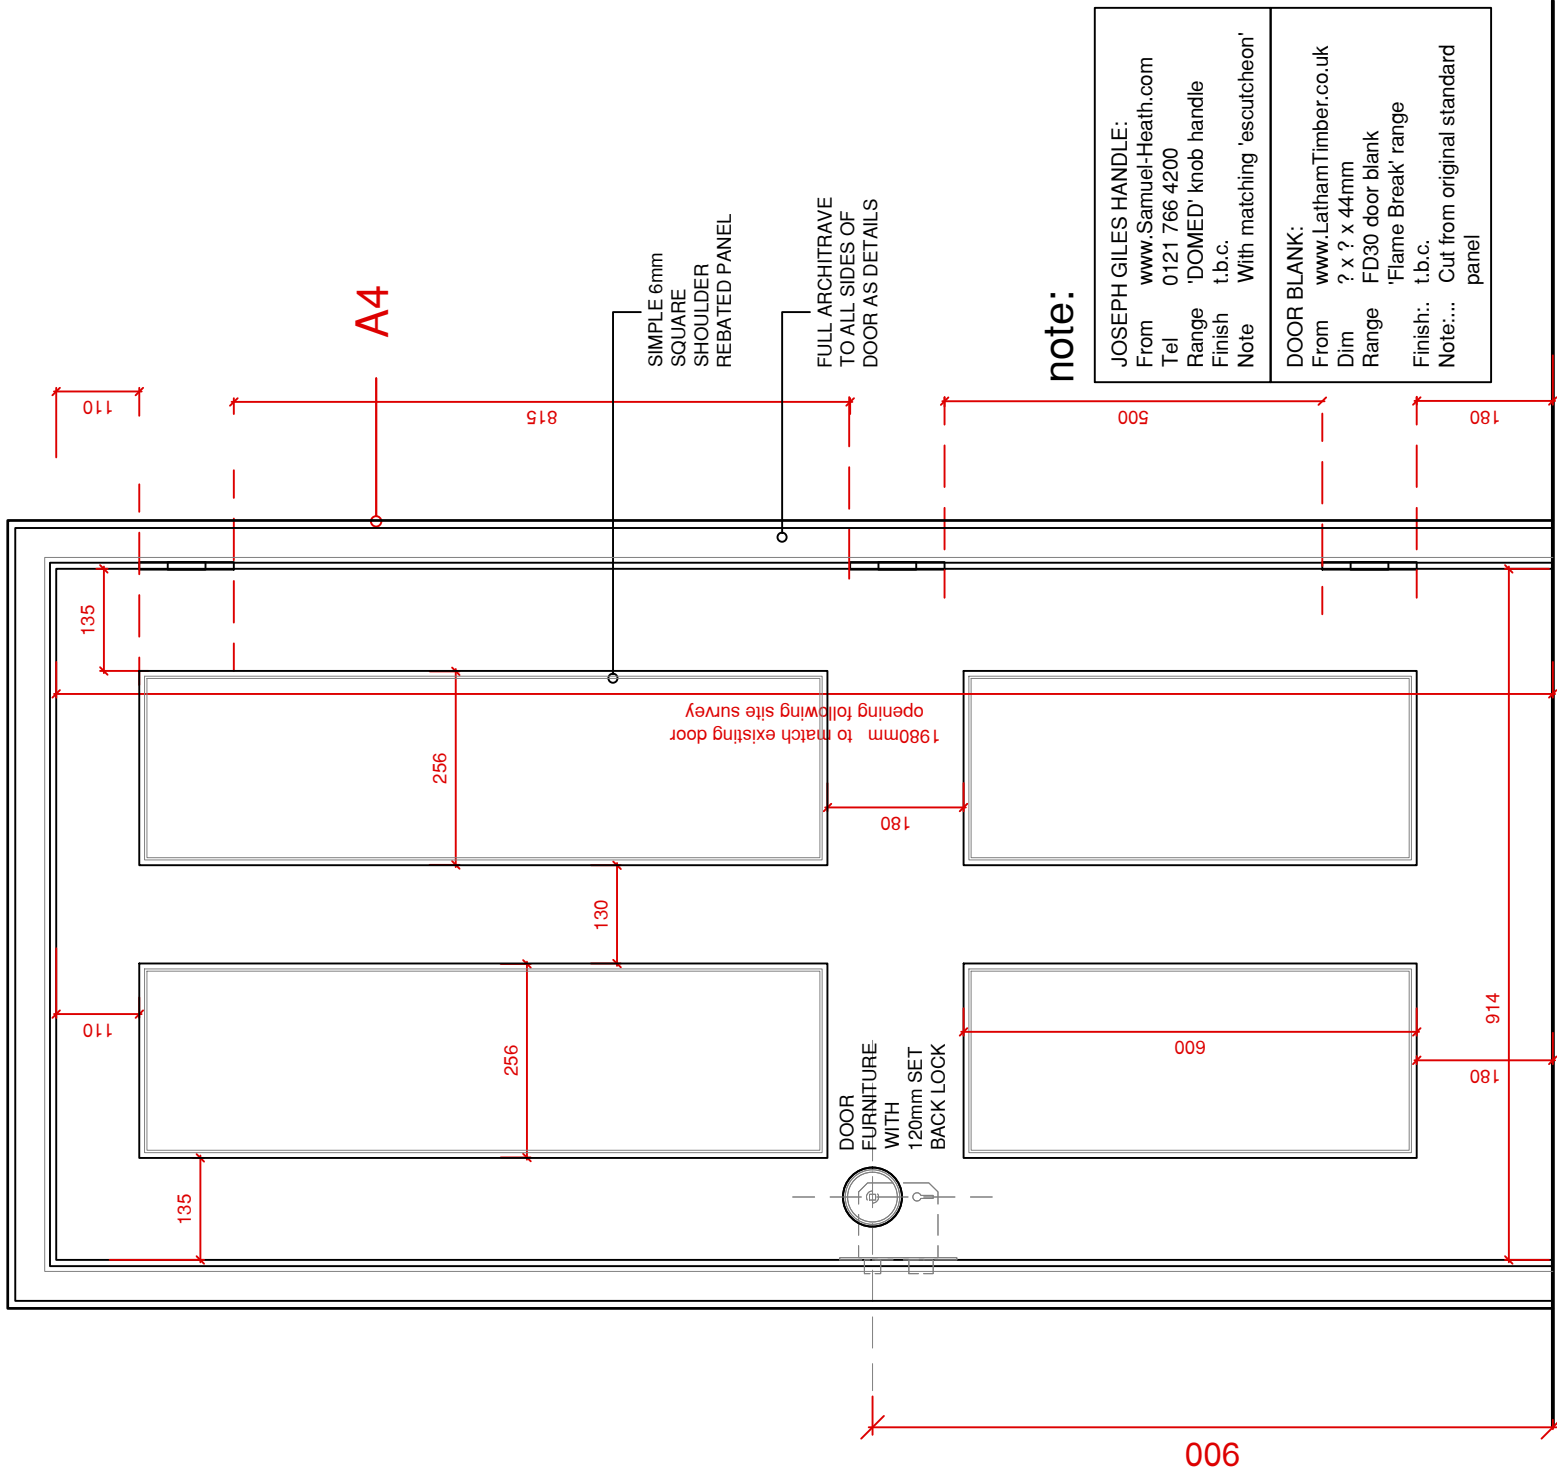

FRONT VIEW - DOOR 914

SCALE 1:10 @ A3 FOUR PANEL DECORATIVE

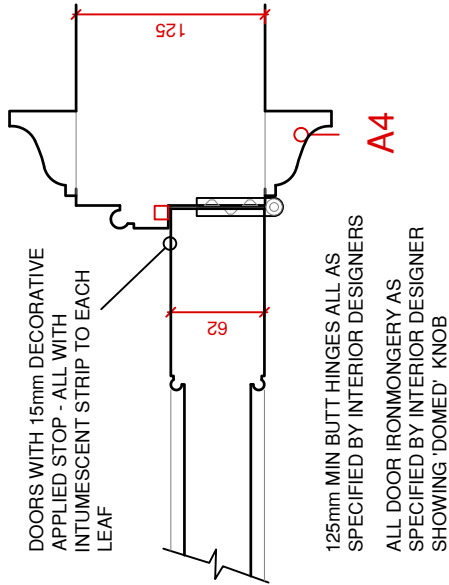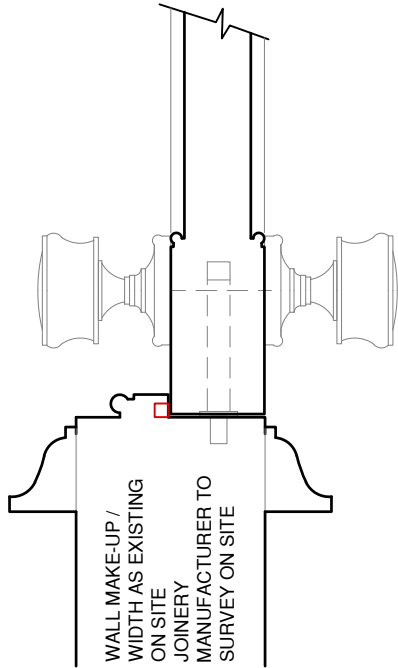

Bmt FLOOR DOORS

SCALE 1:5 @ A3

The contractor is responsible for checking dimensions, tolerances, and references.
Any errors or discrepancies are to be reported to BERNARD WOODS prior to proceeding with any works or shop drawings.
Figured dimensions only are to be used. All dimensions must be checked on site, with any differences between drawings and specifications referred to BERNARD WOODS.
Dimensions must not be scaled from this drawing.
The copyright of the drawing and designs are the property of BERNARD WOODS.
This drawing remains the property of BERNARD WOODS and may not be reproduced in any way without prior consent.

REV	AMENDMENTS	DATE
A	ISSUED FOR APPROVAL - CONSTRUCTION	27-07-20

BERNARD | WOODS

INTERIOR DESIGN

JOB TITLE 19 FITZROY SQUARE LONDON W1T 6EQ		
DRAWING No ID-D13		REVISION A
DRAWING TITLE PROPOSED 'HISTORIC' INTERIOR DOORS BASEMENT DOOR TYPE '1'		
DATE 27-07-20	JOB No P188	SCALE 1:10 & 1:5 on A3


'AutoCAD LT'.dwg - original size A3

FOR DOOR No's:

DLG-13 = R/Hand hinge

NOTE:...

ALL DOORS MANUFACTURED WITH 44mm FIRE DOOR BLANK CORE, ALL MUST MEET CURRENT REGULATIONS AND FIRE SAFETY

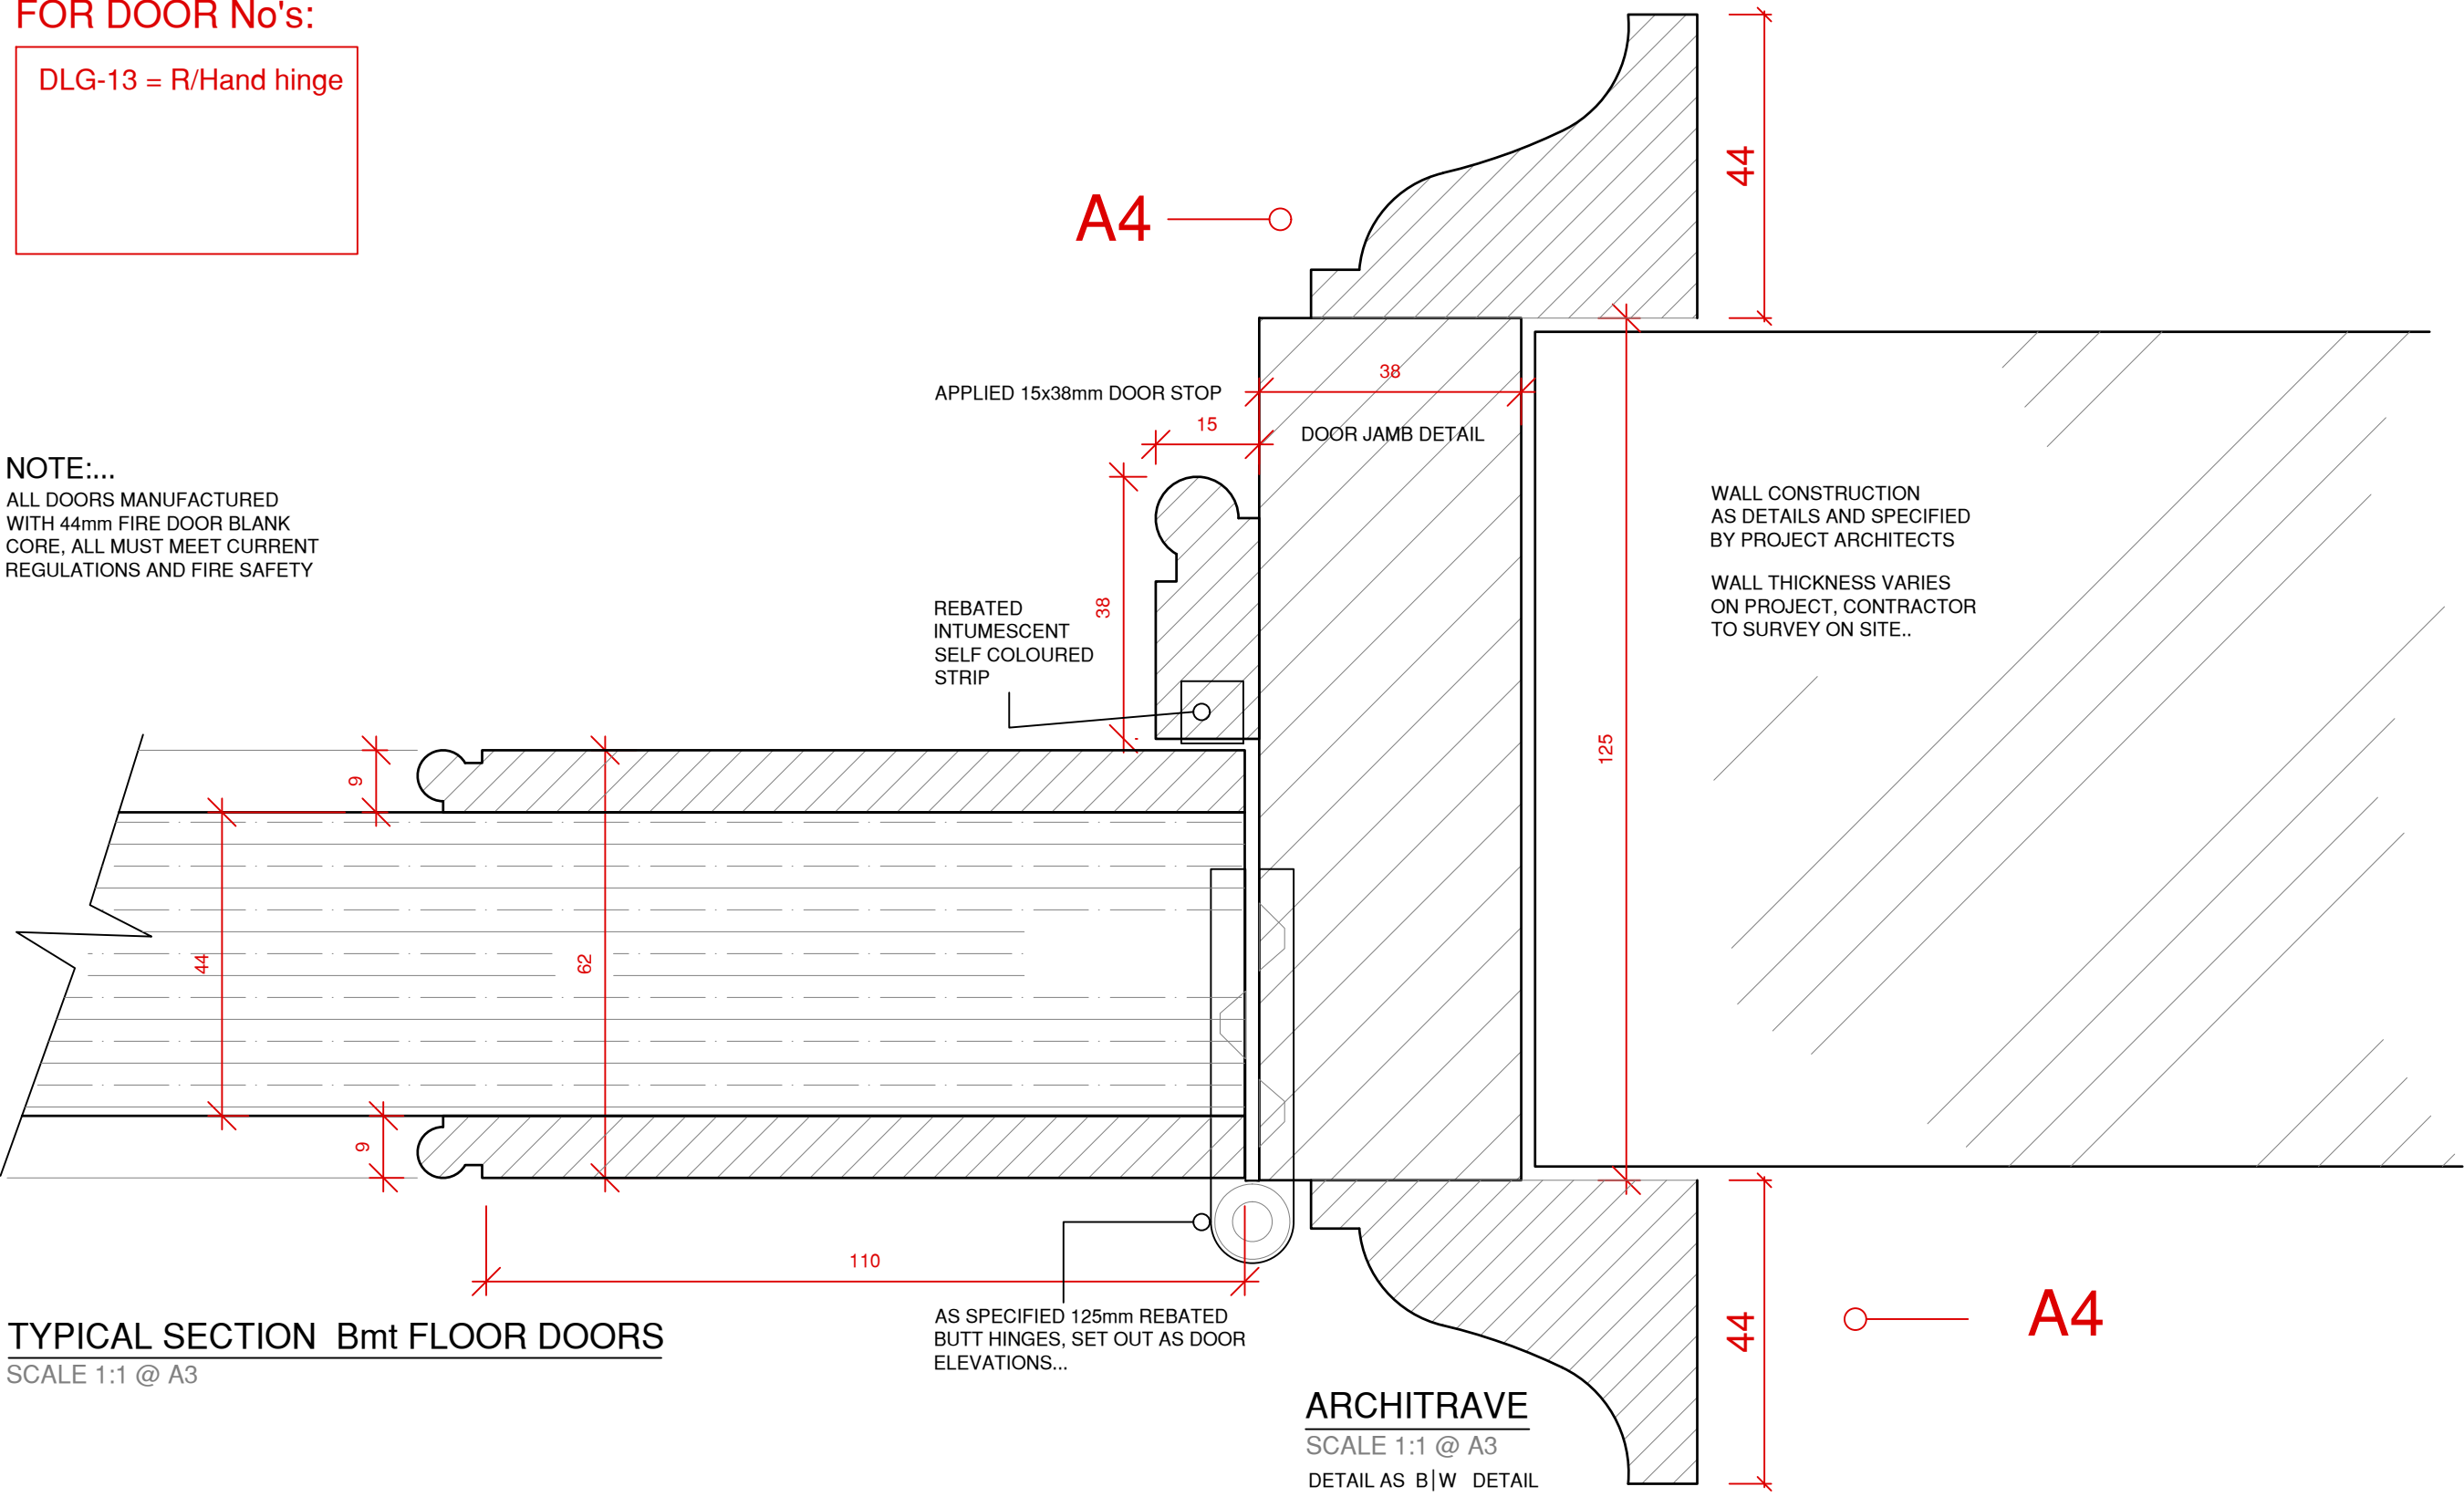

TYPICAL SECTION Bmt FLOOR DOORS
SCALE 1:1 @ A3

AS SPECIFIED 125mm REBATED BUTT HINGES, SET OUT AS DOOR ELEVATIONS...

ARCHITRAVE
SCALE 1:1 @ A3
DETAIL AS B|W DETAIL

The contractor is responsible for checking dimensions, tolerances, and references. Any errors or discrepancies are to be reported to BERNARD WOODS prior to proceeding with any works or shop drawings. Figured dimensions only are to be used. All dimensions must be checked on site, with any differences between drawings and specifications referred to BERNARD WOODS. Dimensions must not be scaled from this drawing. The copyright of the drawing and designs are the property of BERNARD WOODS. This drawing remains the property of BERNARD WOODS and may not be reproduced in any way without prior consent.

REV	AMENDMENTS	DATE
A	ISSUED FOR APPROVAL - CONSTRUCTION	27-07-20

BERNARD | WOODS


INTERIOR DESIGN

JOB TITLE 19 FITZROY SQUARE LONDON W1T 6EQ		
DRAWING No	ID-D14	REVISION A
DRAWING TITLE PROPOSED 'HISTORIC' DOORS DETAIL BASEMENT DOOR TYPE '1'		
DATE	27-07-20	JOB No P188
		SCALE 1:1 on A3

AutoCAD LT .dwg — original size A3

FOR DOOR No's:



- DLG-07 = R/Hand hinge
- DLG-17 = L/Hand hinge
- DLG-18 = L/Hand hinge

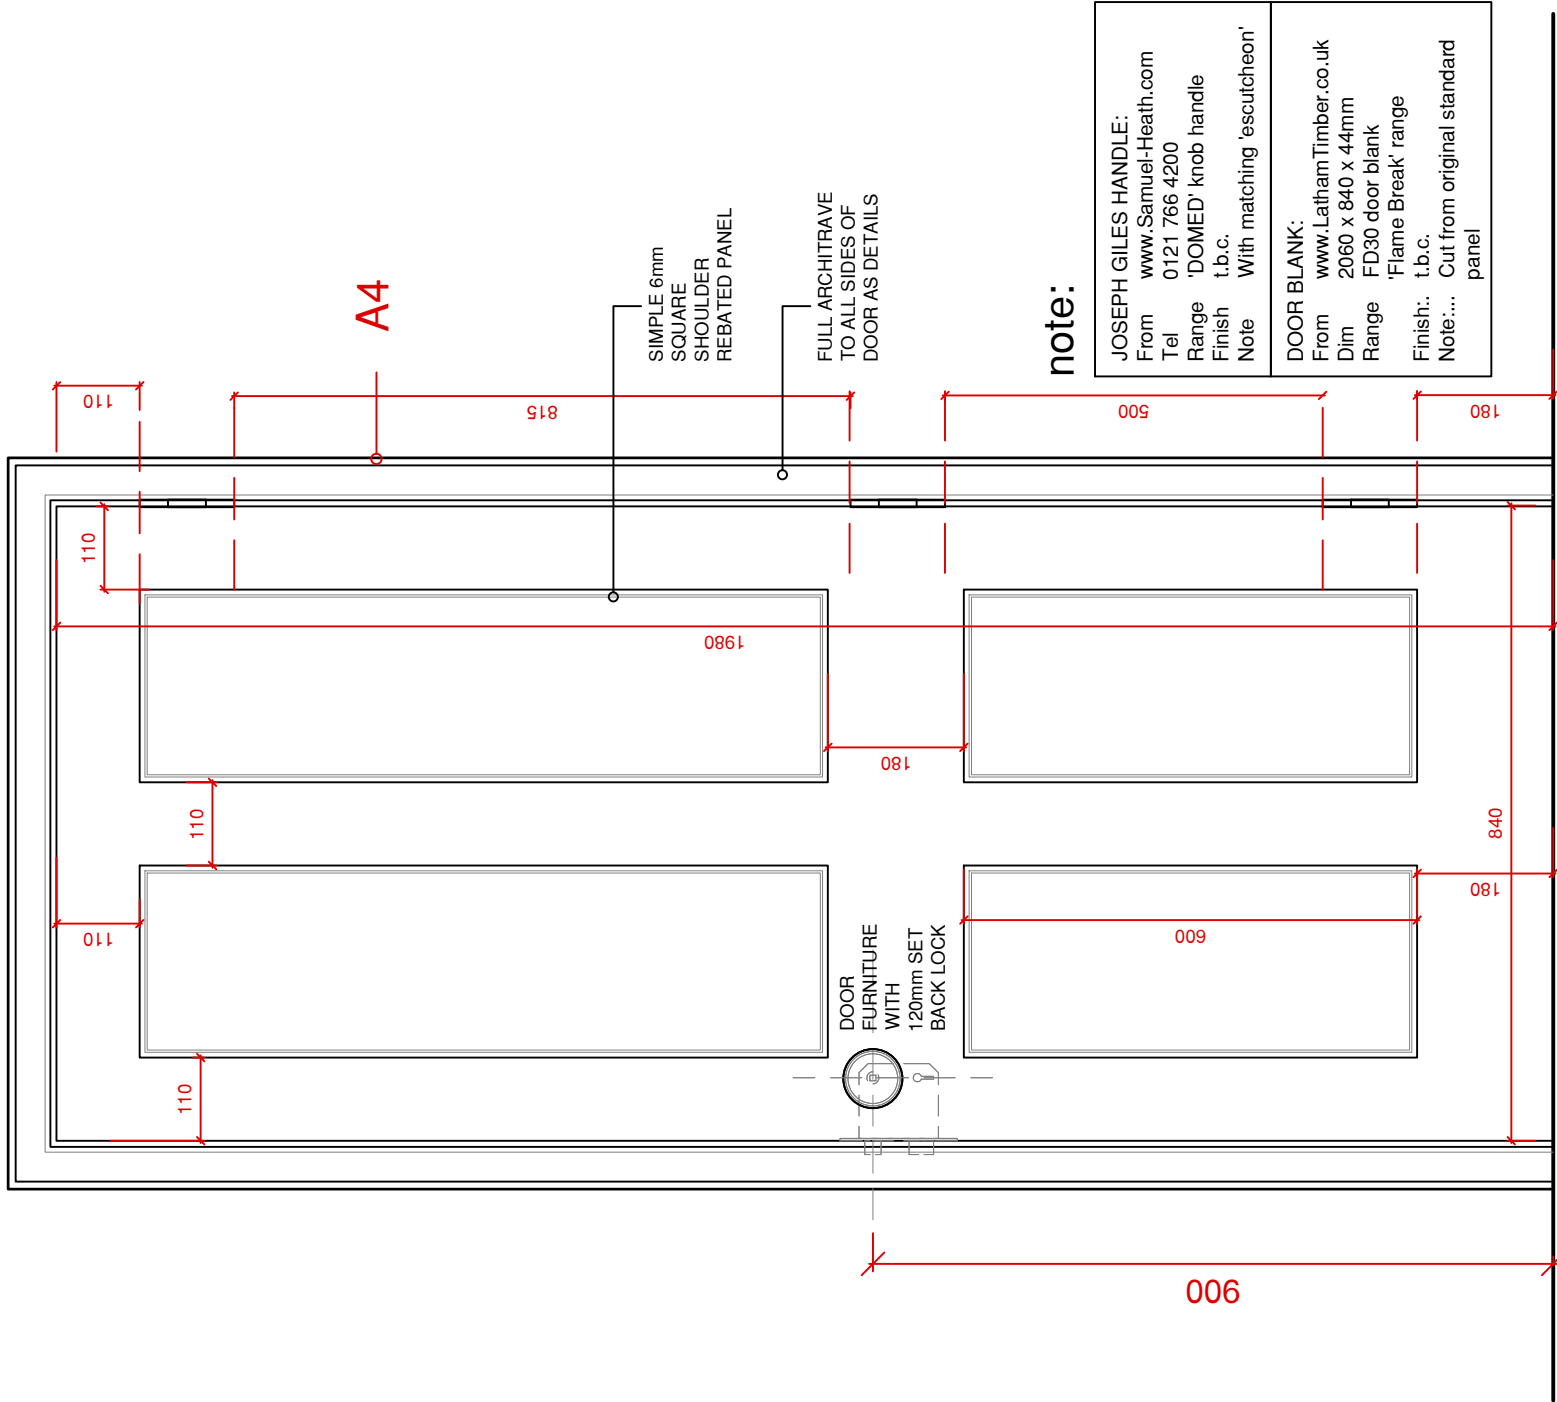

FRONT VIEW - DOOR 840mm

SCALE 1:10 @ A3

FOUR PANEL DECORATIVE

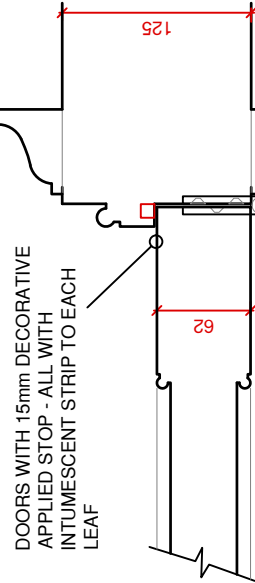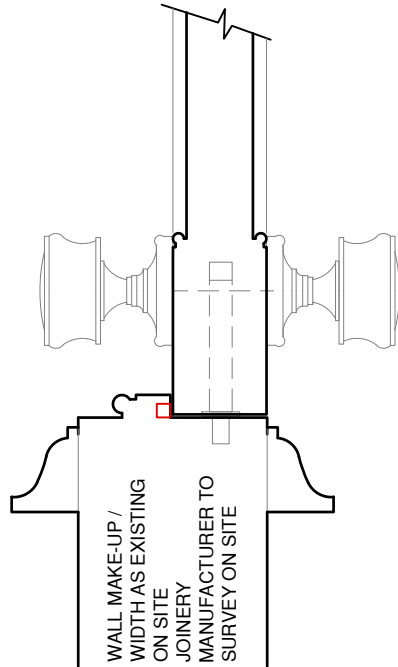

125mm MIN BUTT HINGES ALL AS SPECIFIED BY INTERIOR DESIGNERS
ALL DOOR IRONMONGERY AS SPECIFIED BY INTERIOR DESIGNER SHOWING 'DOMED' KNOB

Bmt FLOOR DOORS

SCALE 1:5 @ A3

The contractor is responsible for checking dimensions, tolerances, and references. Any errors or discrepancies are to be reported to BERNARD WOODS prior to proceeding with any works or shop drawings. Figured dimensions only are to be used. All dimensions must be checked on site, with any differences between drawings and specifications referred to BERNARD WOODS. Dimensions must not be scaled from this drawing. The copyright of the drawing and designs are the property of BERNARD WOODS. This drawing remains the property of BERNARD WOODS and may not be reproduced in any way without prior consent.

REV	AMENDMENTS	DATE
A	ISSUED FOR APPROVAL - CONSTRUCTION	27-07-20

BERNARD | WOODS

INTERIOR DESIGN


JOB TITLE 19 FITZROY SQUARE LONDON W1T 6EQ		
DRAWING No ID-D15		REVISION A
DRAWING TITLE PROPOSED 'HISTORIC' INTERIOR DOORS BASEMENT DOOR TYPE '2'		
DATE 27-07-20	JOB No P188	SCALE 1:10 & 1:5 on A3

'AutoCAD LT'.dwg - original size A3

FOR DOOR No's:

- DLG-07 = R/Hand hinge
- DLG-17 = L/Hand hinge
- DLG-18 = L/Hand hinge

NOTE:....
ALL DOORS MANUFACTURED
WITH 44mm FIRE DOOR BLANK
CORE, ALL MUST MEET CURRENT
REGULATIONS AND FIRE SAFETY

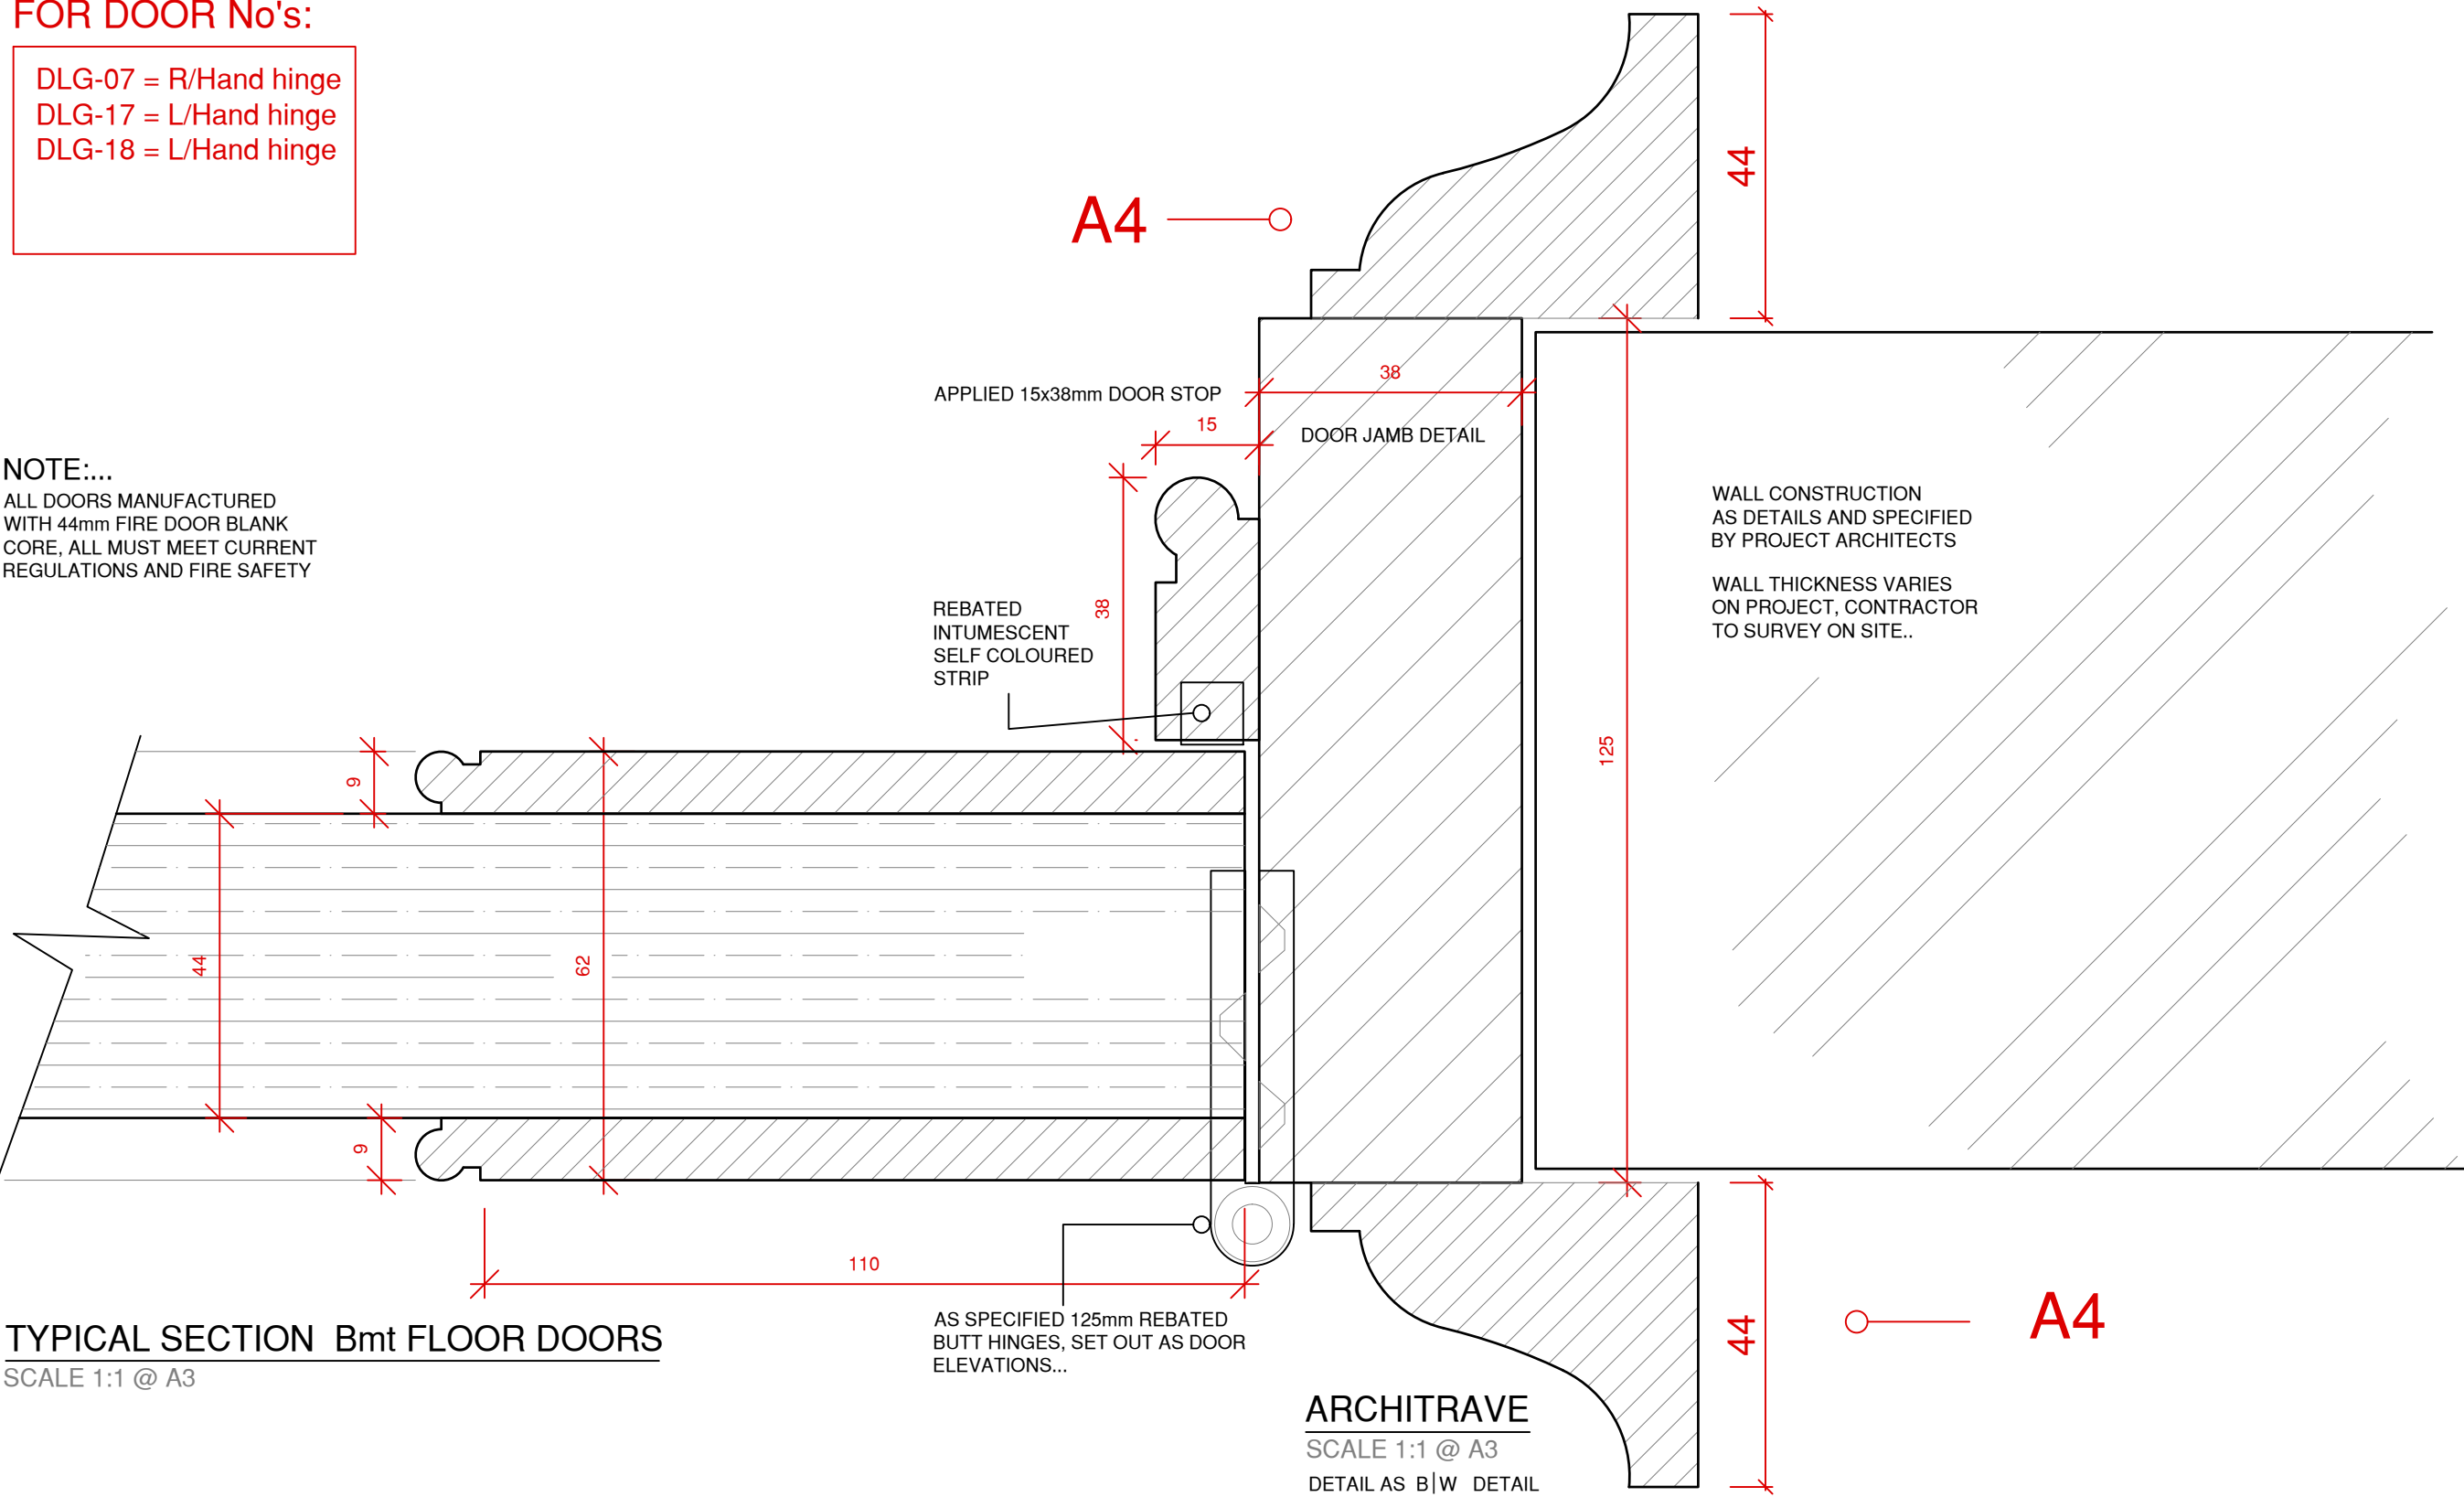

TYPICAL SECTION Bmt FLOOR DOORS
SCALE 1:1 @ A3

ARCHITRAVE
SCALE 1:1 @ A3
DETAIL AS B|W DETAIL

The contractor is responsible for checking dimensions, tolerances, and references.
Any errors or discrepancies are to be reported to BERNARD WOODS prior to
proceeding with any works or shop drawings.
Figured dimensions only are to be used. All dimensions must be checked on site,
with any differences between drawings and specifications referred to BERNARD WOODS.
Dimensions must not be scaled from this drawing.
The copyright of the drawing and designs are the property of BERNARD WOODS.
This drawing remains the property of BERNARD WOODS and may not be
reproduced in any way without prior consent.

REV	AMENDMENTS	DATE
A	ISSUED FOR APPROVAL - CONSTRUCTION	27-07-20

BERNARD | WOODS


INTERIOR DESIGN

JOB TITLE 19 FITZROY SQUARE LONDON W1T 6EQ		
DRAWING No ID-D16		REVISION A
DRAWING TITLE PROPOSED 'HISTORIC' DOORS DETAIL BASEMENT DOOR TYPE '2'		
DATE: 27-07-20	JOB No: P188	SCALE: 1:1 on A3

AutoCAD LT .dwg - original size A3


FOR DOOR No's:

DLG-10 = R/Hand hinge
DLG-16 = R/Hand hinge

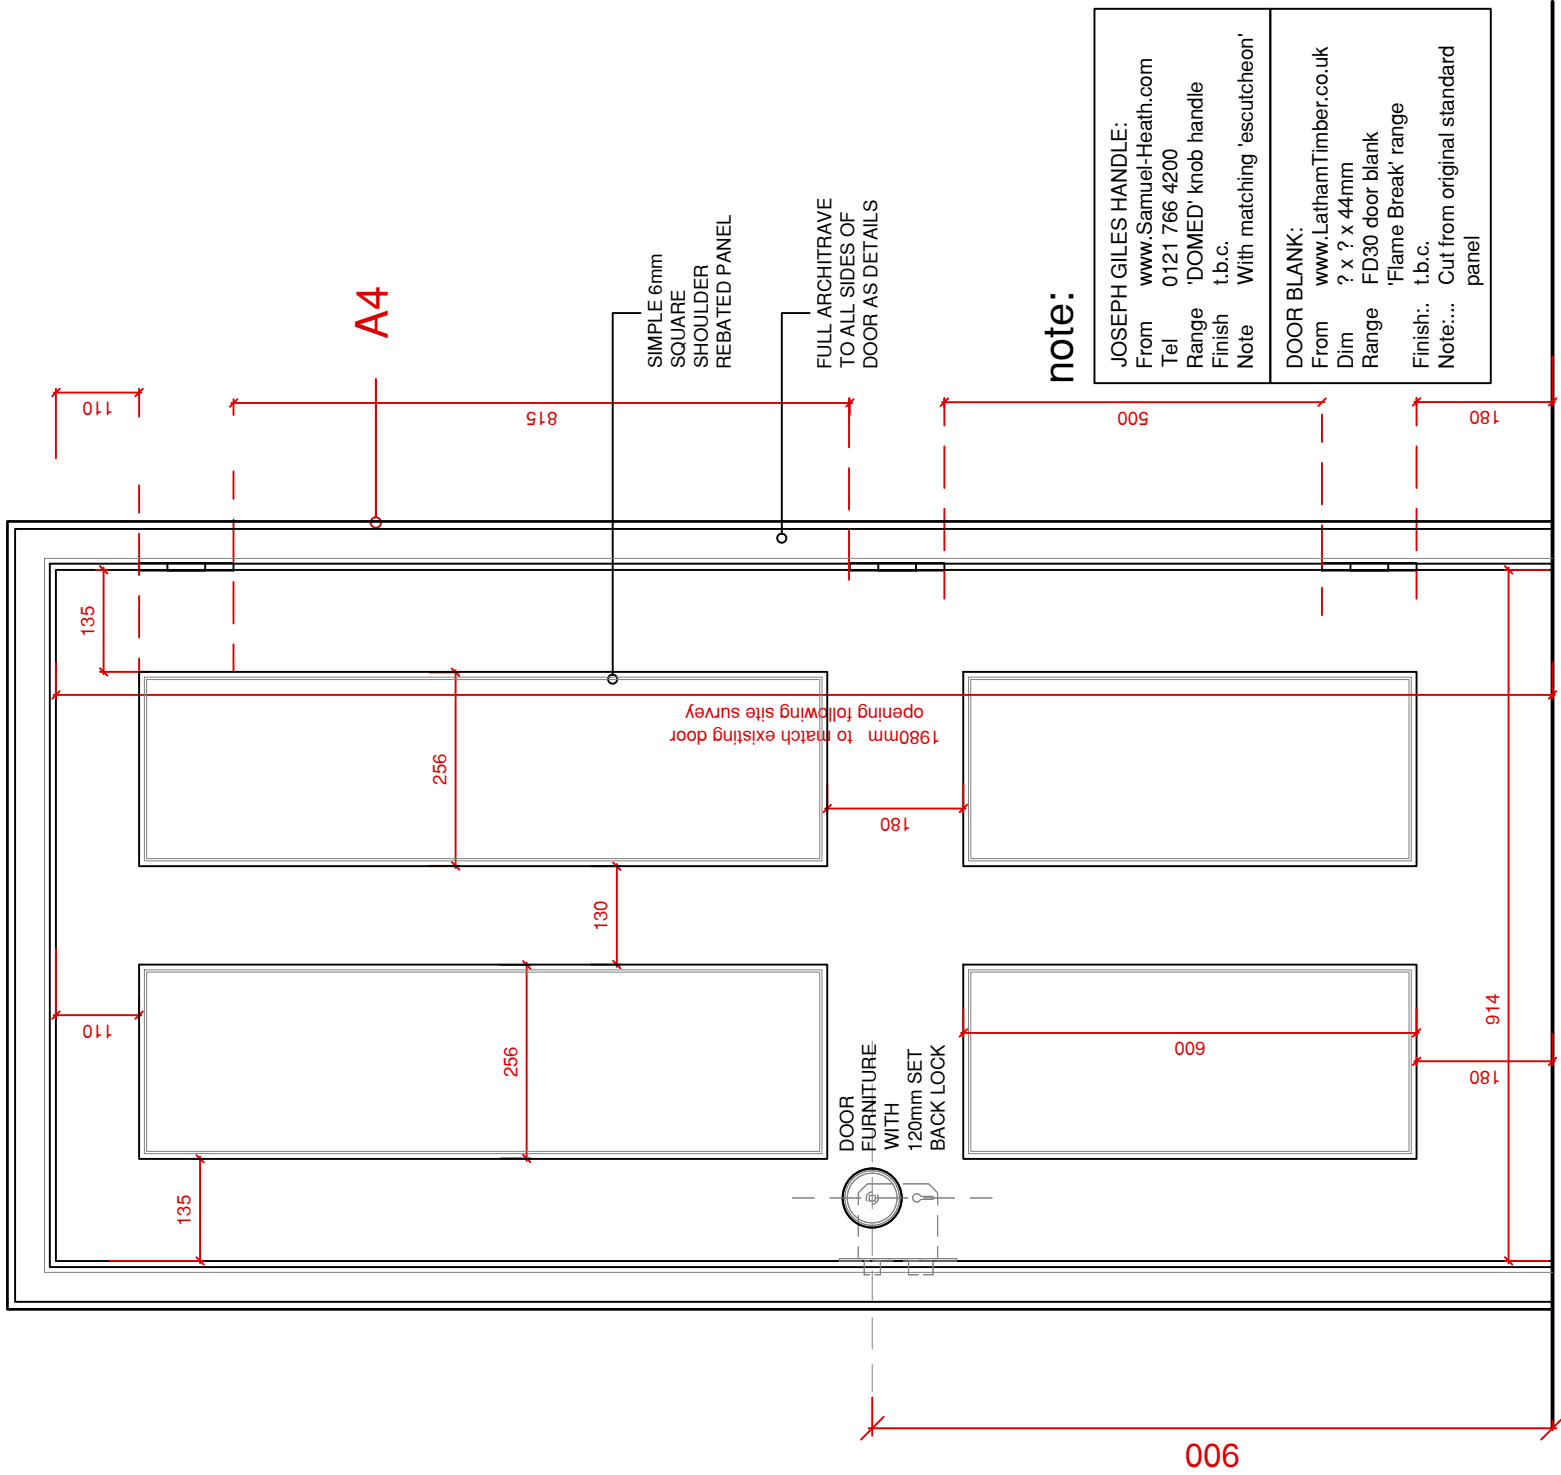


FRONT VIEW - DOOR 914

SCALE 1:10 @ A3 FOUR PANEL DECORATIVE

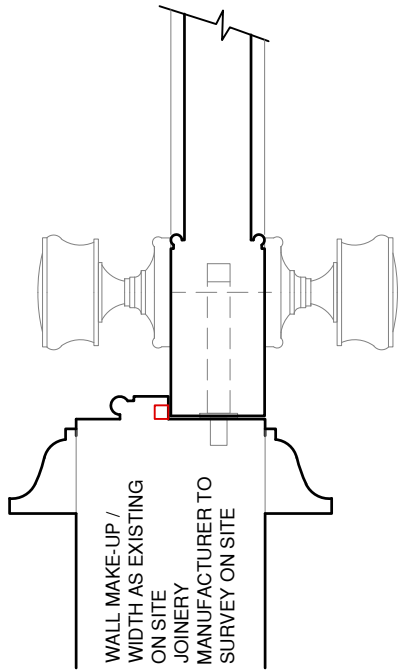

Bmt FLOOR DOORS

SCALE 1:5 @ A3

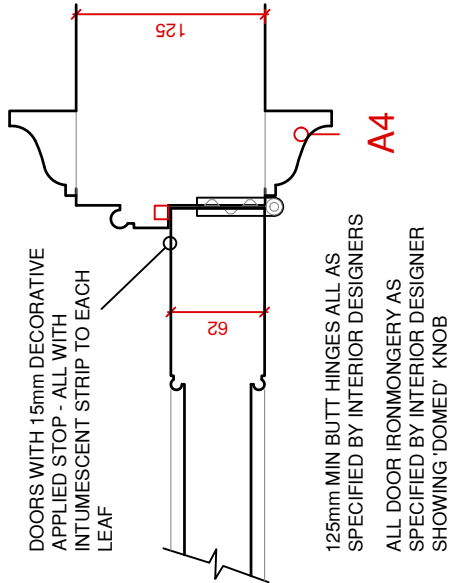

The contractor is responsible for checking dimensions, tolerances, and references.
Any errors or discrepancies are to be reported to BERNARD WOODS prior to proceeding with any works or shop drawings.
Figured dimensions only are to be used. All dimensions must be checked on site, with any differences between drawings and specifications referred to BERNARD WOODS.
Dimensions must not be scaled from this drawing.
The copyright of the drawing and designs are the property of BERNARD WOODS.
This drawing remains the property of BERNARD WOODS and may not be reproduced in any way without prior consent.

REV	AMENDMENTS	DATE
A	ISSUED FOR APPROVAL - CONSTRUCTION	27-07-20

BERNARD | WOODS

INTERIOR DESIGN


JOB TITLE 19 FITZROY SQUARE LONDON W1T 6EQ		
DRAWING No ID-D17		REVISION A
DRAWING TITLE PROPOSED 'HISTORIC' INTERIOR DOORS BASEMENT DOOR TYPE '3'		
DATE 27-07-20	JOB No P188	SCALE 1:10 & 1:5 on A3

'AutoCAD LT'.dwg - original size A3

FOR DOOR No's:

DLG-10 = R/Hand hinge
DLG-16 = R/Hand hinge

NOTE:....
ALL DOORS MANUFACTURED
WITH 44mm FIRE DOOR BLANK
CORE, ALL MUST MEET CURRENT
REGULATIONS AND FIRE SAFETY

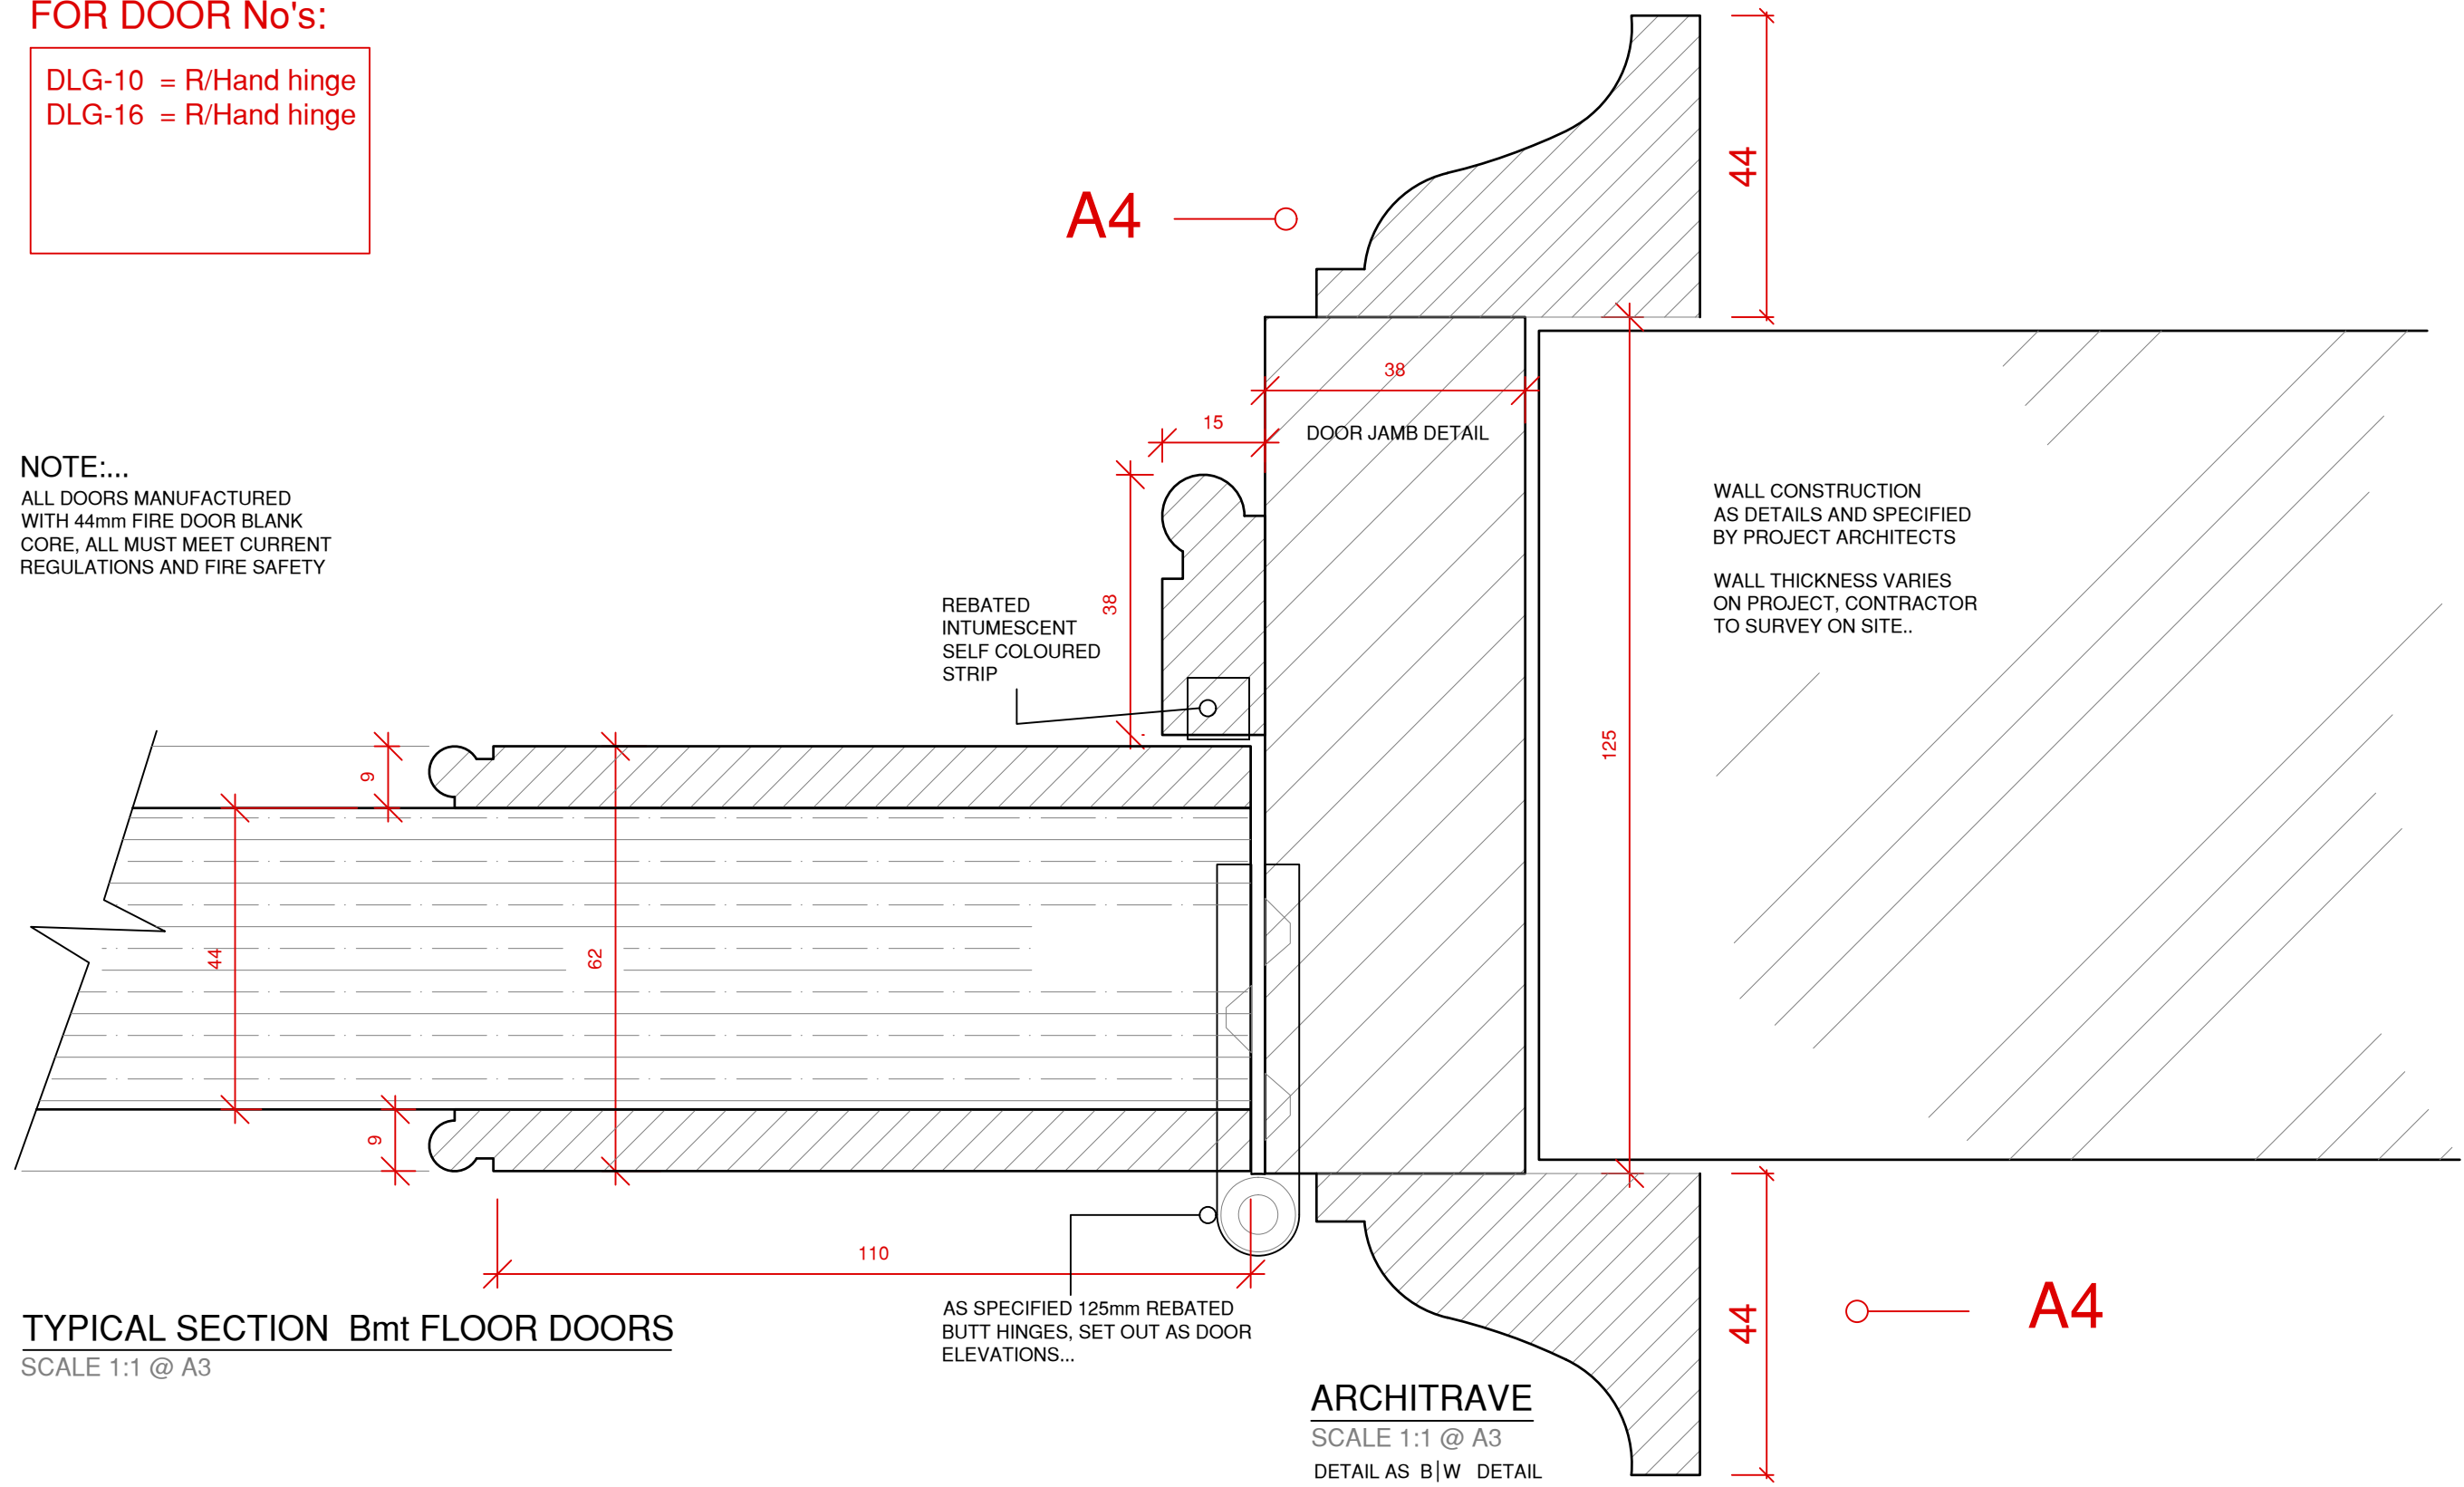

TYPICAL SECTION Bmt FLOOR DOORS
SCALE 1:1 @ A3

The contractor is responsible for checking dimensions, tolerances, and references.
Any errors or discrepancies are to be reported to BERNARD WOODS prior to
proceeding with any works or shop drawings.
Figured dimensions only are to be used. All dimensions must be checked on site,
with any differences between drawings and specifications referred to BERNARD WOODS.
Dimensions must not be scaled from this drawing.
The copyright of the drawing and designs are the property of BERNARD WOODS.
This drawing remains the property of BERNARD WOODS and may not be
reproduced in any way without prior consent.

REV	AMENDMENTS	DATE
A	ISSUED FOR APPROVAL - CONSTRUCTION	27-07-20

BERNARD | WOODS

INTERIOR DESIGN

JOB TITLE 19 FITZROY SQUARE LONDON W1T 6EQ		
DRAWING No ID-D18		REVISION A
DRAWING TITLE PROPOSED 'HISTORIC' DOORS DETAIL BASEMENT DOOR TYPE '3'		
DATE 27-07-20	JOB No P188	SCALE 1:1 on A3

AutoCAD LT .dwg — original size A3

DLG-02 = R/Hand hinge
DLG-03 = R/Hand hinge
DLG-04 = R/Hand hinge
DLG-19 = R/Hand hinge



JOSEPH GILES HANDLE: From www.Samuel-Heath.com Tel 0121 766 4200 Range 'DOMED' knob handle Finish t.b.c. Note With matching 'escutcheon'	DOOR BLANK: From www.LathamTimber.co.uk Dim ? x ? x 44mm Range FD30 door blank 'Flame Break' range Finish: t.b.c. Note: Cut from original standard panel
---	--

SCALE 1:10 @ A3

FOUR PANEL DECORATIVE



SCALE 1:5 @ A3

REV	AMENDMENTS	DATE
A	ISSUED FOR APPROVAL - CONSTRUCTION	27-07-20

INTERIOR DESIGN

JOB TITLE 19 FITZROY SQUARE LONDON W1T 6EQ		
DRAWING No ID-D19	REVISION A	
DRAWING TITLE PROPOSED 'HISTORIC' INTERIOR DOORS BASEMENT DOOR TYPE '4'		
DATE 27-07-20	JOB No P188	SCALE 1:10 & 1:5 on A3


AutoCAD LT' .dwg – original size A3

FOR DOOR No's:

- DLG-02 = R/Hand hinge
- DLG-03 = R/Hand hinge
- DLG-04 = R/Hand hinge
- DLG-19 = R/Hand hinge

NOTE:...

ALL DOORS MANUFACTURED WITH 44mm FIRE DOOR BLANK CORE, ALL MUST MEET CURRENT REGULATIONS AND FIRE SAFETY

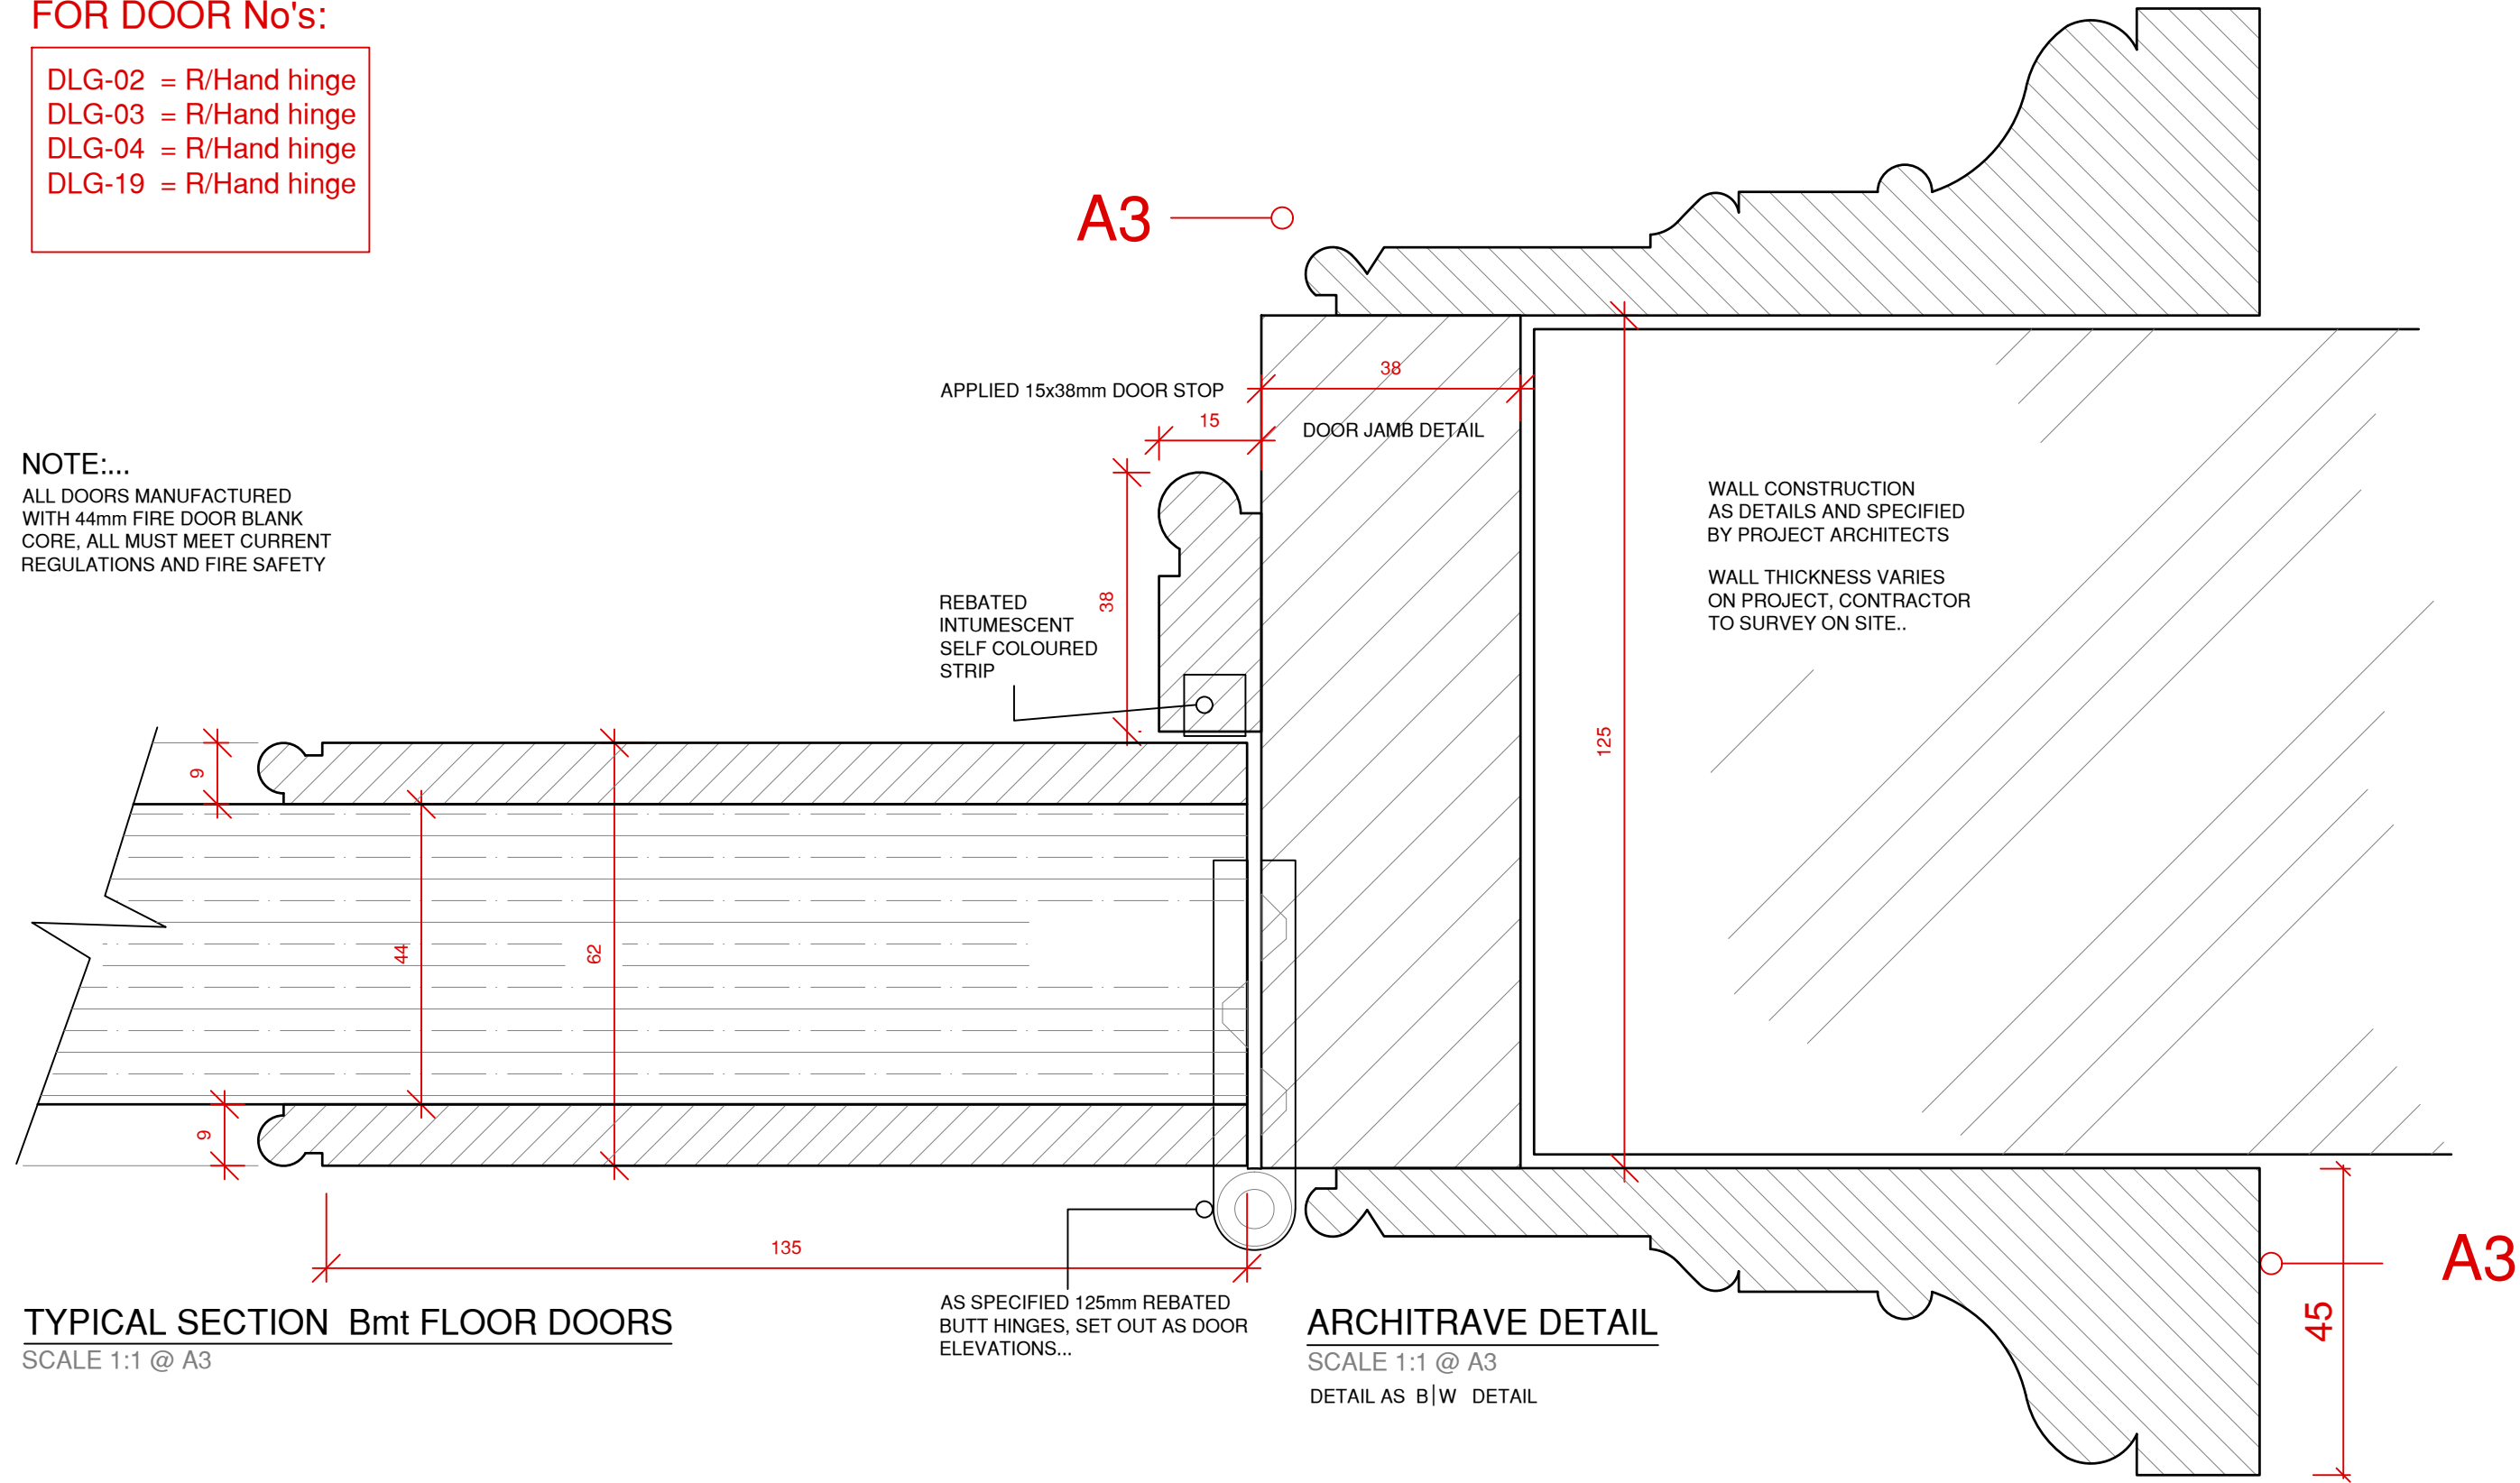

TYPICAL SECTION Bmt FLOOR DOORS

SCALE 1:1 @ A3

ARCHITRAVE DETAIL

SCALE 1:1 @ A3

DETAIL AS B|W DETAIL

The contractor is responsible for checking dimensions, tolerances, and references. Any errors or discrepancies are to be reported to BERNARD WOODS prior to proceeding with any works or shop drawings. Figured dimensions only are to be used. All dimensions must be checked on site, with any differences between drawings and specifications referred to BERNARD WOODS. Dimensions must not be scaled from this drawing. The copyright of the drawing and designs are the property of BERNARD WOODS. This drawing remains the property of BERNARD WOODS and may not be reproduced in any way without prior consent.

REV	AMENDMENTS	DATE
A	ISSUED FOR APPROVAL - CONSTRUCTION	27-07-20

BERNARD | WOODS

INTERIOR DESIGN

JOB TITLE 19 FITZROY SQUARE LONDON W1T 6EQ		
DRAWING No ID-D20		REVISION A
DRAWING TITLE PROPOSED 'HISTORIC' DOORS DETAIL BASEMENT DOOR TYPE '4'		
DATE: 27-07-20	JOB No: P188	SCALE 1:1 on A3

'AutoCAD LT'.dwg — original size A3