


- Legend
- Ownership Boundary
 - Planning Application Area

REV	DATE	ISSUED BY	CHKD BY	DESCRIPTION
P03	18.08.20	JC	JC	DOCUMENT NAME CHANGED
P02	15.05.20	JC	JC	OWNERSHIP AREA ADDED
P01	07.05.20	JC	JC	PRELIMINARY ISSUE

- NOTES
- TREHEARNE ARCHITECTS ACCEPTS NO LIABILITY FOR THE USE OF THIS DRAWING BY PARTIES OTHER THAN THE PARTY TO WHOM IT WAS PREPARED OR FOR PURPOSES OTHER THAN THOSE FOR WHICH IT WAS PREPARED.
 - DO NOT SCALE FROM THIS DRAWING FOR PURPOSES OTHER THAN PLANNING APPLICATION.
 - ANY DIMENSIONAL INFORMATION RELATING TO EXISTING STRUCTURES ON THIS DRAWING IS BASED ON INFORMATION PROVIDED BY OTHER PARTIES (survey company).
 - ALL LEVELS AND DIMENSIONS TO BE CHECKED ON SITE.
 - ANY ERRORS AND DISCREPANCIES TO BE REFERRED TO THE ARCHITECT IMMEDIATELY.
 - THIS DRAWING IS TO BE READ IN CONJUNCTION WITH ALL RELEVANT CONSULTANTS' DRAWINGS AND SPECIFICATIONS.
 - THIS DRAWING IS TO BE USED SOLELY FOR THE PURPOSE INDICATED BY THE SUITABILITY CODE.
 - THIS DRAWING IS COPYRIGHT AND MUST NOT BE REPRODUCED WITHOUT THE PRIOR WRITTEN AGREEMENT OF TREHEARNE ARCHITECTS.

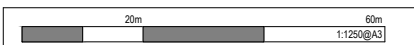

TREHEARNE ARCHITECTS
 33 HIGH HOLBORN LONDON WC1V 6AX 020 7421 1790 www.trehearne.co.uk


PROJECT 4 GRAY'S INN PLACE LONDON, WC1R	JOB NO. L1994
DOCUMENT NAME EXISTING & PROPOSED SITE PLAN	DATE 05/20
PROJECT STAGE Stage 0	SCALE (B/A) 1: 1250

SUITABILITY CODE & DESCRIPTION S2 Suitable for Information	REVISION P03
DOCUMENT REFERENCE GIP-TA-ZZ-00-DR-A-211002	



REV	DATE	ISSUED BY	CHKD BY	DESCRIPTION
P02	18/08/20	JC	JC	DOCUMENT NAME CHANGED
P01	07/05/20	JC	JC	PRELIMINARY ISSUE

- NOTES**
- TREHEARNE ARCHITECTS ACCEPTS NO LIABILITY FOR THE USE OF THIS DRAWING BY PARTIES OTHER THAN THE PARTY TO WHOM IT WAS PREPARED OR FOR PURPOSES OTHER THAN THOSE FOR WHICH IT WAS PREPARED.
 - DO NOT SCALE FROM THIS DRAWING FOR PURPOSES OTHER THAN PLANNING APPLICATION.
 - ANY DIMENSIONAL INFORMATION RELATING TO EXISTING STRUCTURES ON THIS DRAWING IS BASED ON INFORMATION PROVIDED BY OTHER PARTIES (SURVEY COMPANY).
 - ALL LEVELS AND DIMENSIONS TO BE CHECKED ON SITE.
 - ANY ERRORS AND DISCREPANCIES TO BE REFERRED TO THE ARCHITECT IMMEDIATELY.
 - THIS DRAWING IS TO BE READ IN CONJUNCTION WITH ALL RELEVANT CONSULTANTS' DRAWINGS AND SPECIFICATIONS.
 - THIS DRAWING IS TO BE USED SOLELY FOR THE PURPOSE INDICATED BY THE SUITABILITY CODE.
 - THIS DRAWING IS COPYRIGHT AND MUST NOT BE REPRODUCED WITHOUT THE PRIOR WRITTEN AGREEMENT OF TREHEARNE ARCHITECTS.

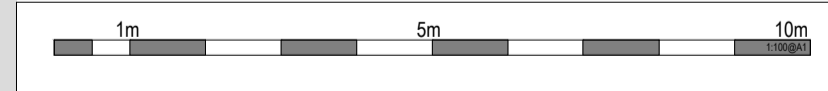

TREHEARNE ARCHITECTS
 33 HIGH HOLBORN LONDON WC1V 6AX 020 7421 1790 www.trehearne.co.uk

PROJECT 4 GREY'S INN PLACE LONDON, WC1R	JOB NO. L1994
DOCUMENT NAME EXISTING & PROPOSED GROUND FLOOR PLAN	DATE 03/20
PROJECT STAGE Stage 0	SCALE (B&I) 1: 100

SUITABILITY CODE & DESCRIPTION S2 Suitable for Information	REVISION P02
DOCUMENT REFERENCE GIP-TA-ZZ-00-DR-A-211001	

First Avenue House

First Avenue House

Field Court

Warwick Court



REV	DATE	ISSUED BY	CHKD BY	DESCRIPTION
P02	18/08/20	JC	JC	DOCUMENT NAME CHANGED
P01	07/05/20	JC	JC	PRELIMINARY ISSUE

NOTES

- TREHEARNE ARCHITECTS ACCEPTS NO LIABILITY FOR THE USE OF THIS DRAWING BY PARTIES OTHER THAN THE PARTY TO WHOM IT WAS PREPARED OR FOR PURPOSES OTHER THAN THOSE FOR WHICH IT WAS PREPARED.
- DO NOT SCALE FROM THIS DRAWING FOR PURPOSES OTHER THAN PLANNING APPLICATION.
- ANY DIMENSIONAL INFORMATION RELATING TO EXISTING STRUCTURES ON THIS DRAWING IS BASED ON INFORMATION PROVIDED BY OTHER PARTIES (SURVEY COMPANY).
- ALL LEVELS AND DIMENSIONS TO BE CHECKED ON SITE.
- ANY ERRORS AND DISCREPANCIES TO BE REFERRED TO THE ARCHITECT IMMEDIATELY.
- THIS DRAWING IS TO BE READ IN CONJUNCTION WITH ALL RELEVANT CONSULTANTS' DRAWINGS AND SPECIFICATIONS.
- THIS DRAWING IS TO BE USED SOLELY FOR THE PURPOSE INDICATED BY THE SUITABILITY CODE.
- THIS DRAWING IS COPYRIGHT AND MUST NOT BE REPRODUCED WITHOUT THE PRIOR WRITTEN AGREEMENT OF TREHEARNE ARCHITECTS.



TREHEARNE ARCHITECTS
 33 HIGH HOLBORN LONDON WC1V 6AX 020 7421 1790 www.trehearne.co.uk

PROJECT 4 GREY'S INN PLACE LONDON, WC1R	JOB NO. L1994
DOCUMENT NAME EXISTING & PROPOSED FIRST FLOOR PLAN	DATE 03/20
PROJECT STAGE Stage 0	SCALE (B&I) 1: 100
SUITABILITY CODE & DESCRIPTION S2 Suitable for Information	REVISION P02
DOCUMENT REFERENCE GIP-TA-ZZ-01-DR-A-211001	

First Avenue House

First Avenue House

Field Court

Warwick Court



REV	DATE	ISSUED BY	CHKD BY	DESCRIPTION
P02	18/08/20	JC	JC	DOCUMENT NAME CHANGED
P01	07/05/20	JC	JC	PRELIMINARY ISSUE

- NOTES**
- TREHEARNE ARCHITECTS ACCEPTS NO LIABILITY FOR THE USE OF THIS DRAWING BY PARTIES OTHER THAN THE PARTY TO WHOM IT WAS PREPARED OR FOR PURPOSES OTHER THAN THOSE FOR WHICH IT WAS PREPARED.
 - DO NOT SCALE FROM THIS DRAWING FOR PURPOSES OTHER THAN PLANNING APPLICATION.
 - ANY DIMENSIONAL INFORMATION RELATING TO EXISTING STRUCTURES ON THIS DRAWING IS BASED ON INFORMATION PROVIDED BY OTHER PARTIES (SURVEY COMPANY).
 - ALL LEVELS AND DIMENSIONS TO BE CHECKED ON SITE.
 - ANY ERRORS AND DISCREPANCIES TO BE REFERRED TO THE ARCHITECT IMMEDIATELY.
 - THIS DRAWING IS TO BE READ IN CONJUNCTION WITH ALL RELEVANT CONSULTANTS' DRAWINGS AND SPECIFICATIONS.
 - THIS DRAWING IS TO BE USED SOLELY FOR THE PURPOSE INDICATED BY THE SUITABILITY CODE.
 - THIS DRAWING IS COPYRIGHT AND MUST NOT BE REPRODUCED WITHOUT THE PRIOR WRITTEN AGREEMENT OF TREHEARNE ARCHITECTS.



TREHEARNE ARCHITECTS
 33 HIGH HOLBORN LONDON WC1V 6AX 020 7421 1790 www.trehearne.co.uk

PROJECT 4 GREY'S INN PLACE LONDON, WC1R	JOB NO. L1994
DOCUMENT NAME EXISTING & PROPOSED SECOND FLOOR PLAN	DATE 03/20
PROJECT STAGE Stage 0	SCALE (B/A1) 1: 100

SUITABILITY CODE & DESCRIPTION S2 Suitable for Information	REVISION P02
DOCUMENT REFERENCE GIP-TA-ZZ-02-DR-A-211001	

First Avenue House

First Avenue House


Field Court

Warwick Court



REV	DATE	ISSUED BY	CHKD BY	DESCRIPTION
P02	18/08/20	JC	JC	DOCUMENT NAME CHANGED
P01	07/05/20	JC	JC	PRELIMINARY ISSUE

- NOTES**
- TREHEARNE ARCHITECTS ACCEPTS NO LIABILITY FOR THE USE OF THIS DRAWING BY PARTIES OTHER THAN THE PARTY TO WHOM IT WAS PREPARED OR FOR PURPOSES OTHER THAN THOSE FOR WHICH IT WAS PREPARED.
 - DO NOT SCALE FROM THIS DRAWING FOR PURPOSES OTHER THAN PLANNING APPLICATION.
 - ANY DIMENSIONAL INFORMATION RELATING TO EXISTING STRUCTURES ON THIS DRAWING IS BASED ON INFORMATION PROVIDED BY OTHER PARTIES (SURVEY COMPANY).
 - ALL LEVELS AND DIMENSIONS TO BE CHECKED ON SITE.
 - ANY ERRORS AND DISCREPANCIES TO BE REFERRED TO THE ARCHITECT IMMEDIATELY.
 - THIS DRAWING IS TO BE READ IN CONJUNCTION WITH ALL RELEVANT CONSULTANTS' DRAWINGS AND SPECIFICATIONS.
 - THIS DRAWING IS TO BE USED SOLELY FOR THE PURPOSE INDICATED BY THE SUITABILITY CODE.
 - THIS DRAWING IS COPYRIGHT AND MUST NOT BE REPRODUCED WITHOUT THE PRIOR WRITTEN AGREEMENT OF TREHEARNE ARCHITECTS.

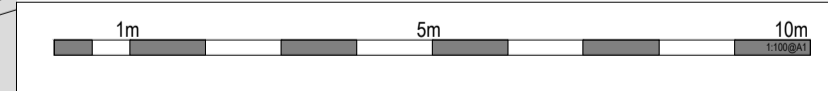

TREHEARNE ARCHITECTS
 33 HIGH HOLBORN LONDON WC1V 6AX 020 7421 1790 www.trehearne.co.uk



PROJECT 4 GREY'S INN PLACE LONDON, WC1R	JOB NO. L1994
DOCUMENT NAME EXISTING & PROPOSED THIRD FLOOR PLAN	DATE 03/20
PROJECT STAGE Stage 0	SCALE (B&I) 1: 100
SUITABILITY CODE & DESCRIPTION S2 Suitable for Information	REVISION P02
DOCUMENT REFERENCE GIP-TA-ZZ-03-DR-A-211001	

First Avenue House

First Avenue House

Warwick Court


Field Court

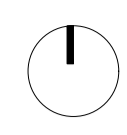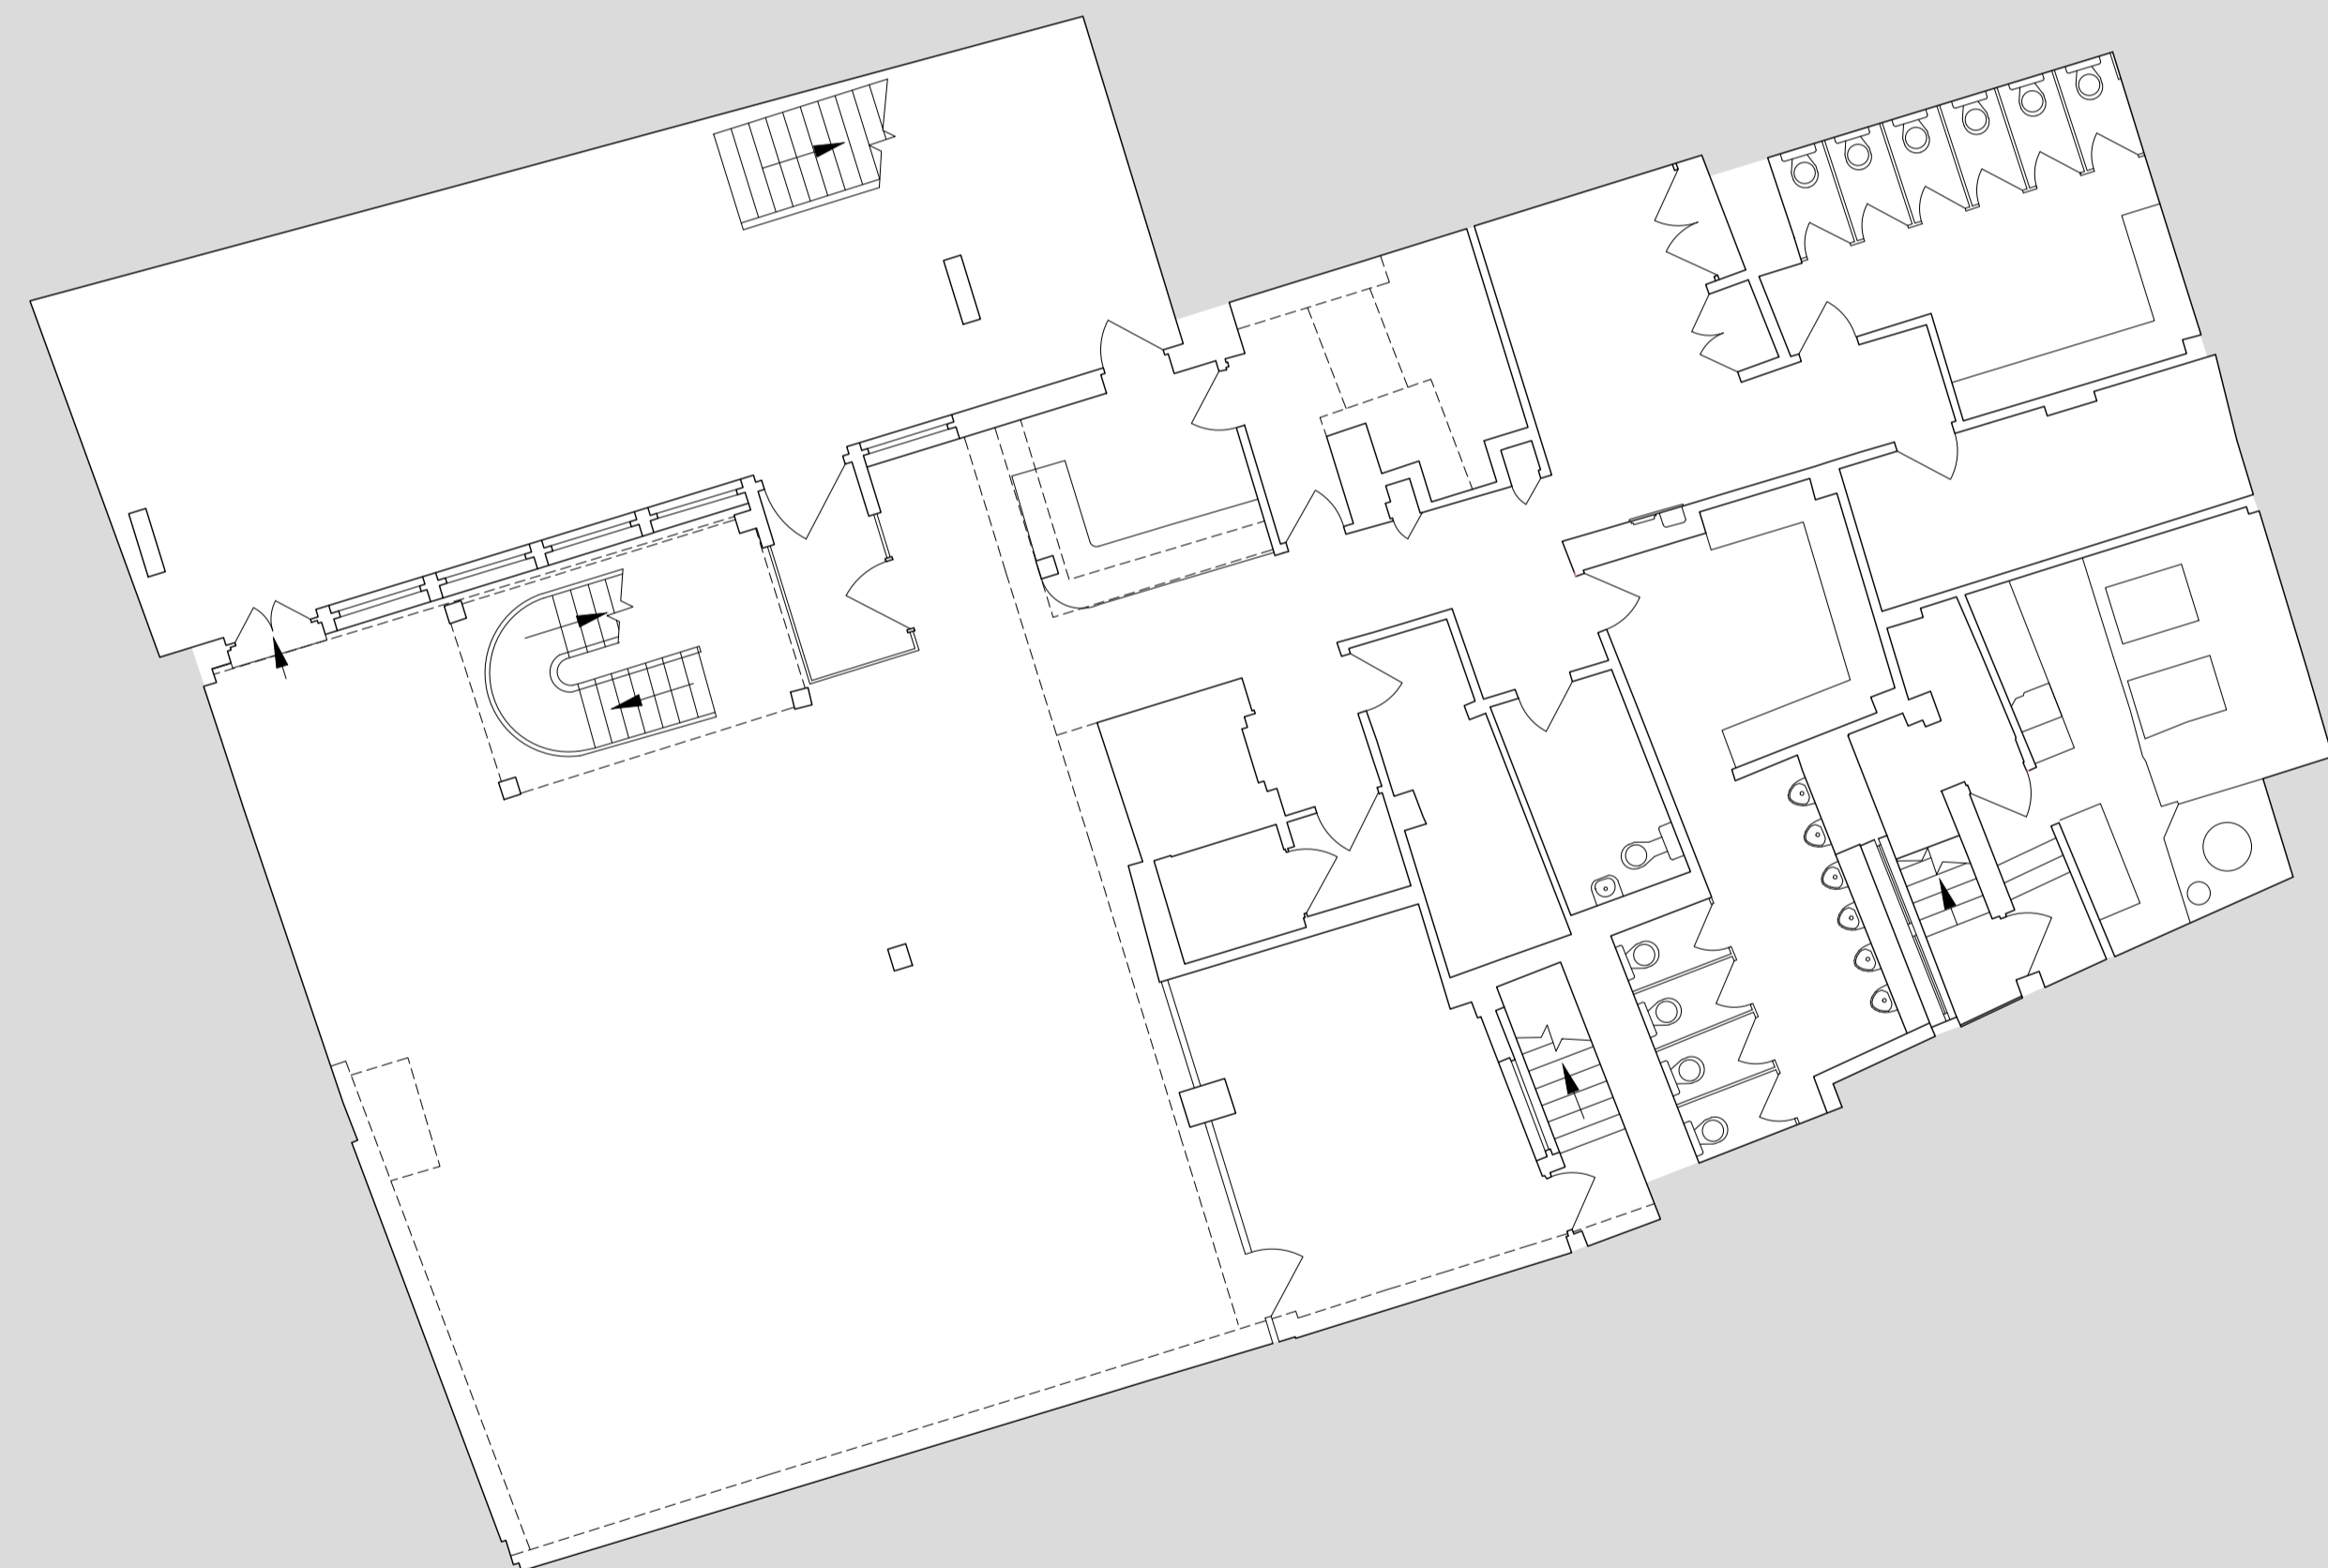

REV	DATE	ISSUED BY	CHKD BY	DESCRIPTION
P02	18/08/20	JC	JC	DOCUMENT NAME CHANGED
P01	07/05/20	JC	JC	PRELIMINARY ISSUE

NOTES

- TREHEARNE ARCHITECTS ACCEPTS NO LIABILITY FOR THE USE OF THIS DRAWING BY PARTIES OTHER THAN THE PARTY TO WHOM IT WAS PREPARED OR FOR PURPOSES OTHER THAN THOSE FOR WHICH IT WAS PREPARED.
- DO NOT SCALE FROM THIS DRAWING FOR PURPOSES OTHER THAN PLANNING APPLICATION.
- ANY DIMENSIONAL INFORMATION RELATING TO EXISTING STRUCTURES ON THIS DRAWING IS BASED ON INFORMATION PROVIDED BY OTHER PARTIES (SURVEY COMPANY).
- ALL LEVELS AND DIMENSIONS TO BE CHECKED ON SITE.
- ANY ERRORS AND DISCREPANCIES TO BE REFERRED TO THE ARCHITECT IMMEDIATELY.
- THIS DRAWING IS TO BE READ IN CONJUNCTION WITH ALL RELEVANT CONSULTANTS' DRAWINGS AND SPECIFICATIONS.
- THIS DRAWING IS TO BE USED SOLELY FOR THE PURPOSE INDICATED BY THE SUITABILITY CODE.
- THIS DRAWING IS COPYRIGHT AND MUST NOT BE REPRODUCED WITHOUT THE PRIOR WRITTEN AGREEMENT OF TREHEARNE ARCHITECTS.

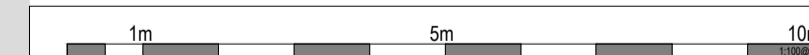

TREHEARNE ARCHITECTS
 33 HIGH HOLBORN LONDON WC1V 6AX 020 7421 1790 www.trehearne.co.uk

PROJECT 4 GREY'S INN PLACE LONDON, WC1R	JOB NO. L1994
DOCUMENT NAME EXISTING & PROPOSED BASEMENT PLAN	DATE 03/20
	SCALE (B1) 1: 100



PROJECT STAGE
Stage 0

SUITABILITY CODE & DESCRIPTION
S2 Suitable for Information

DOCUMENT REFERENCE GIP-TA-ZZ-B1-DR-A-211001	REVISION P02
--	-----------------



ELEVATION A

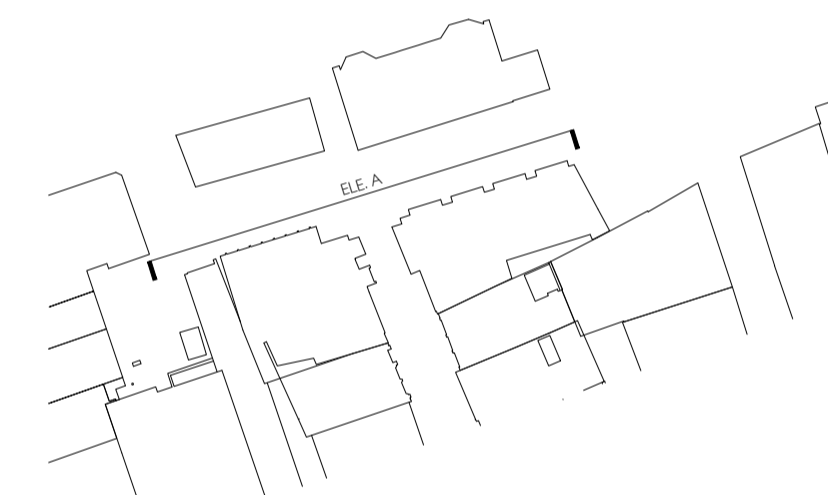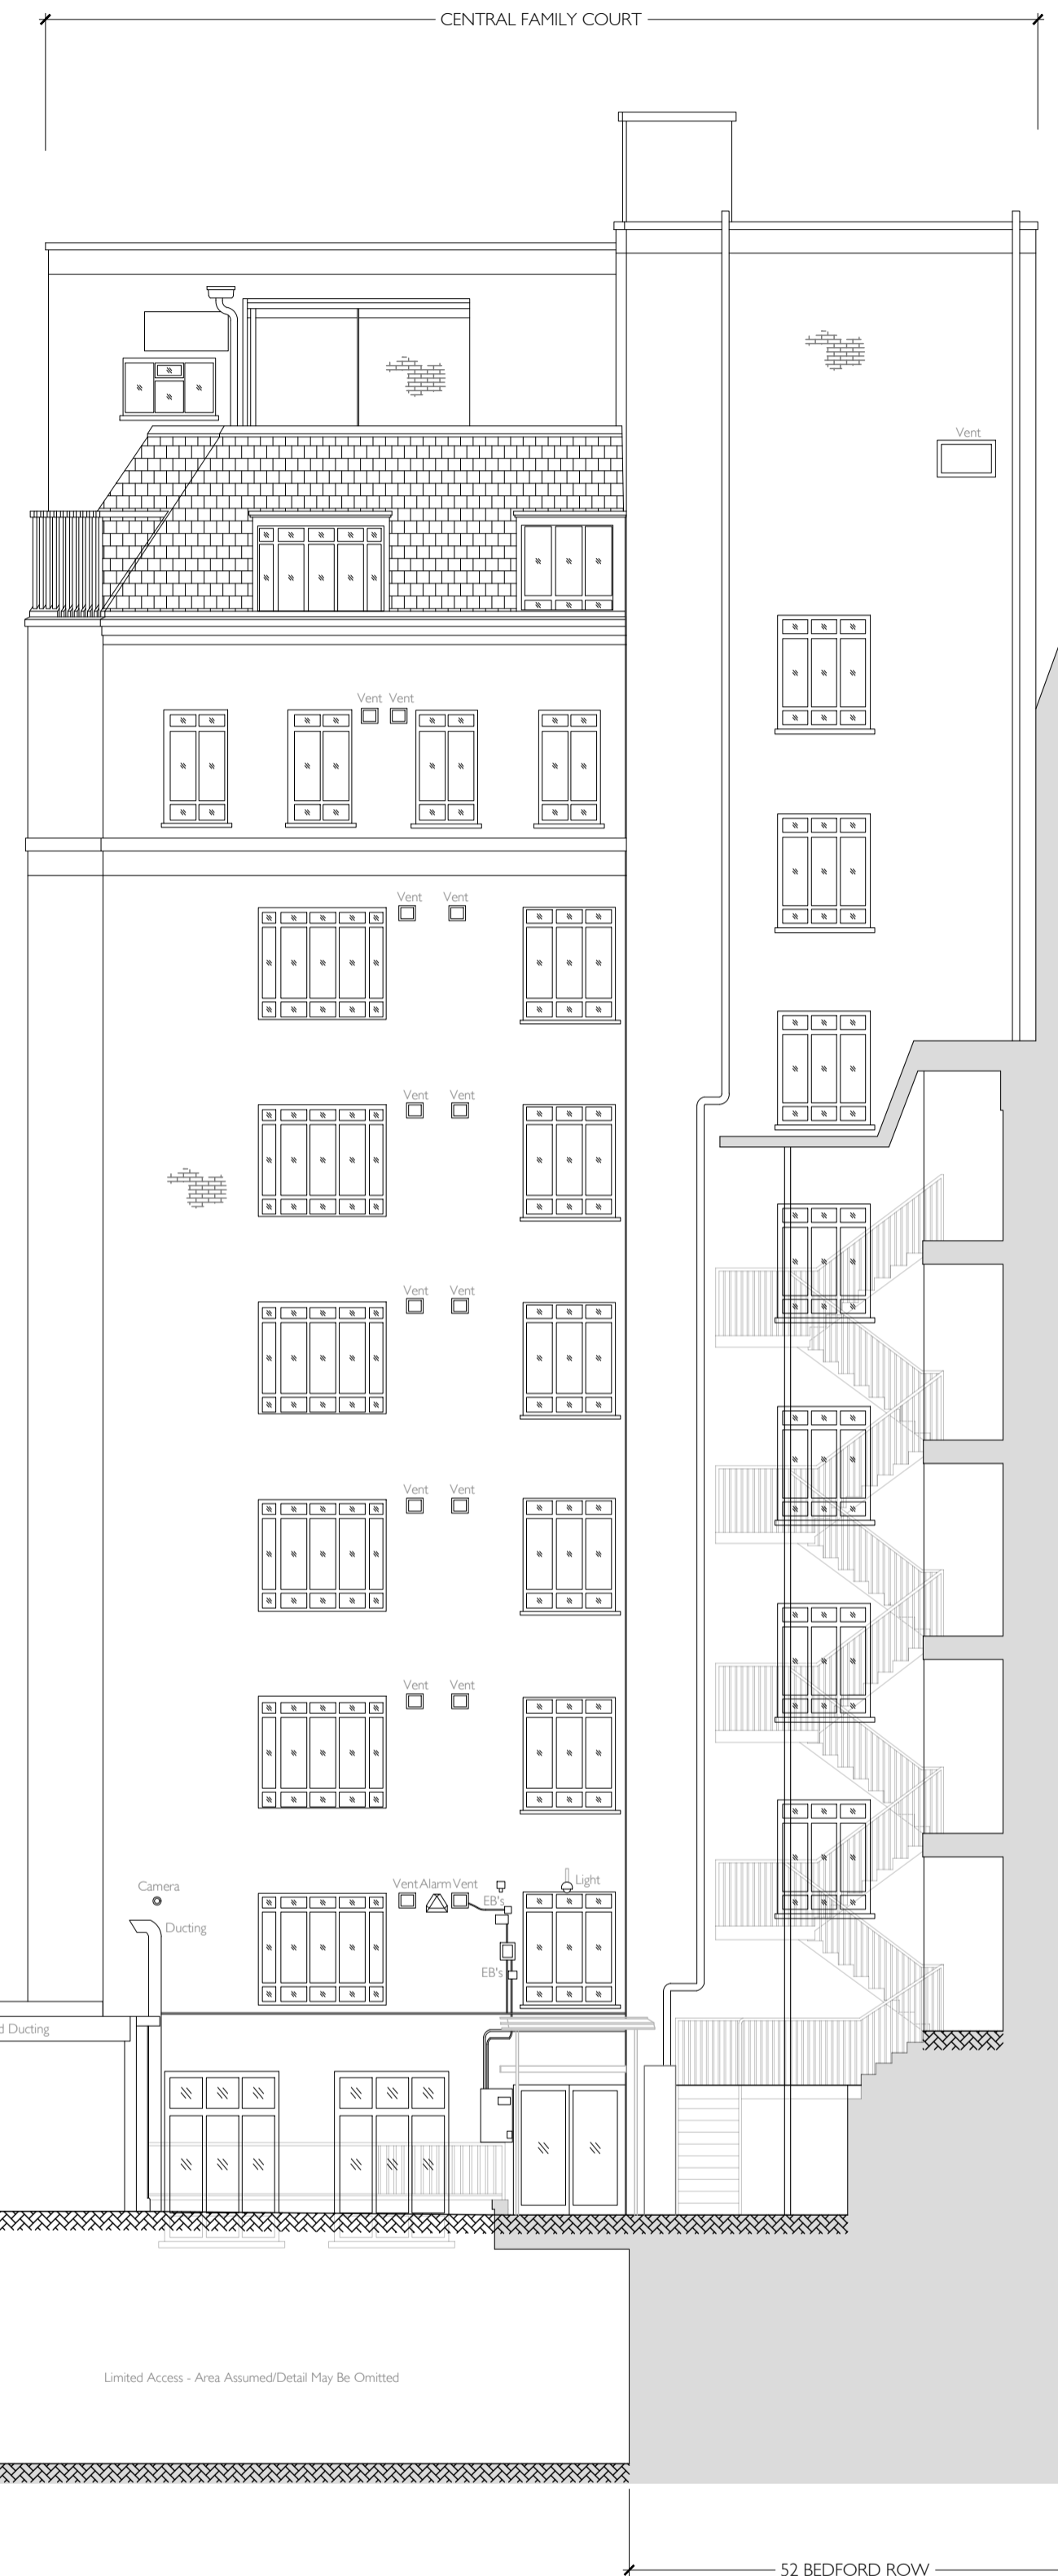

KEY PLAN

REV	DATE	ISSUED BY	CHKD BY	DESCRIPTION
P02	18/08/20	JC	JC	DOCUMENT NAME CHANGED
P01	07/05/20	JC	JC	PRELIMINARY ISSUE

NOTES

- TREHEARNE ARCHITECTS ACCEPTS NO LIABILITY FOR THE USE OF THIS DRAWING BY PARTIES OTHER THAN THE PARTY TO WHOM IT WAS PREPARED OR FOR PURPOSES OTHER THAN THOSE FOR WHICH IT WAS PREPARED.
- DO NOT SCALE FROM THIS DRAWING FOR PURPOSES OTHER THAN PLANNING APPLICATION.
- ANY DIMENSIONAL INFORMATION RELATING TO EXISTING STRUCTURES ON THIS DRAWING IS BASED ON INFORMATION PROVIDED BY OTHER PARTIES (SURVEY COMPANY).
- ALL LEVELS AND DIMENSIONS TO BE CHECKED ON SITE.
- ANY ERRORS AND DISCREPANCIES TO BE REFERRED TO THE ARCHITECT IMMEDIATELY.
- THIS DRAWING IS TO BE READ IN CONJUNCTION WITH ALL RELEVANT CONSULTANTS' DRAWINGS AND SPECIFICATIONS.
- THIS DRAWING IS TO BE USED SOLELY FOR THE PURPOSE INDICATED BY THE SUITABILITY CODE.
- THIS DRAWING IS COPYRIGHT AND MUST NOT BE REPRODUCED WITHOUT THE PRIOR WRITTEN AGREEMENT OF TREHEARNE ARCHITECTS.



TREHEARNE ARCHITECTS
 33 HIGH HOLBORN LONDON WC1V 6AX 020 7421 1790 www.trehearne.co.uk

PROJECT 4 GREY'S INN PLACE LONDON, WC1R	JOB NO. L1994
DOCUMENT NAME EXISTING & PROPOSED ELEVATIONS - SHEET 1 of 3	DATE 04/20
PROJECT STAGE Stage 0	SCALE (B1) 1 : 100


SUITABILITY CODE & DESCRIPTION S2 Suitable for Information	REVISION P02
DOCUMENT REFERENCE GIP-TA-ZZ-ZZ-DR-A-211001	



ELEVATION B



ELEVATION C

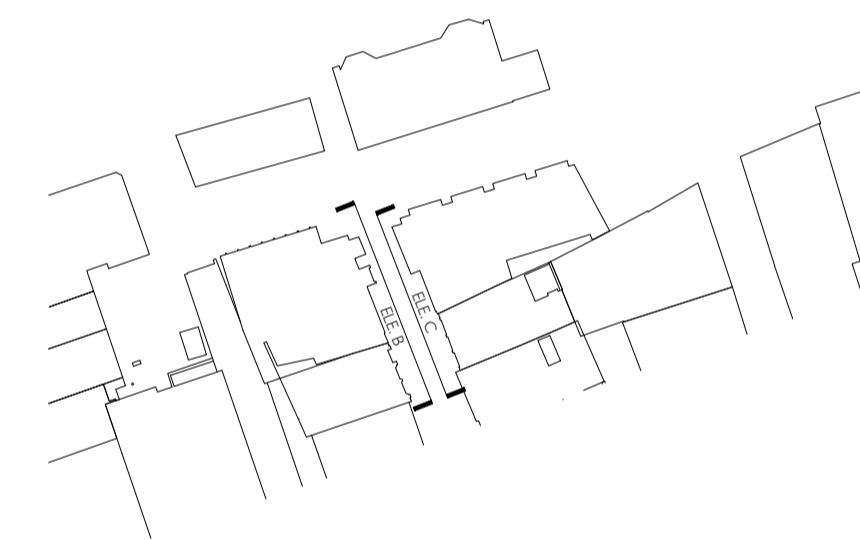


KEY PLAN

REV	DATE	ISSUED BY	CHKD BY	DESCRIPTION
P02	18/08/20	JC	JC	DOCUMENT NAME CHANGED
P01	07/05/20	JC	JC	PRELIMINARY ISSUE

NOTES


- TREHEARNE ARCHITECTS ACCEPTS NO LIABILITY FOR THE USE OF THIS DRAWING BY PARTIES OTHER THAN THE PARTY TO WHOM IT WAS PREPARED OR FOR PURPOSES OTHER THAN THOSE FOR WHICH IT WAS PREPARED.
- DO NOT SCALE FROM THIS DRAWING FOR PURPOSES OTHER THAN PLANNING APPLICATION.
- ANY DIMENSIONAL INFORMATION RELATING TO EXISTING STRUCTURES ON THIS DRAWING IS BASED ON INFORMATION PROVIDED BY OTHER PARTIES (SURVEY COMPANY).
- ALL LEVELS AND DIMENSIONS TO BE CHECKED ON SITE.
- ANY ERRORS AND DISCREPANCIES TO BE REFERRED TO THE ARCHITECT IMMEDIATELY.
- THIS DRAWING IS TO BE READ IN CONJUNCTION WITH ALL RELEVANT CONSULTANTS' DRAWINGS AND SPECIFICATIONS.
- THIS DRAWING IS TO BE USED SOLELY FOR THE PURPOSE INDICATED BY THE SUITABILITY CODE.
- THIS DRAWING IS COPYRIGHT AND MUST NOT BE REPRODUCED WITHOUT THE PRIOR WRITTEN AGREEMENT OF TREHEARNE ARCHITECTS.

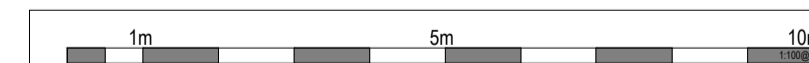


TREHEARNE ARCHITECTS
 33 HIGH HOLBORN LONDON WC1V 6AX 020 7421 1790 www.trehearne.co.uk

PROJECT 4 GREY'S INN PLACE LONDON, WC1R	JOB NO. L1994
DOCUMENT NAME EXISTING & PROPOSED ELEVATIONS - SHEET 2 of 3	DATE 04/20
PROJECT STAGE Stage 0	SCALE (B&P) 1 : 100

SUITABILITY CODE & DESCRIPTION S2 Suitable for Information	REVISION P02
DOCUMENT REFERENCE GIP-TA-ZZ-ZZ-DR-A-211002	

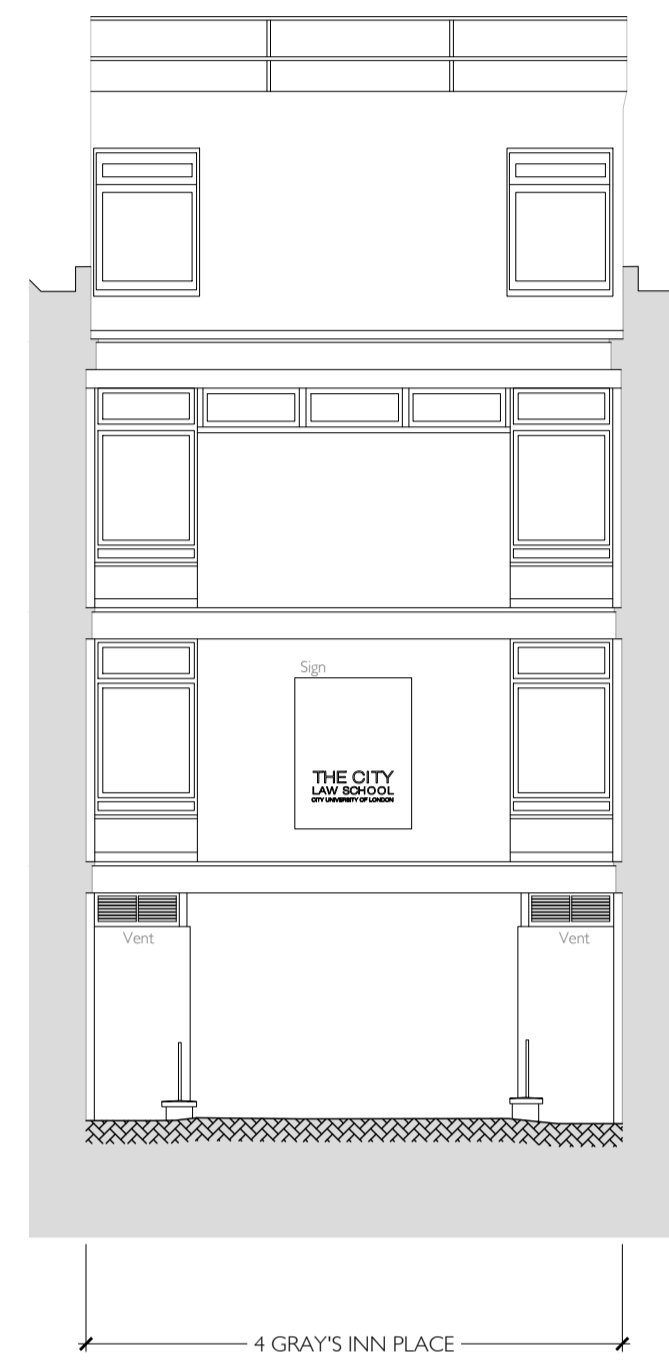


ELEVATION D

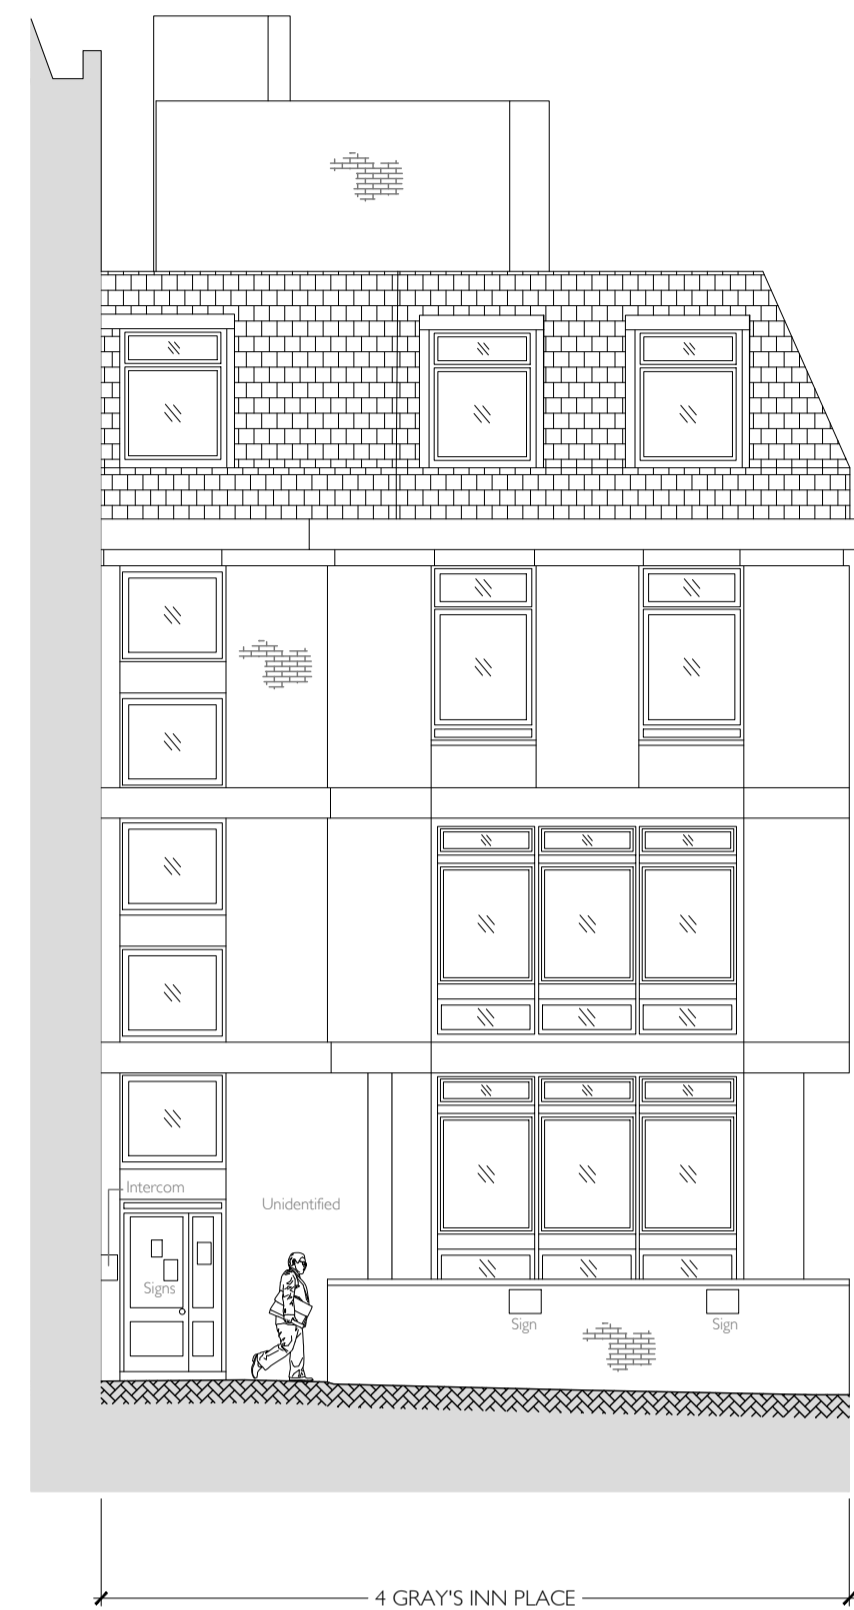


ELEVATION E




ELEVATION F

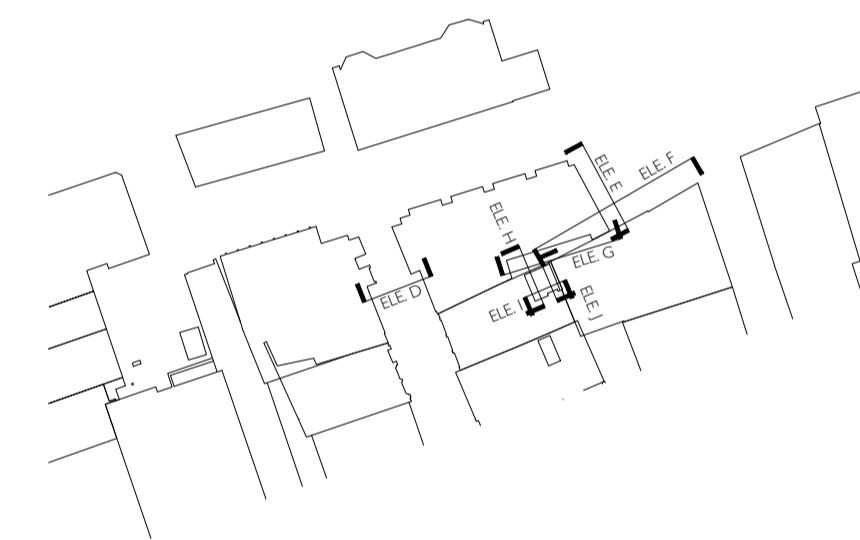


KEY PLAN

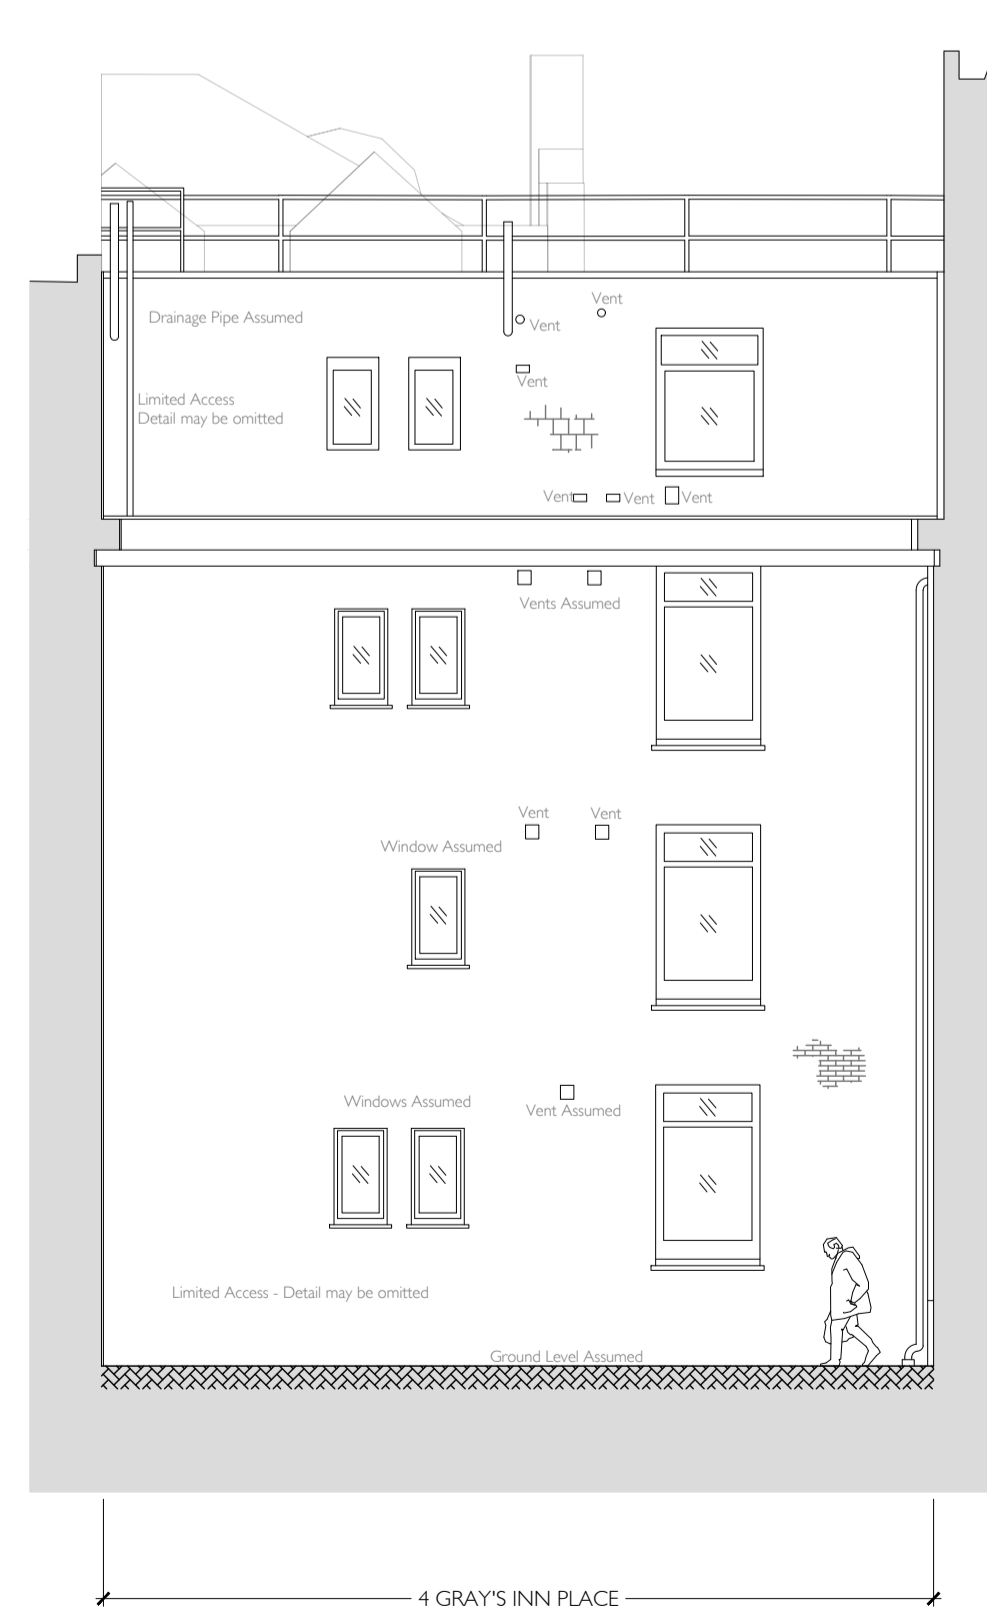


ELEVATION G

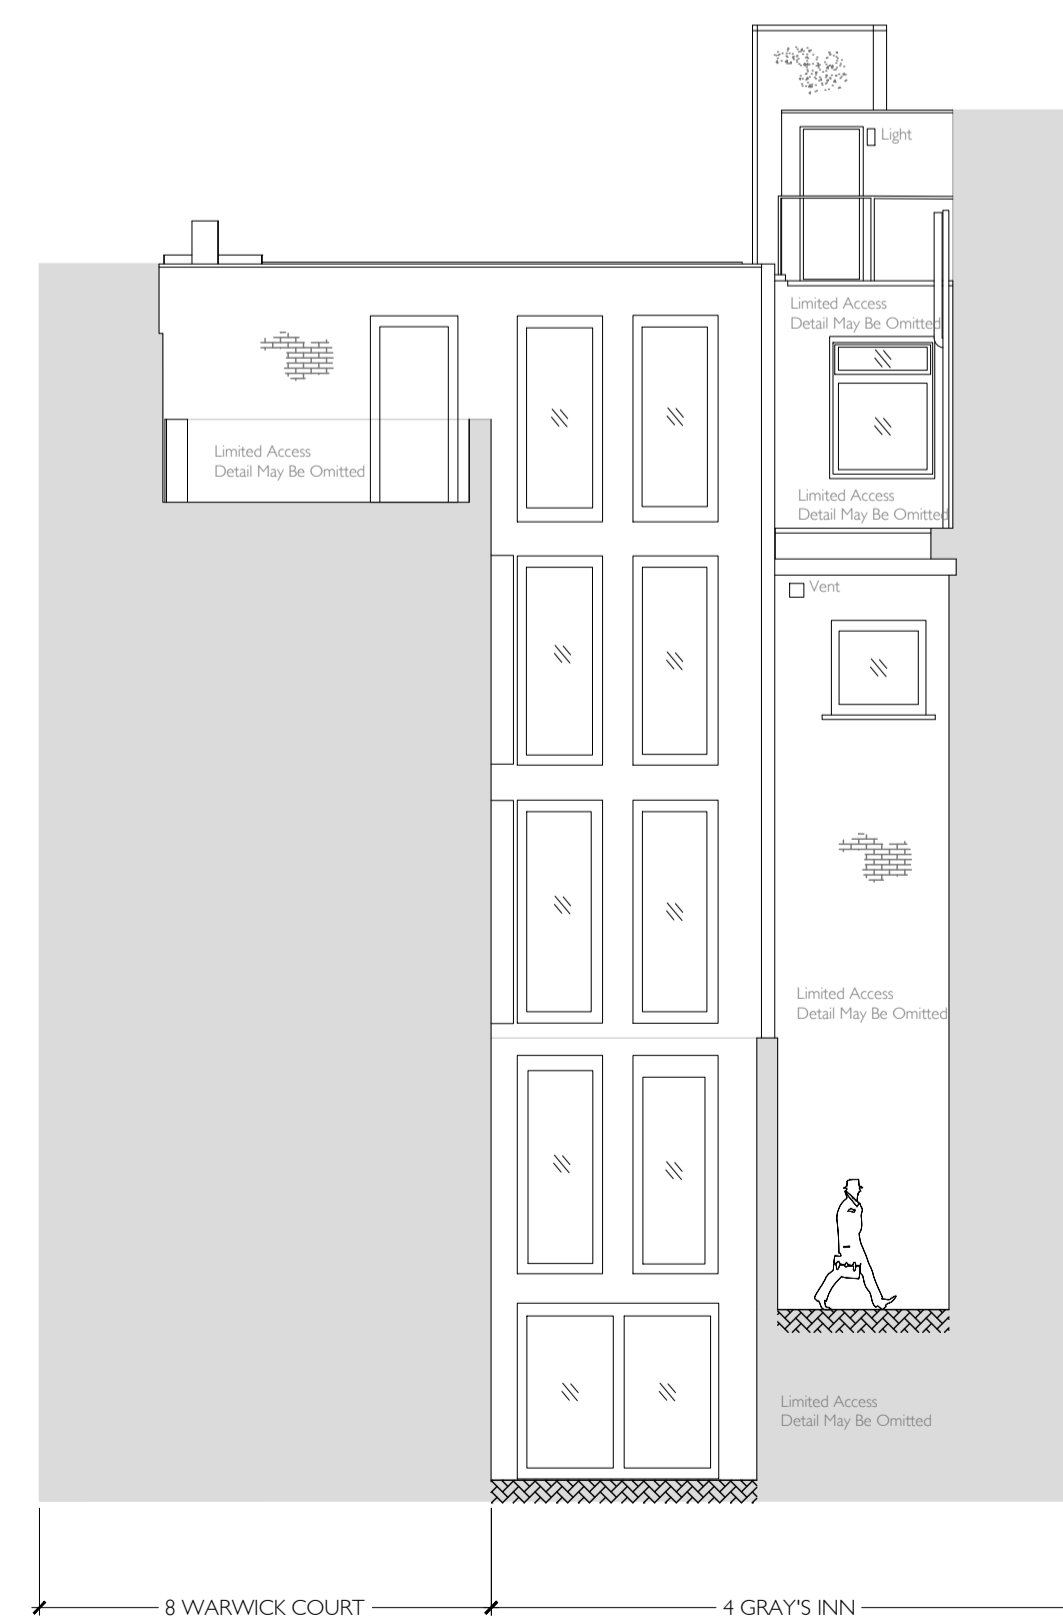

ELEVATION H

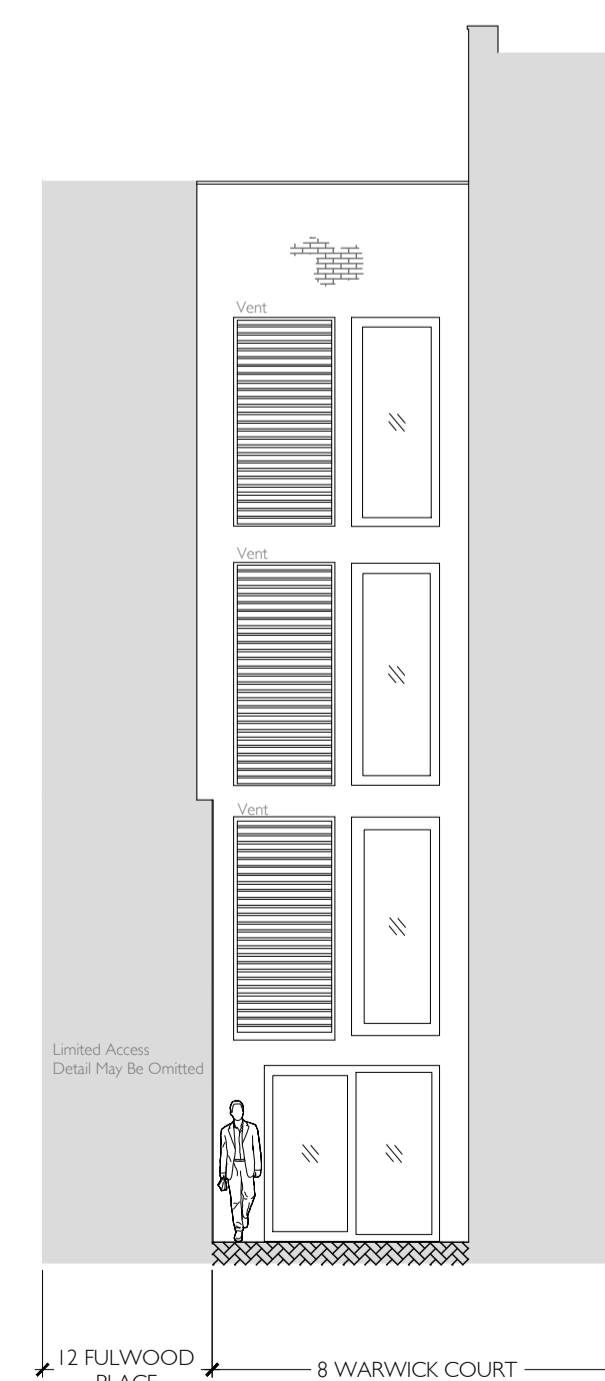

ELEVATION I

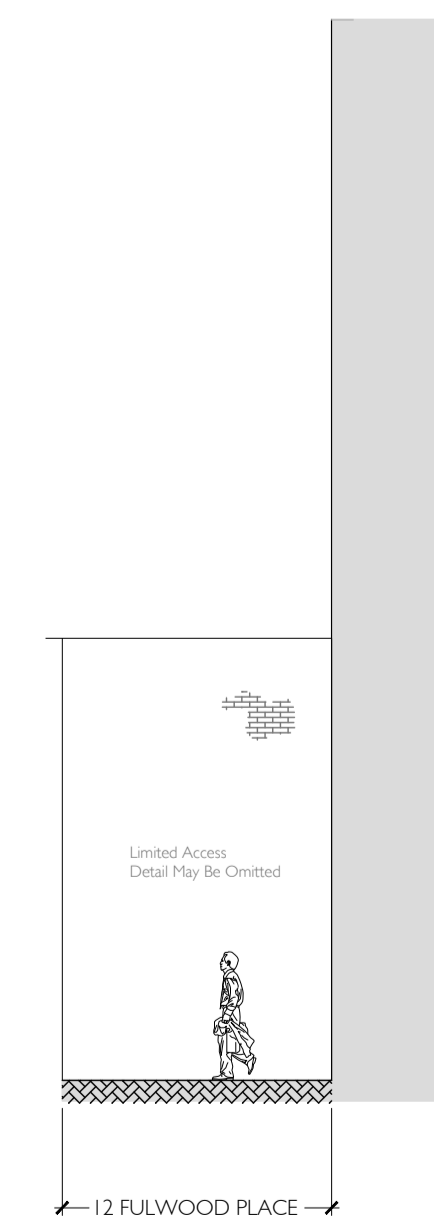


ELEVATION J

REV	DATE	ISSUED BY	CHKD BY	DESCRIPTION
P02	18/08/20	JC	JC	DOCUMENT NAME CHANGED
P01	07/05/20	JC	JC	PRELIMINARY ISSUE

NOTES

- TREHEARNE ARCHITECTS ACCEPTS NO LIABILITY FOR THE USE OF THIS DRAWING BY PARTIES OTHER THAN THE PARTY TO WHOM IT WAS PREPARED OR FOR PURPOSES OTHER THAN THOSE FOR WHICH IT WAS PREPARED.
- DO NOT SCALE FROM THIS DRAWING FOR PURPOSES OTHER THAN PLANNING APPLICATION.
- ANY DIMENSIONAL INFORMATION RELATING TO EXISTING STRUCTURES ON THIS DRAWING IS BASED ON INFORMATION PROVIDED BY OTHER PARTIES (SURVEY COMPANY).
- ALL LEVELS AND DIMENSIONS TO BE CHECKED ON SITE.
- ANY ERRORS AND DISCREPANCIES TO BE REFERRED TO THE ARCHITECT IMMEDIATELY.
- THIS DRAWING IS TO BE READ IN CONJUNCTION WITH ALL RELEVANT CONSULTANTS' DRAWINGS AND SPECIFICATIONS.
- THIS DRAWING IS TO BE USED SOLELY FOR THE PURPOSE INDICATED BY THE SUITABILITY CODE.
- THIS DRAWING IS COPYRIGHT AND MUST NOT BE REPRODUCED WITHOUT THE PRIOR WRITTEN AGREEMENT OF TREHEARNE ARCHITECTS.

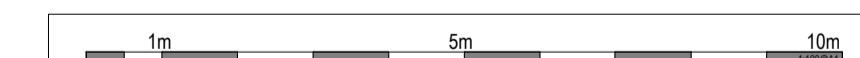

TREHEARNE ARCHITECTS
 33 HIGH HOLBORN LONDON WC1V 6AX 020 7421 1790 www.trehearne.co.uk

PROJECT 4 GREY'S INN PLACE LONDON, WC1R	JOB NO. L1994
DOCUMENT NAME EXISTING & PROPOSED ELEVATIONS - Sheet 3 of 3	DATE 04/20
PROJECT STAGE Stage 0	SCALE (B&I) 1: 100

SUITABILITY CODE & DESCRIPTION S2 Suitable for Information	REVISION P02
DOCUMENT REFERENCE GIP-TA-ZZ-ZZ-DR-A-211003	