



1 LG.37 & 38 BoH Rooms Plan  
Scale: 1:25

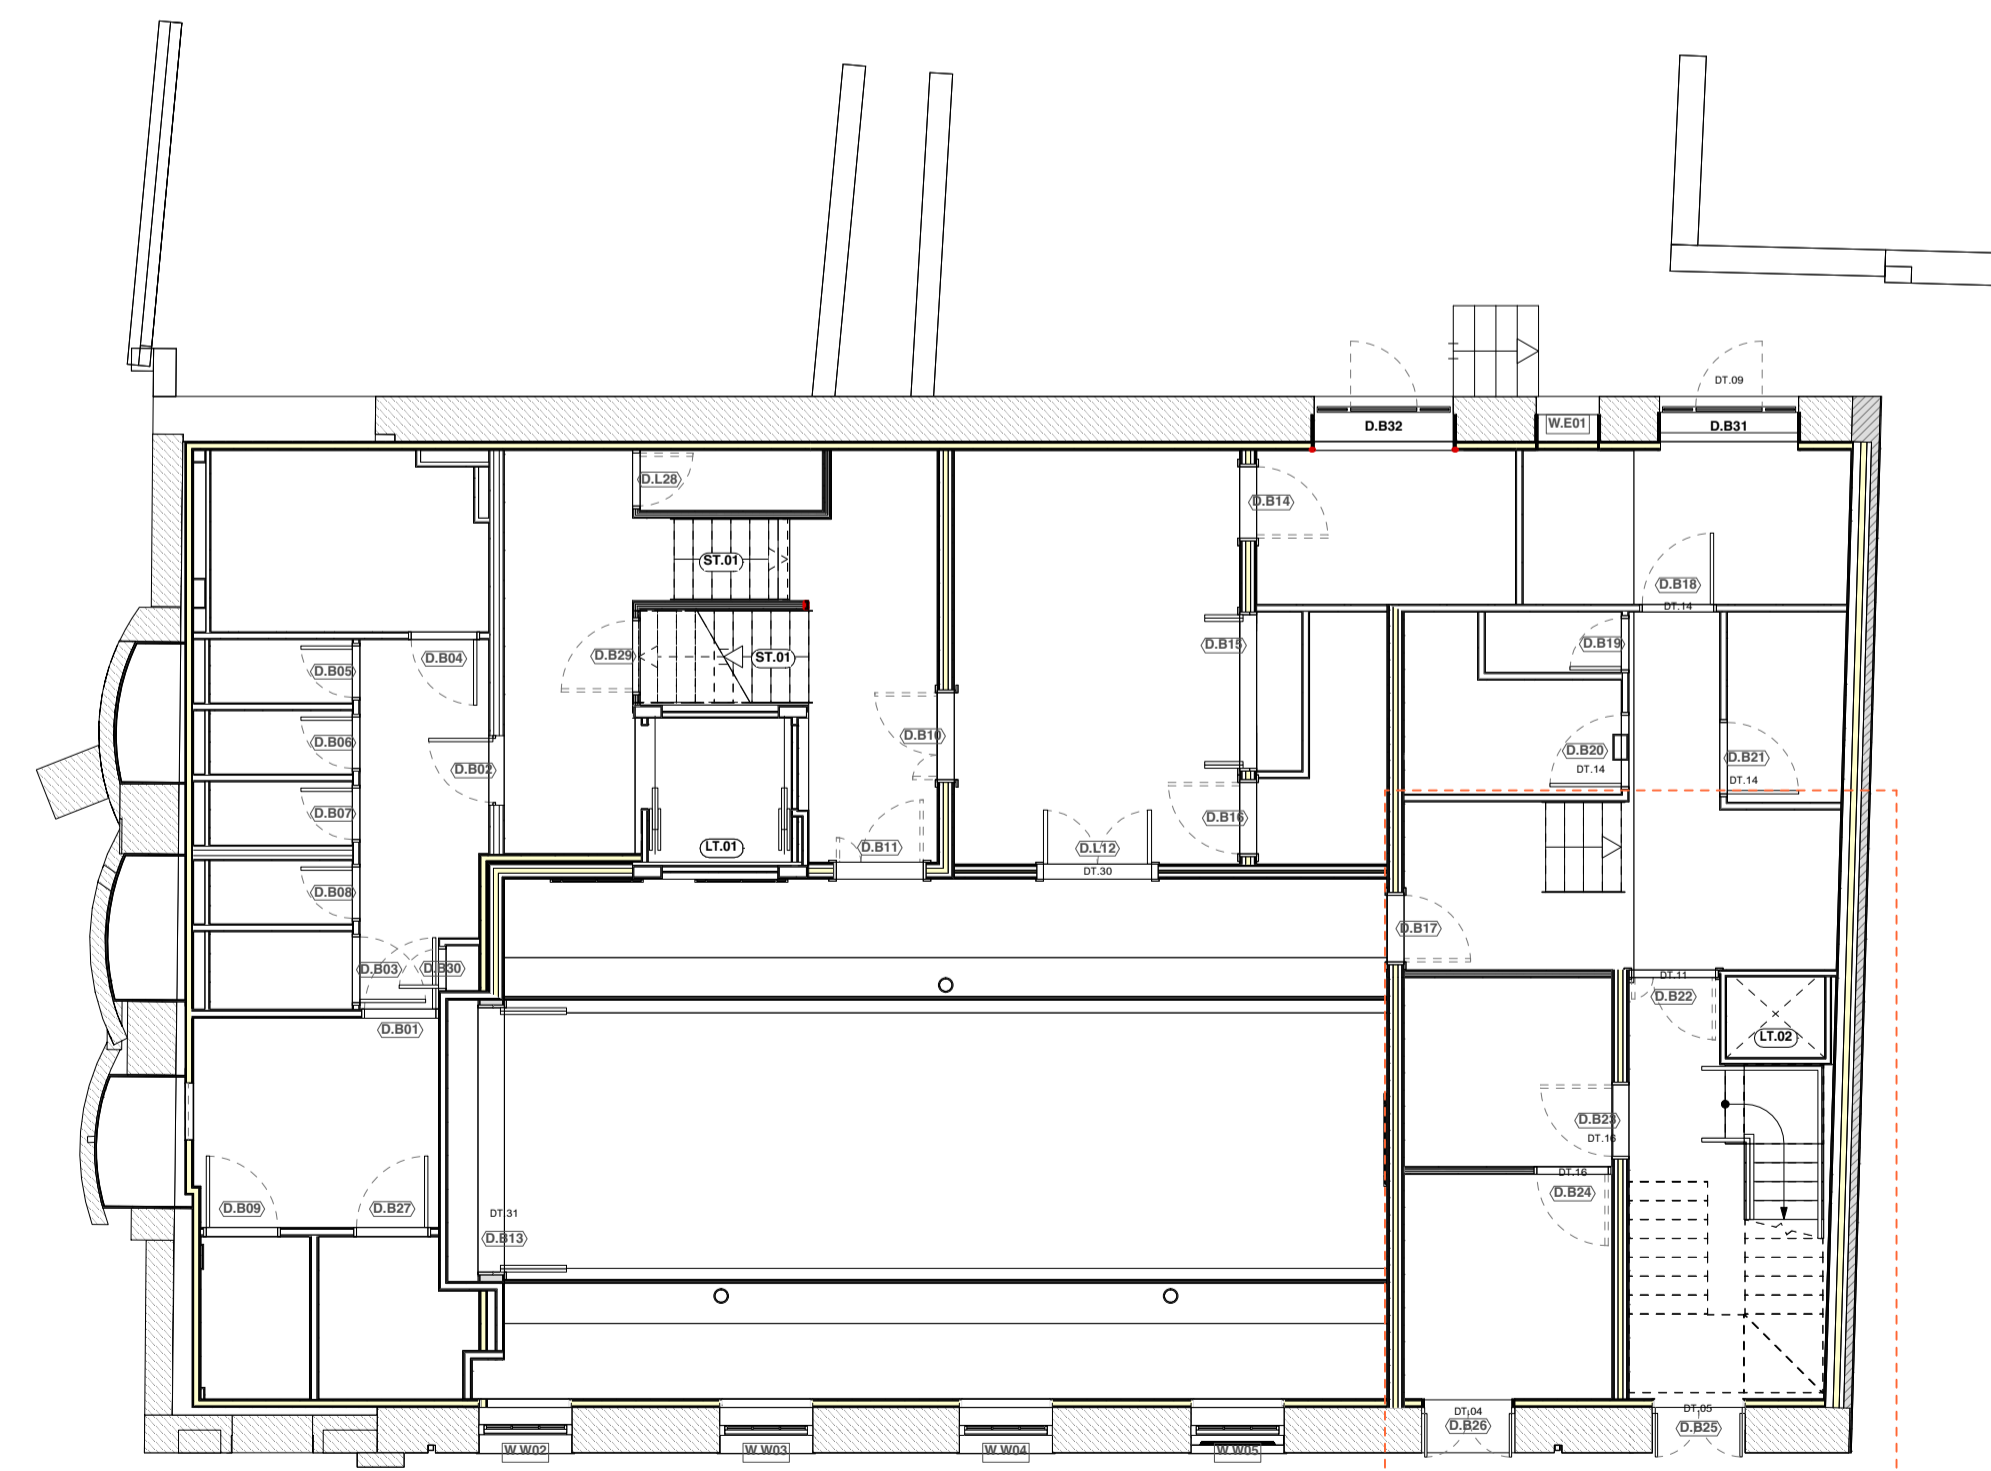

2 Key Plan: Lower Ground Floor  
Scale: 1:100

REV.	DATE	COMMENT
T 1	26/08/2023	Planning Conditions Discharge

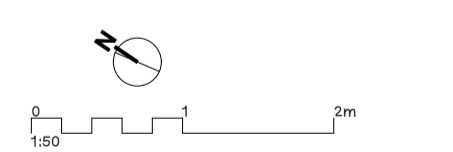

NOTES  
 Do not scale from this drawing. All dimensions to be confirmed on site. Architect to be informed of any discrepancies before any action is taken. This drawing is copyright © Manalo & White Ltd and should not be copied or reproduced without Manalo & White Ltd consent.

**Manalo & White**  
 UNIT 301, METROPOLITAN WHARF BUILDING,  
 70 WAPPING WALL, LONDON E14 3SS  
 T 020 7345 4945 E contact@manalobandwhite.co.uk

PROJECT  
 Wesley Camden Methodist Church  
 DRAWING  
 LG.37 Bike and Bin Store  
 SCALE  
 1:50 @A1  
 STATUS  
 Stage 4

JOB No.	PREFIX	VOLUME	LEVEL	TYPE	ROLE
1127	MWA	ZZ	ZZ	DR	A
DRAWING No.	REVISION	REVISION	REVISION	REVISION	REVISION
04 4232					T 1