

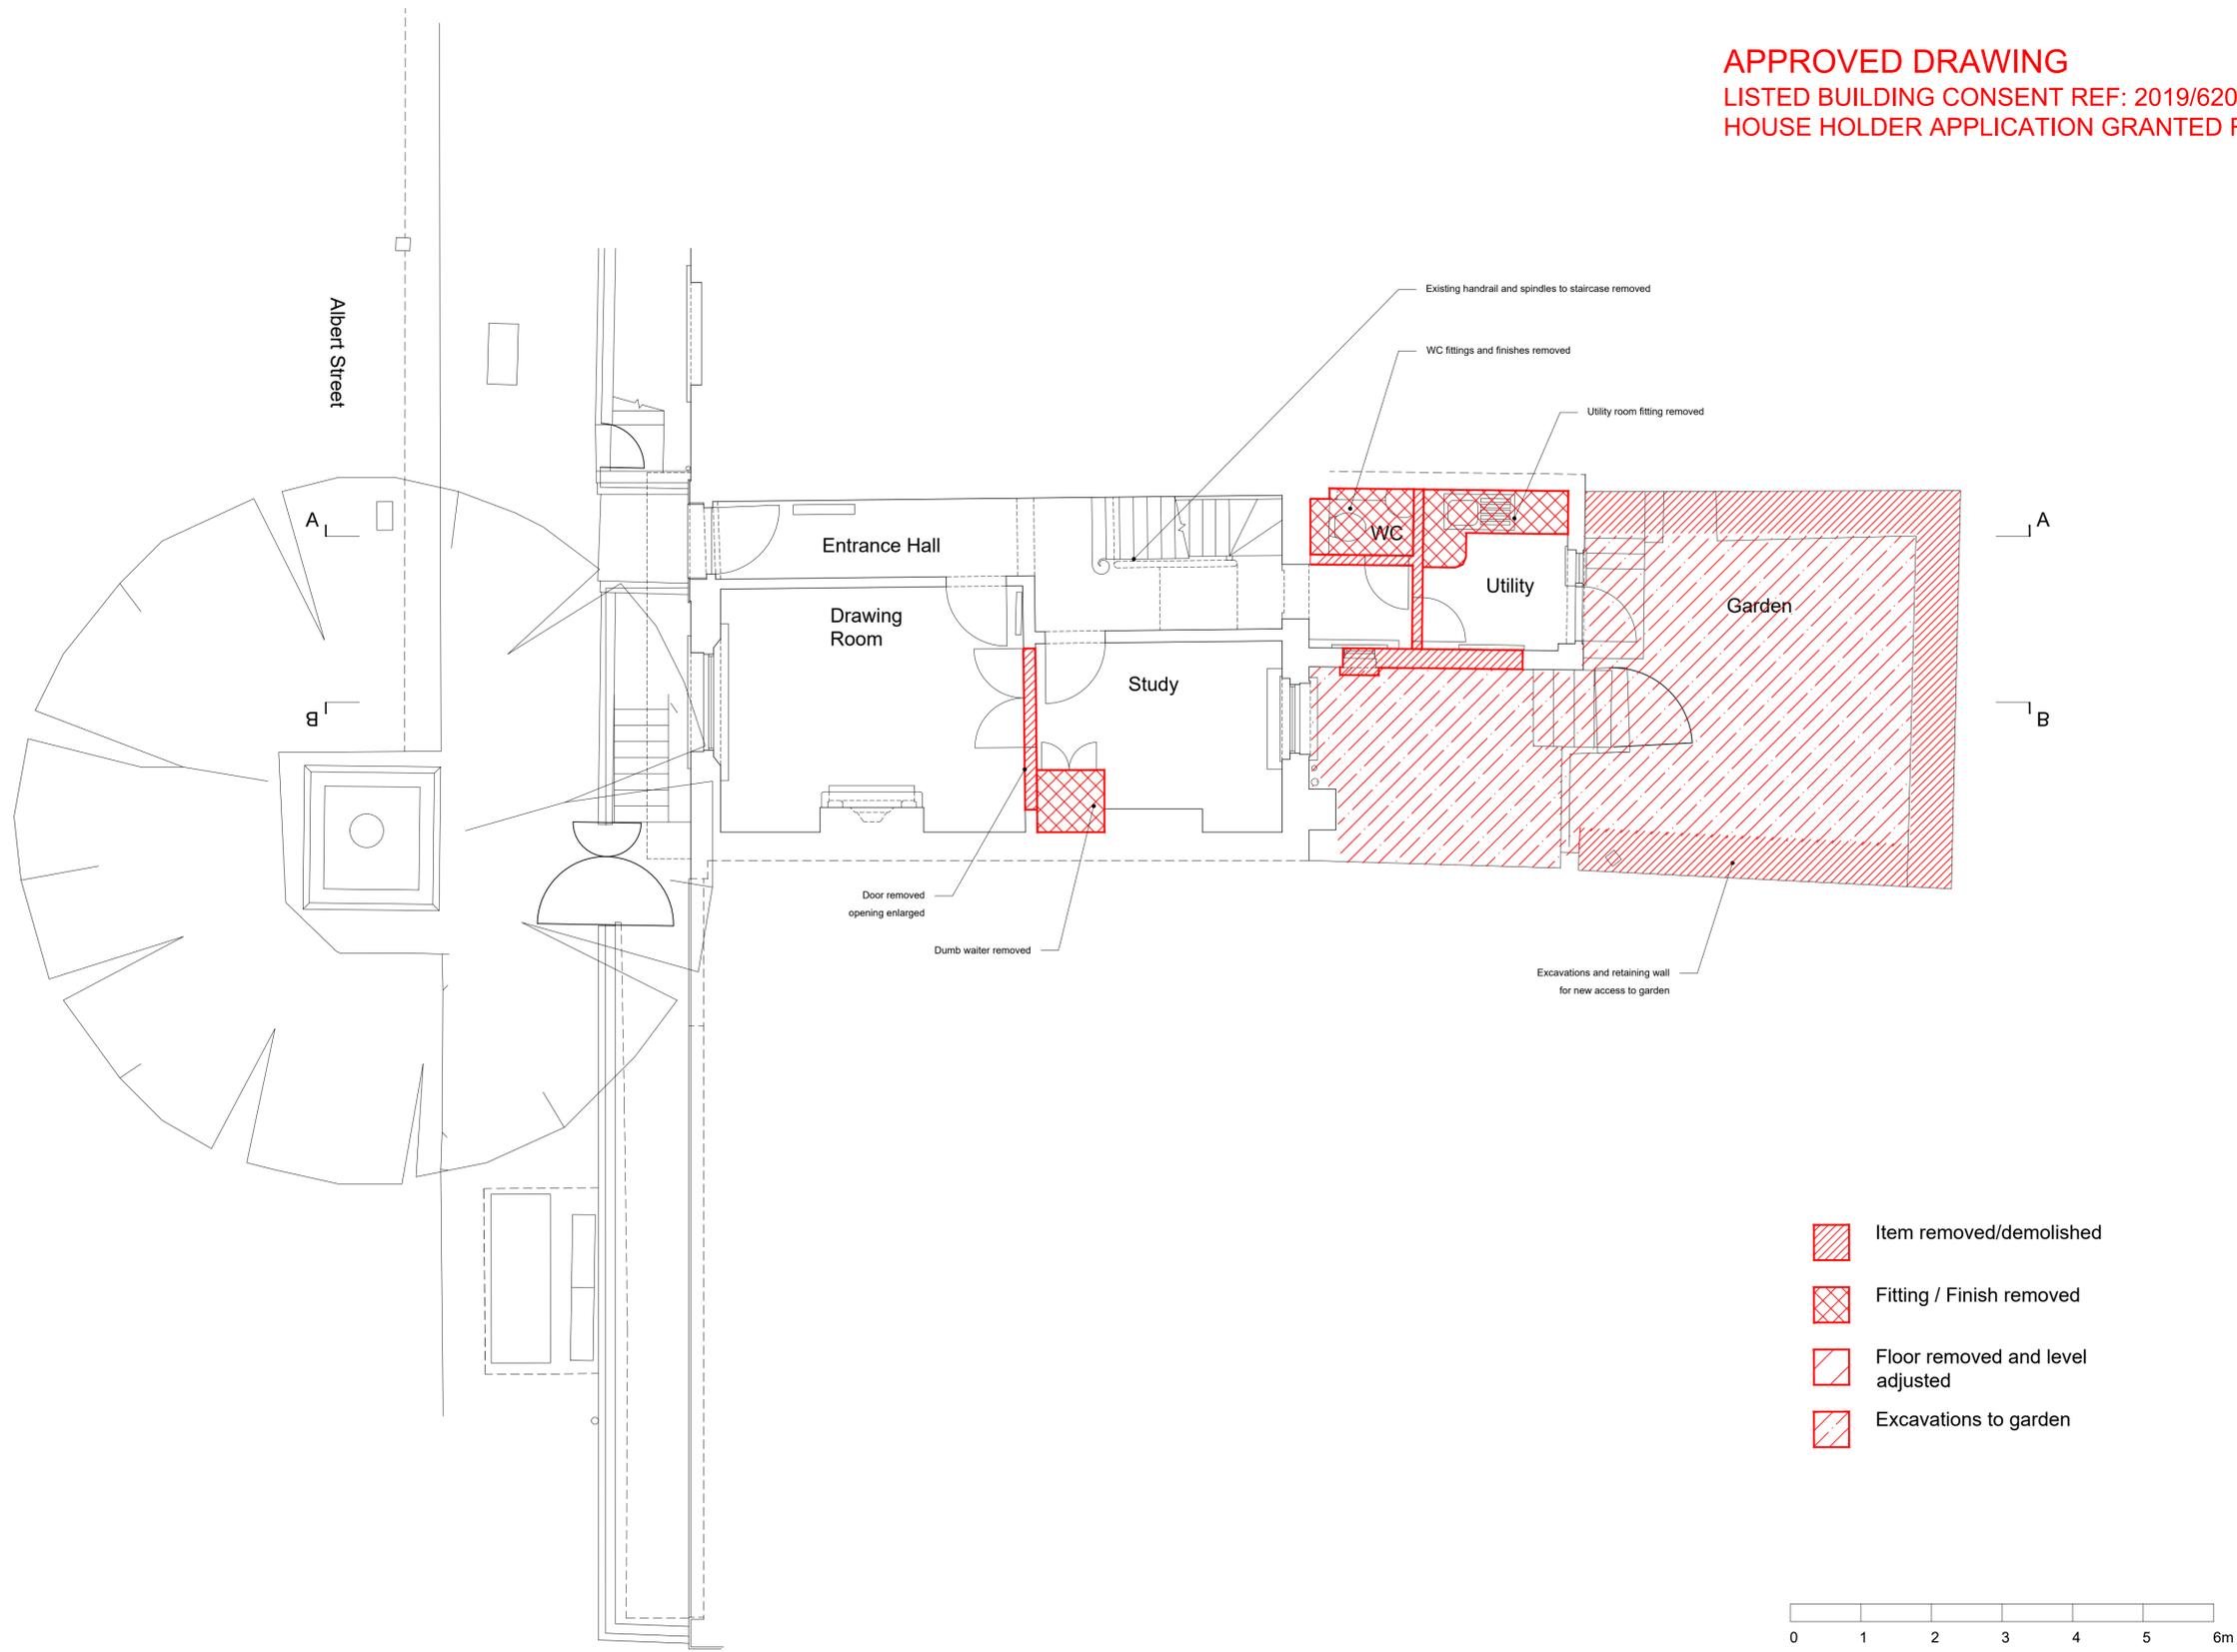


APPROVED DRAWING
 LISTED BUILDING CONSENT REF: 2019/6209/L
 HOUSE HOLDER APPLICATION GRANTED REF: 2019/5937/P

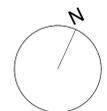

-  Item removed/demolished
-  Fitting / Finish removed
-  Floor removed and level adjusted
-  Excavations to garden

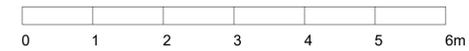

SJC GROUP

Amendment.	Rev.	Date.

Project:
90 Albert Street, London, NW1 7NE

Drawing Title:
DEMOLITION - GF GA PLAN

Date
Feb 19

Scale
1.50 @ A1

Drawing Status
PLANNING

Drawing No.
AS(09)10

Revision
-

NOTES:
 THIS DRAWING IS FOR BIDDING ONLY AND IS NOT A CONSTRUCTION DRAWING
 ALL DIMENSIONS TO BE CHECKED ON SITE BY CONTRACTOR
 DO NOT SCALE FROM THIS DRAWING
 UNLESS OTHERWISE STATED ALL DIMENSIONS ARE IN MILLIMETERS

