

Existing entrance door to be made good as required and redecorated  
 Existing railings and metal work to be made good as required and redecorated

Existing banister retained  
 spindles repaired  
 Door swing reversed

New staircase  
 New window  
 New utility room cupboards  
 New painted double glazed door and side lights in enlarged opening

W.G.01

Entrance Hall

Coats

D.G.01

WC

Elevation 02

Drawing Room

Study

Rooflight  
 R.G.01

Garden

Elevation 01



New fireplace and existing chimney relined  
 Door removed and opening between rooms enlarged

New fireplace and existing chimney relined and relined  
 New french window cill dropped and internal surrounds to existing window extended to the floor

New roof light  
 New glass balustrade  
 Approximate line of boundary

New stone steps  
 Existing gate repositioned

█ = Existing  
 █ = New

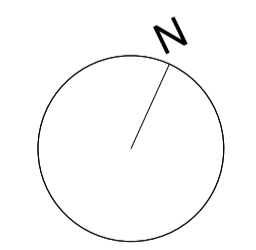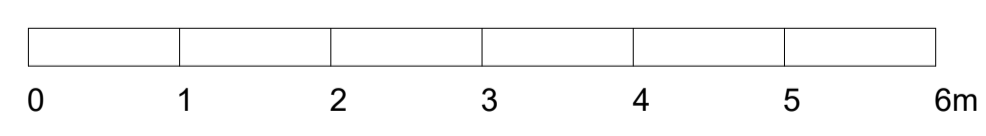

Amendment.	Rev.	Date.

Project: 90 Albert Street, London, NW1 7NE	Drawing Title: PROPOSED - GF GA PLAN	Date Feb 19	Scale 1:50 @ A1	Drawing Status PLANNING	Drawing No. AS(10)10	Revision A	NOTES: <small>THIS DRAWING IS FOR BIDDING ONLY AND IS NOT A CONSTRUCTION DRAWING ALL DIMENSIONS TO BE CHECKED ON SITE BY CONTRACTOR DO NOT SCALE FROM THIS DRAWING UNLESS OTHERWISE STATED ALL DIMENSIONS ARE IN METERS</small>
---	---	----------------	--------------------	----------------------------	-------------------------	---------------	--