

Existing entrance door to be made good as required and redecorated
 Existing railings and metal work to be made good as required and redecorated

Existing banister retained
 spindles repaired
 Door swing reversed

New staircase
 New window
 New utility room cupboards
 New painted double glazed door and side lights in enlarged opening

W.G.01
 Entrance Hall

D.G.01
 Coats

WC

Elevation 02

W.G.06
 Drawing Room

D.G.02

W.G.04

W.G.03

Study

W.G.05

R.G.01
 Rooflight

Garden

Elevation 01



New fireplace and existing chimney relined
 Door removed and opening between rooms enlarged

New fireplace and existing chimney relined and relined
 New french window cill dropped and internal surrounds to existing window extended to the floor

New roof light
 New glass balustrade
 Approximate line of boundary

New stone steps
 Existing gate repositioned

■ = Existing
 ▨ = New

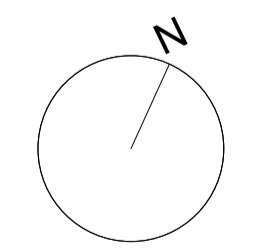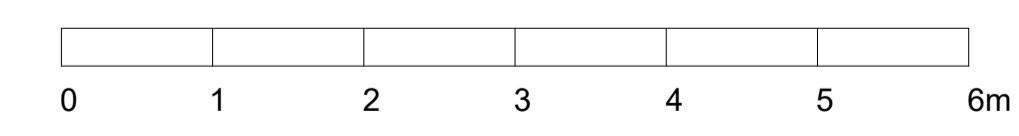

Amendment.	Rev.	Date.

Project: 90 Albert Street, London, NW1 7NE	Drawing Title: PROPOSED - GF GA PLAN	Date Feb 19	Scale 1:50 @ A1	Drawing Status PLANNING	Drawing No. AS(10)10	Revision A	NOTES: <small>THIS DRAWING IS FOR BIDDING ONLY AND IS NOT A CONSTRUCTION DRAWING. ALL DIMENSIONS TO BE CHECKED ON SITE BY CONTRACTOR. DO NOT SCALE FROM THIS DRAWING. UNLESS OTHERWISE STATED ALL DIMENSIONS ARE IN METERS.</small>
---	---	----------------	--------------------	----------------------------	-------------------------	---------------	--