

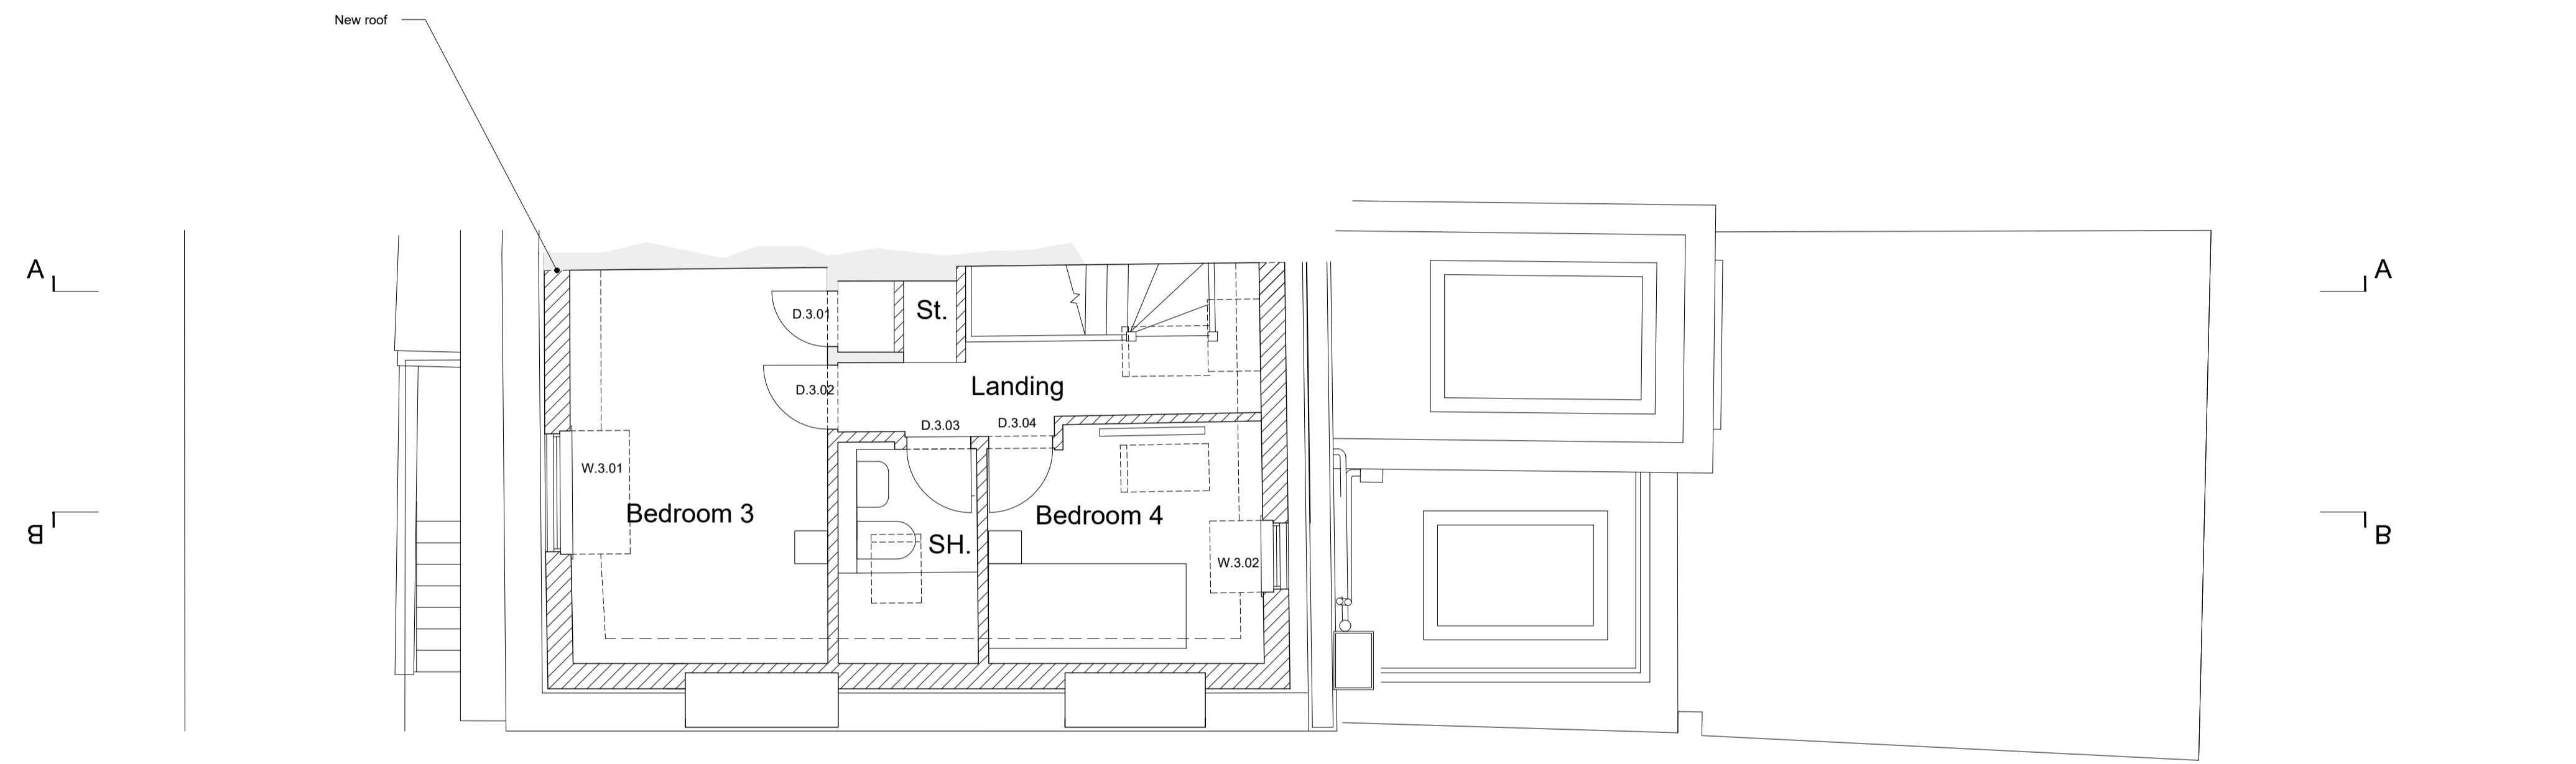


APPROVED DRAWING
 LISTED BUILDING CONSENT REF: 2019/6209/L
 HOUSE HOLDER APPLICATION GRANTED REF: 2019/5937/P

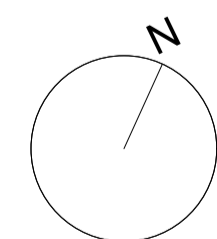

■ = Existing
 ▨ = New

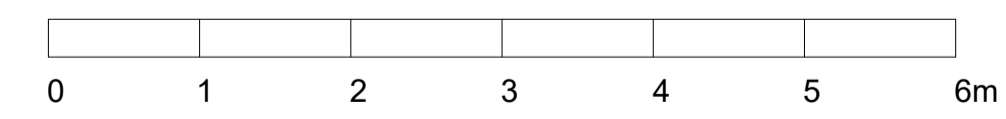

SJC GROUP

Amendment.	Rev.	Date.

Project:
90 Albert Street, London, NW1 7NE

Drawing Title:
PROPOSED - TF GA PLAN

Date
Feb 19

Scale
1:50 @ A1

Drawing Status
PLANNING

Drawing No.
AS(10)13

Revision
-

NOTES:
 THIS DRAWING IS FOR BIDDING ONLY AND IS IN ALL CAPS TO BE CHECKED ON SITE BY CONTRACTOR. DO NOT SCALE FROM THIS DRAWING. UNLESS OTHERWISE STATED ALL DIMENSIONS ARE IN MILLIMETERS.

