

Exterior Ground Floor Entry


Interior Ground Floor
Entrance Lobby

Ground floor entrance door

Accoya timber cladding boards to
door and window reveal

Level 00
38500

Level 00
38500

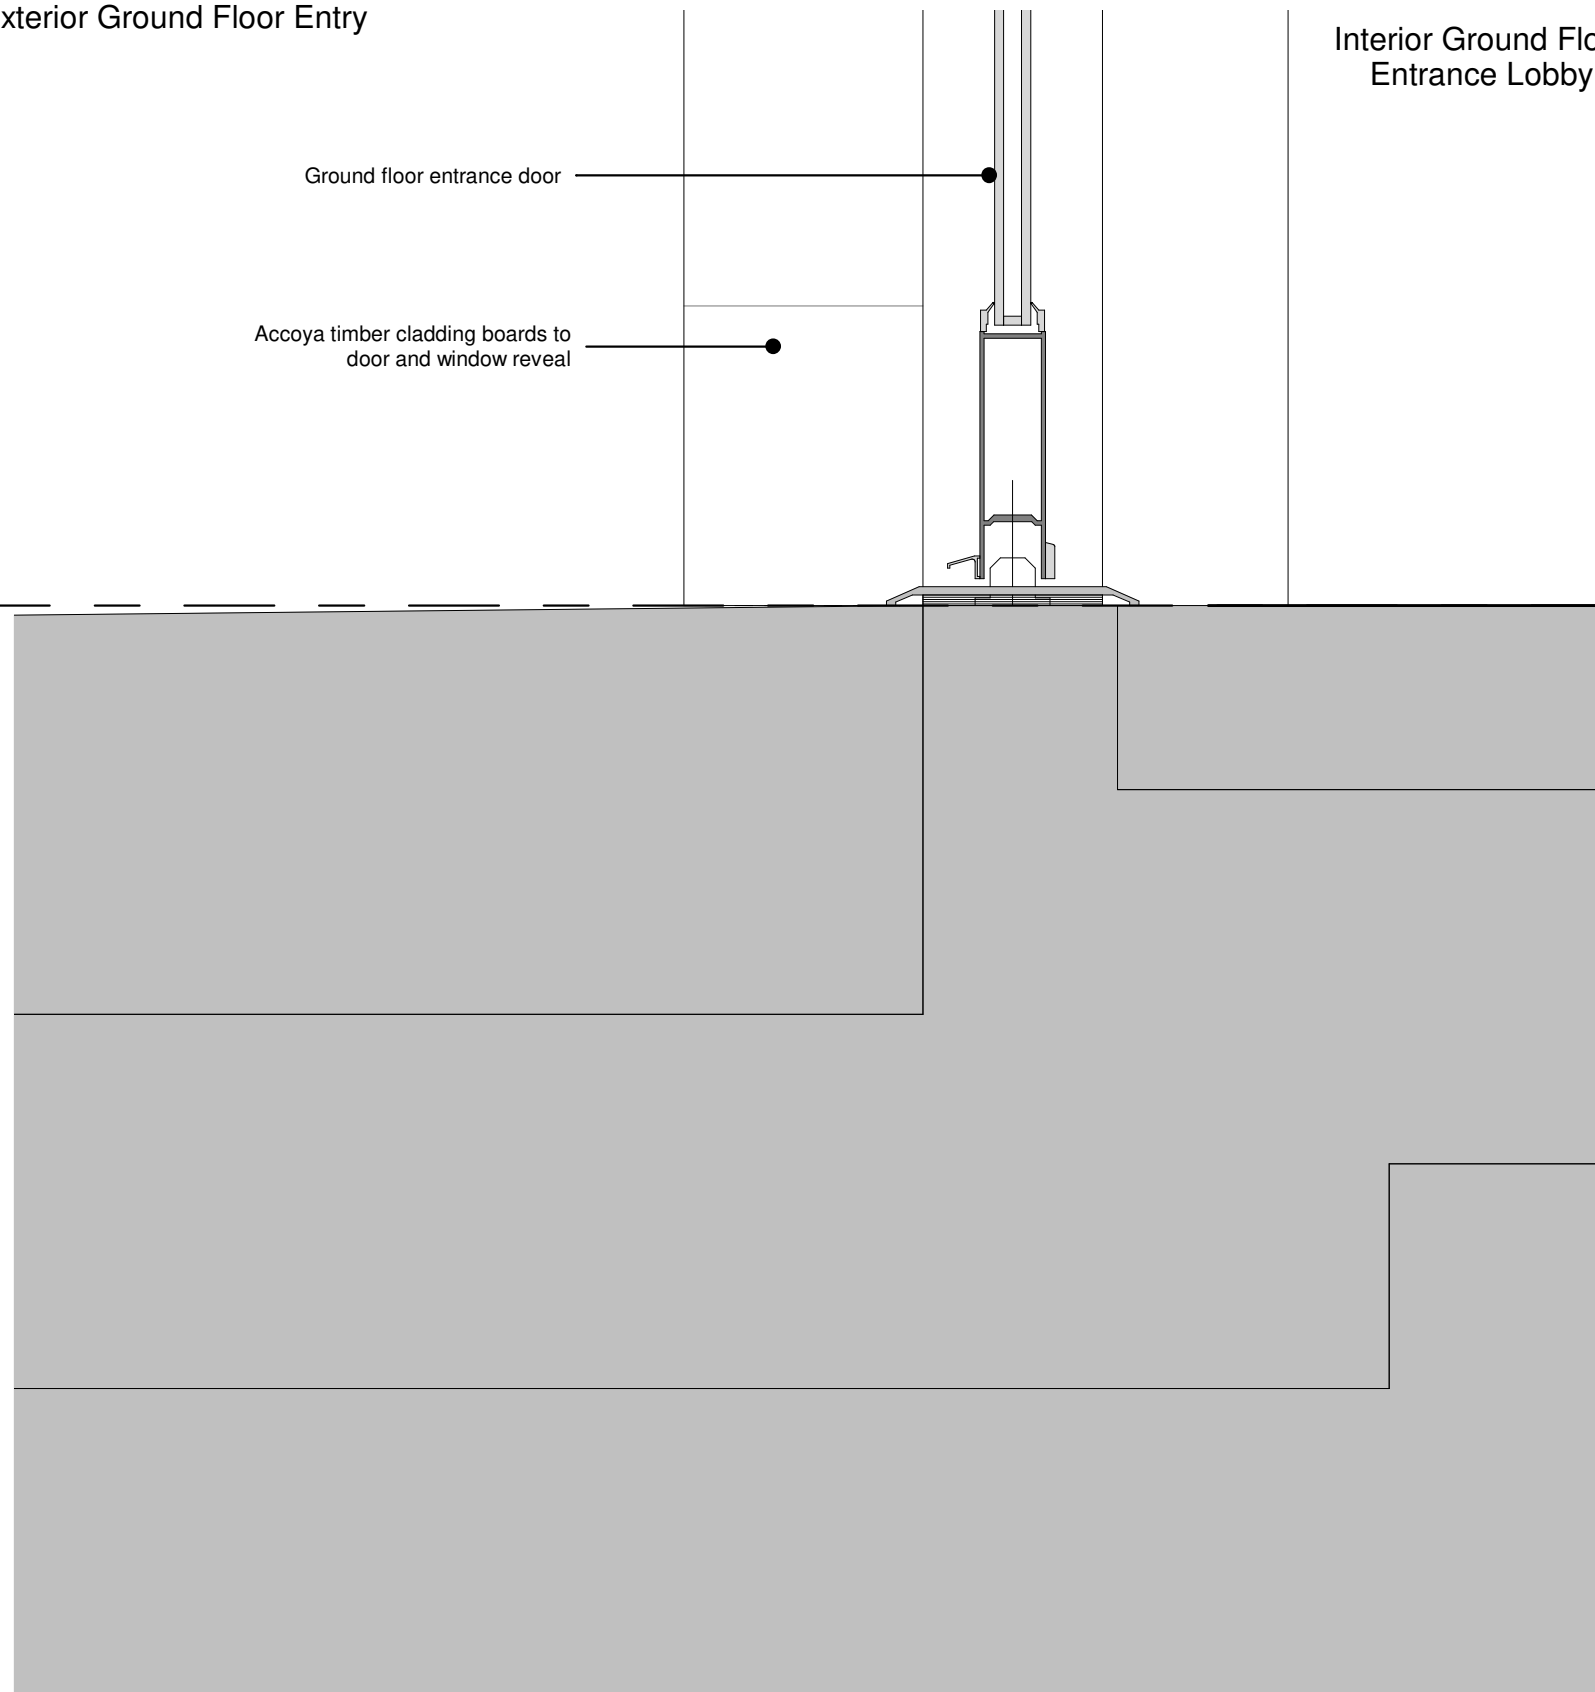

REV	DATE	DESCRIPTION
01	09.04.20	Materials Conditions Submission
02	11.08.20	Timber cladding update

KEY PLAN

INFORMATION

PROJECT

DRAWING TITLE
Fenestration Detail-Entrance
Door ED.00.01 Threshold

SCALE
1:5 @ A3

DRAWING NUMBER
SK-19

PLANNING REV 02

