



All dimensions are in mm unless otherwise stated
All dimensions to be verified on site before proceeding with the work
Any discrepancies to be notified in writing to Architect immediately
All boundaries indicative only and to be confirmed by others

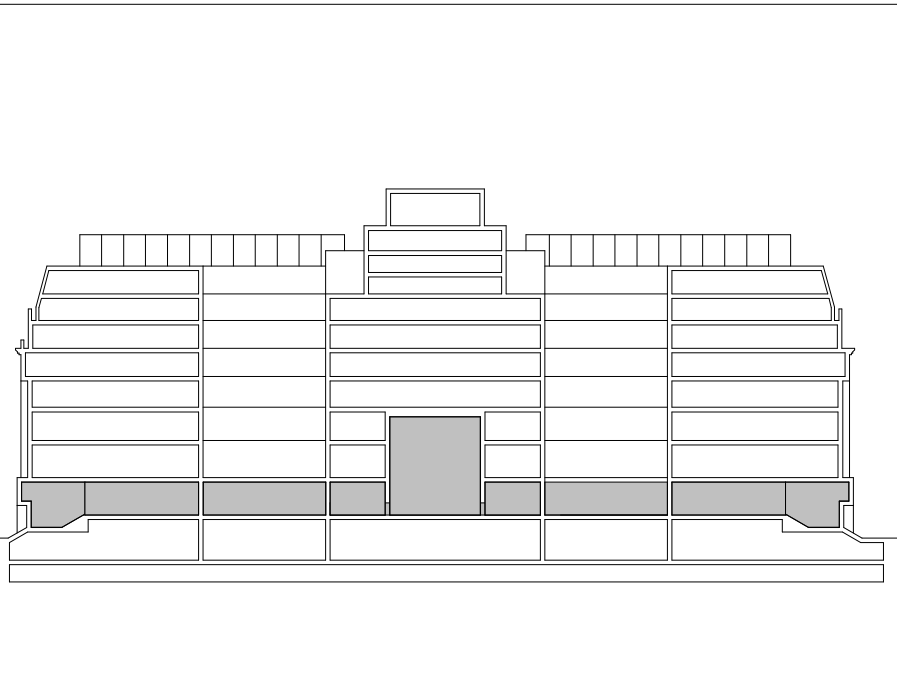

Key:

- Existing Bowl Pendants Surrounding Central Hall Corridors
- Existing Bowl Pendant in Northern Lift Lobby

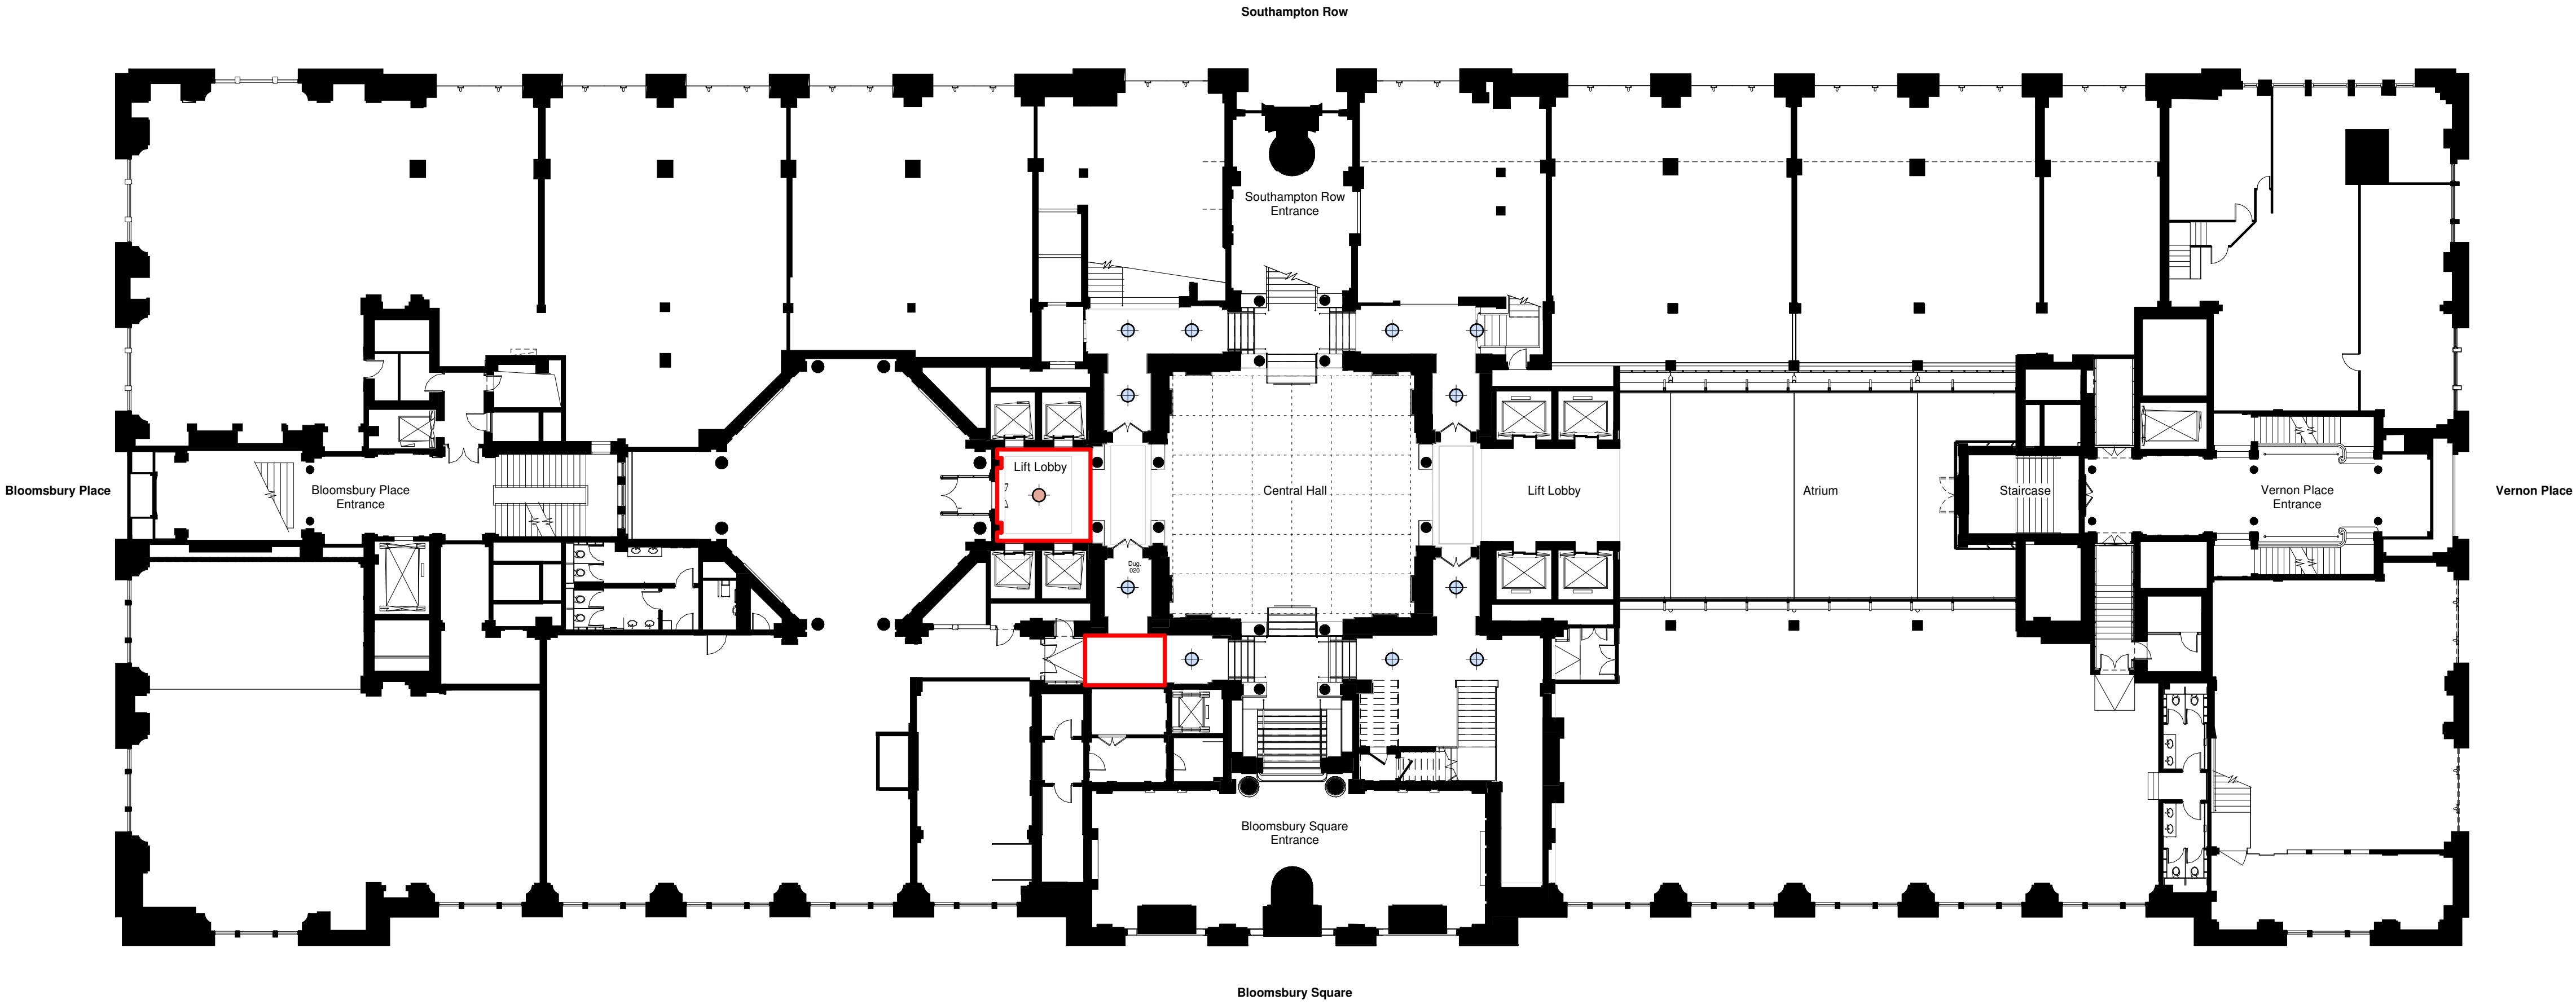

P01	27.08.20	Issued for Planning	JB
REV	DATE	NOTES	INT

PLANNING

HUTCHINSON & PARTNERS

3.14 The Record Hall, 16-16A Baldwin's Garden, London, EC1N 7RJ
t. 020 3176 8196 e. info@hutchinsonandpartners.com w. www.hutchinsonandpartners.com

JOB TITLE
LABS, Victoria House, Camden


DRAWING TITLE / LOCATION
Existing Level 00 Upper Ground Ceiling Plan
(Central Hall Corridors)

DRAWN BY CL	CHECKED JB	SCALE @ A1 1:200	STATUS PLANNING
PROJECT 19023	DRAWING NO 03 AL 0010 010	REVISION P01	


CLIENT



All dimensions are in mm unless otherwise stated
All dimensions to be verified on site before proceeding with the work
Any discrepancies to be notified in writing to Architect immediately
All boundaries indicative only and to be confirmed by others

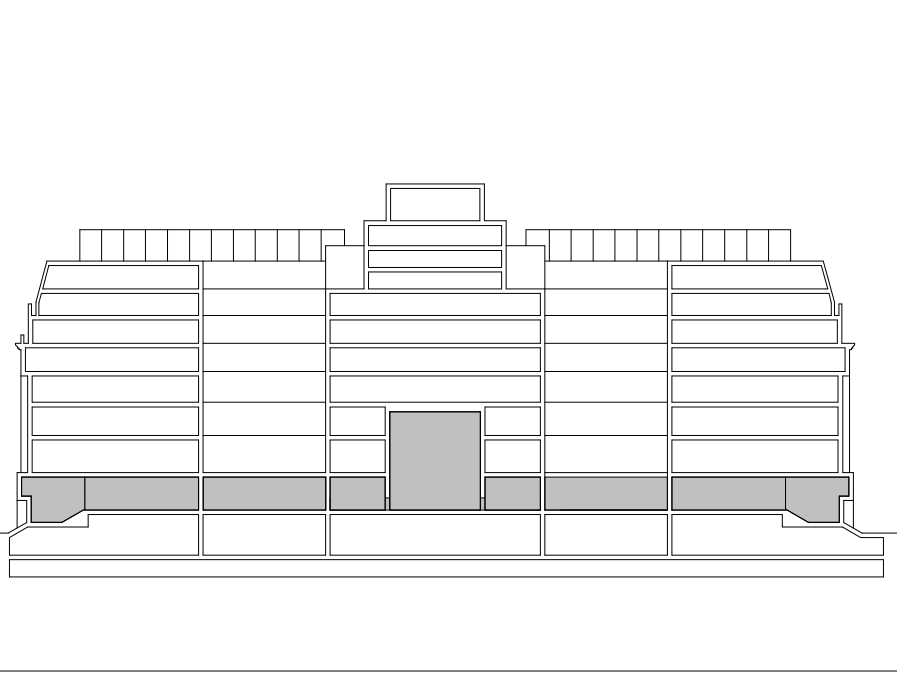

- Key:
- Existing Bowl Pendants Surrounding Central Hall Corridors
 - Existing Bowl Pendant from Northern Lift Lobby

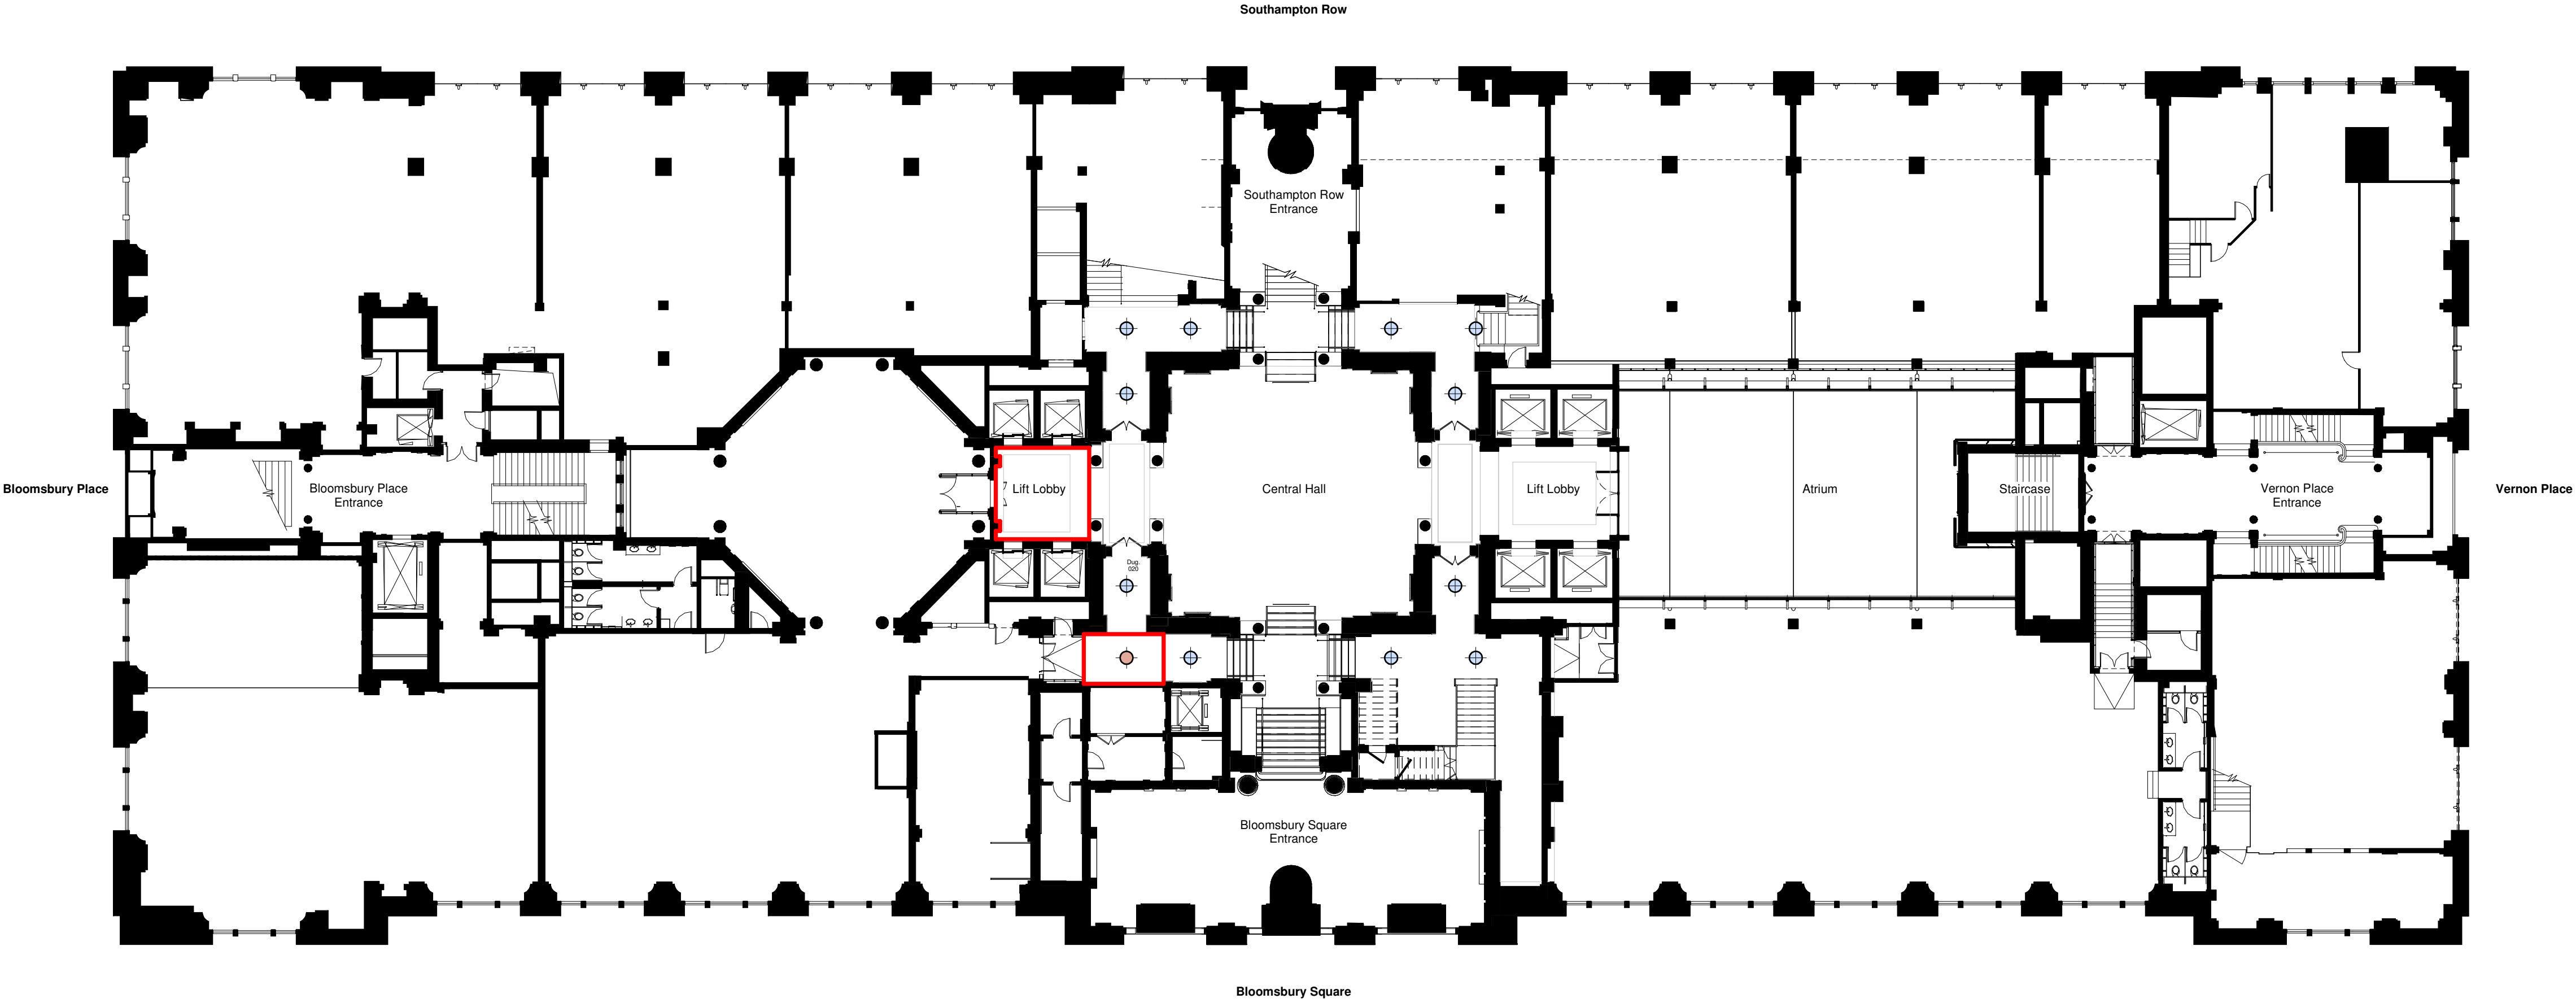

Upper Ground Floor are based on an
Approved Application Ref: 2020/2896/L

P01	27.08.20	Issued for Planning	JB
REV	DATE	NOTES	INT

PLANNING

HUTCHINSON & PARTNERS

3.14 The Record Hall, 16-16A Baldwin's Garden, London, EC1N 7RJ
t. 020 3176 8196 e. info@hutchinsonandpartners.com w. www.hutchinsonandpartners.com


JOB TITLE
LABS, Victoria House, Camden

DRAWING TITLE / LOCATION
Proposed Level 00 Upper Ground Ceiling Plan
(Central Hall Corridors)


DRAWN BY	CHECKED	SCALE @ A1	STATUS
CL	JB	1:200	PLANNING
PROJECT	DRAWING NO	REVISION	
19023	03 AL 0010 011	P01	

CLIENT




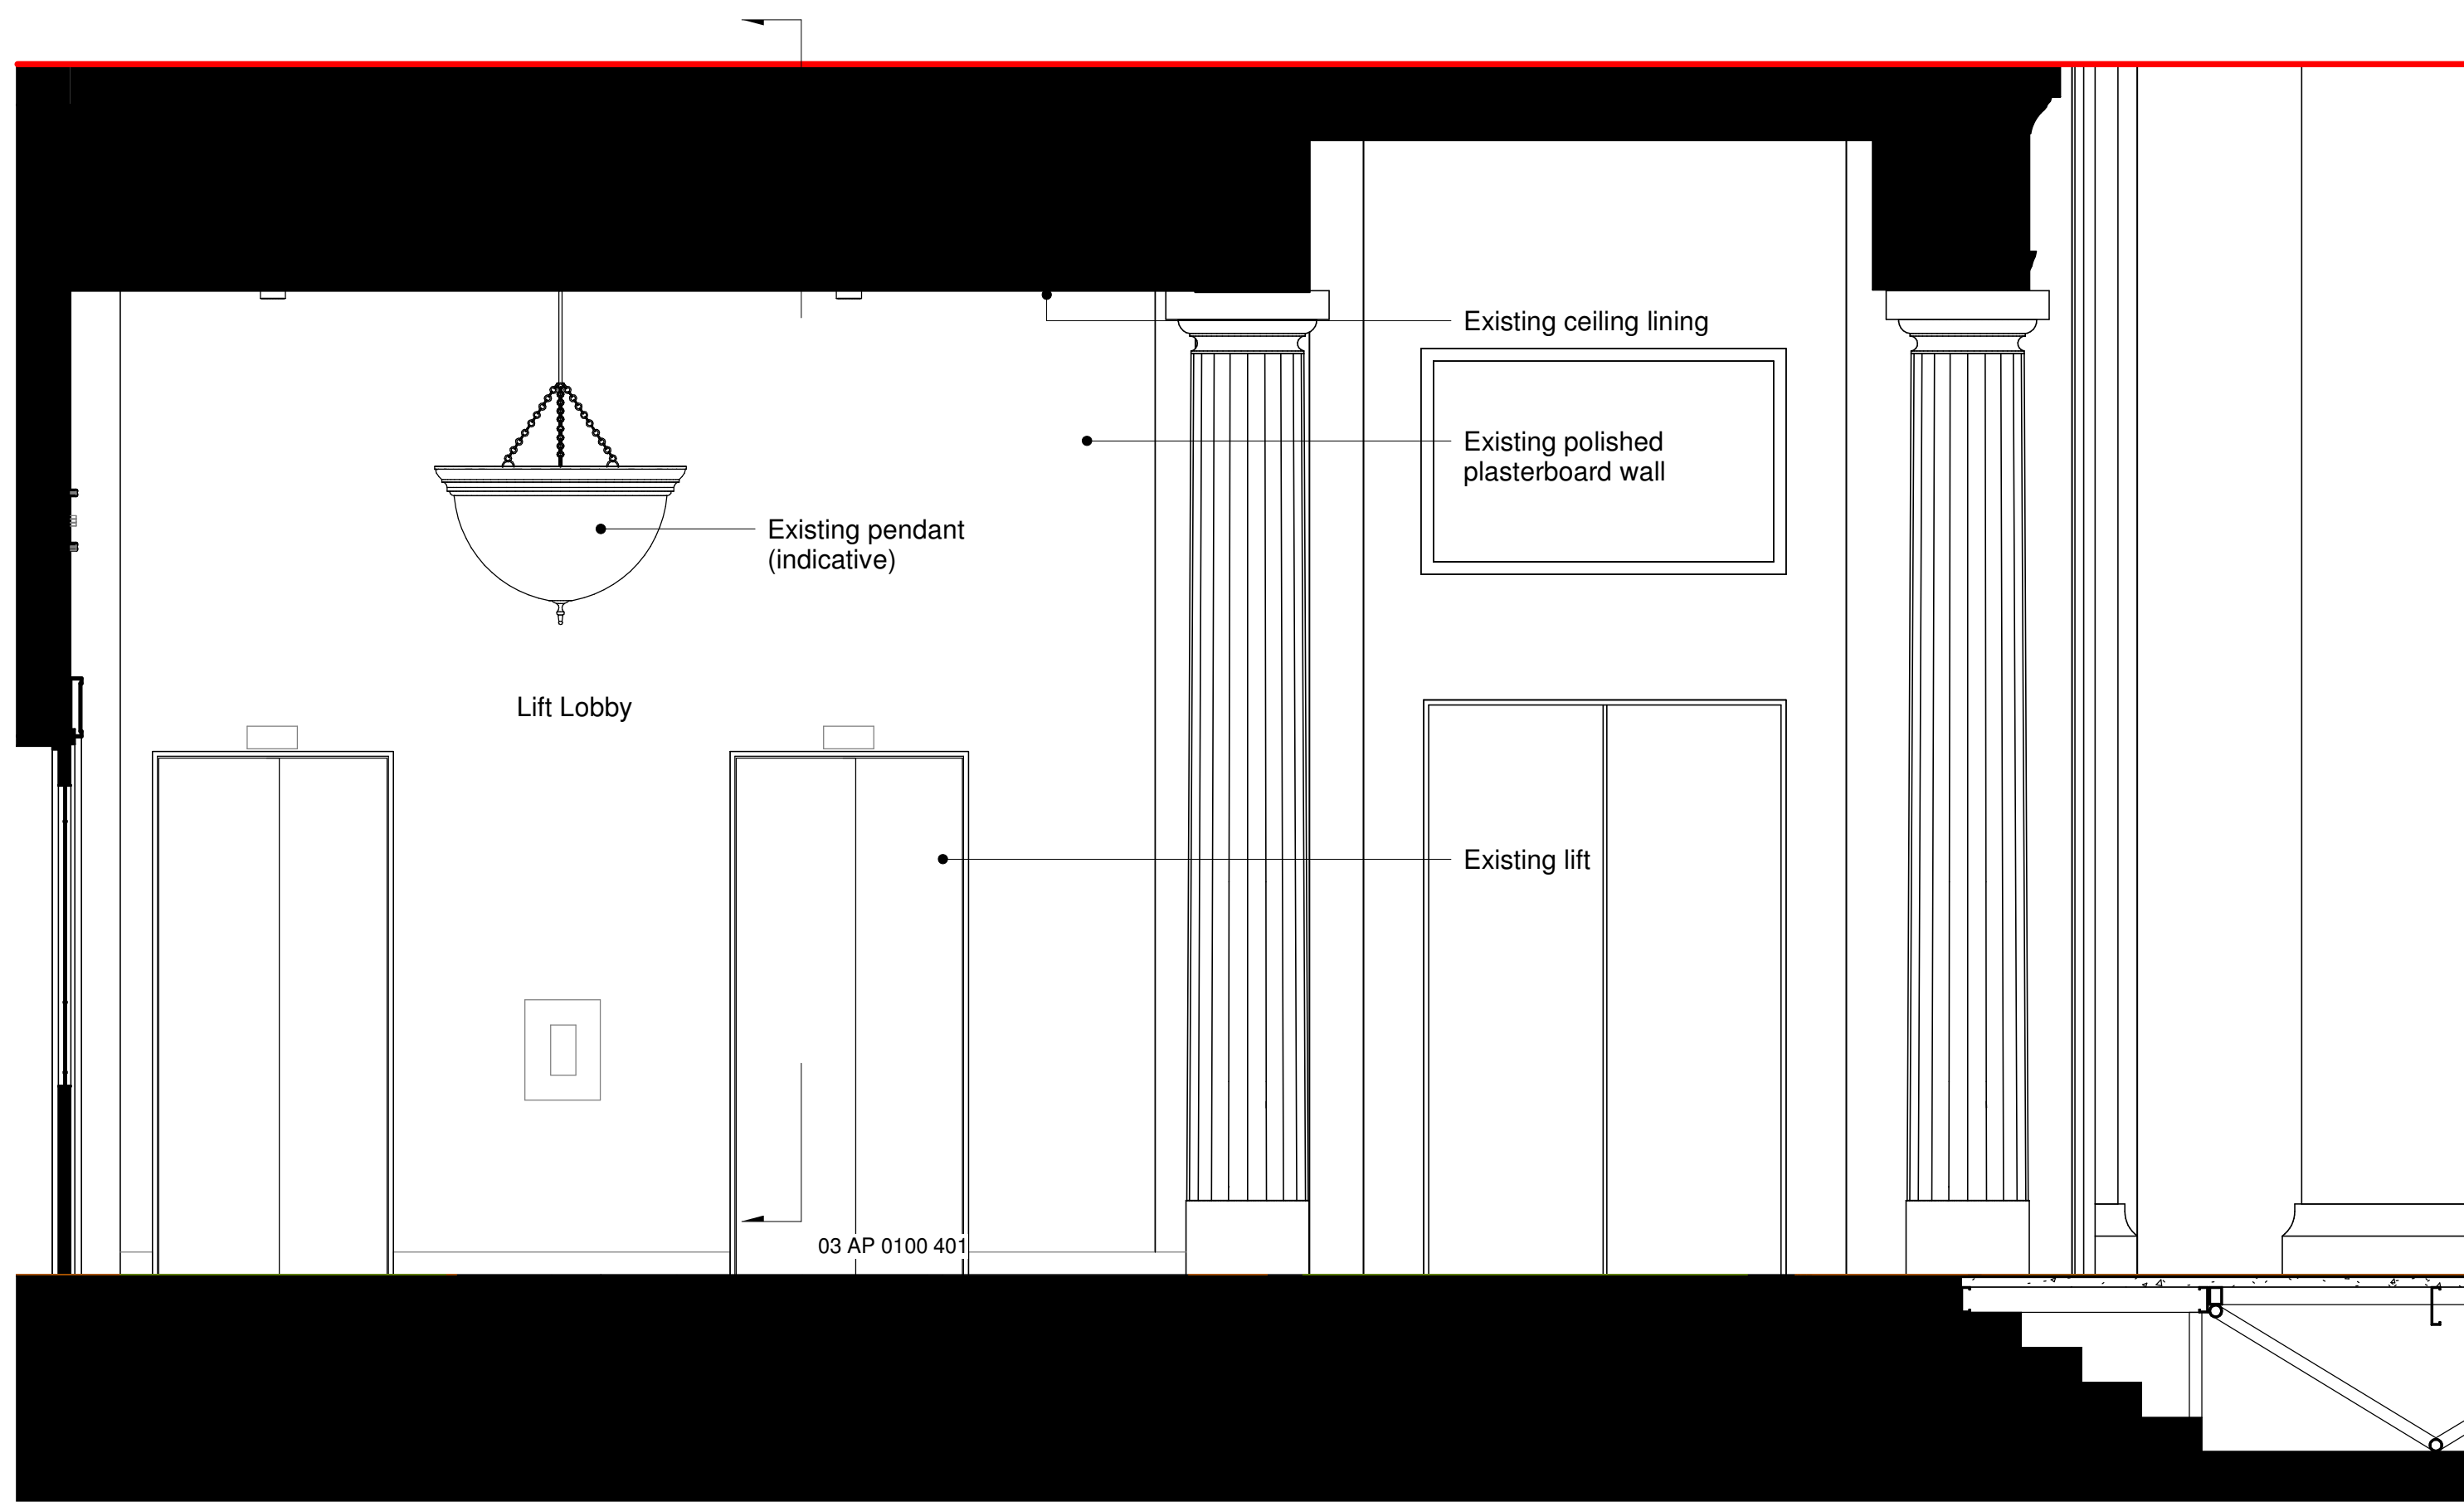

1 Existing Northern Lift Lobby Elevation
1 : 25

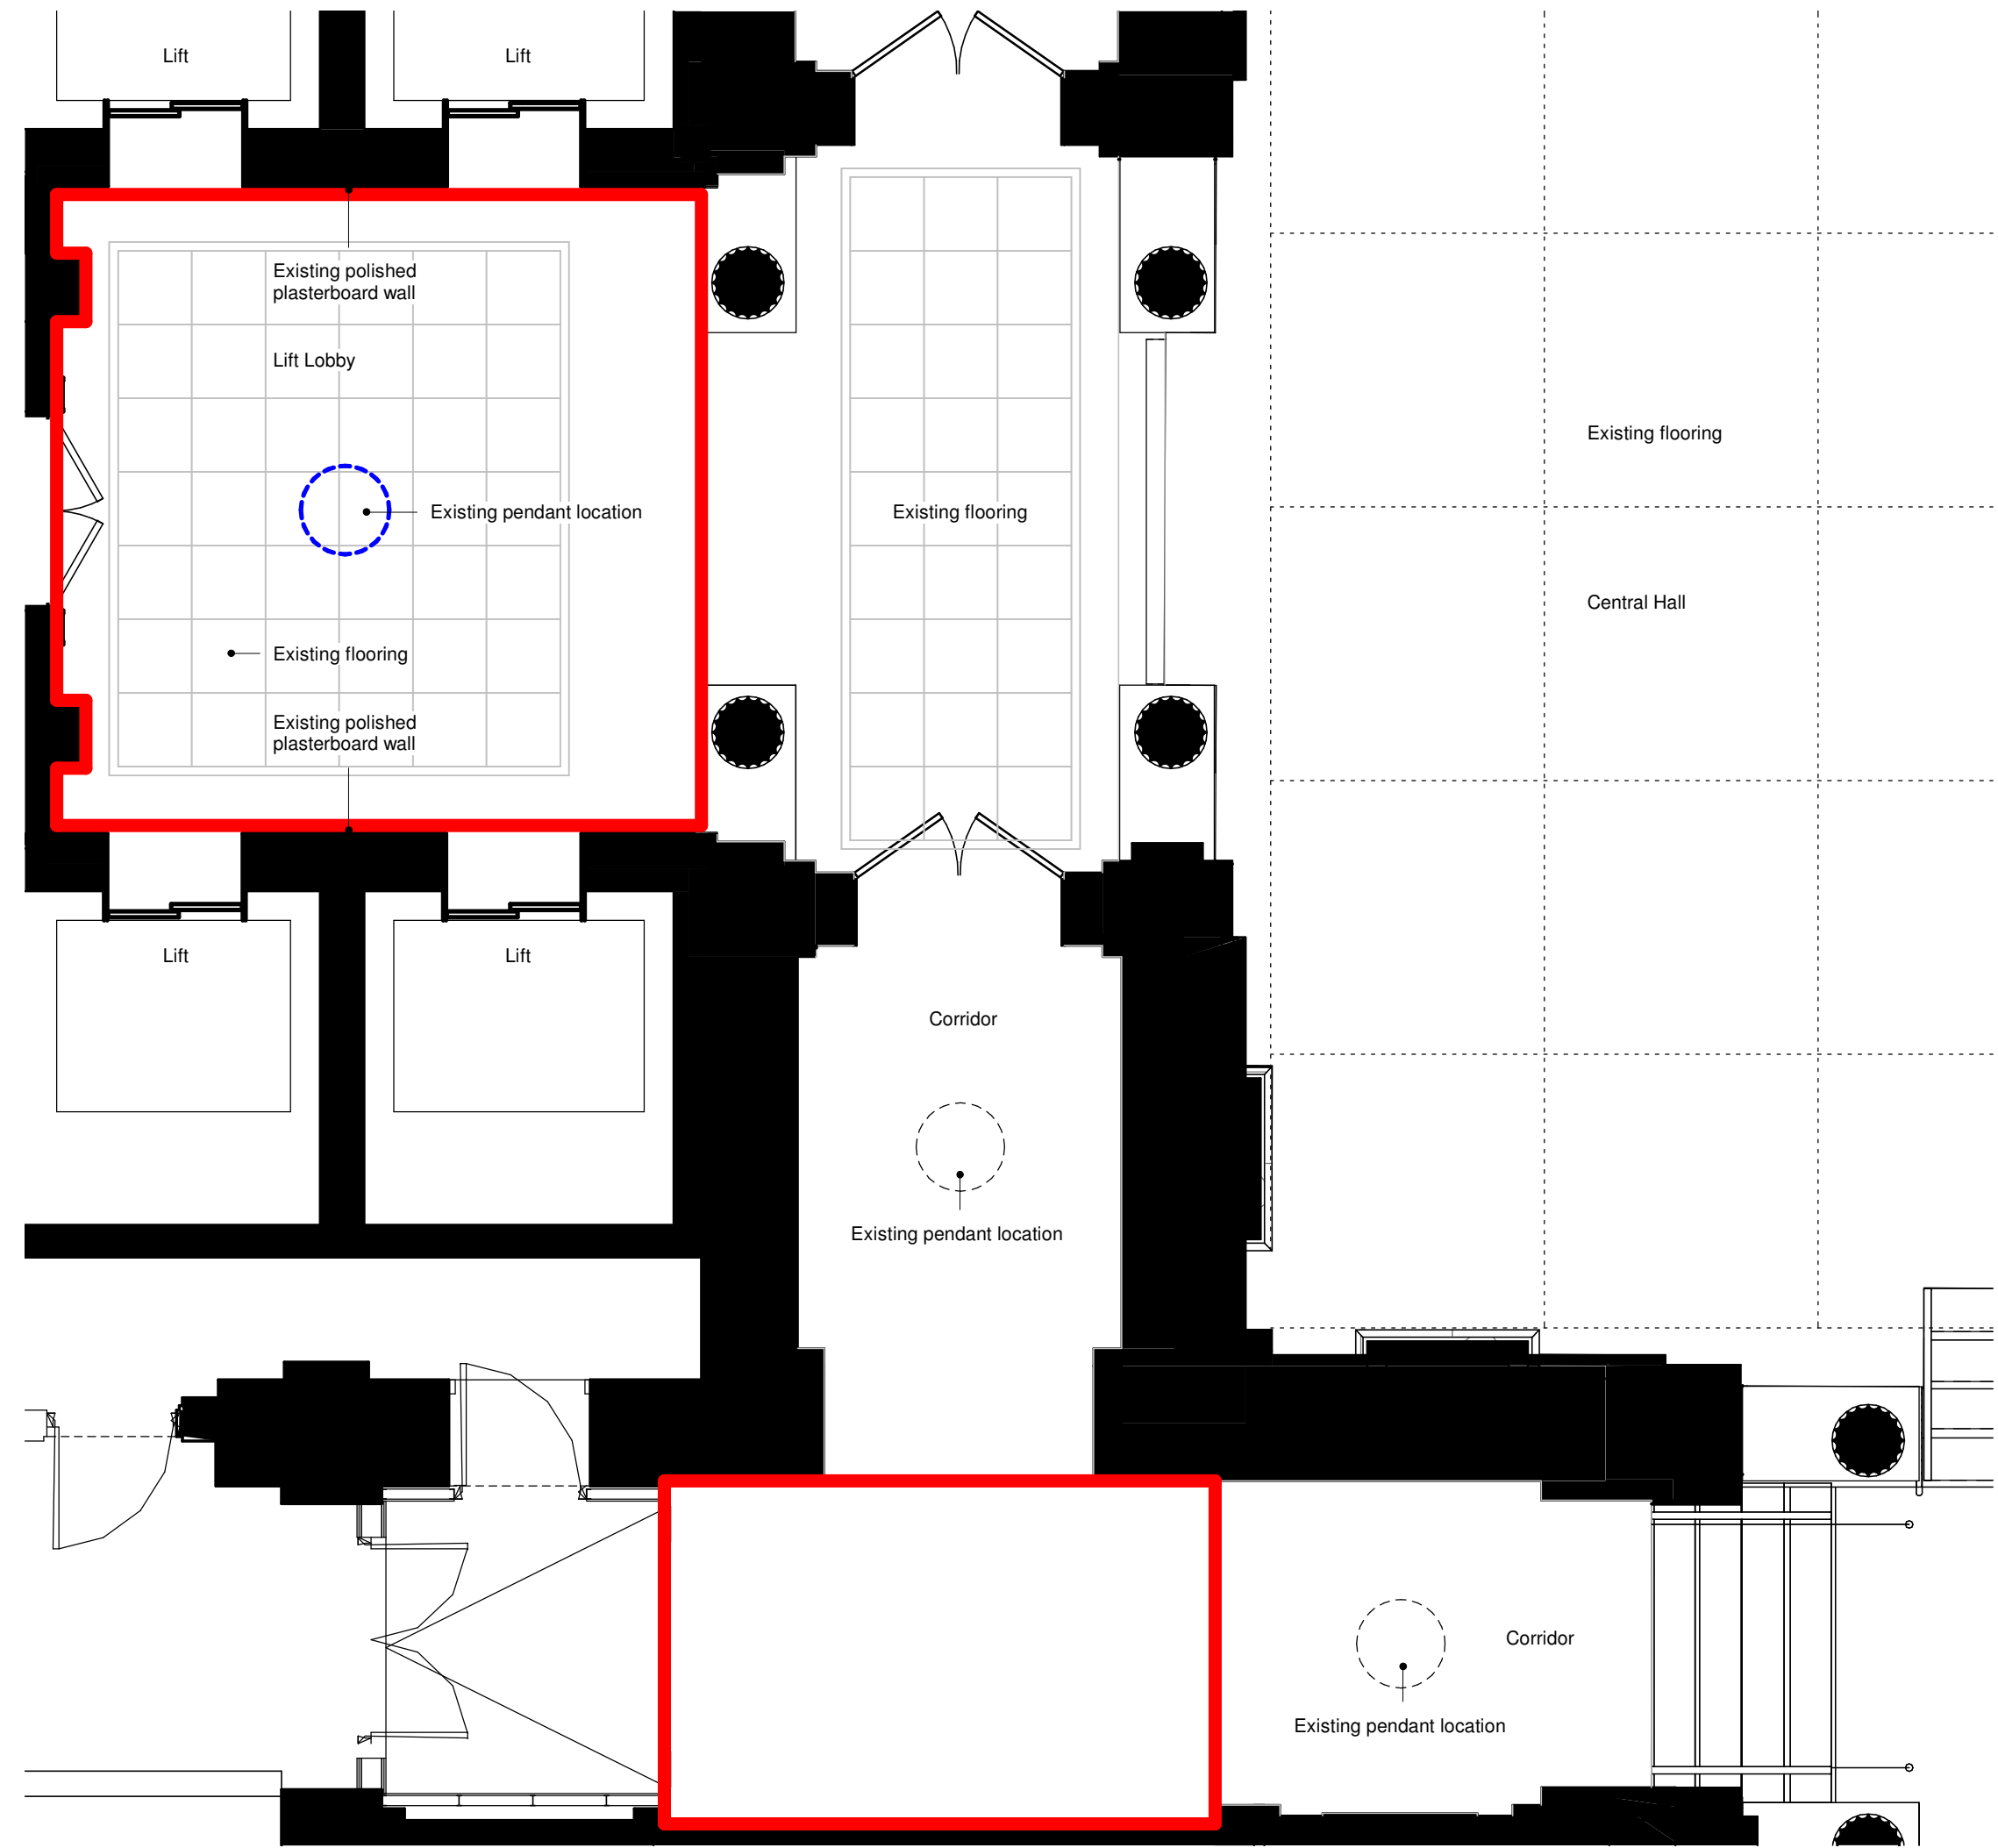


2 Existing Northern Lift Lobby Plan
1 : 45

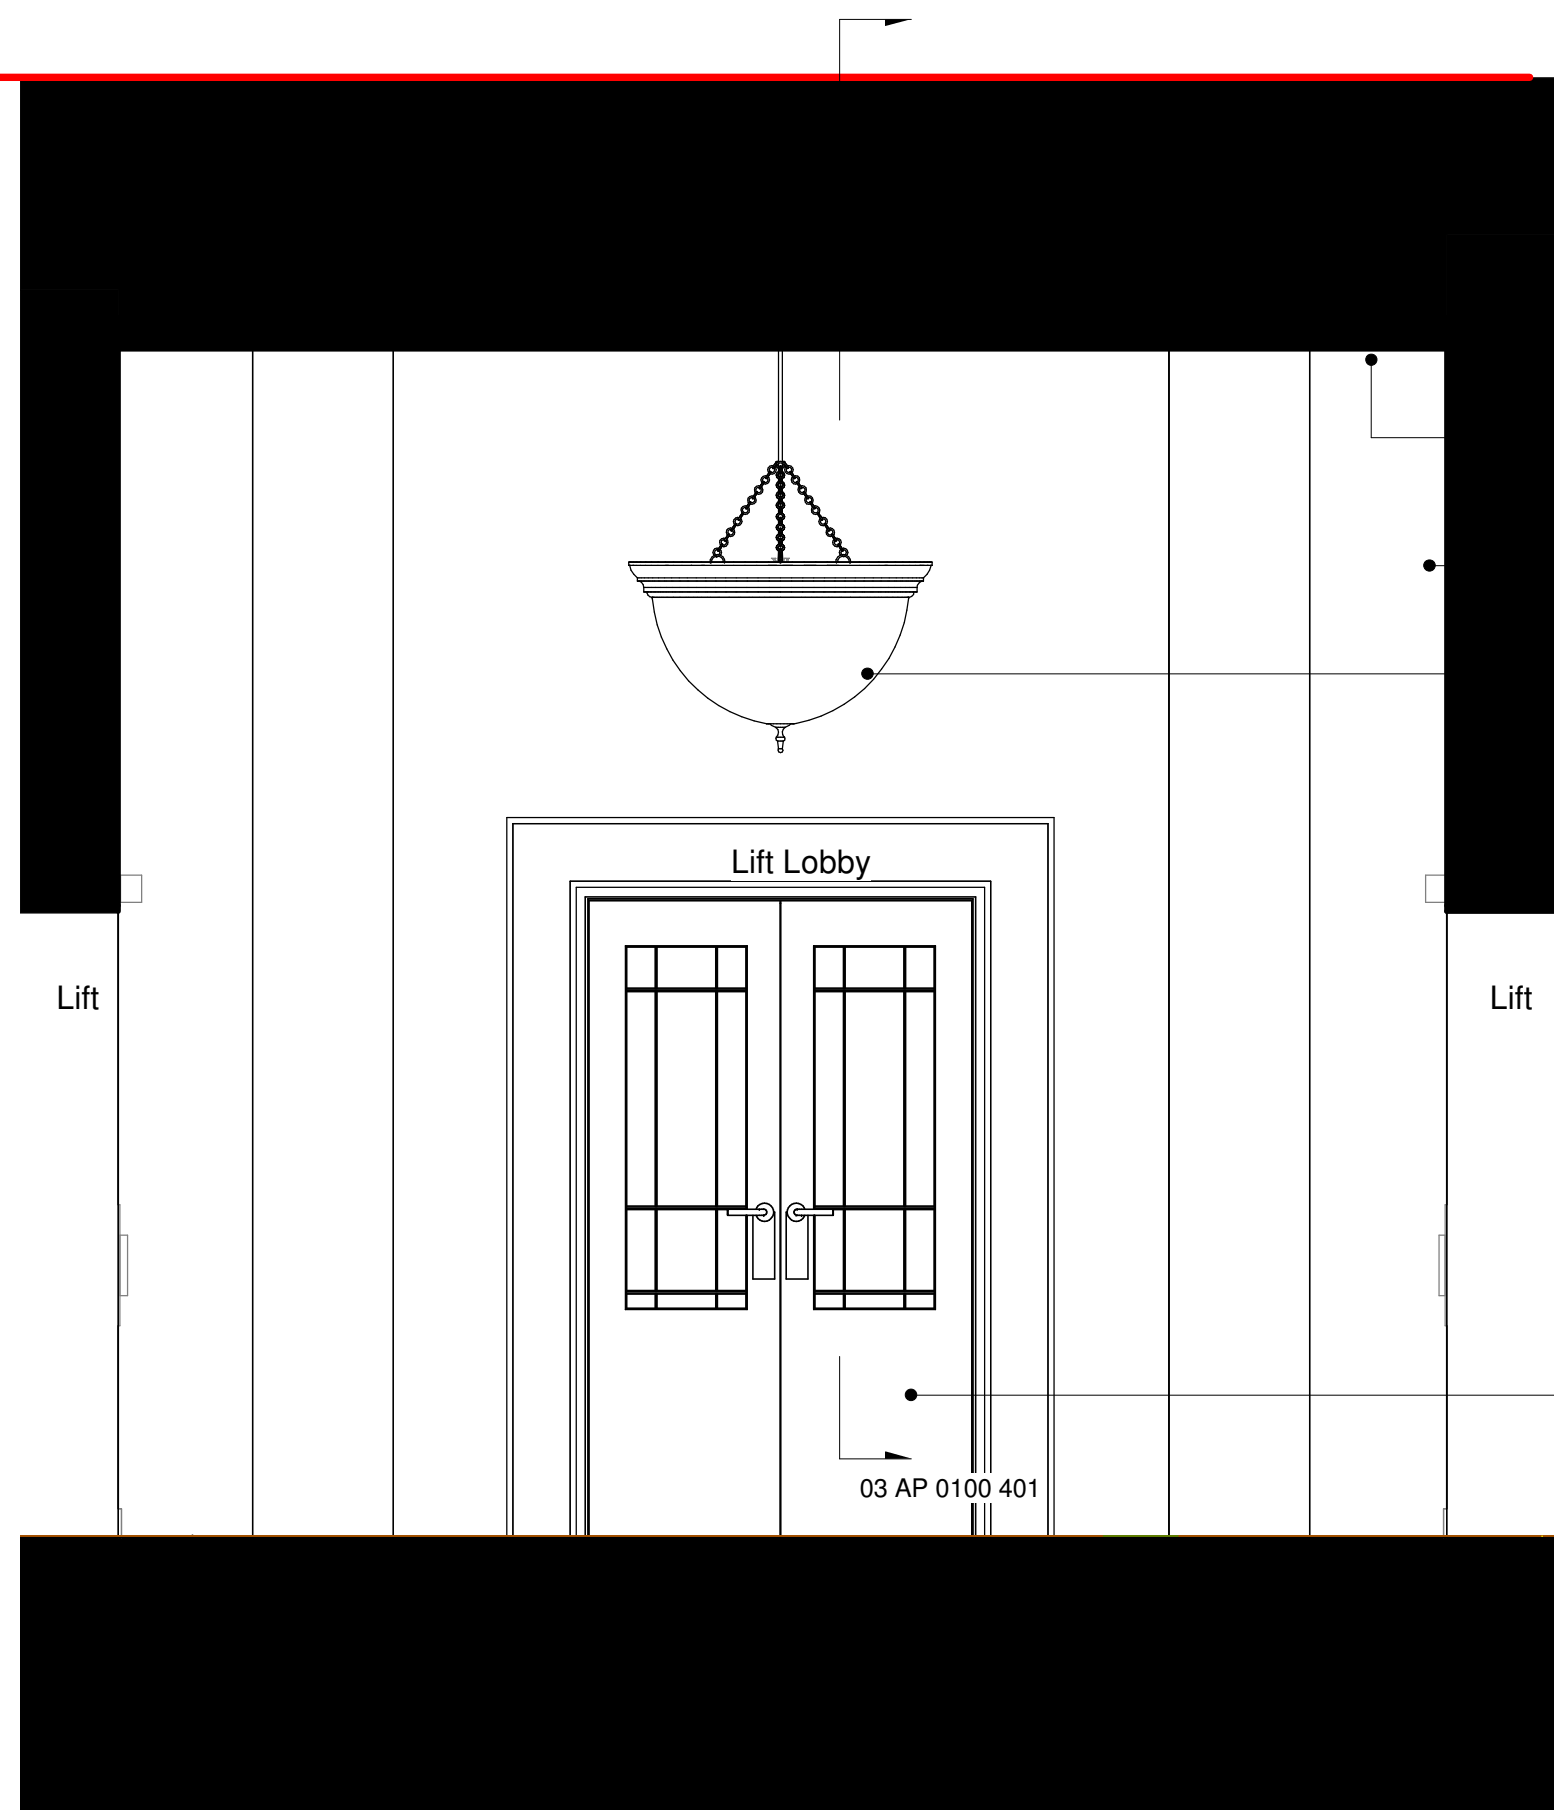

3 Existing Northern Lift Lobby Section
1 : 25

All dimensions are in mm unless otherwise stated
All dimensions to be verified on site before proceeding with the work
Any discrepancies to be notified in writing to Architect immediately
All boundaries indicative only and to be confirmed by others

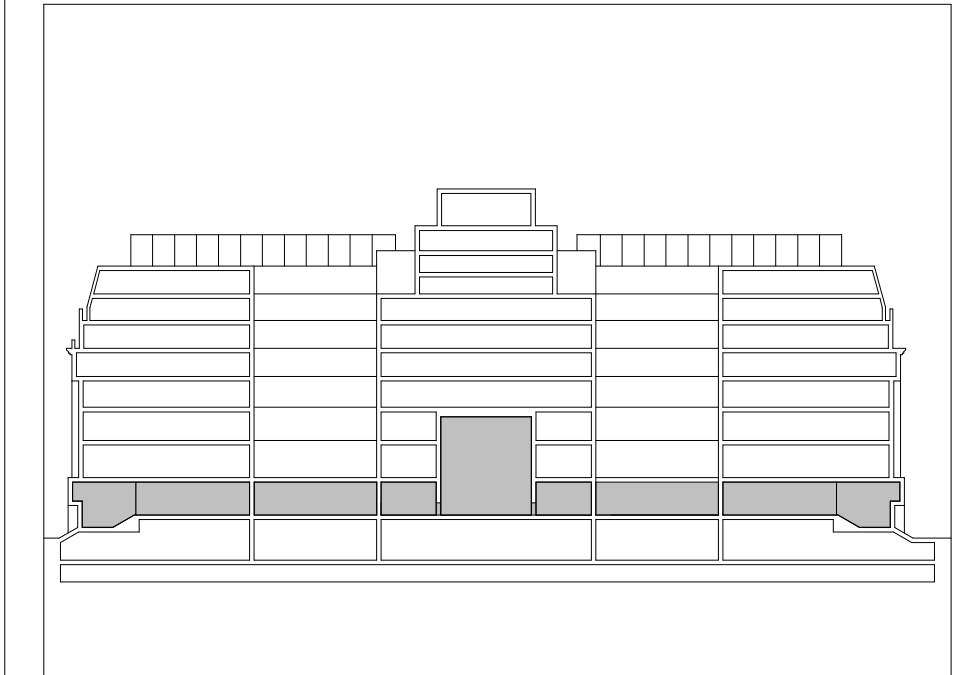

Existing ceiling lining
Existing polished plasterboard wall
Existing pendant (indicative)

Existing door

P02	27.08.20	Issued for Planning	JB
P01	30.06.20	Issued for Planning	JB
REV	DATE	NOTES	INT

PLANNING

HUTCHINSON & PARTNERS


3.14 The Record Hall, 16-16A Baldwin's Garden, London, EC1N 7RJ
t. 020 3176 8196 e. info@hutchinsonandpartners.com w. www.hutchinsonandpartners.com

JOB TITLE
LABS, Victoria House, Camden


DRAWING TITLE / LOCATION
Existing Ground Floor North Lift Lobby

DRAWN BY JH	CHECKED JB	SCALE @ A1 AS SHOWN	STATUS PLANNING
PROJECT 19023	DRAWING NO 03 AP 0100 401	REVISION P02	


CLIENT

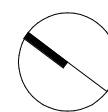


0 0.25 0.5 1.00 1.25 m

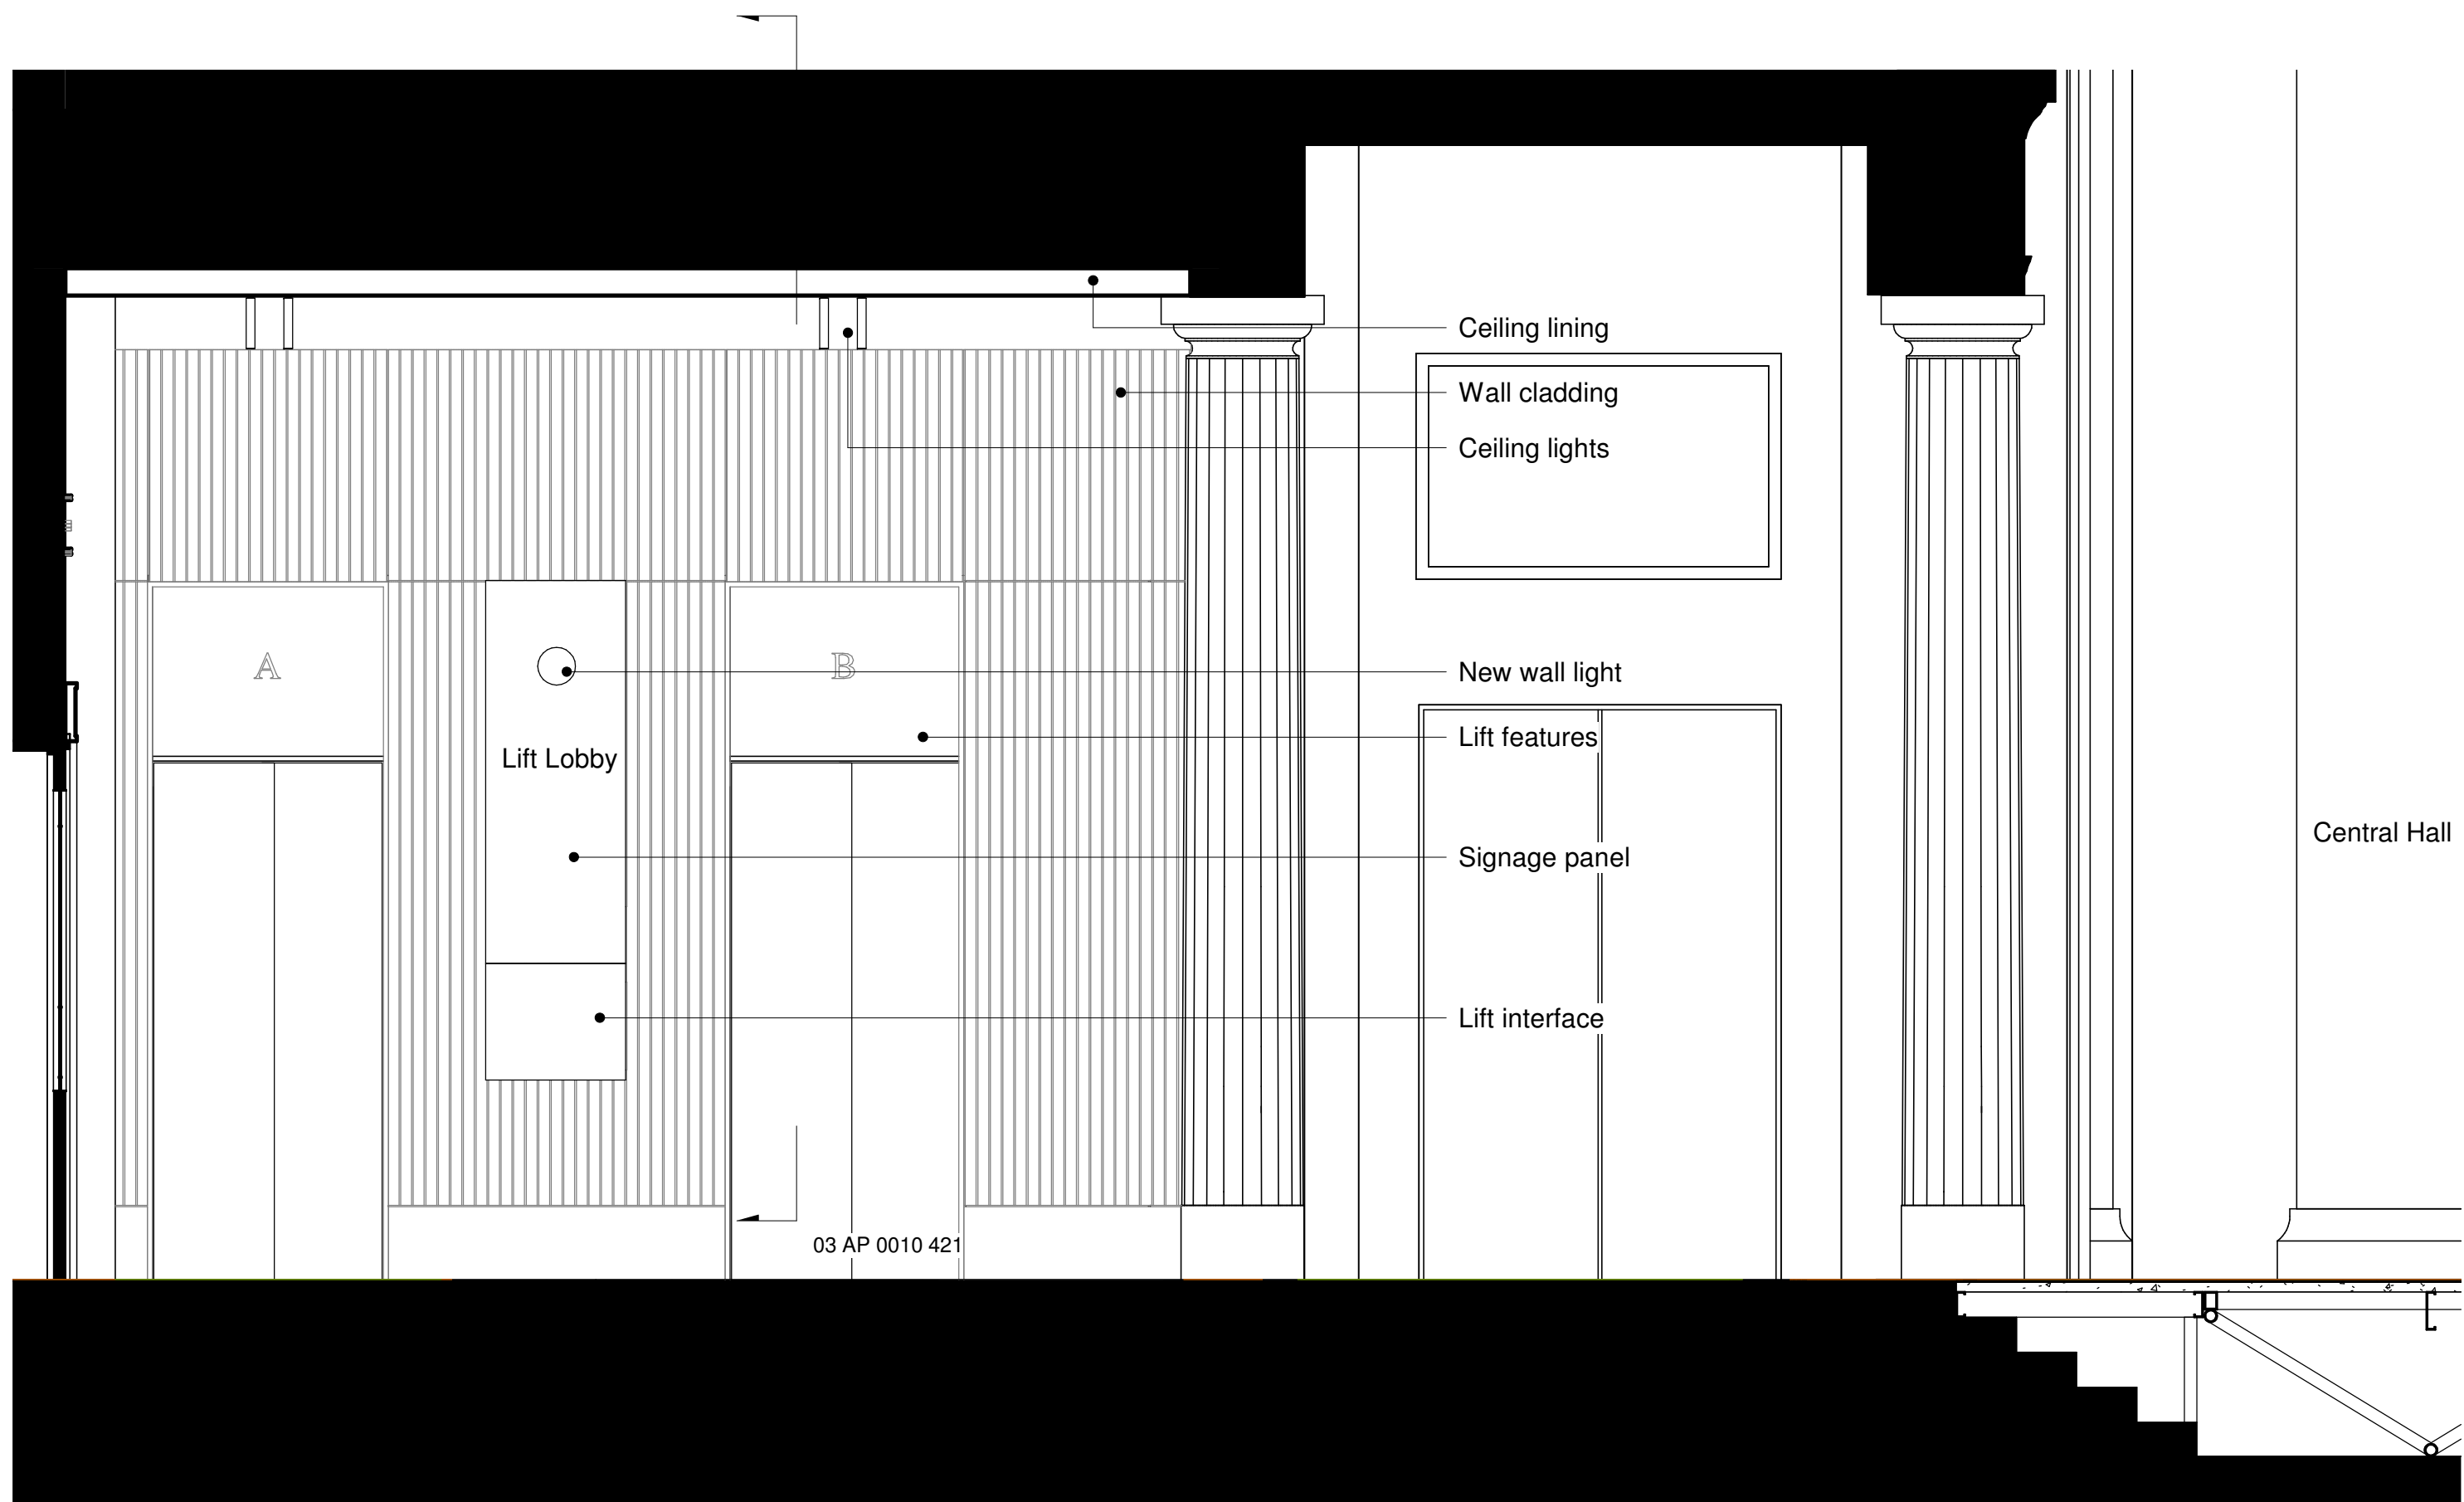


1 Approved Northern Lift Lobby Elevation.
1 : 25

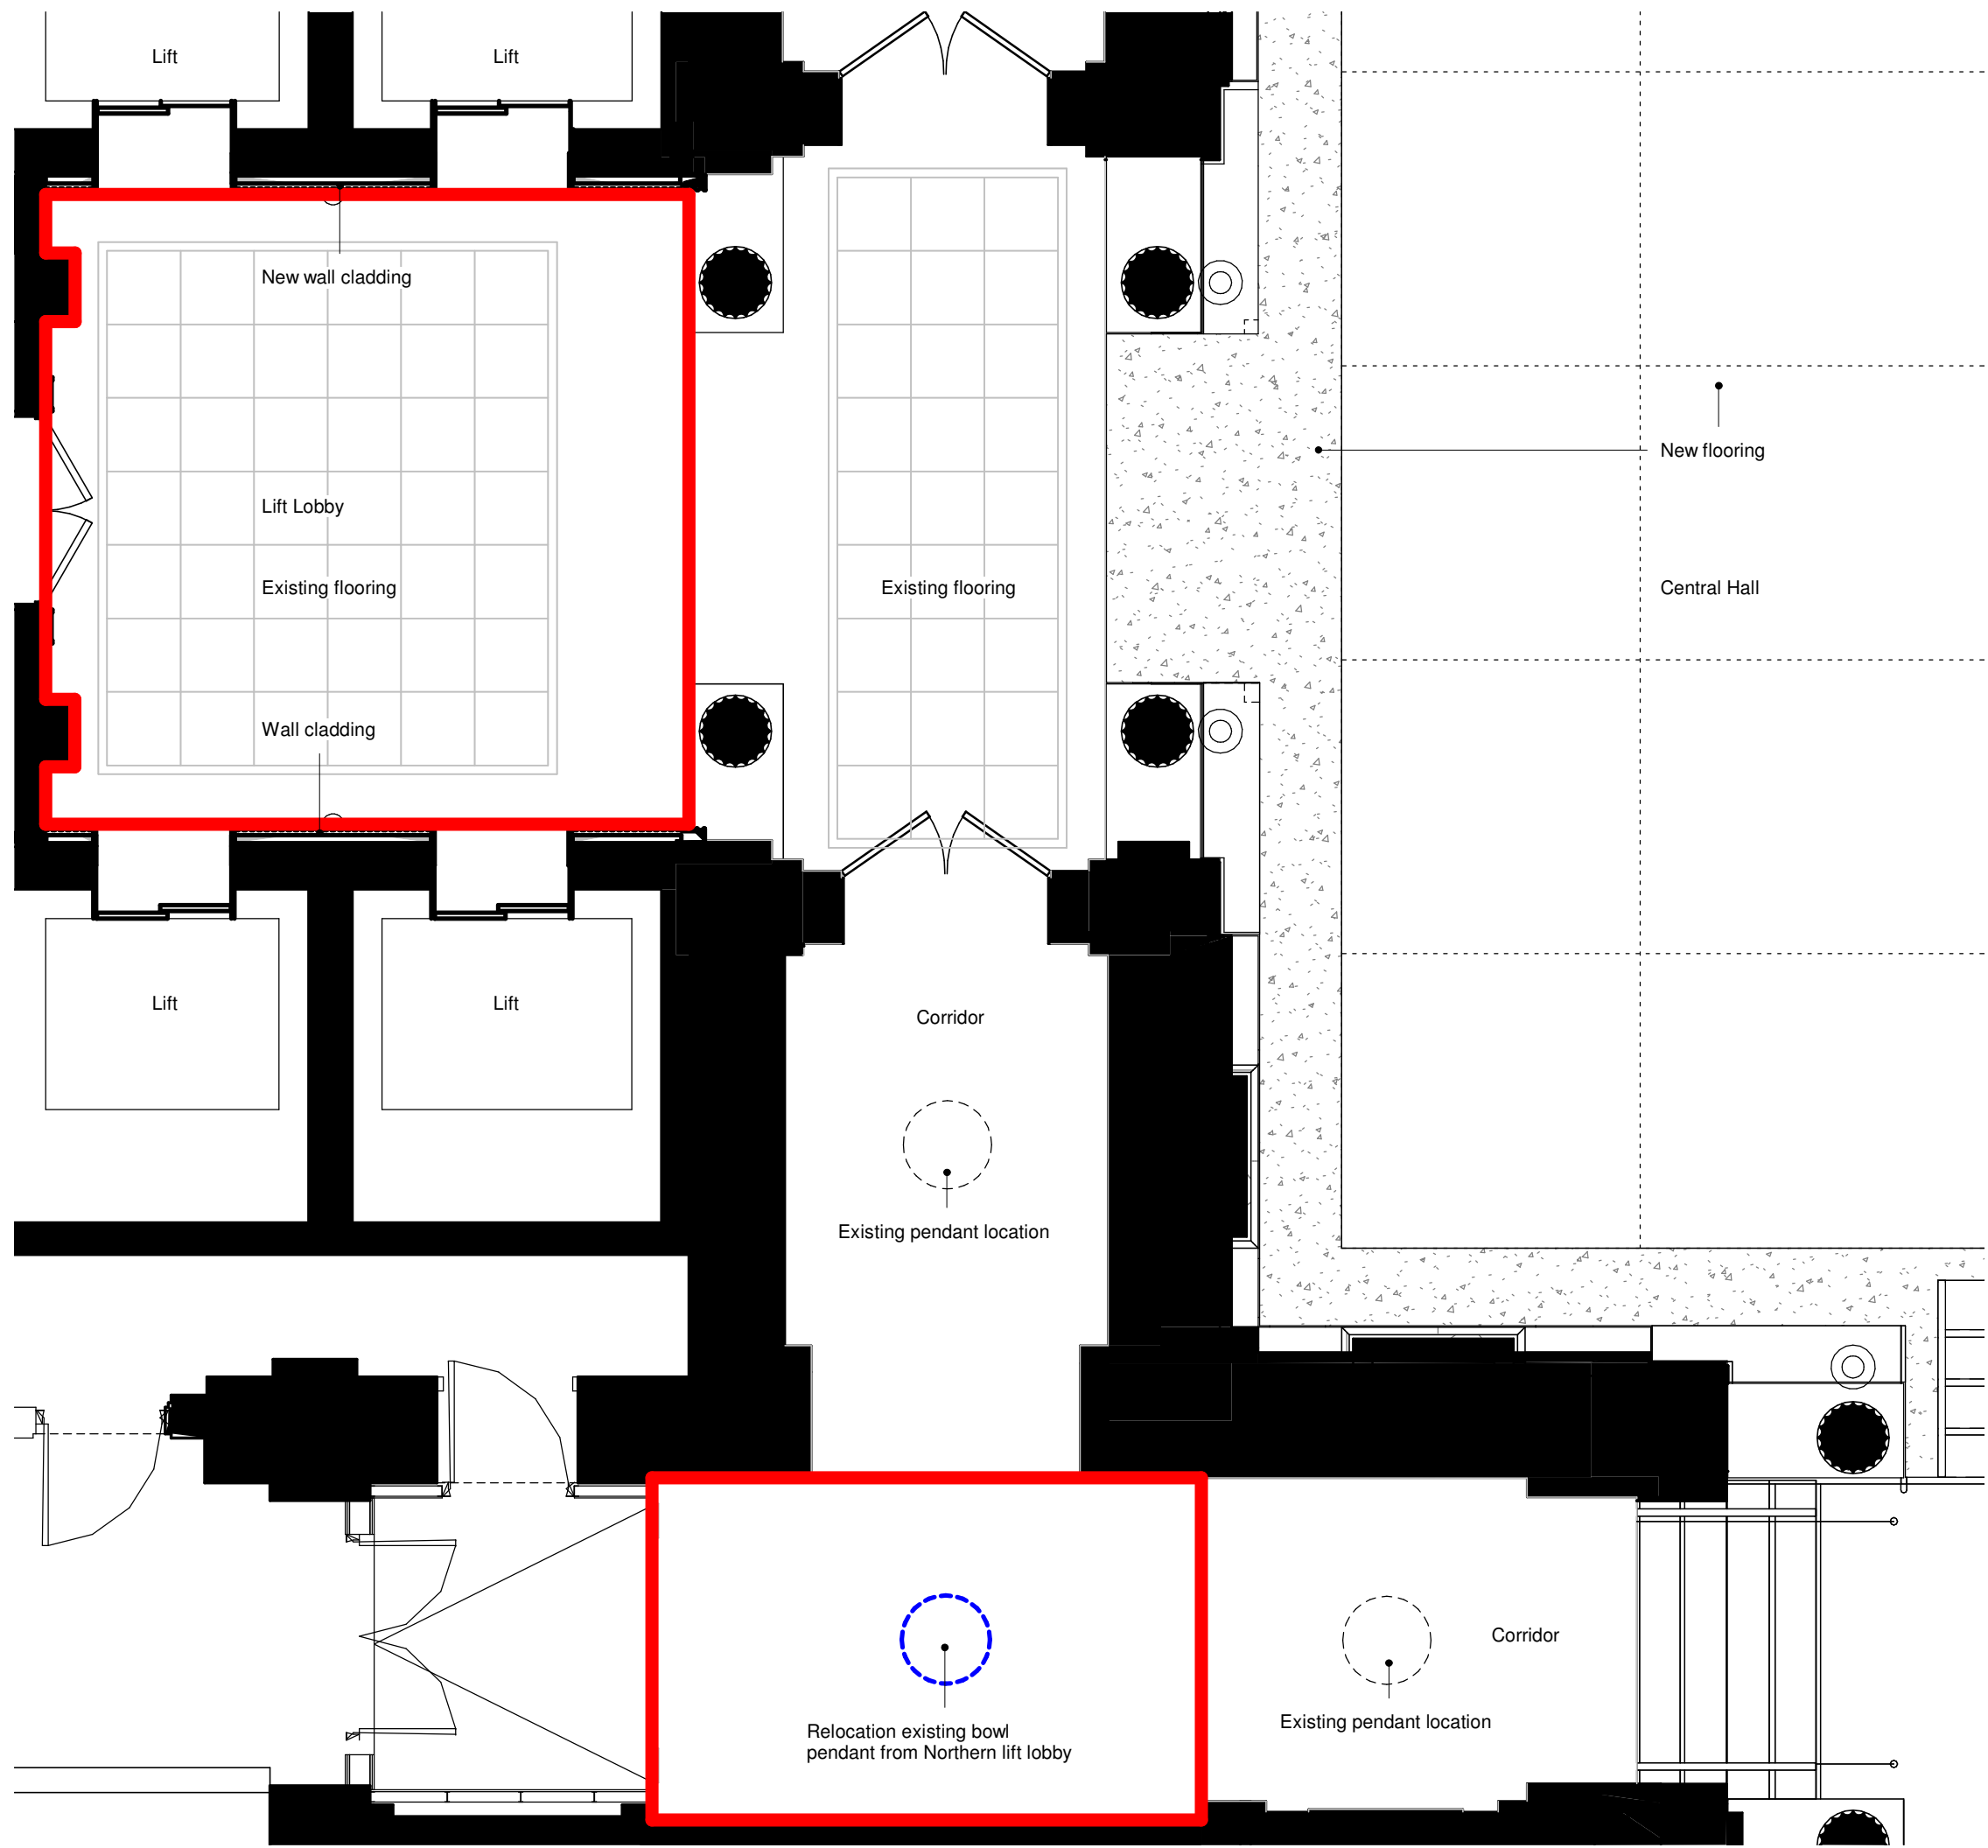

2 Approved Northern Lift Lobby Plan.
1 : 45

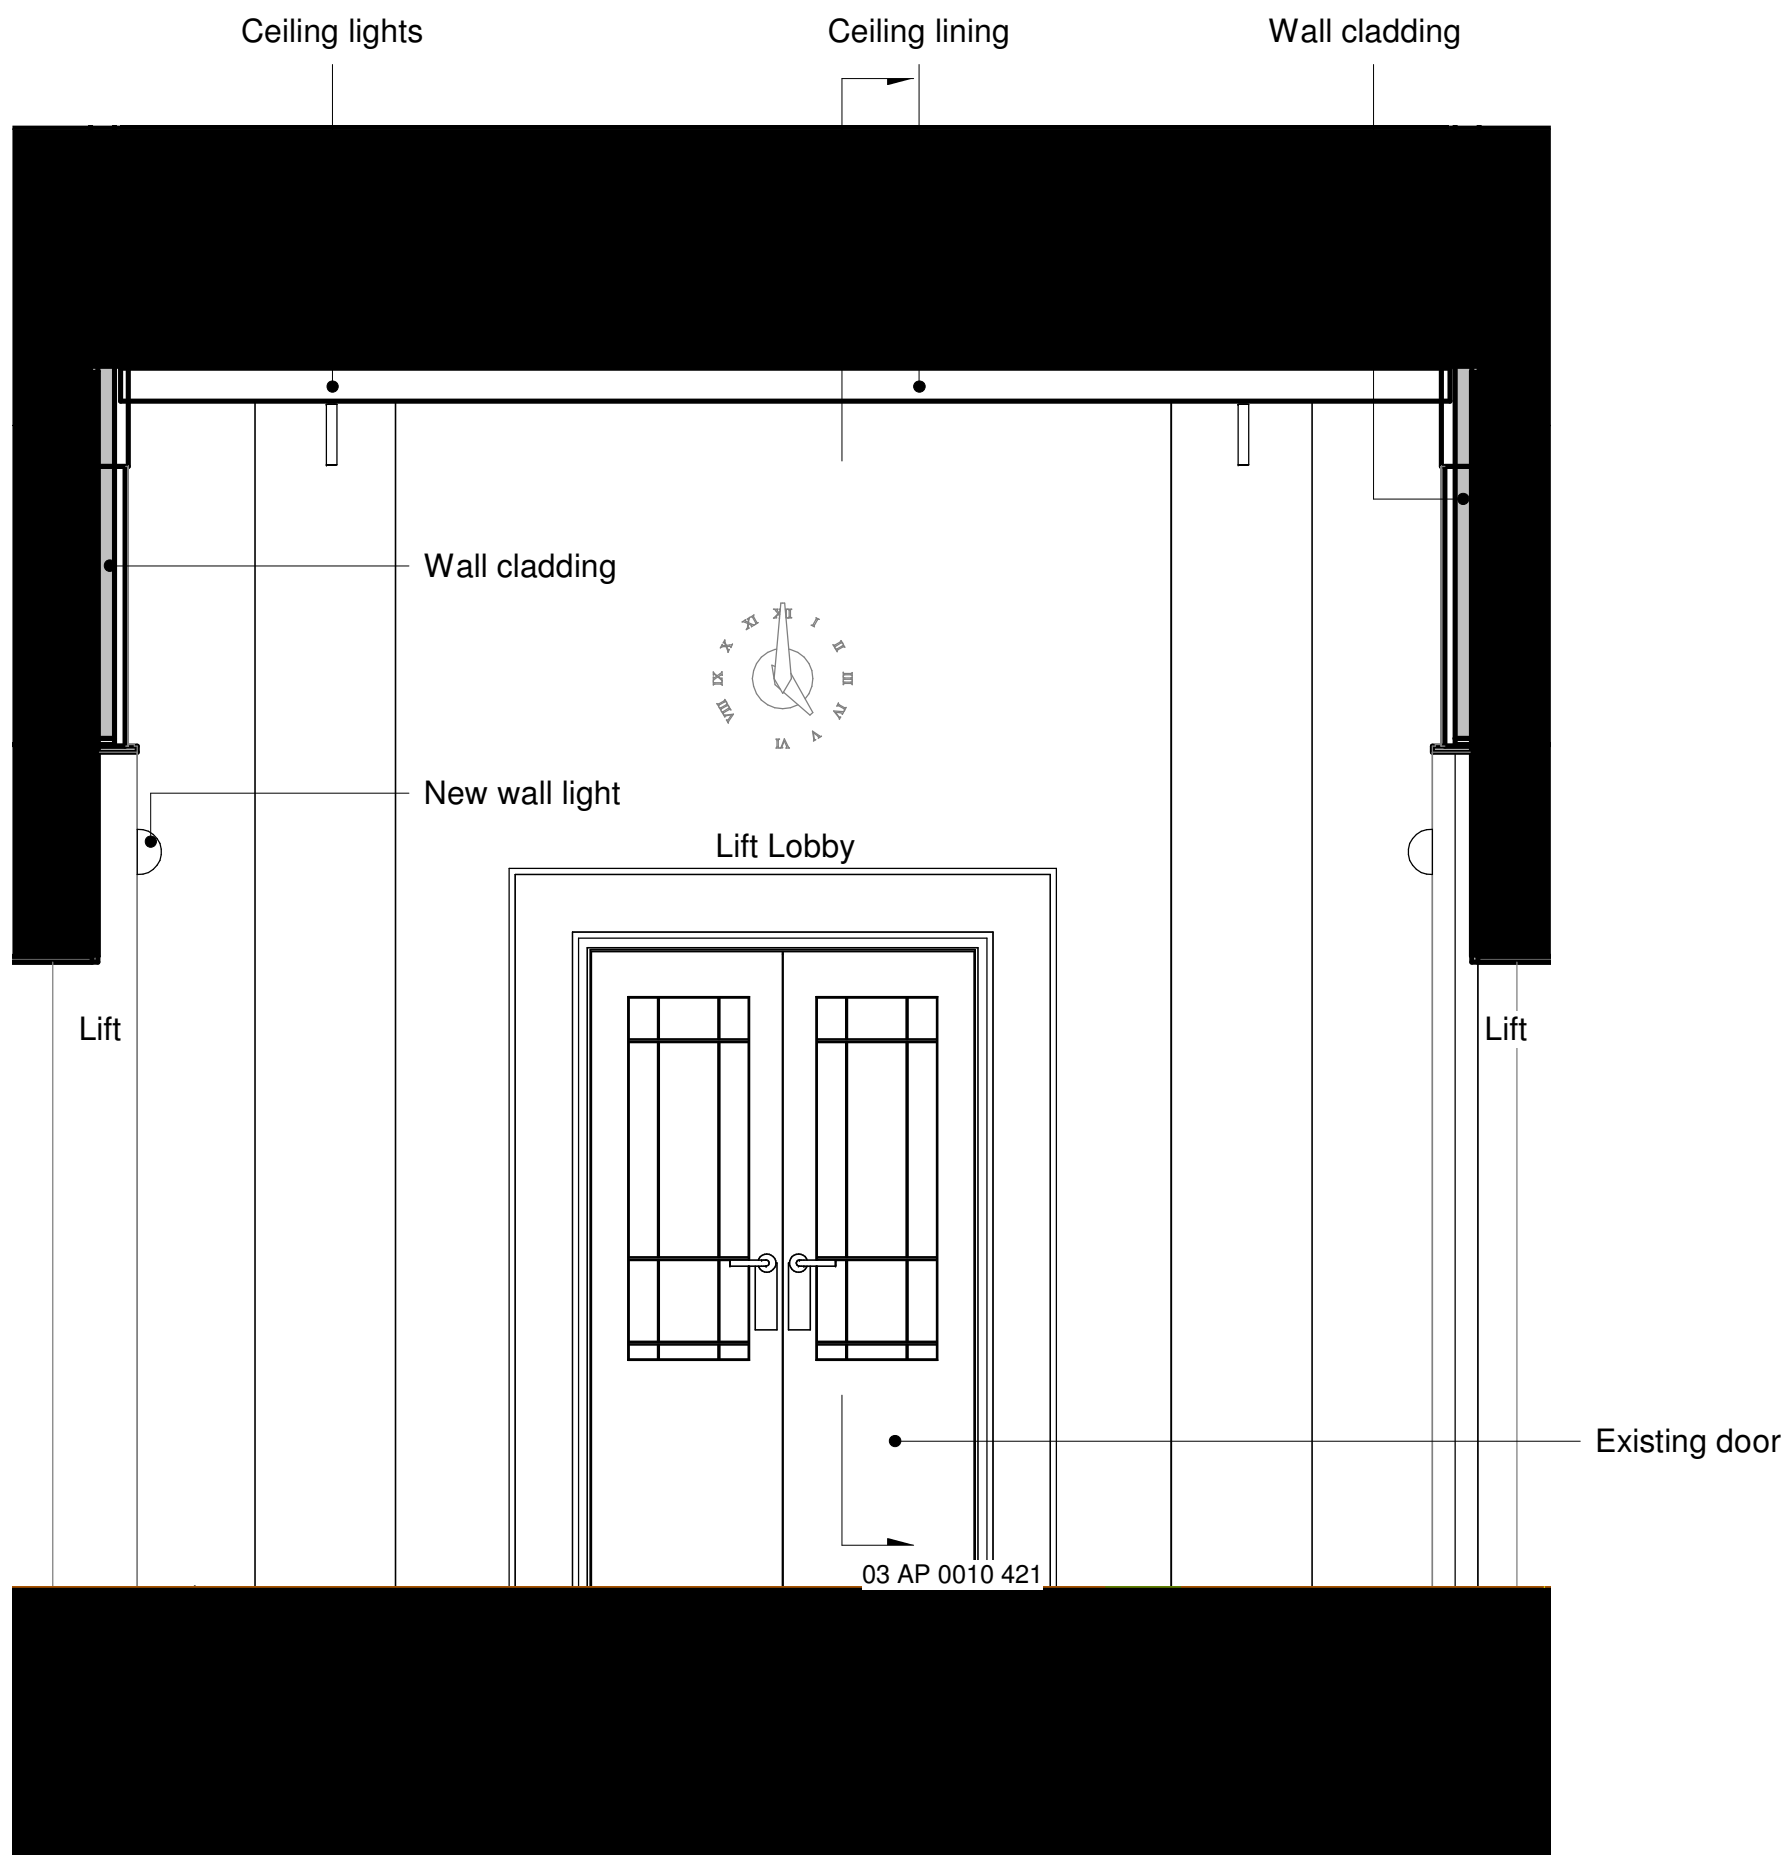

3 Approved Northern Lift Lobby Section.
1 : 25

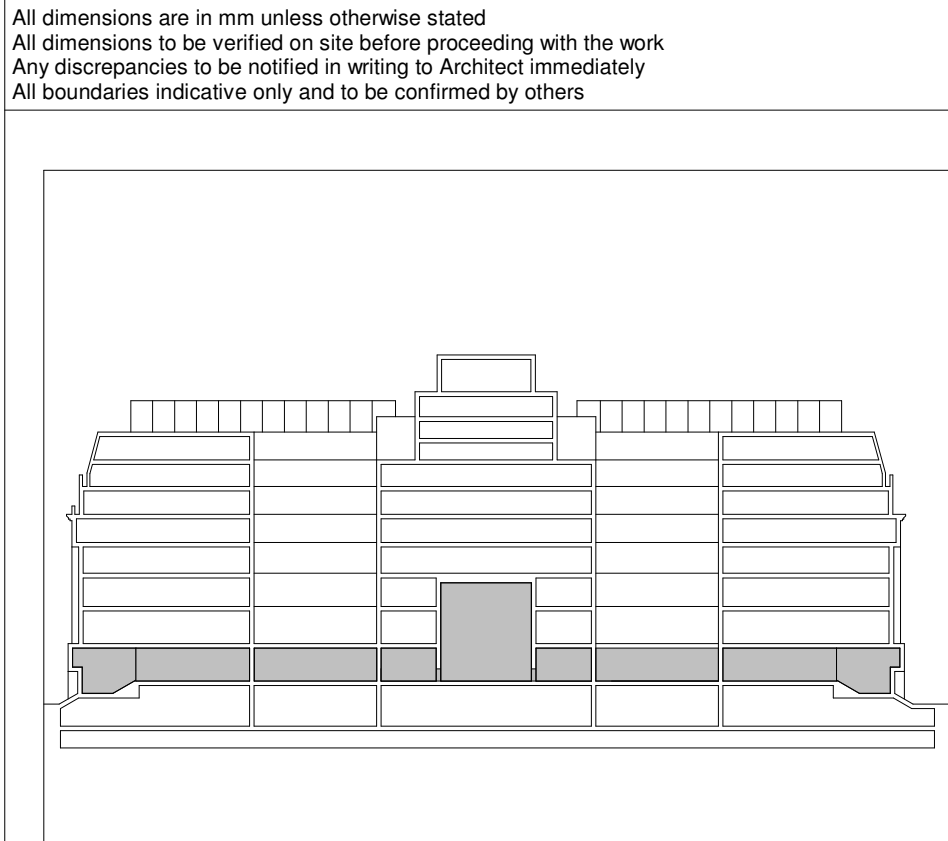

P02	27.08.20	Issued for Planning	JB
P01	30.06.20	Issued for Planning	JB
REV	DATE	NOTES	INT

PLANNING

HUTCHINSON & PARTNERS
3.14 The Record Hall, 16-16A Baldwin's Garden, London, EC1N 7RJ
t. 020 3176 8196 e. info@hutchinsonandpartners.com w. www.hutchinsonandpartners.com

JOB TITLE
LABS, Victoria House, Camden

DRAWING TITLE / LOCATION
Approved Ground Floor North Lift Lobby

DRAWN BY CHECKED SCALE @ A1 (APPROVED Application Ref: 2020/2896/L)	STATUS PLANNING	
PROJECT 19023	DRAWING NO 03 AP 0010 421	REVISION P02

CLIENT

© 2020 HUTCHINSON & PARTNERS Limited