


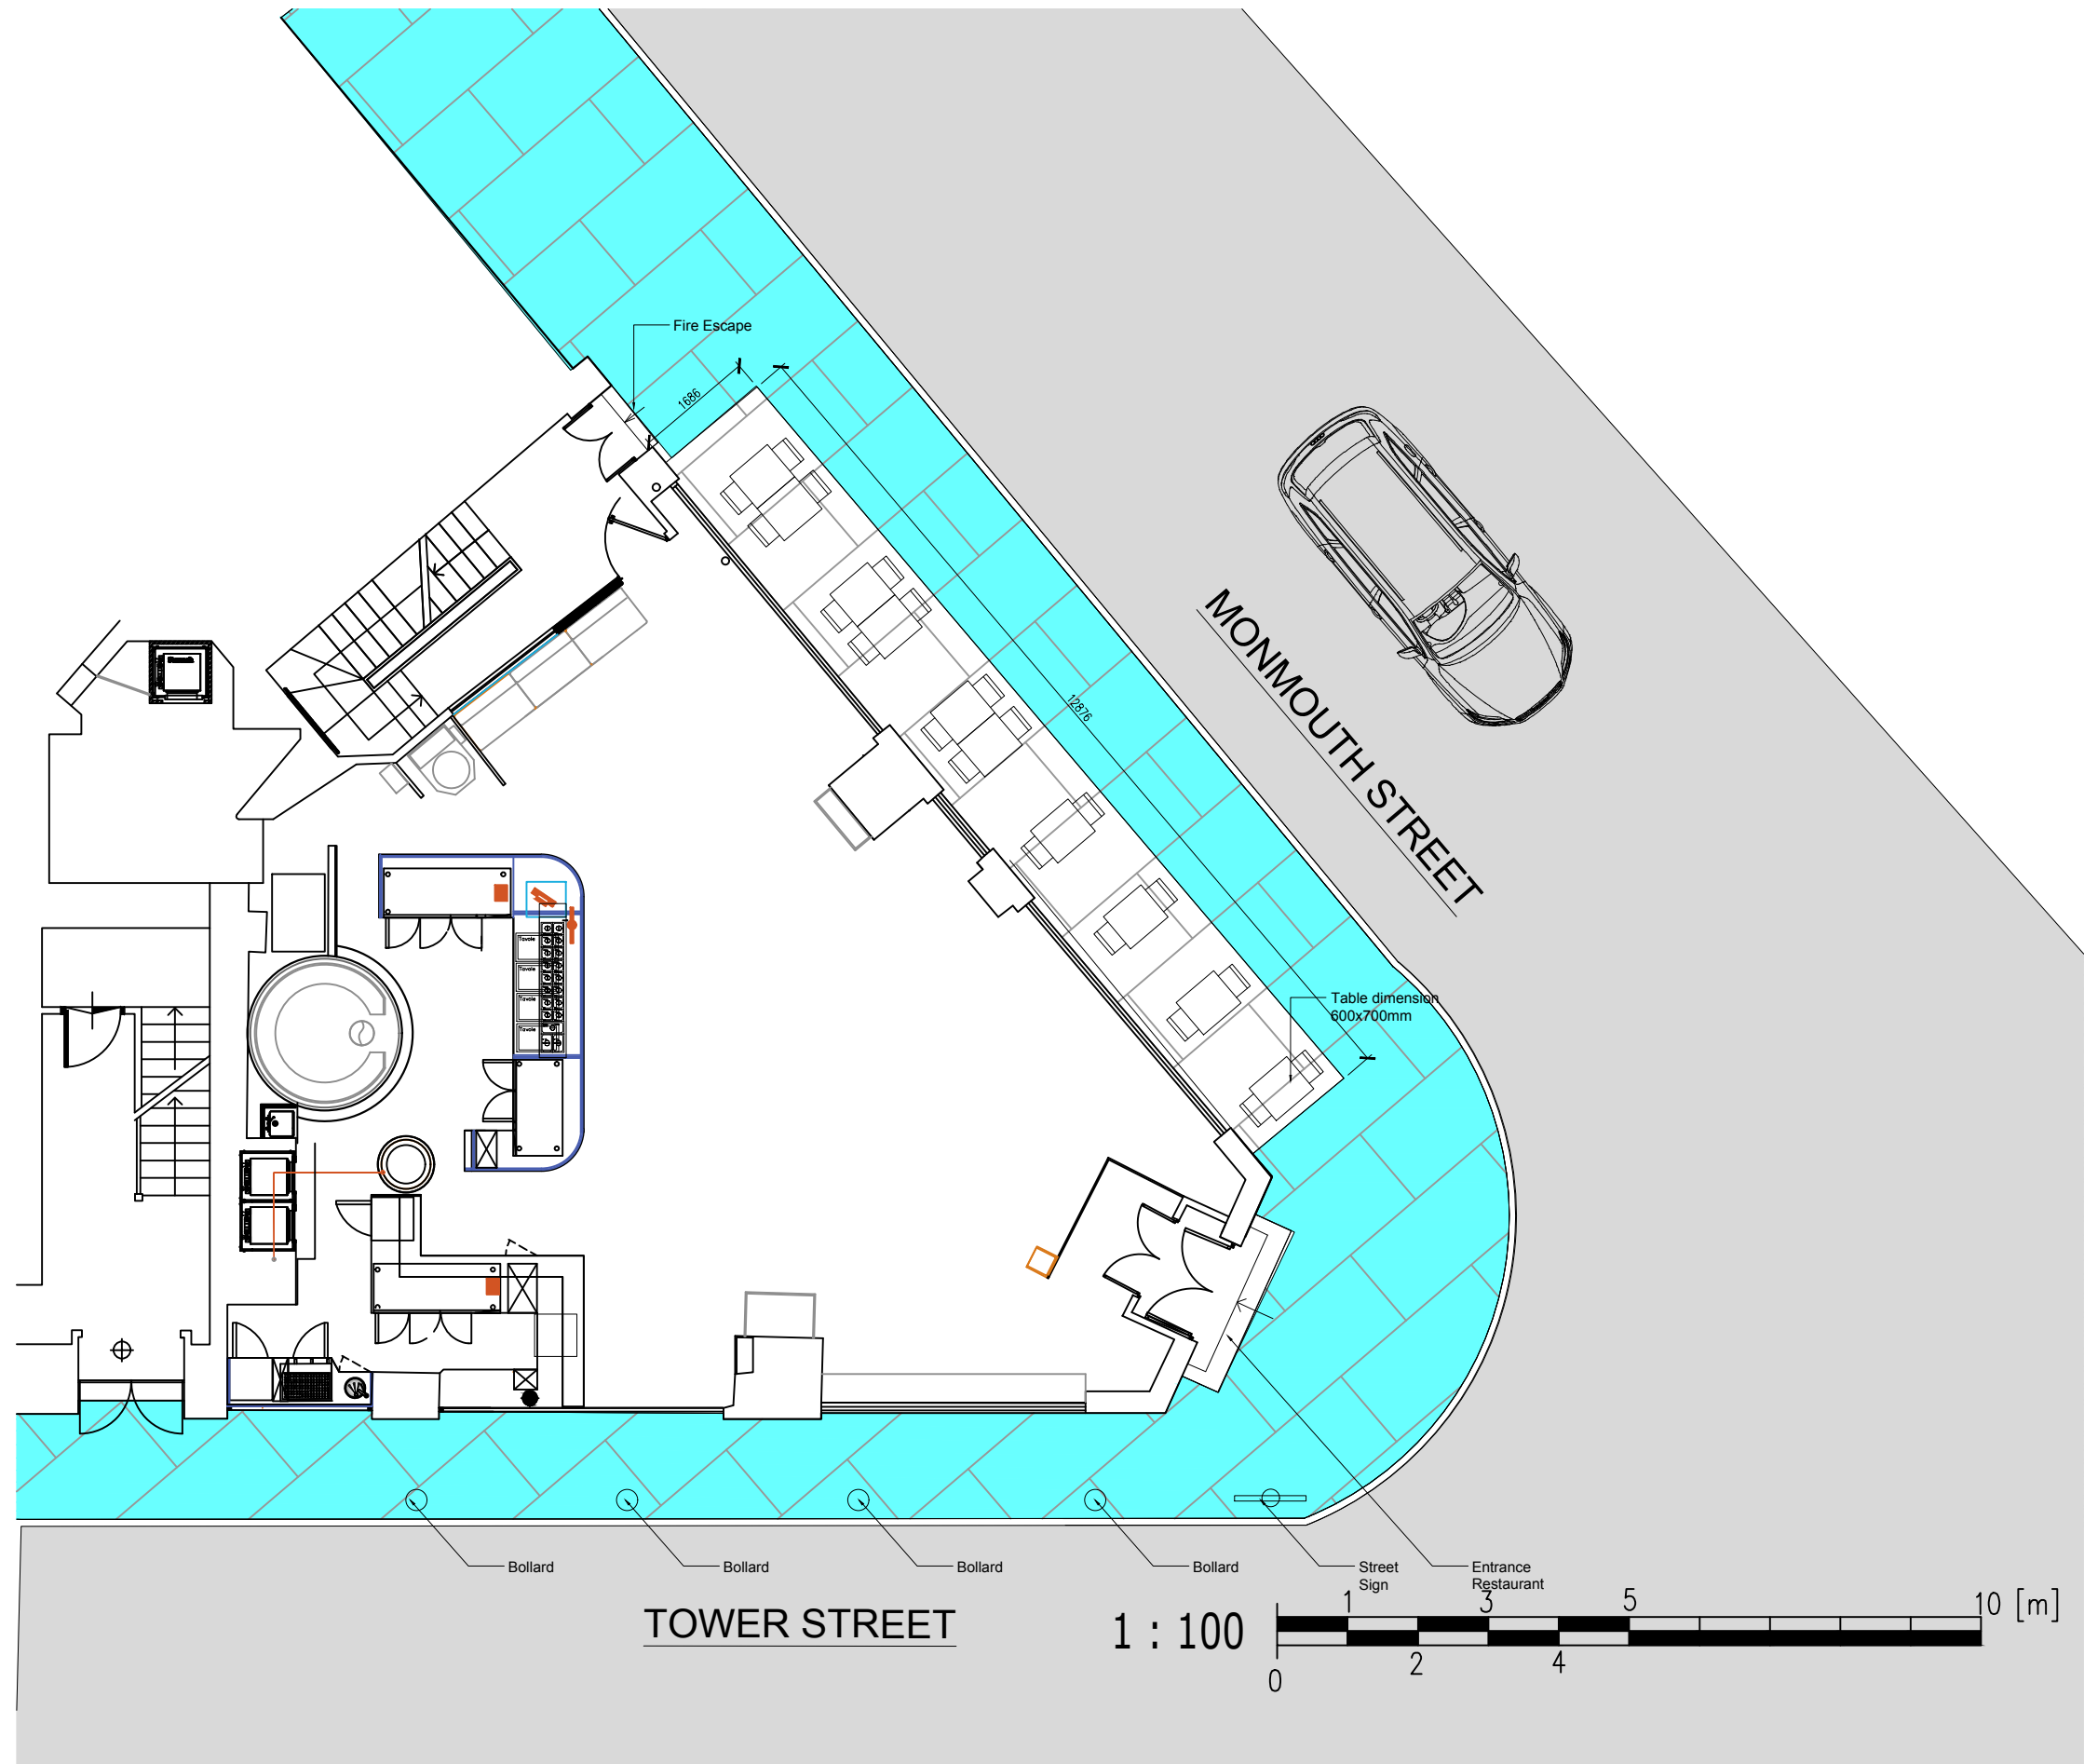

Project
PROPOSED EXTERNAL SEATING AREA

Redvesev Limited 46 Garratt Lane Wandsworth London Sw18 4TF
--

Project
50-52 MONMOUTH STREET

Drw by: AM	Ck by:	Sheet R0312 PL101
Date 27.08.2020		
Scale 1:100@A3		