



01 Existing Section AA

Scale 1:100 @ A3

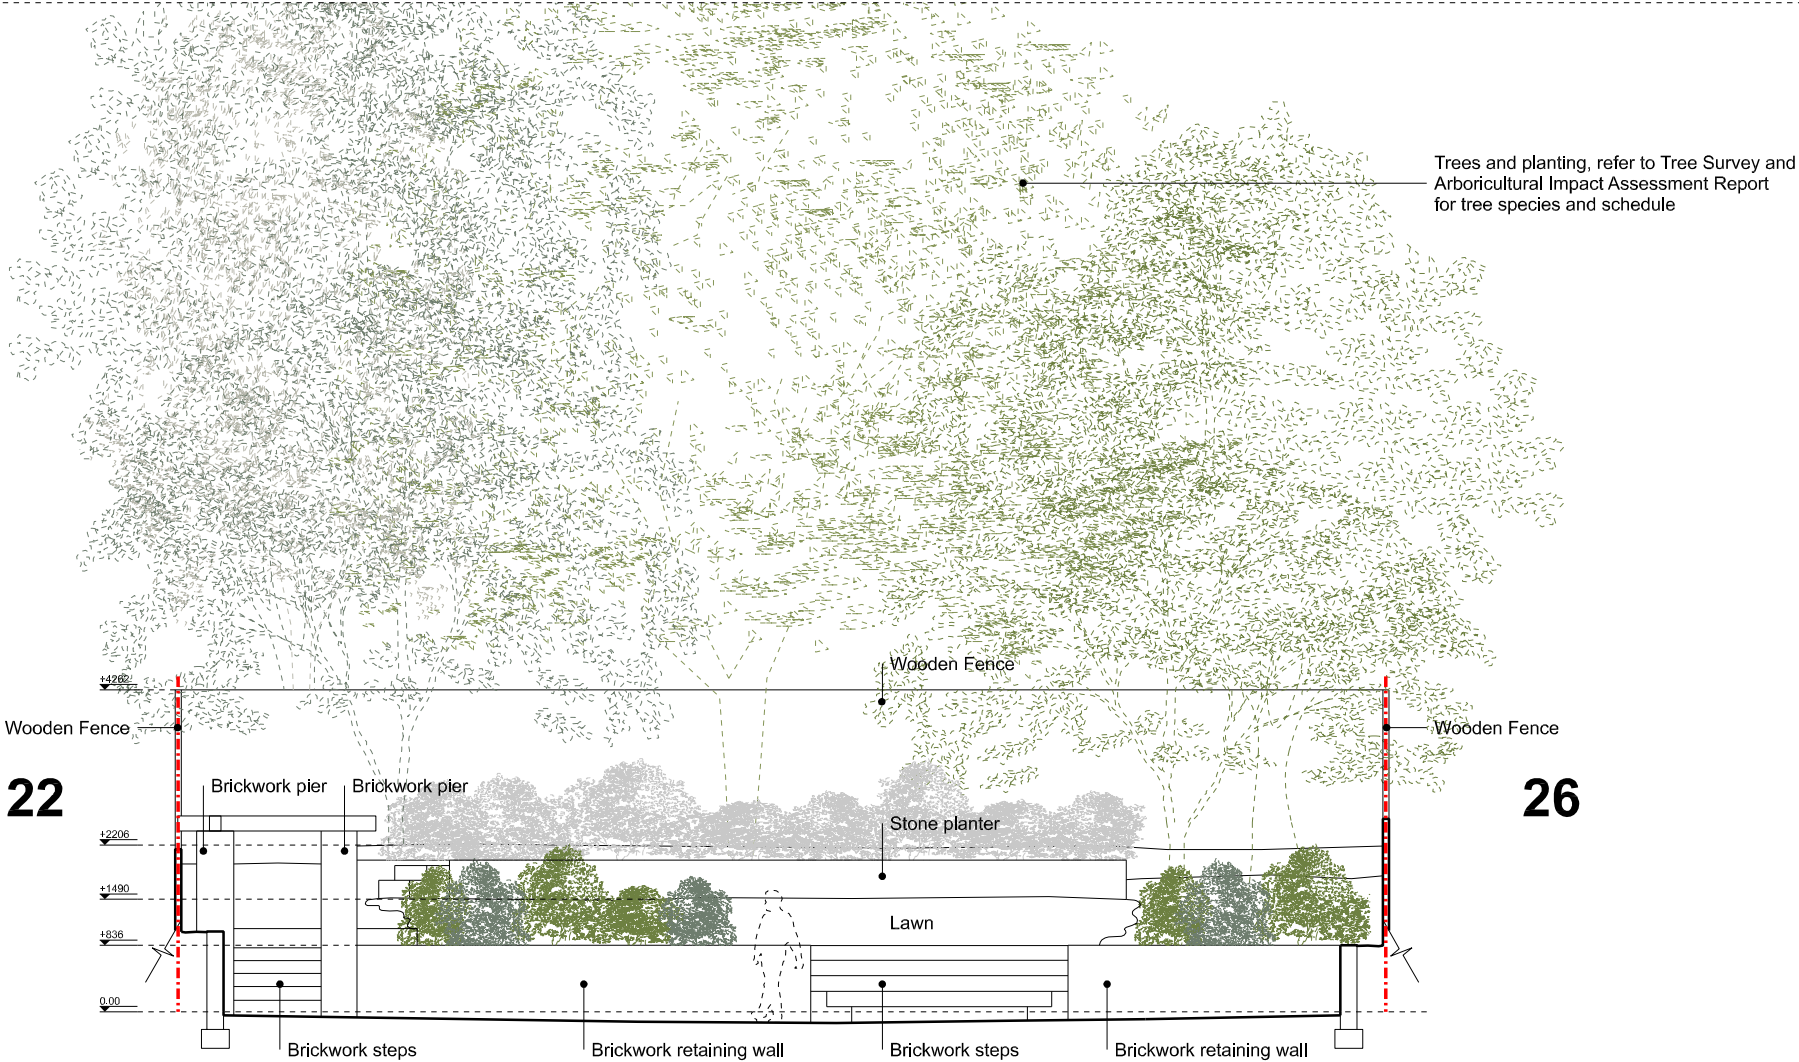

02 Existing Section BB

Scale 1:100 @ A3

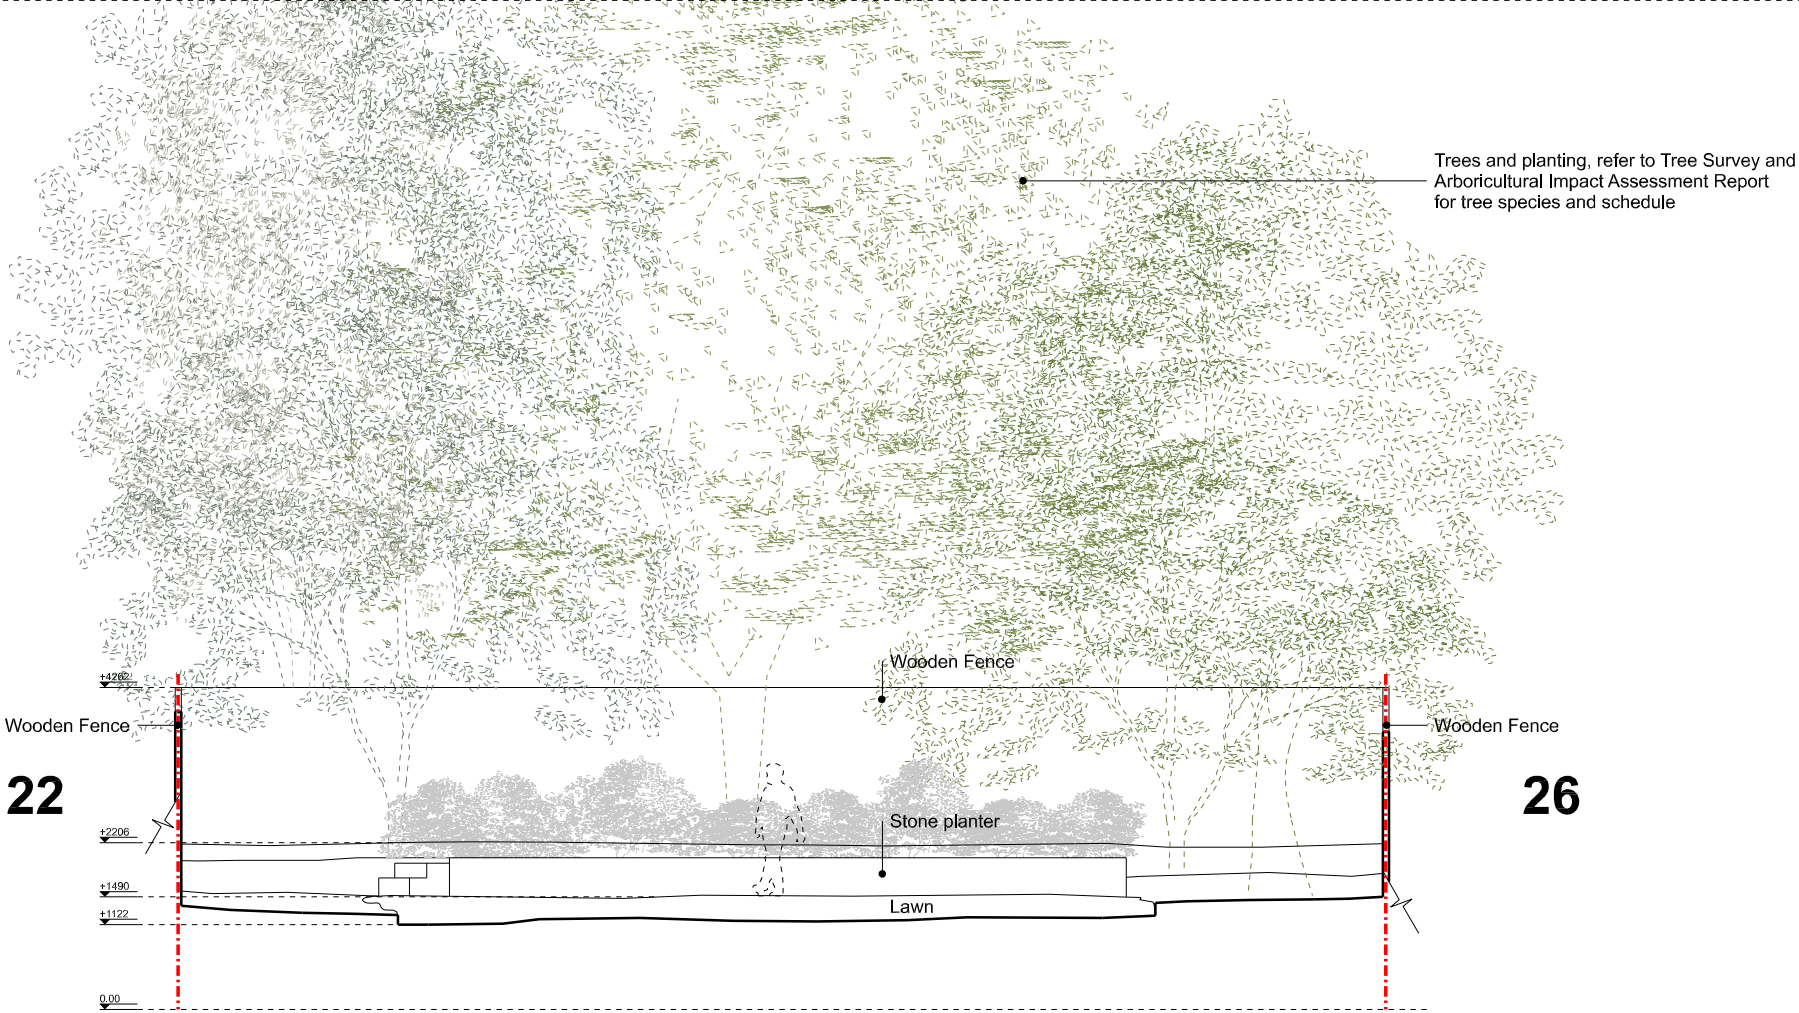


Disclaimer

1. All dimensions must be checked on site and discrepancies verified with the Architect.
3. Unless shown otherwise all dimensions are to structural surfaces and are in mm.
4. Any discrepancies between the Engineer's and Architect's drawings must be verified with the Architect.
5. This drawing is only for the status shown below and should not be used for any other purpose.
6. To be read with all Contract Documents.

General Notes

Trees and planting noted are indicative only, please refer to Tree Survey and Arboricultural Impact Assessment Report for tree species and schedule including relevant trees to neighbouring properties

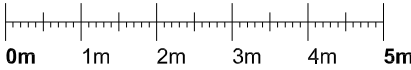

Rev.	Date	Description
-	-	-

IDEA ARCHITECTS
LONDON


235 Blackstock Road, London N5 2LL

ISSUED FOR PLANNING

Project	Project No.	
24 Ferncroft Avenue London NW3 7PH	2002	
Client	Mrs Rusul T M Al-Magsoosi	
Date	29/07/2020	Revision
Scale / Format	1:100 / A3	-
CAD Ref	Drawn	Approved
Drawing Name	Drawing No.	
Existing Section AA & BB	E(93)_300	


01 Existing Section CC

Scale 1:100 @ A3

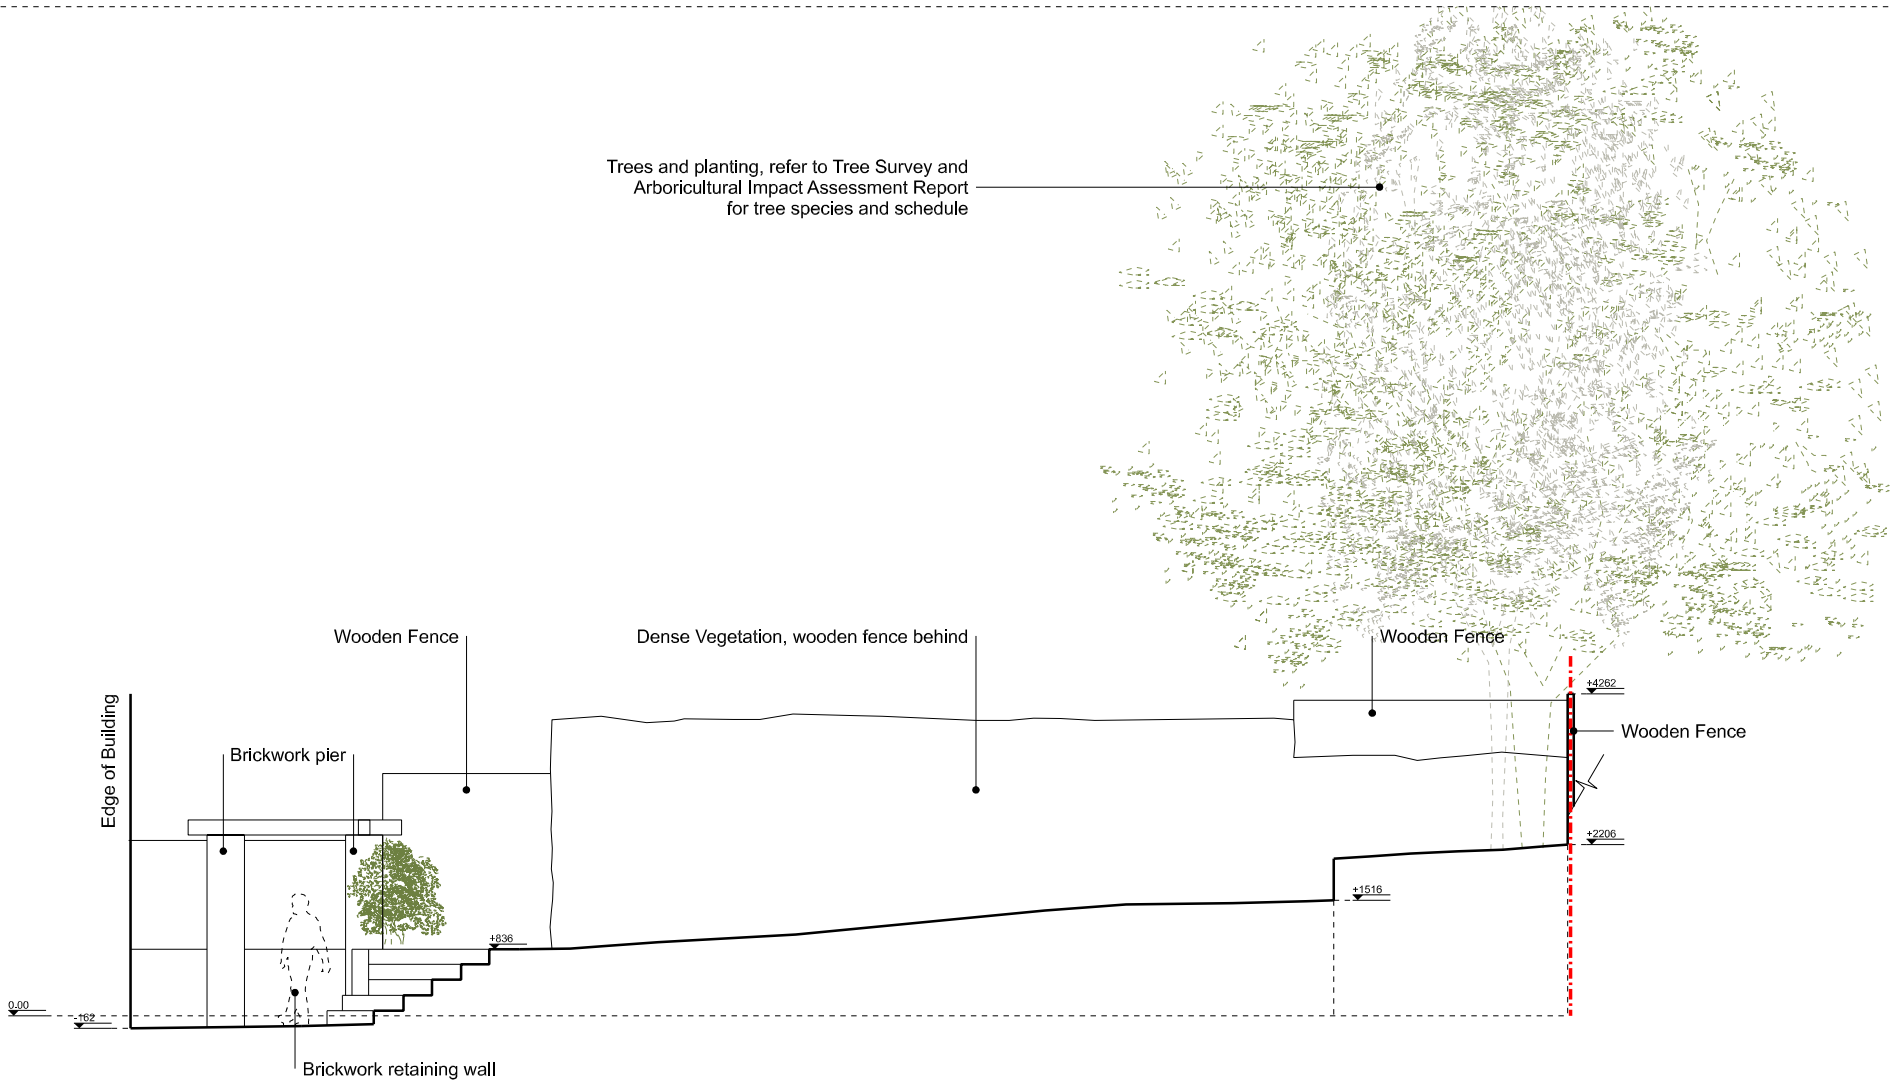

02 Existing Section DD

Scale 1:100 @ A3

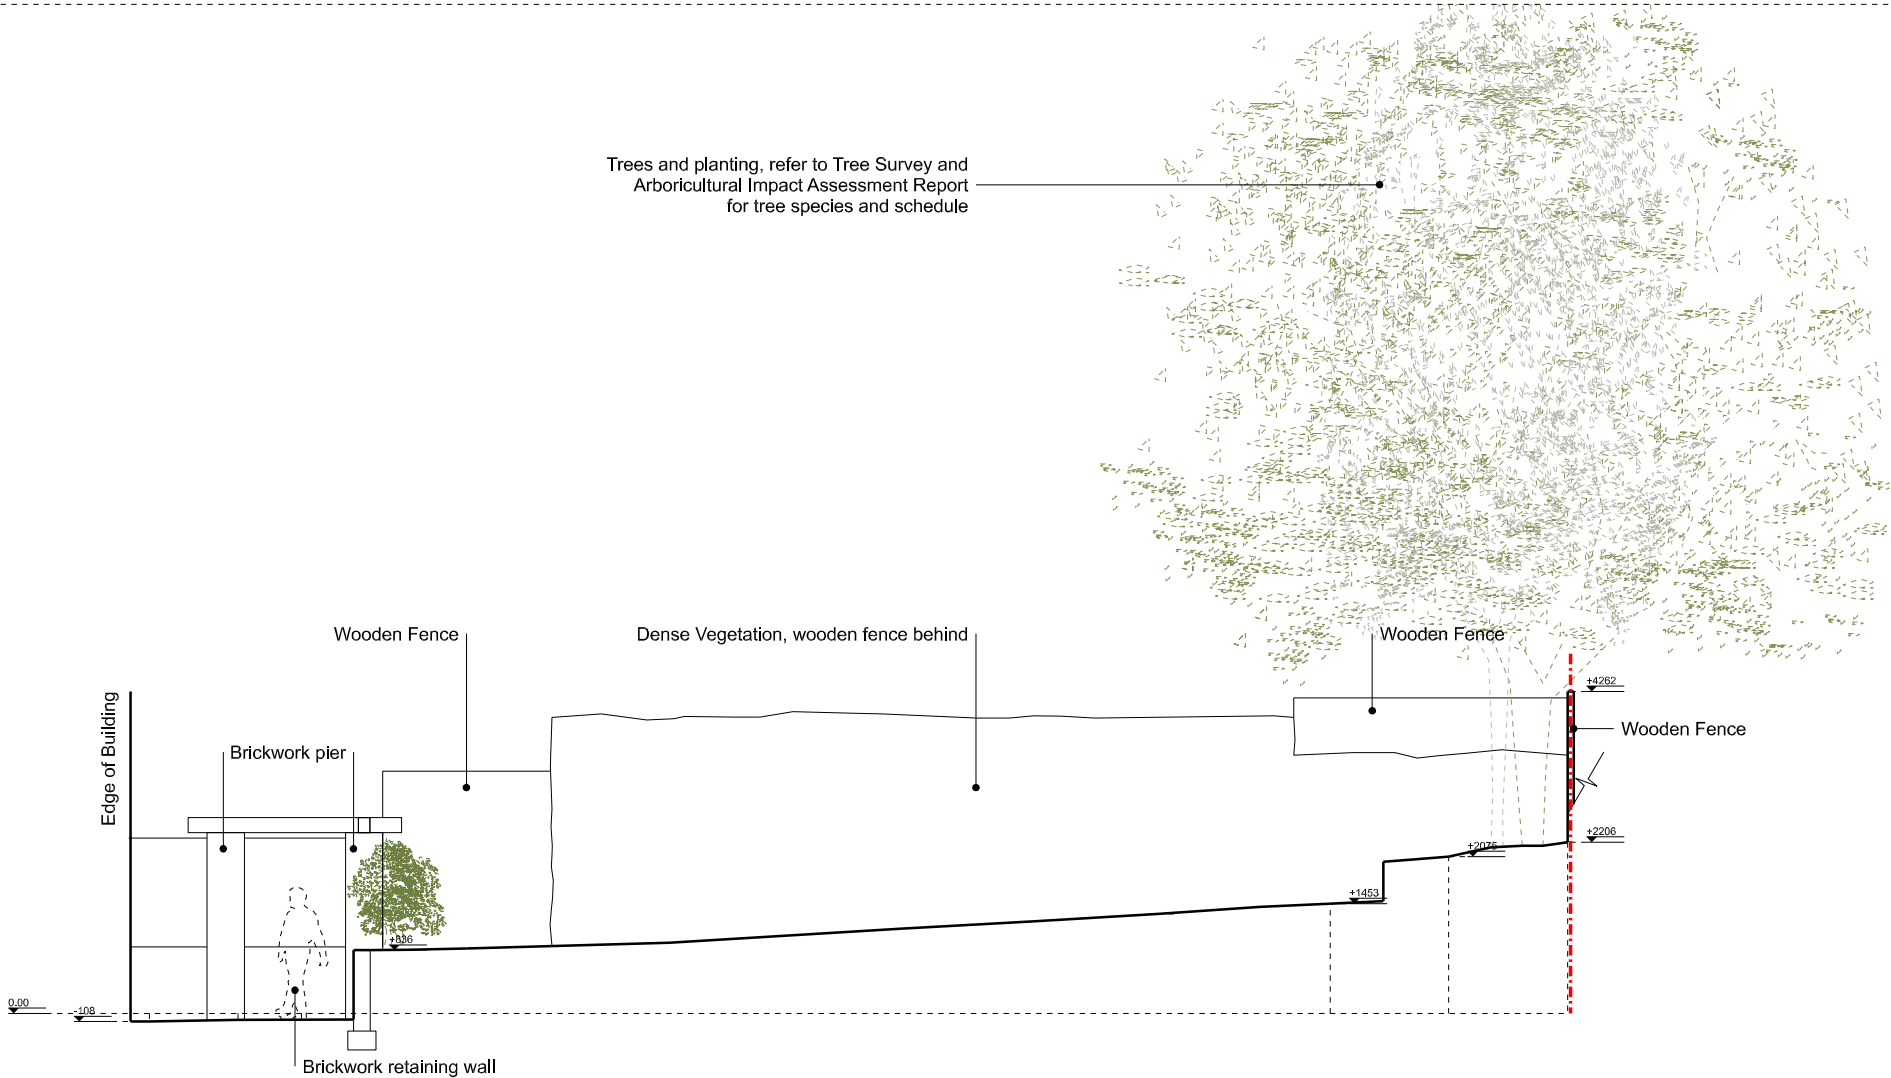

Disclaimer

1. All dimensions must be checked on site and discrepancies verified with the Architect.
3. Unless shown otherwise all dimensions are to structural surfaces and are in mm.
4. Any discrepancies between the Engineer's and Architect's drawings must be verified with the Architect.
5. This drawing is only for the status shown below and should not be used for any other purpose.
6. To be read with all Contract Documents.

General Notes

Trees and planting noted are indicative only, please refer to Tree Survey and Arboricultural Impact Assessment Report for tree species and schedule including relevant trees to neighbouring properties



Rev.	Date	Description

IDEA ARCHITECTS
LONDON
235 Blackstock Road, London N5 2LL

ISSUED FOR PLANNING

Project	Project No.	
24 Ferncroft Avenue London NW3 7PH	2002	
Client	Mrs Rusul T M Al-Magsoosi	
Date	29/07/2020	Revision
Scale / Format	1:100 / A3	-
CAD Ref	Drawn	Approved
Drawing Name	Drawing No.	
Existing Section CC & DD	E(93)_301	