


Canfield Gardens 117 - Flat 1  
Extension of ground floor flat  
planning application - existing situation  
28 August 2020

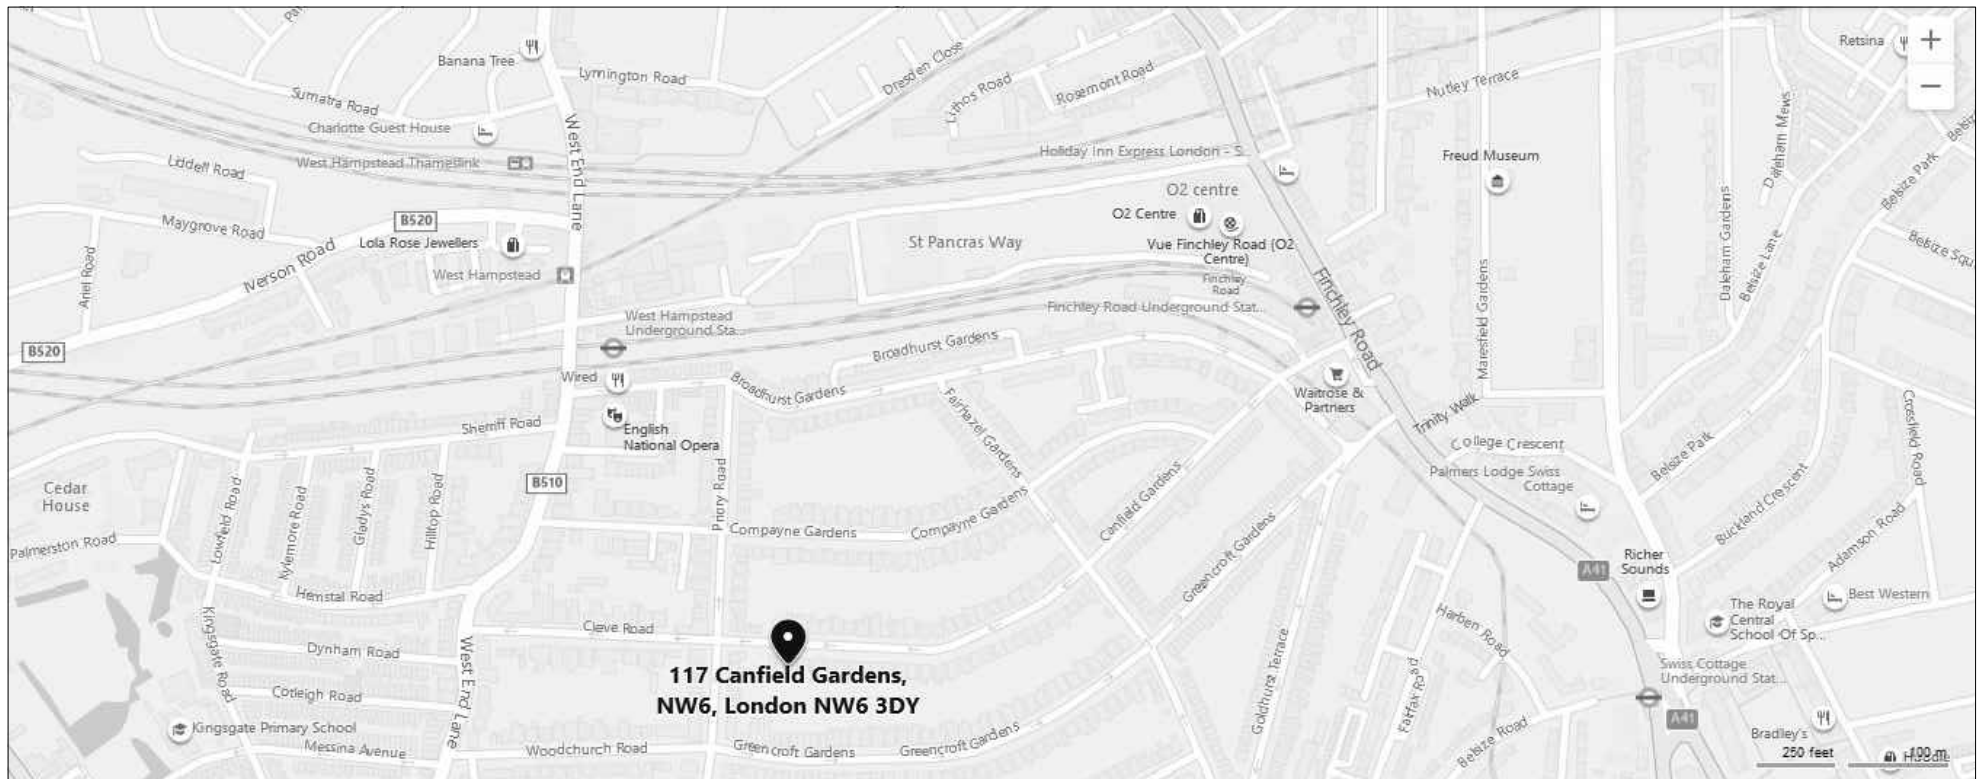

Vande Velde - Verhaeghe  
117 Canfield Gardens - Flat 1  
NW6 3DY  
London

Canfield Gardens 117 - Flat 1  
Situation

Date: 28/08/2020
Version: Planning application
Design:
Drawing: 1



Vande Velde - Verhaeghe  
117 Canfield Gardens - Flat 1  
NW6 3DY  
London


Canfield Gardens 117 - Flat 1  
Aerial view

Date: 28/08/2020

Version: Planning application

Design:

Drawing: 2

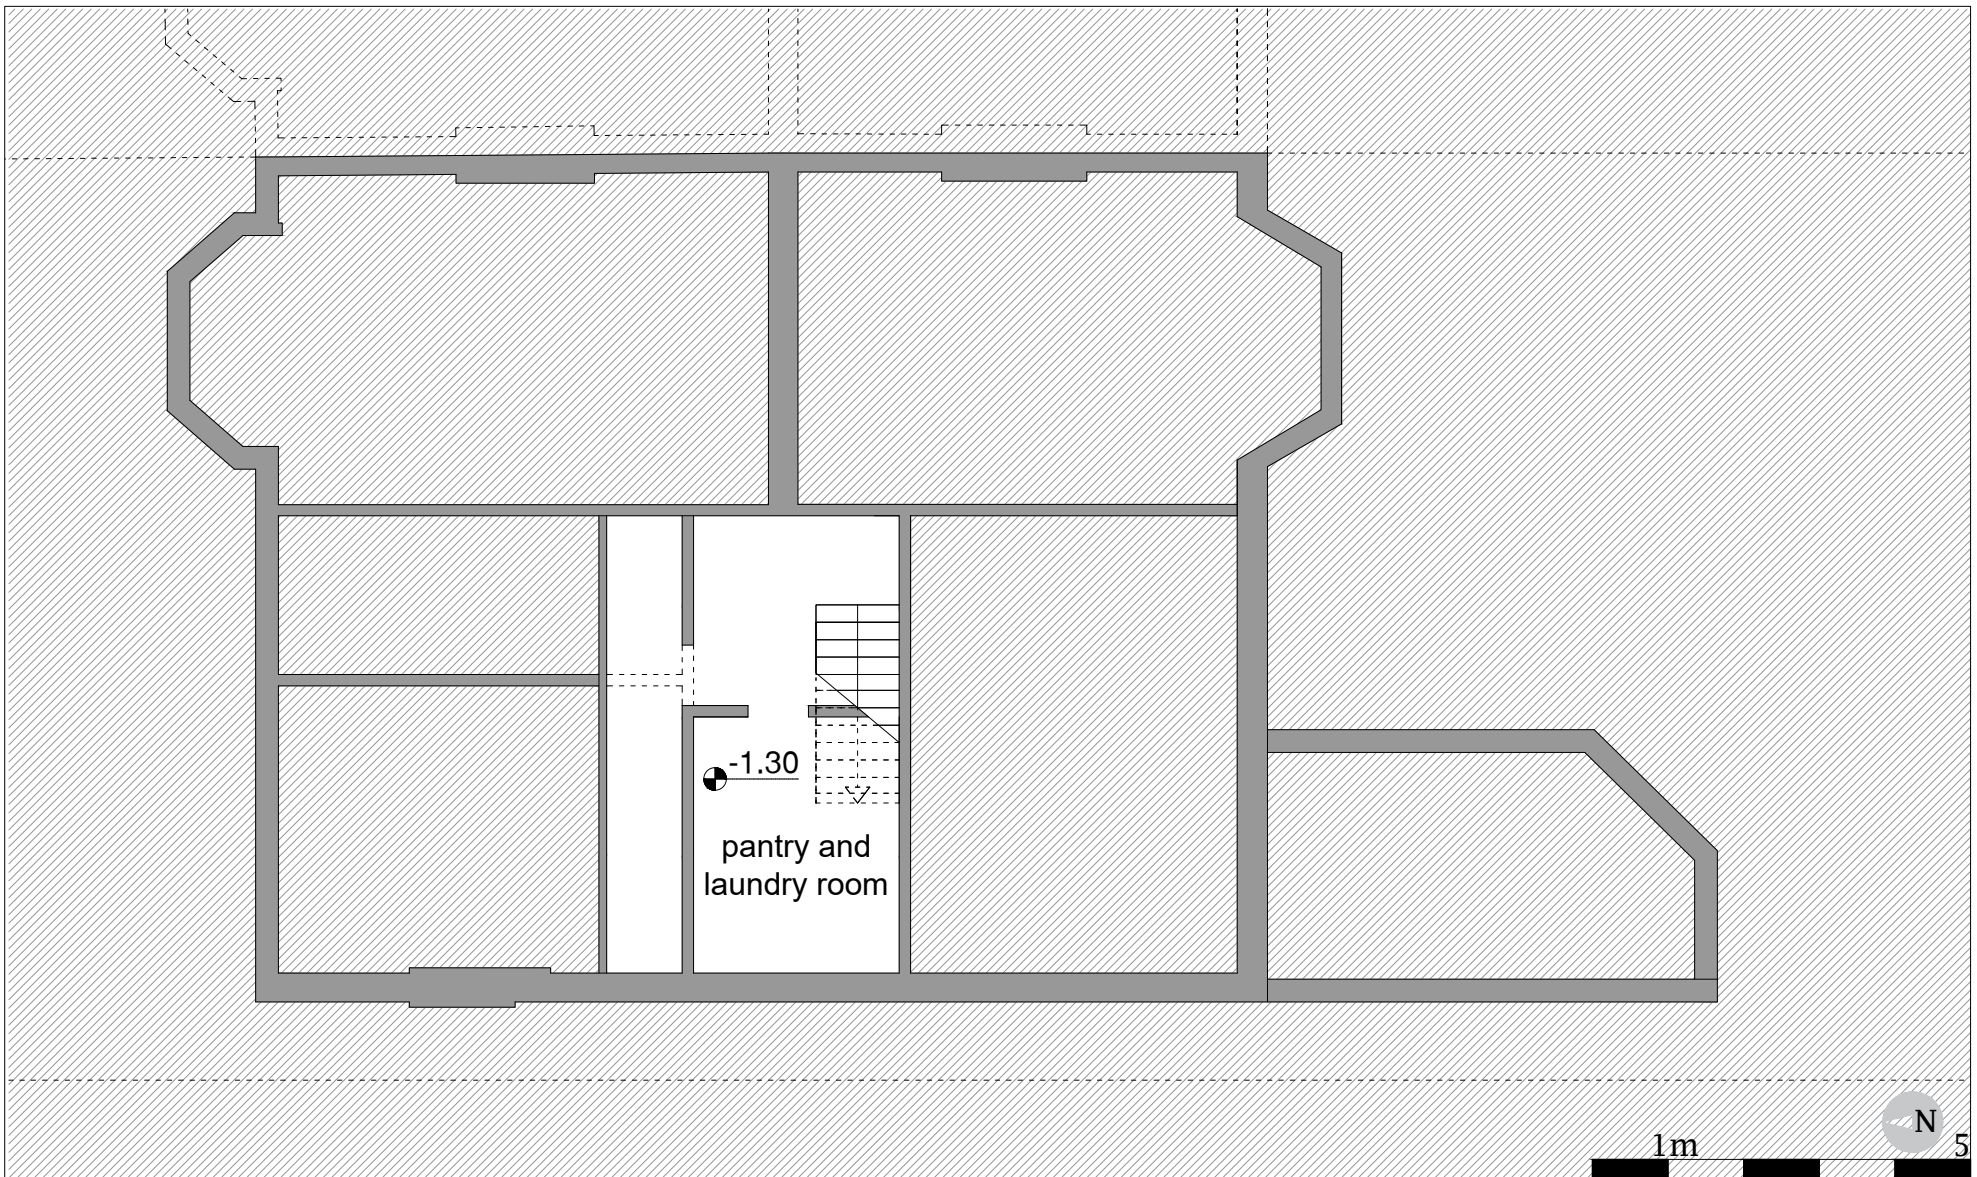

Vande Velde - Verhaeghe  
117 Canfield Gardens - Flat 1  
NW6 3DY  
London


Canfield Gardens 117 - Flat 1  
Extension of ground floor flat  
lower ground floor - existing situation  
scale 1/100

Date: 28/08/2020

Version: Planning application

Design:



Drawing: 3

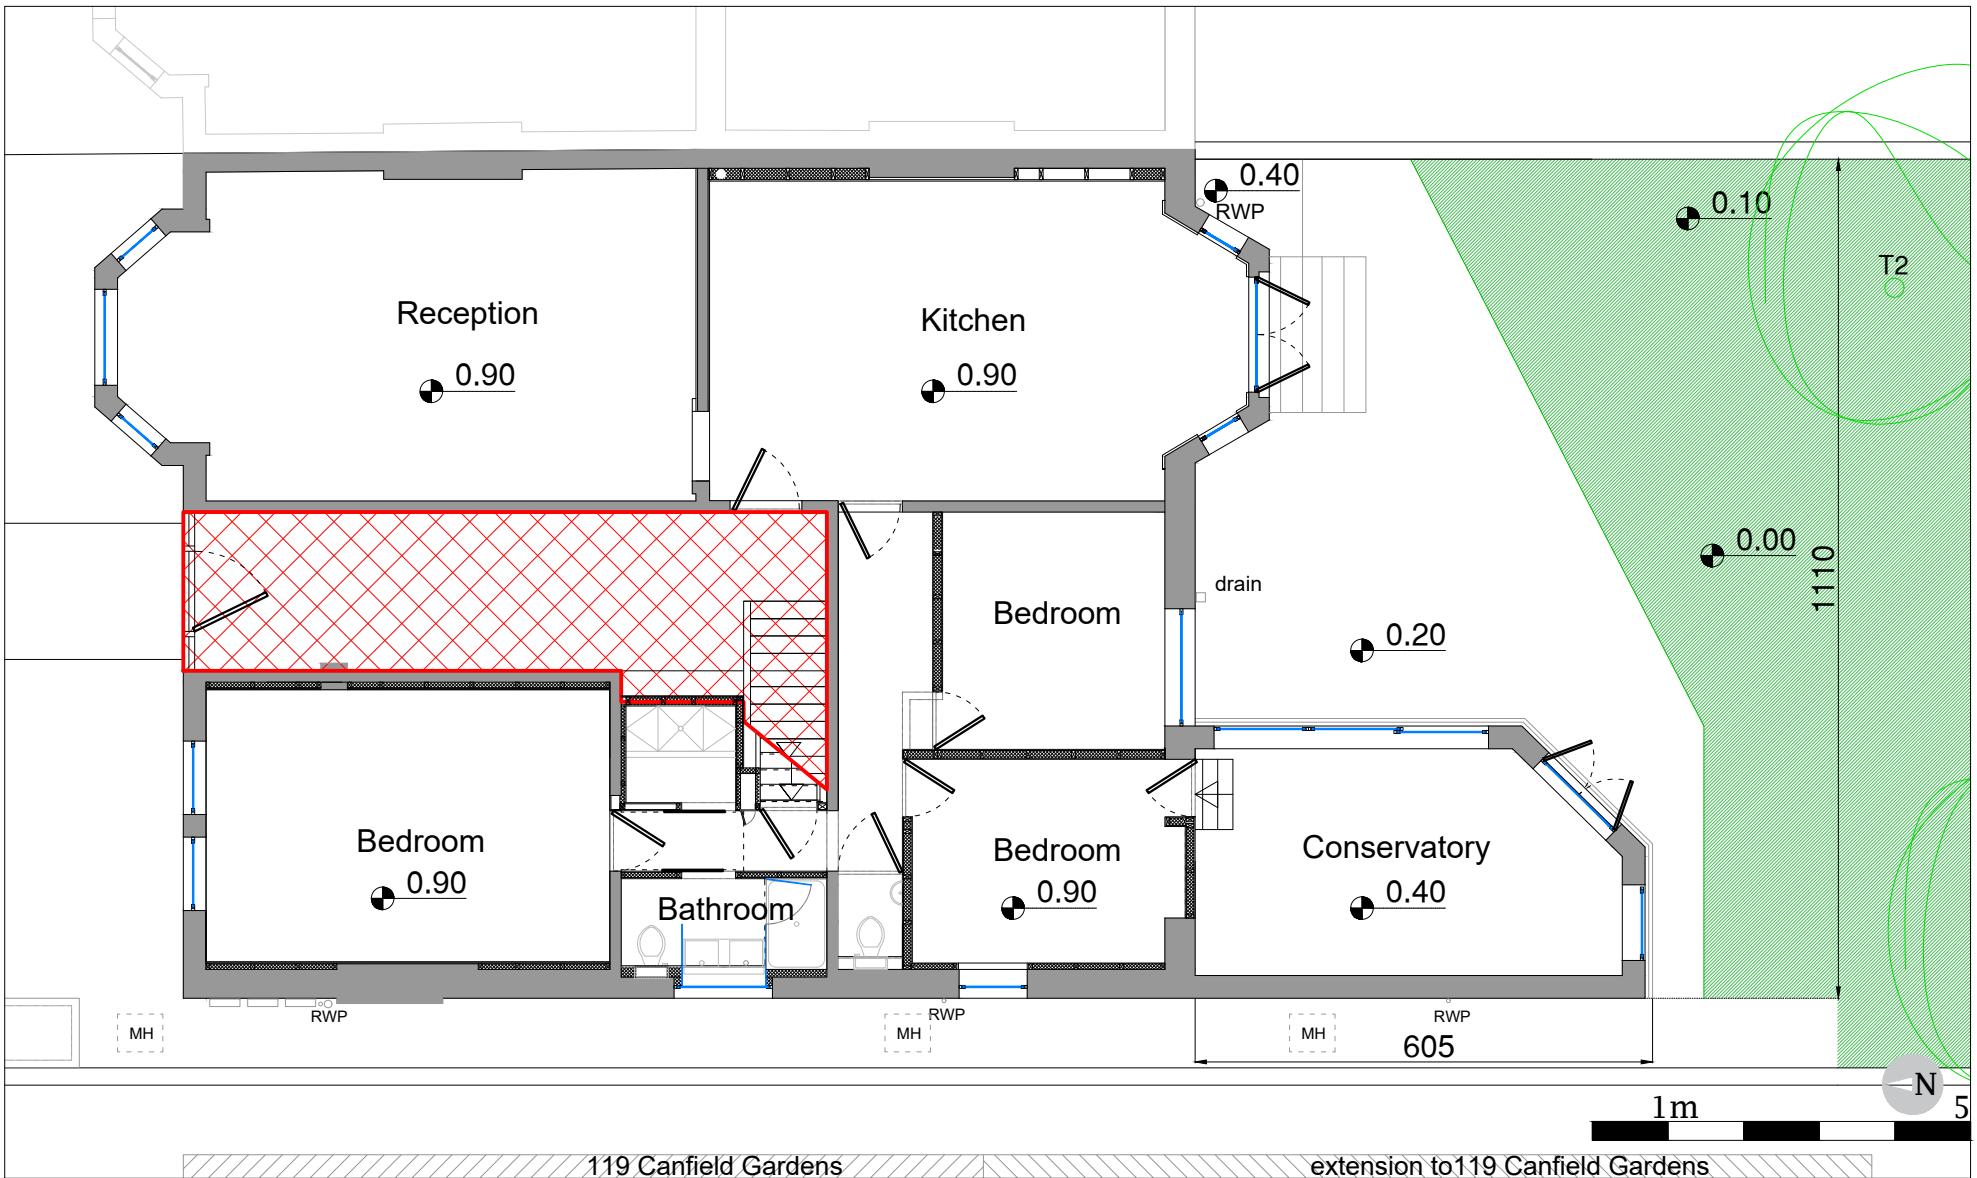

Vande Velde - Verhaeghe  
 117 Canfield Gardens - Flat 1  
 NW6 3DY  
 London

Canfield Gardens 117 - Flat 1  
 Extension of ground floor flat  
 ground floor - existing situation  
 scale 1/100

Date: 28/08/2020  
 Version: Planning application  
 Design:  
 Drawing: 4

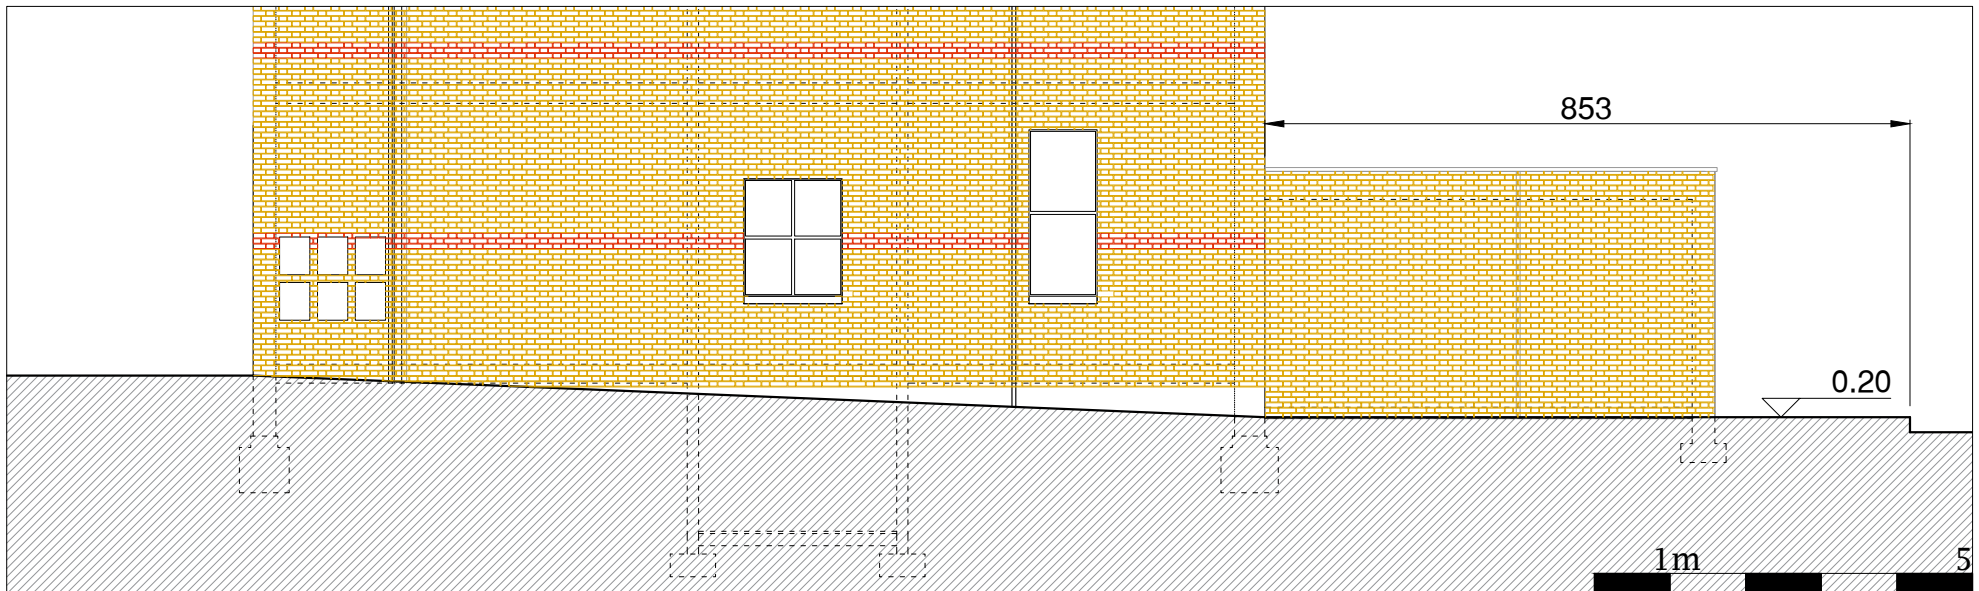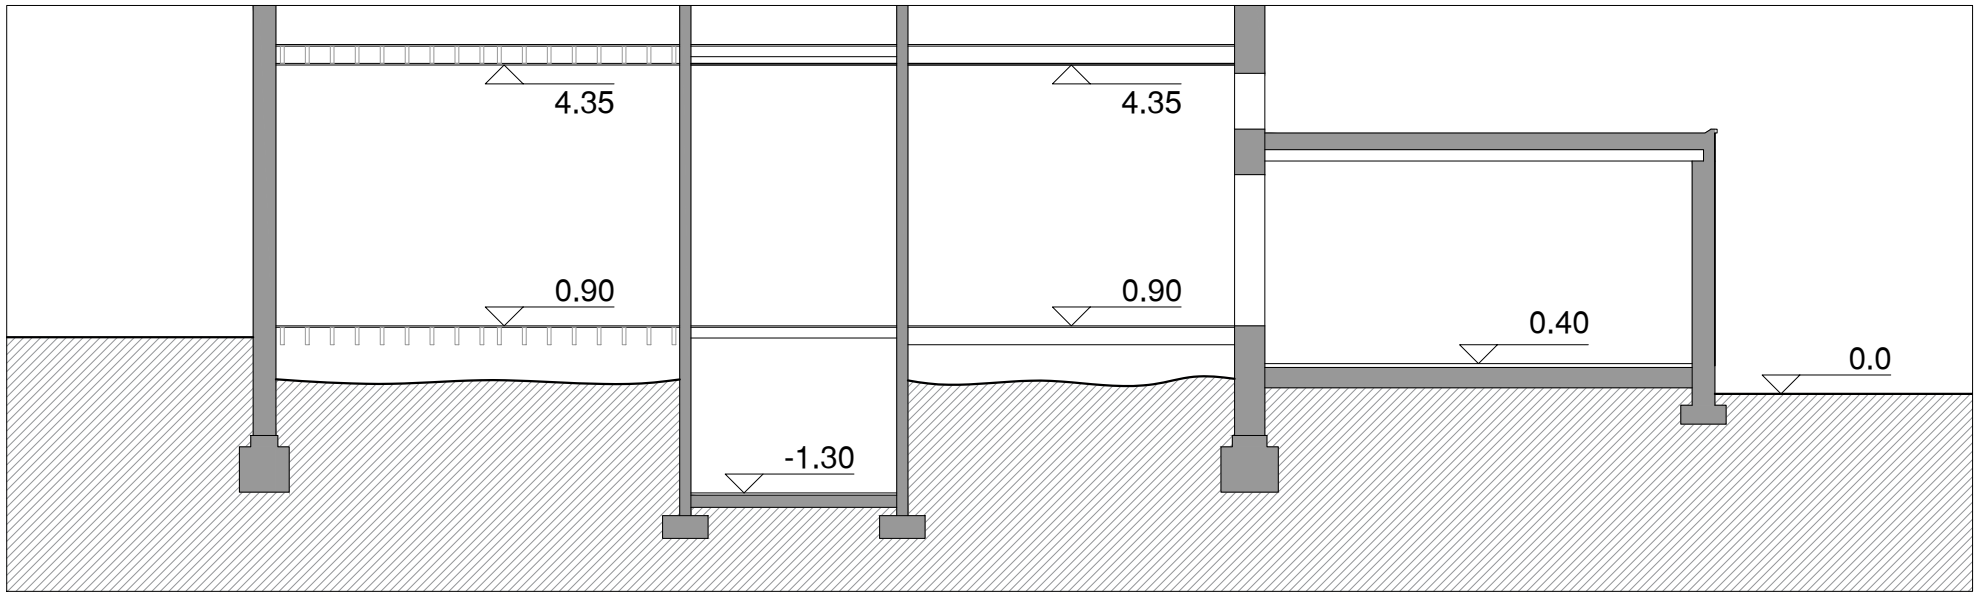

Vande Velde - Verhaeghe  
 117 Canfield Gardens - Flat 1  
 NW6 3DY  
 London

Canfield Gardens 117 - Flat 1  
 Extension of ground floor flat  
 section and elevation - existing situation  
 scale 1/100

Date: 28/08/2020

Version: Planning application

Design:

Drawing: 5



Vande Velde - Verhaeghe  
 117 Canfield Gardens - Flat 1  
 NW6 3DY  
 London

Canfield Gardens 117 - Flat 1  
 Extension of ground floor flat  
 rear elevation - existing situation  
 scale 1/100

Date: 28/08/2020

Planning application

Design:

Drawing: 6