

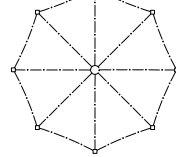
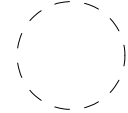




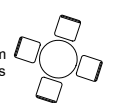



Inverness Street Ma Petite Jamaica

LEGEND:

- Typical Table 700mm Round up to 5 covers 
- Low Level Barrier/Screen Typical 2m length 
- Parasol 3m Diameter 
- Table Separation Zone 2m from centre of table 
- Proposed Area for Tables 
- Public Pedestrian Access / Egress 
- Indicative Location of Existing Egress Doors to be maintained 
- Indicative Bar Entrance for public 

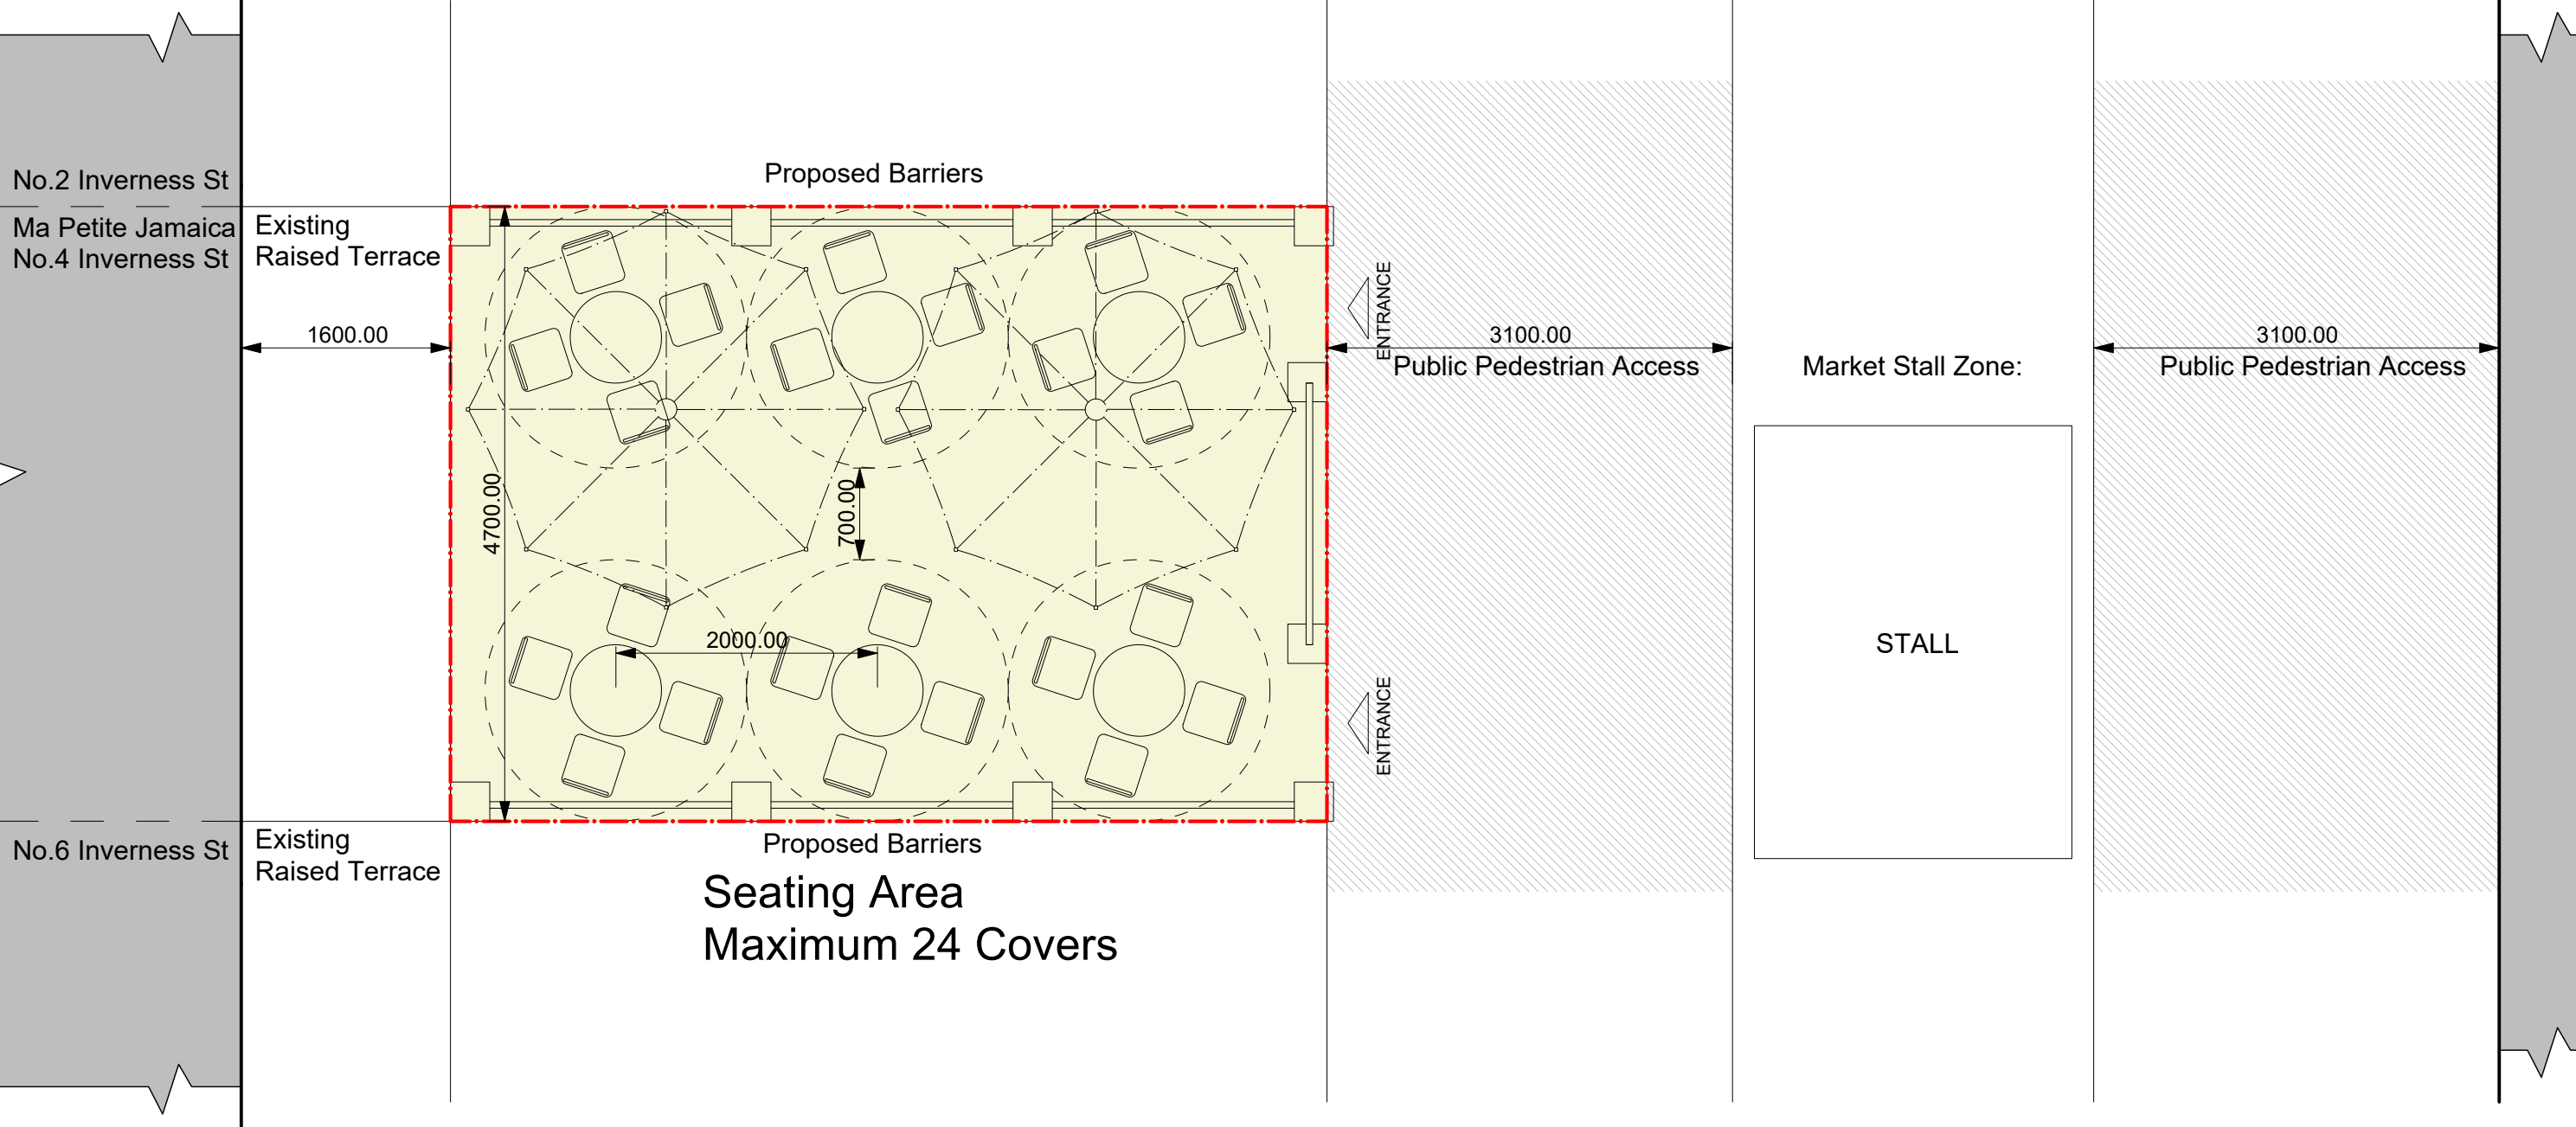

| | | |
|----------|----------------|---|
| DRN: DAE | DWG NO: 1003 | PROJECT REF: INVERNESS STREET NO.02-N024 |
| CKD: | DATE: 12/08/20 | DWG TITLE: PROPOSED TABLE ENCLOSURE GENERAL ARRANGEMENT |

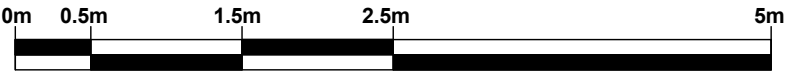

Scale 1:50@A3