



Inverness Ma Petite Jamaica  
Evening Scenario after 7pm

LEGEND:

Typical Table 700mm  
Round up to 4 covers

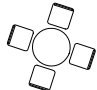

Low Level Barrier/Screen  
Typical 2m length



Parasol  
3m Diameter



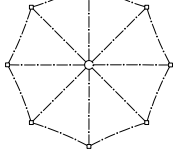



Table Separation Zone  
2m from centre of table

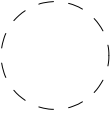


Proposed Area  
for Tables

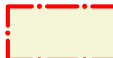


Public Pedestrian  
Access / Egress




Indicative Location  
of Existing Egress Doors  
to be maintained




EGRESS ROUTE




Indicative Bar  
Entrance for public




ENTRANCE



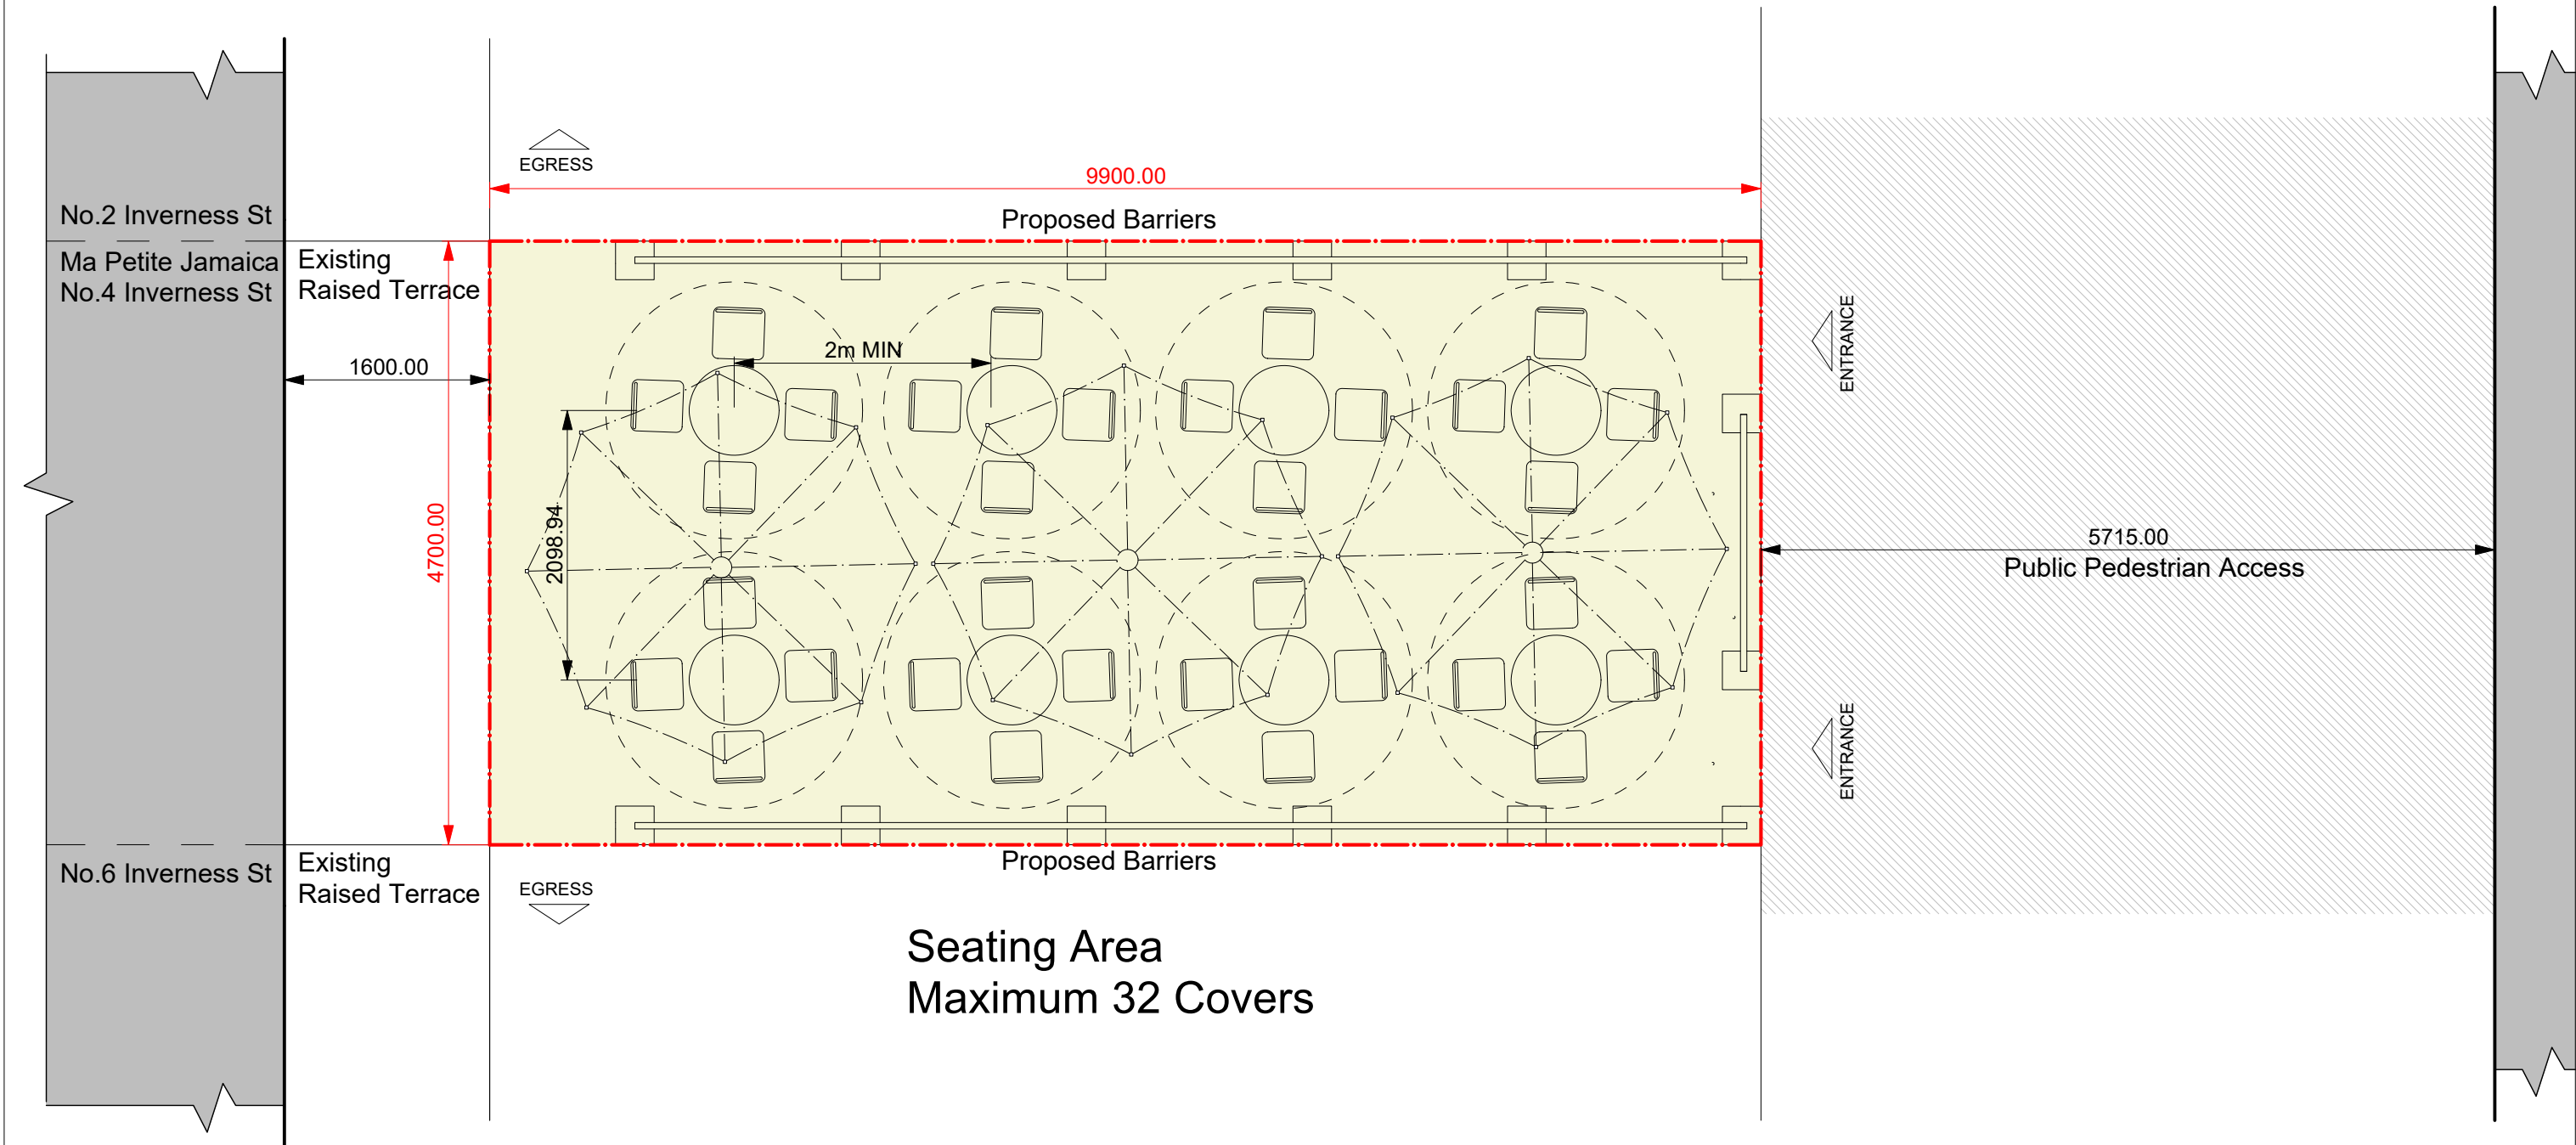

DRN: DAE	DWG NO: 1009 REV 01	PROJECT REF: INVERNESS STREET NO.02-N024
CKD:	DATE: 12/08/20	DWG TITLE: PROPOSED TABLE ENCLOSURE GENERAL ARRANGEMENT

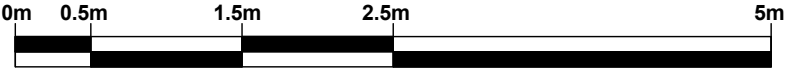

Scale 1:50@A3