

Inverness Street Made in Brasil  
Evening Scenario after 7pm

LEGEND:

Typical Table 700mm  
Round up to 4 covers

Low Level Barrier/Screen  
Typical 2m length

Parasol  
3m Diameter

Table Separation Zone  
2m from centre of table

Proposed Area  
for Tables


Public Pedestrian  
Access / Egress

Indicative Location  
of Existing Egress Doors  
to be maintained

EGRESS ROUTE

Indicative Bar  
Entrance for public

ENTRANCE

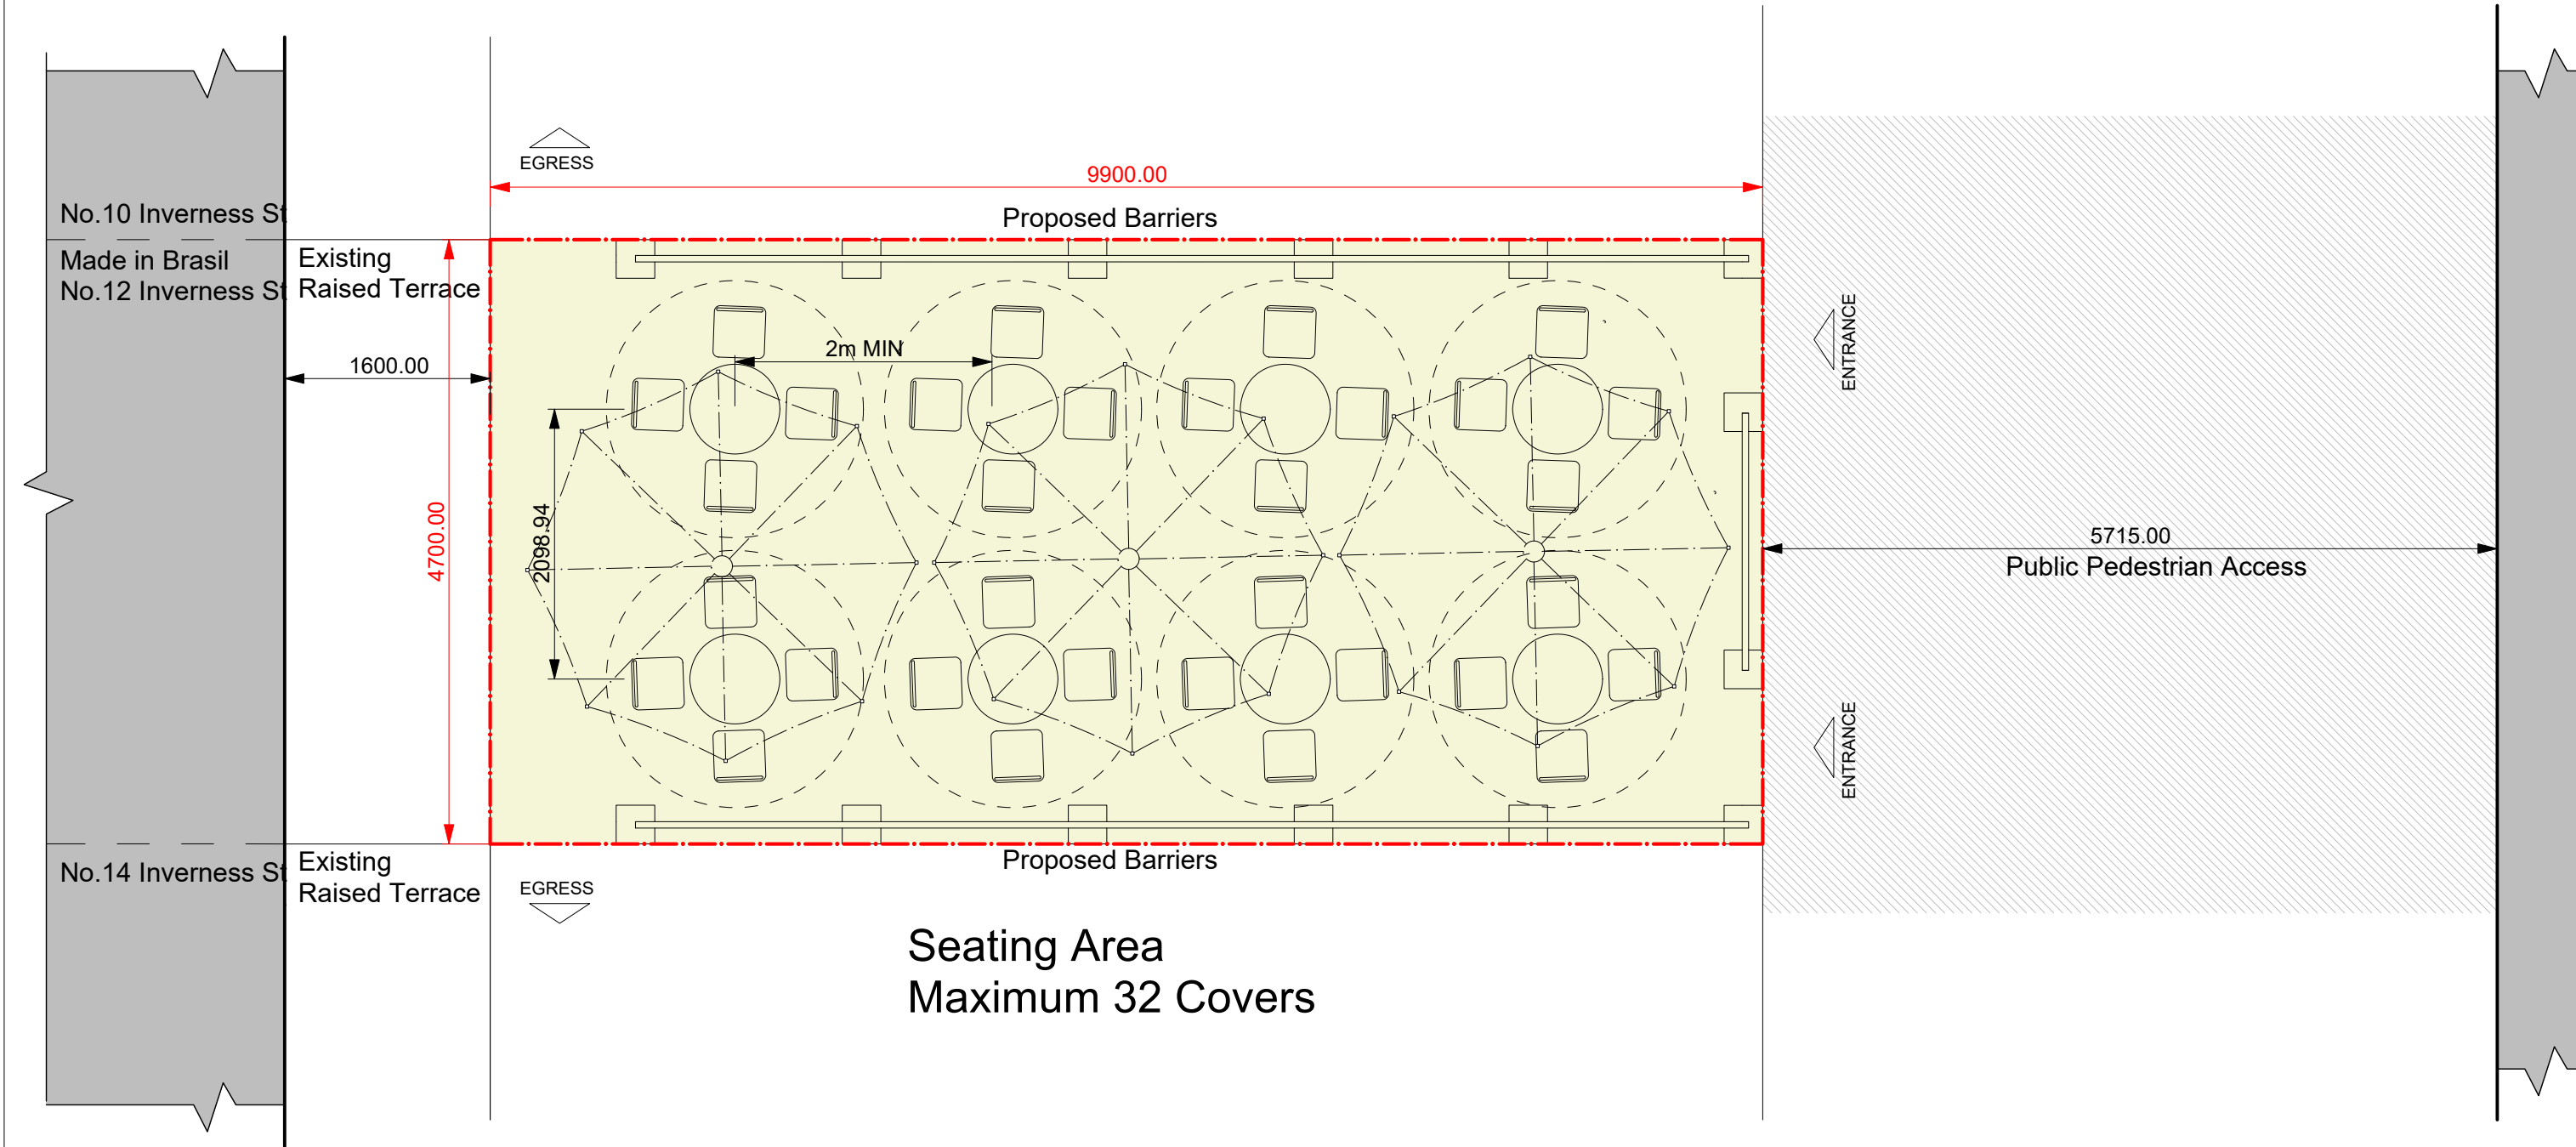

DRN: DAE	DWG NO: 1011 REV 01	PROJECT REF: INVERNESS STREET NO.02-N024
CKD:	DATE: 12/08/20	DWG TITLE: PROPOSED TABLE ENCLOSURE GENERAL ARRANGEMENT

