

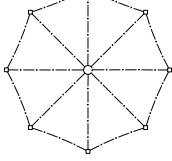
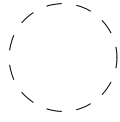




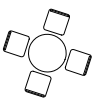


Inverness Street Nos.18-22 - Daytime Scenario


LEGEND:

Typical Table 700mm Round up to 4 covers 
 Low Level Barrier/Screen Typical 2m length 
 Parasol 3m Diameter 
 Table Separation Zone 2m from centre of table 

Proposed Area for Tables 
 Public Pedestrian Access / Egress 
 Indicative Location of Existing Egress Doors to be maintained 
 Indicative Bar Entrance for public 

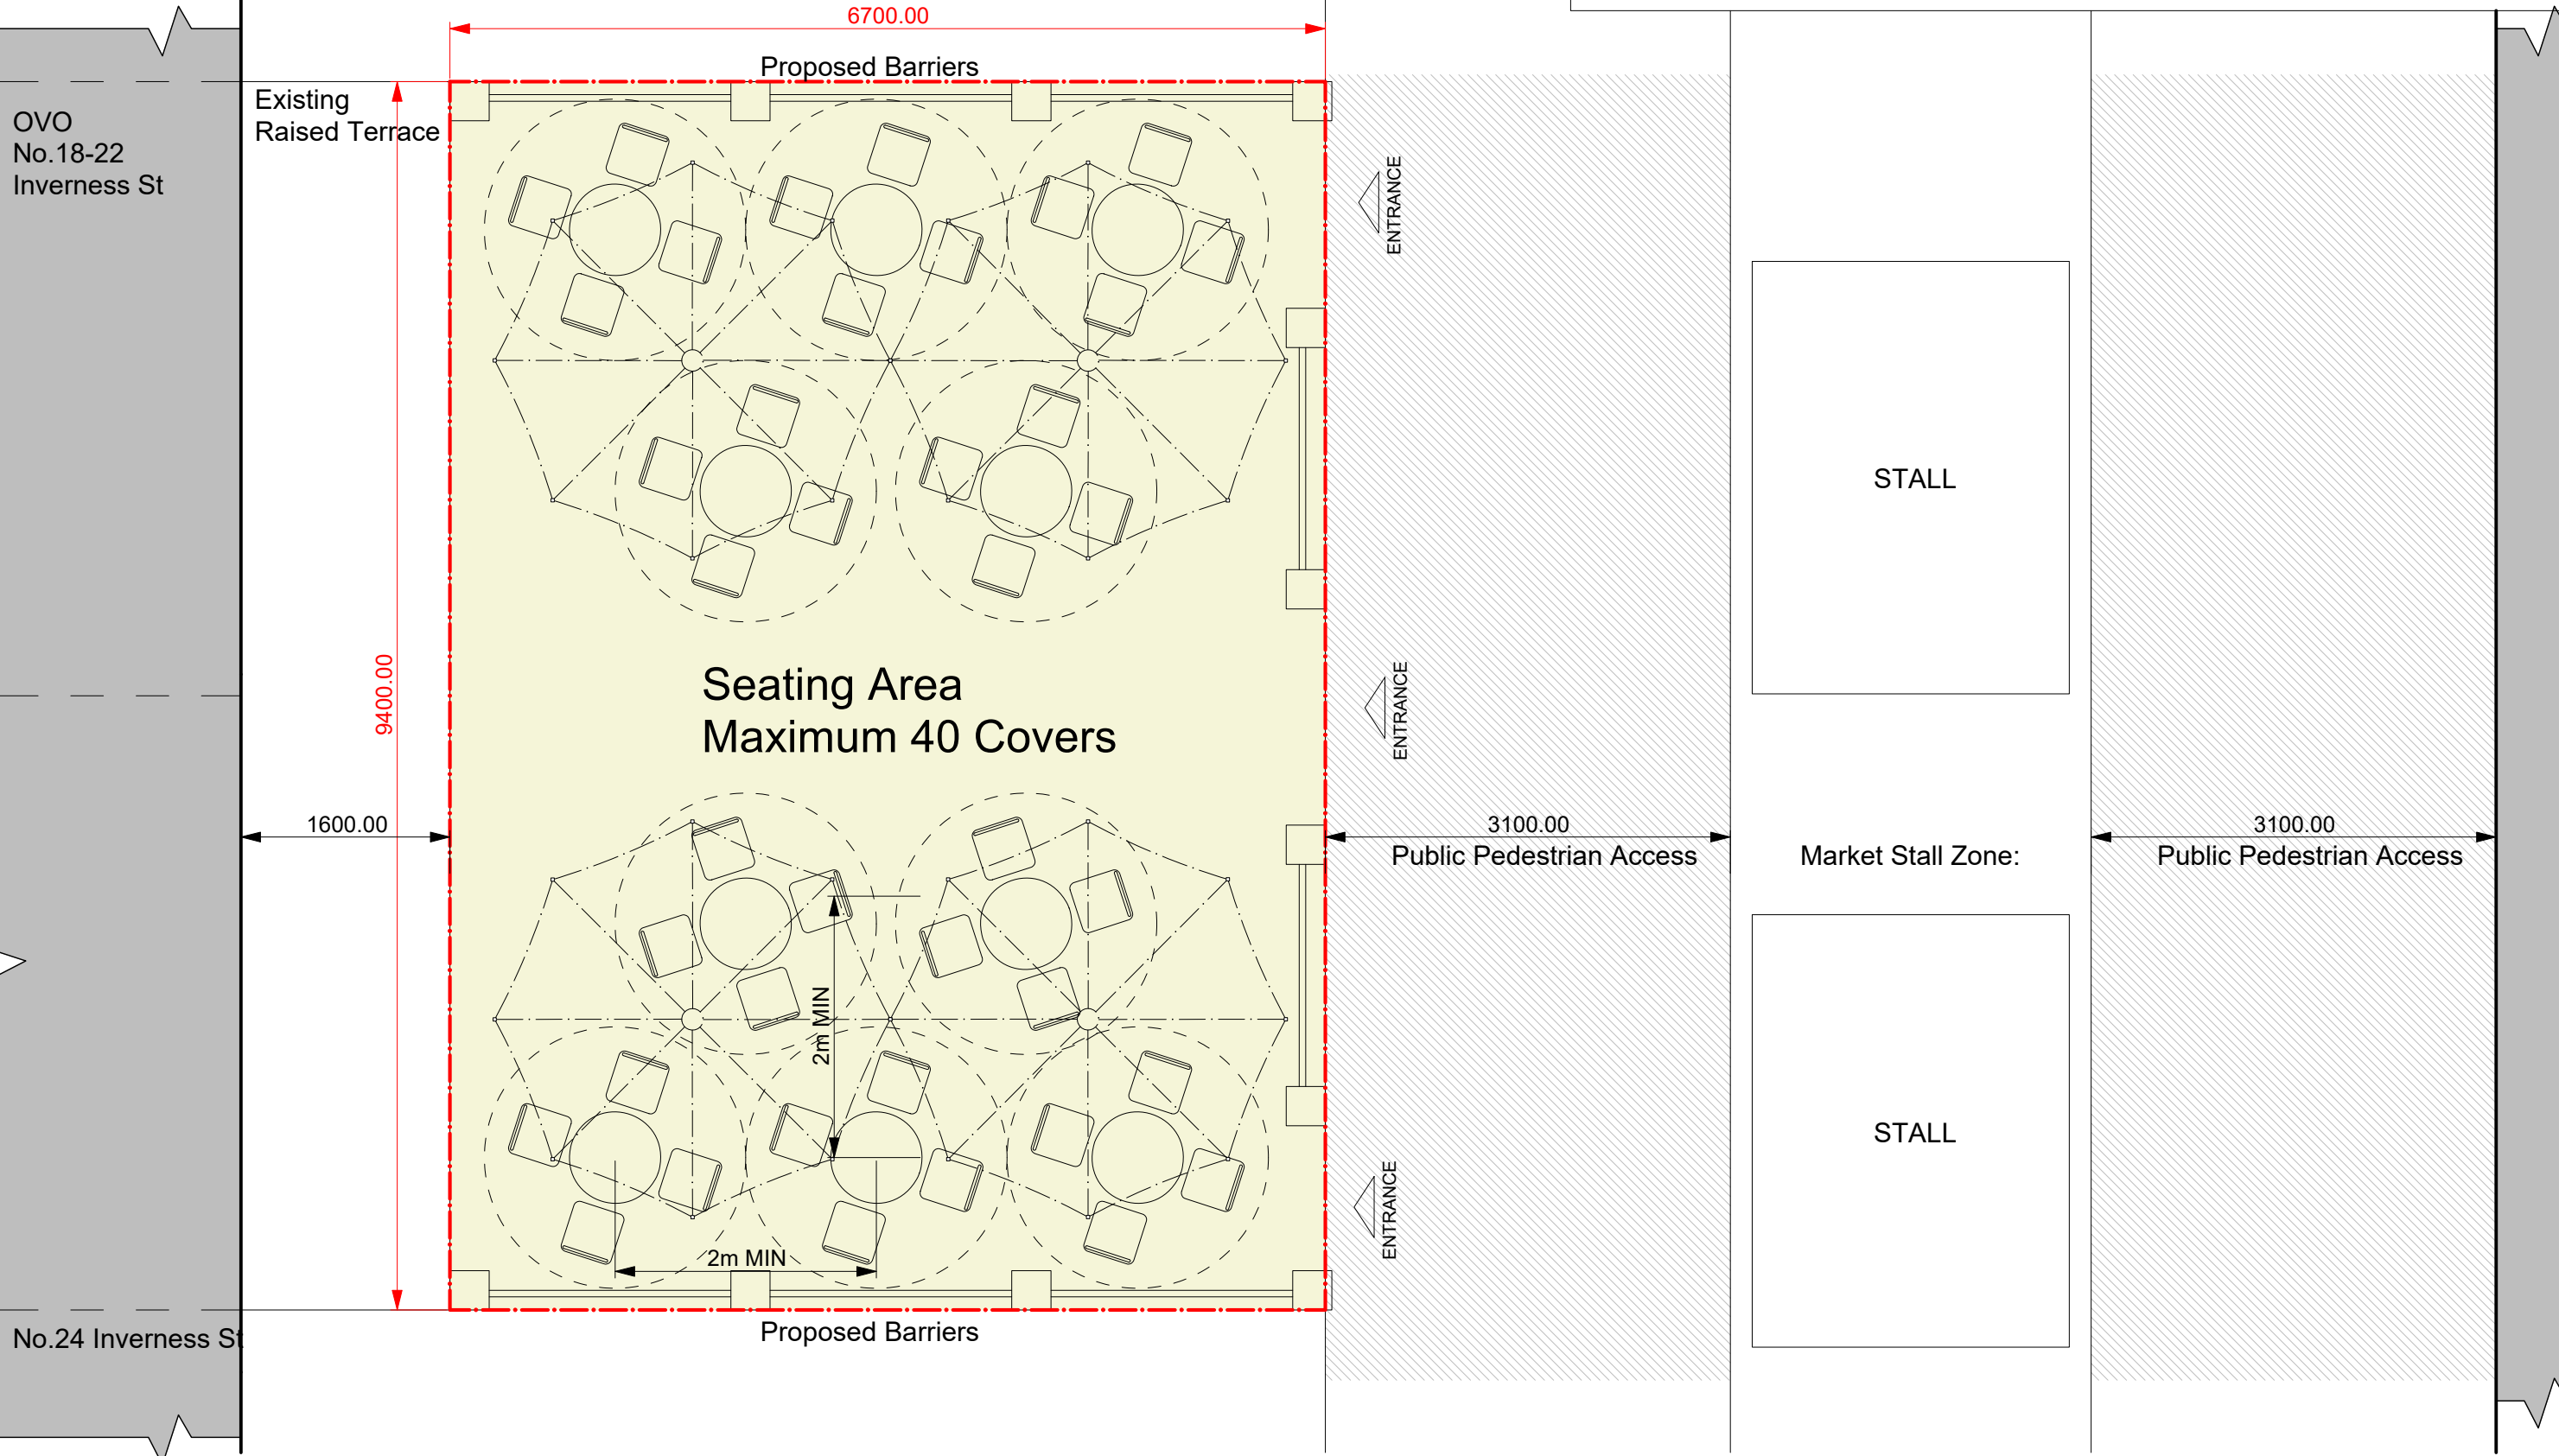

DRN: DAE	DWG NO: 1007_REV 01	PROJECT REF: INVERNESS STREET NO.02-N024
CKD:	DATE: 12/08/20	DWG TITLE: No.18-22 PROPOSED TABLE ENCLOSURE GENERAL ARRANGEMENT

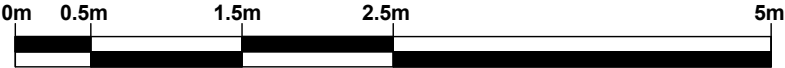

Scale 1:50@A3