


**1** EIGHTH FLOOR - PROPOSED  
Scale: 1:125

**GENERAL NOTES:**  
Do not scale from this drawing.  
Check drawing on receipt and immediately report any discrepancies to the Architect.  
Verify all dimensions and levels on site prior to construction.  
The contents of this drawing are Stiff + Trevillion Architects Ltd copyright and shall not be re-used without their written permission.

Revisions		Approved
Rev.	Date	Note

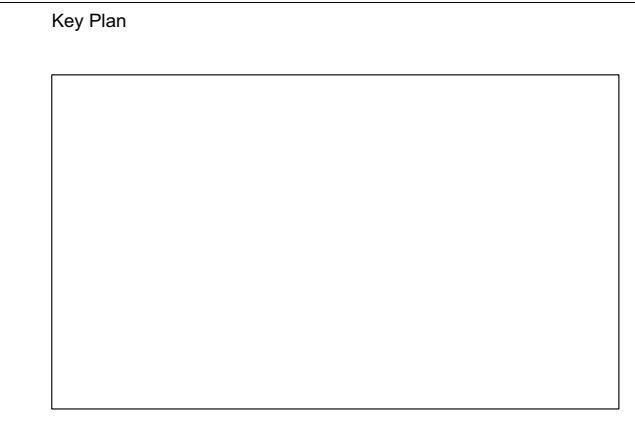

Client GP	Drawing Status <b>STAGE 2</b>	
Project No.    Project	Date JUNE 2020	Scale @ A1    Scale @ A3 1:125    1:250
Drawing Title EIGHTH FLOOR PROPOSED	Drawing No. ST-PR-02-108	Revision 2A