


1 SECTION CC - PROPOSED
Scale: 1:125

GENERAL NOTES:
Do not scale from this drawing.
Check drawing on receipt and immediately report any discrepancies to the Architect.
Verify all dimensions and levels on site prior to construction.
The contents of this drawing are Stiff + Trevillion Architects Ltd copyright and shall not be re-used without their written permission.

Revisions	Rev. Date	Note	Approved

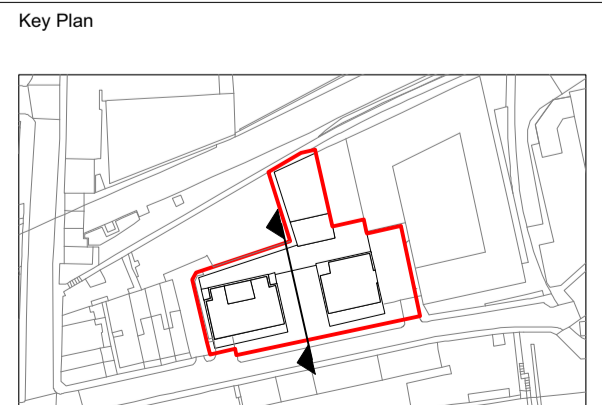

Stiff + Trevillion

Stiff + Trevillion Architects Ltd
16 Woodfield Road
London W9 2BE
T +44(0)20 8960 5550
mail@stiffandtrevillion.com
www.stiffandtrevillion.com

Client		Drawing Status		
GP		STAGE 2		
Project No.	Project	Date	Scale @ A1	Scale @ A3
4153	BLACKBURN ROAD NW6 1RZ	JUNE 2020	1:125	1:250
Drawing Title		Drawing No.	Revision	
SECTION DD PROPOSED		ST-PR-04-102	2A	