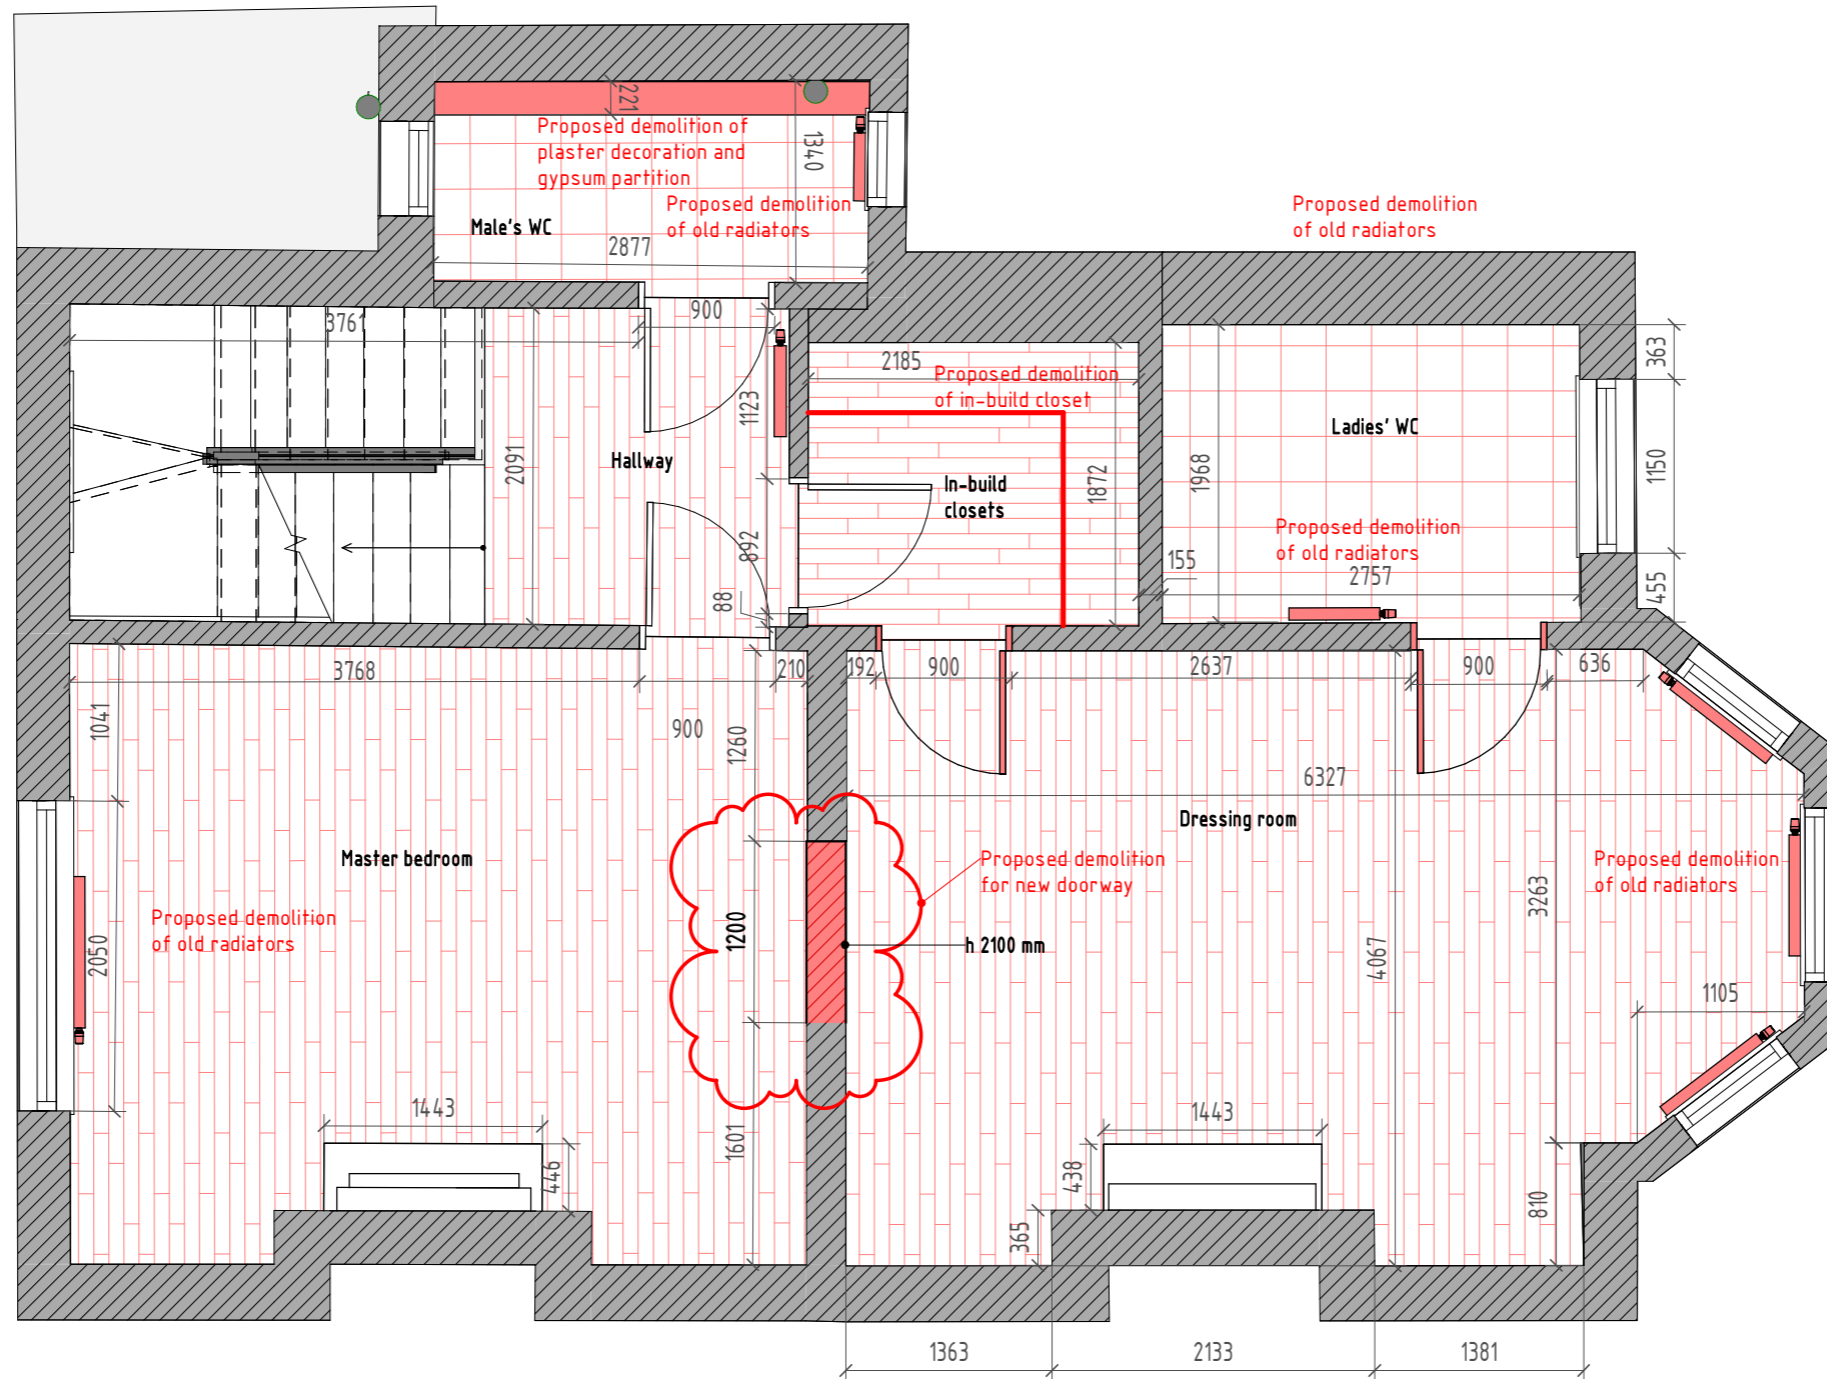
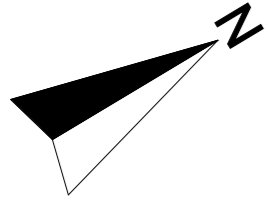

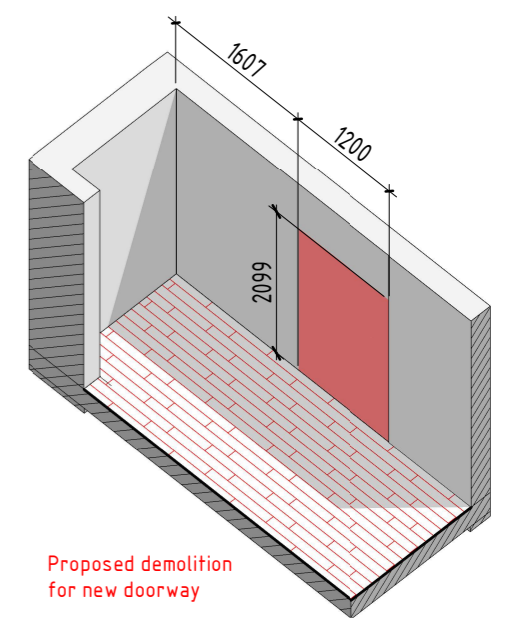


Demolition Plan 1st floor (elevation +3.205 from ground floor) M 1: 50

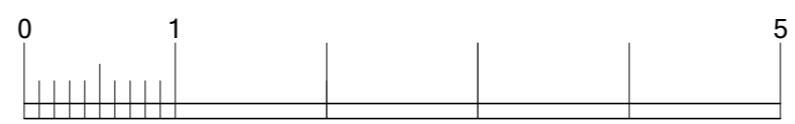


 Demolition



Proposed demolition for new doorway

SCALE 1:50



Demolition Plan 1st floor (elevation +3.205 from ground floor)

13 Gainsborough Gardens, NW3 1BJ, London, UK

