


Elevation Door Plan

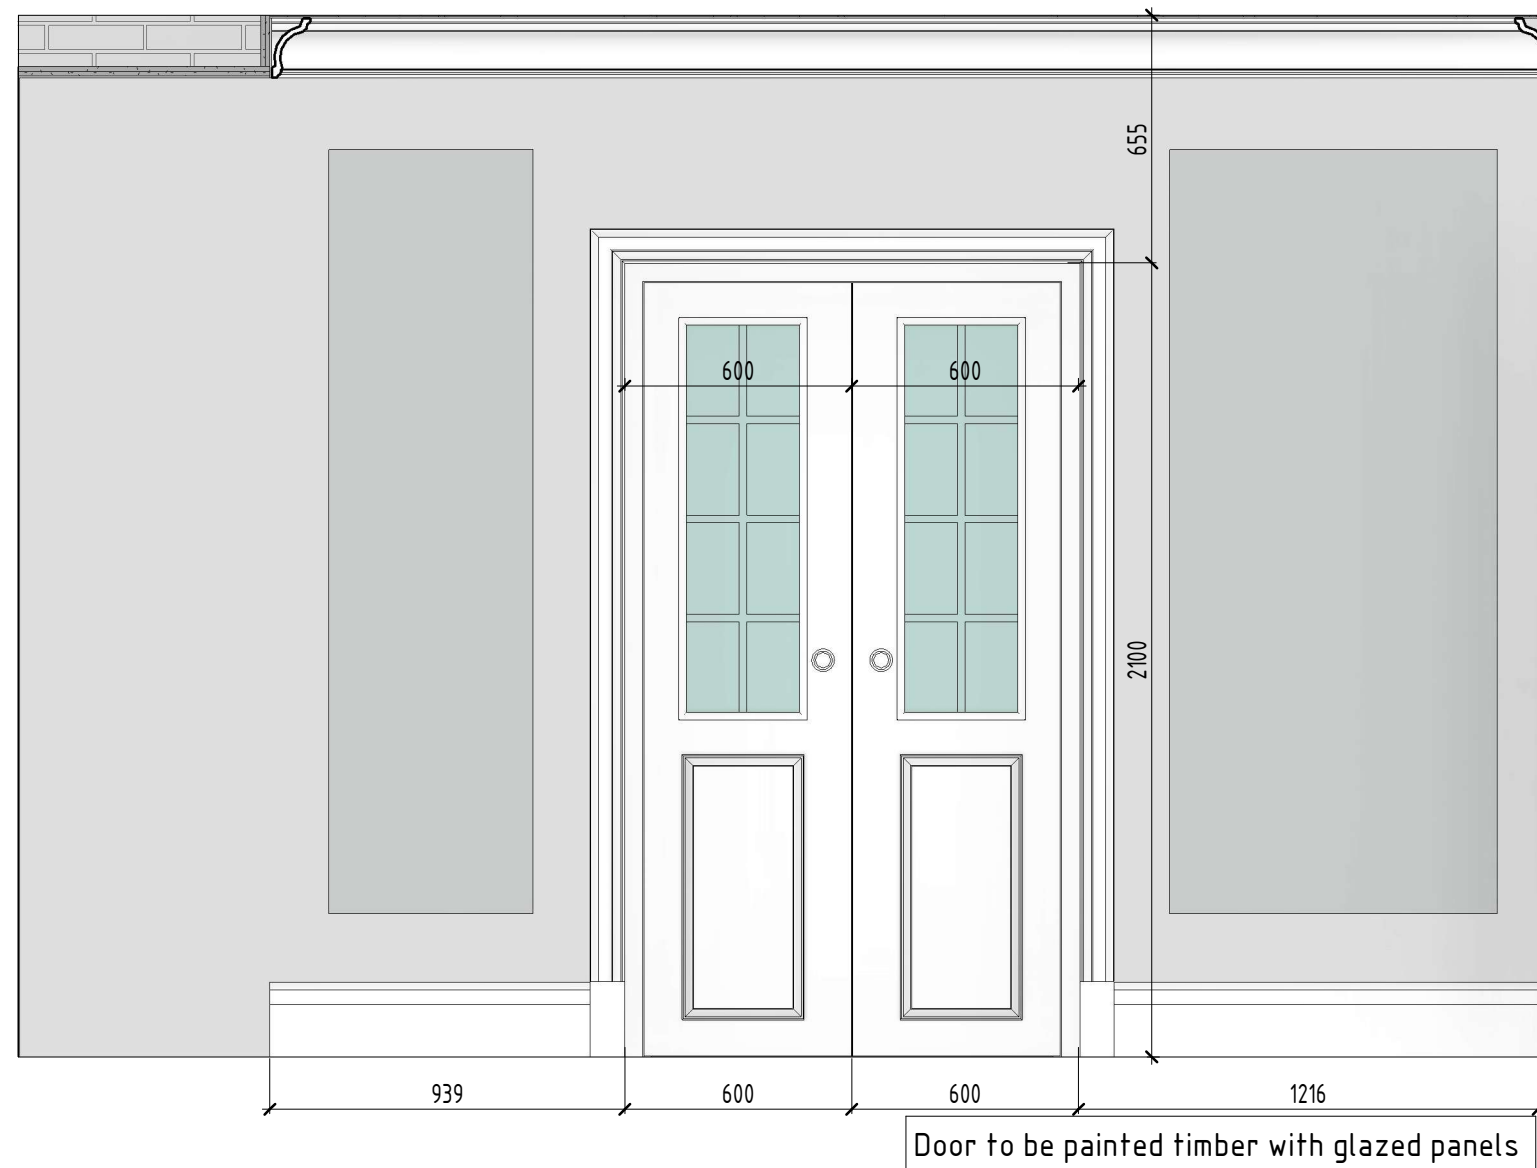

SCALE 1:20



Elevation Door Plan 1-20

13 Gainsborough Gardens, NW3 1BJ, London, UK

