



Sanitary ware plan 1st floor (elevation +3.205 from ground floor) M 1:50

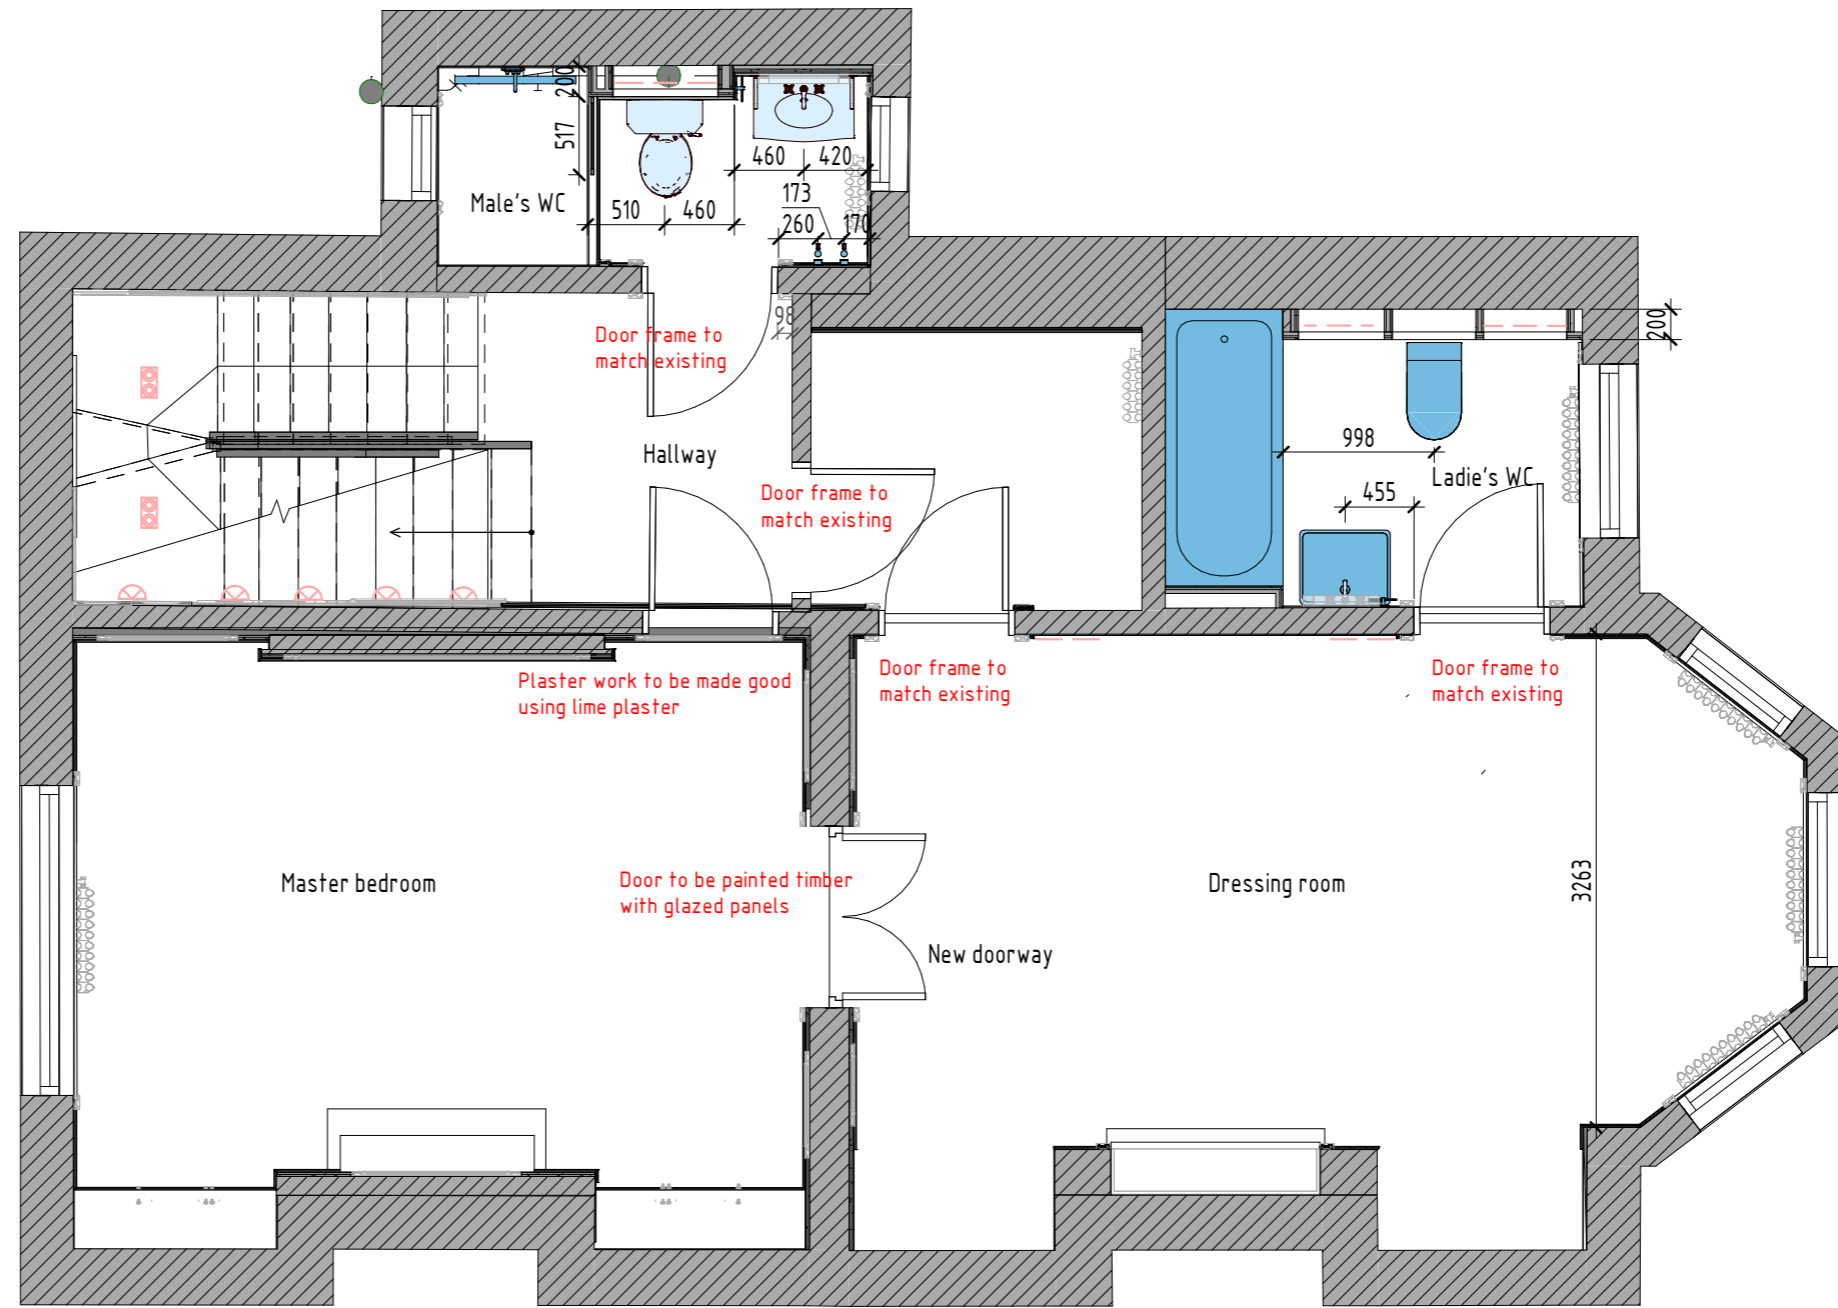

SCALE 1:50

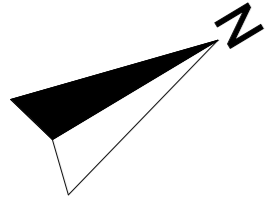

Sanitary ware plan 1st floor (elevation +3.205 from ground floor)

13 Gainsborough Gardens, NW3 1BJ, London, UK

