


Site Boundary

Scale 1:1250

0 25 50m

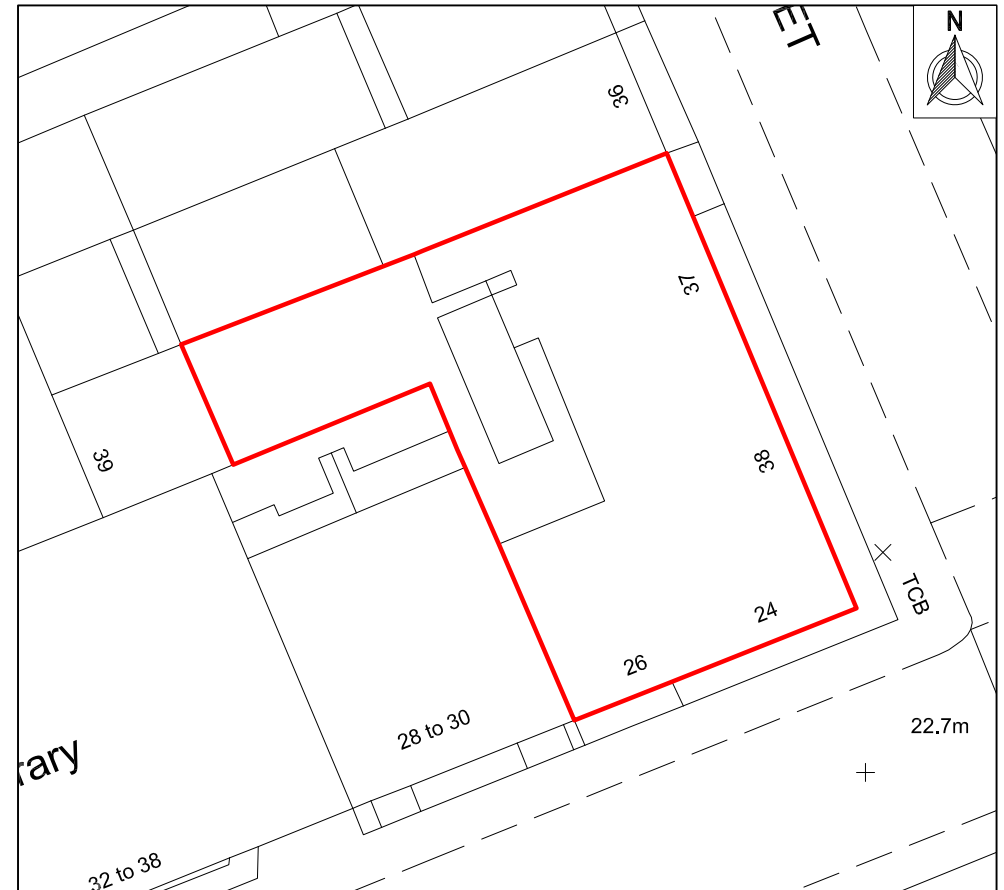


Site Boundary

Scale 1:500

0 10 20m

Ordnance Survey (c) Crown Copyright 2020. All rights reserved. Licence number 100022432

CLIENT	Hult International Business School	DATE	27 August 2020	OS REF	530863, 181929	DRAWN BY	DLP PLANNING LIMITED		
		SCALE	1:1250 @ A4 / 1:500 @ A4	DRWNG NO	D01	PMG			
		JOB NO	LCN5018-1	REV		CHECKED			NS
PROJECT	37-38 John Street London	DRAWING TITLE				Location and Block Plan			t 01234 832 740 f 01234 831 266 e bedford@dlpconsultants.co.uk
Offices also at: Bristol, Cardiff, East Midlands, Leeds, London, Milton Keynes, Rugby and Sheffield									