


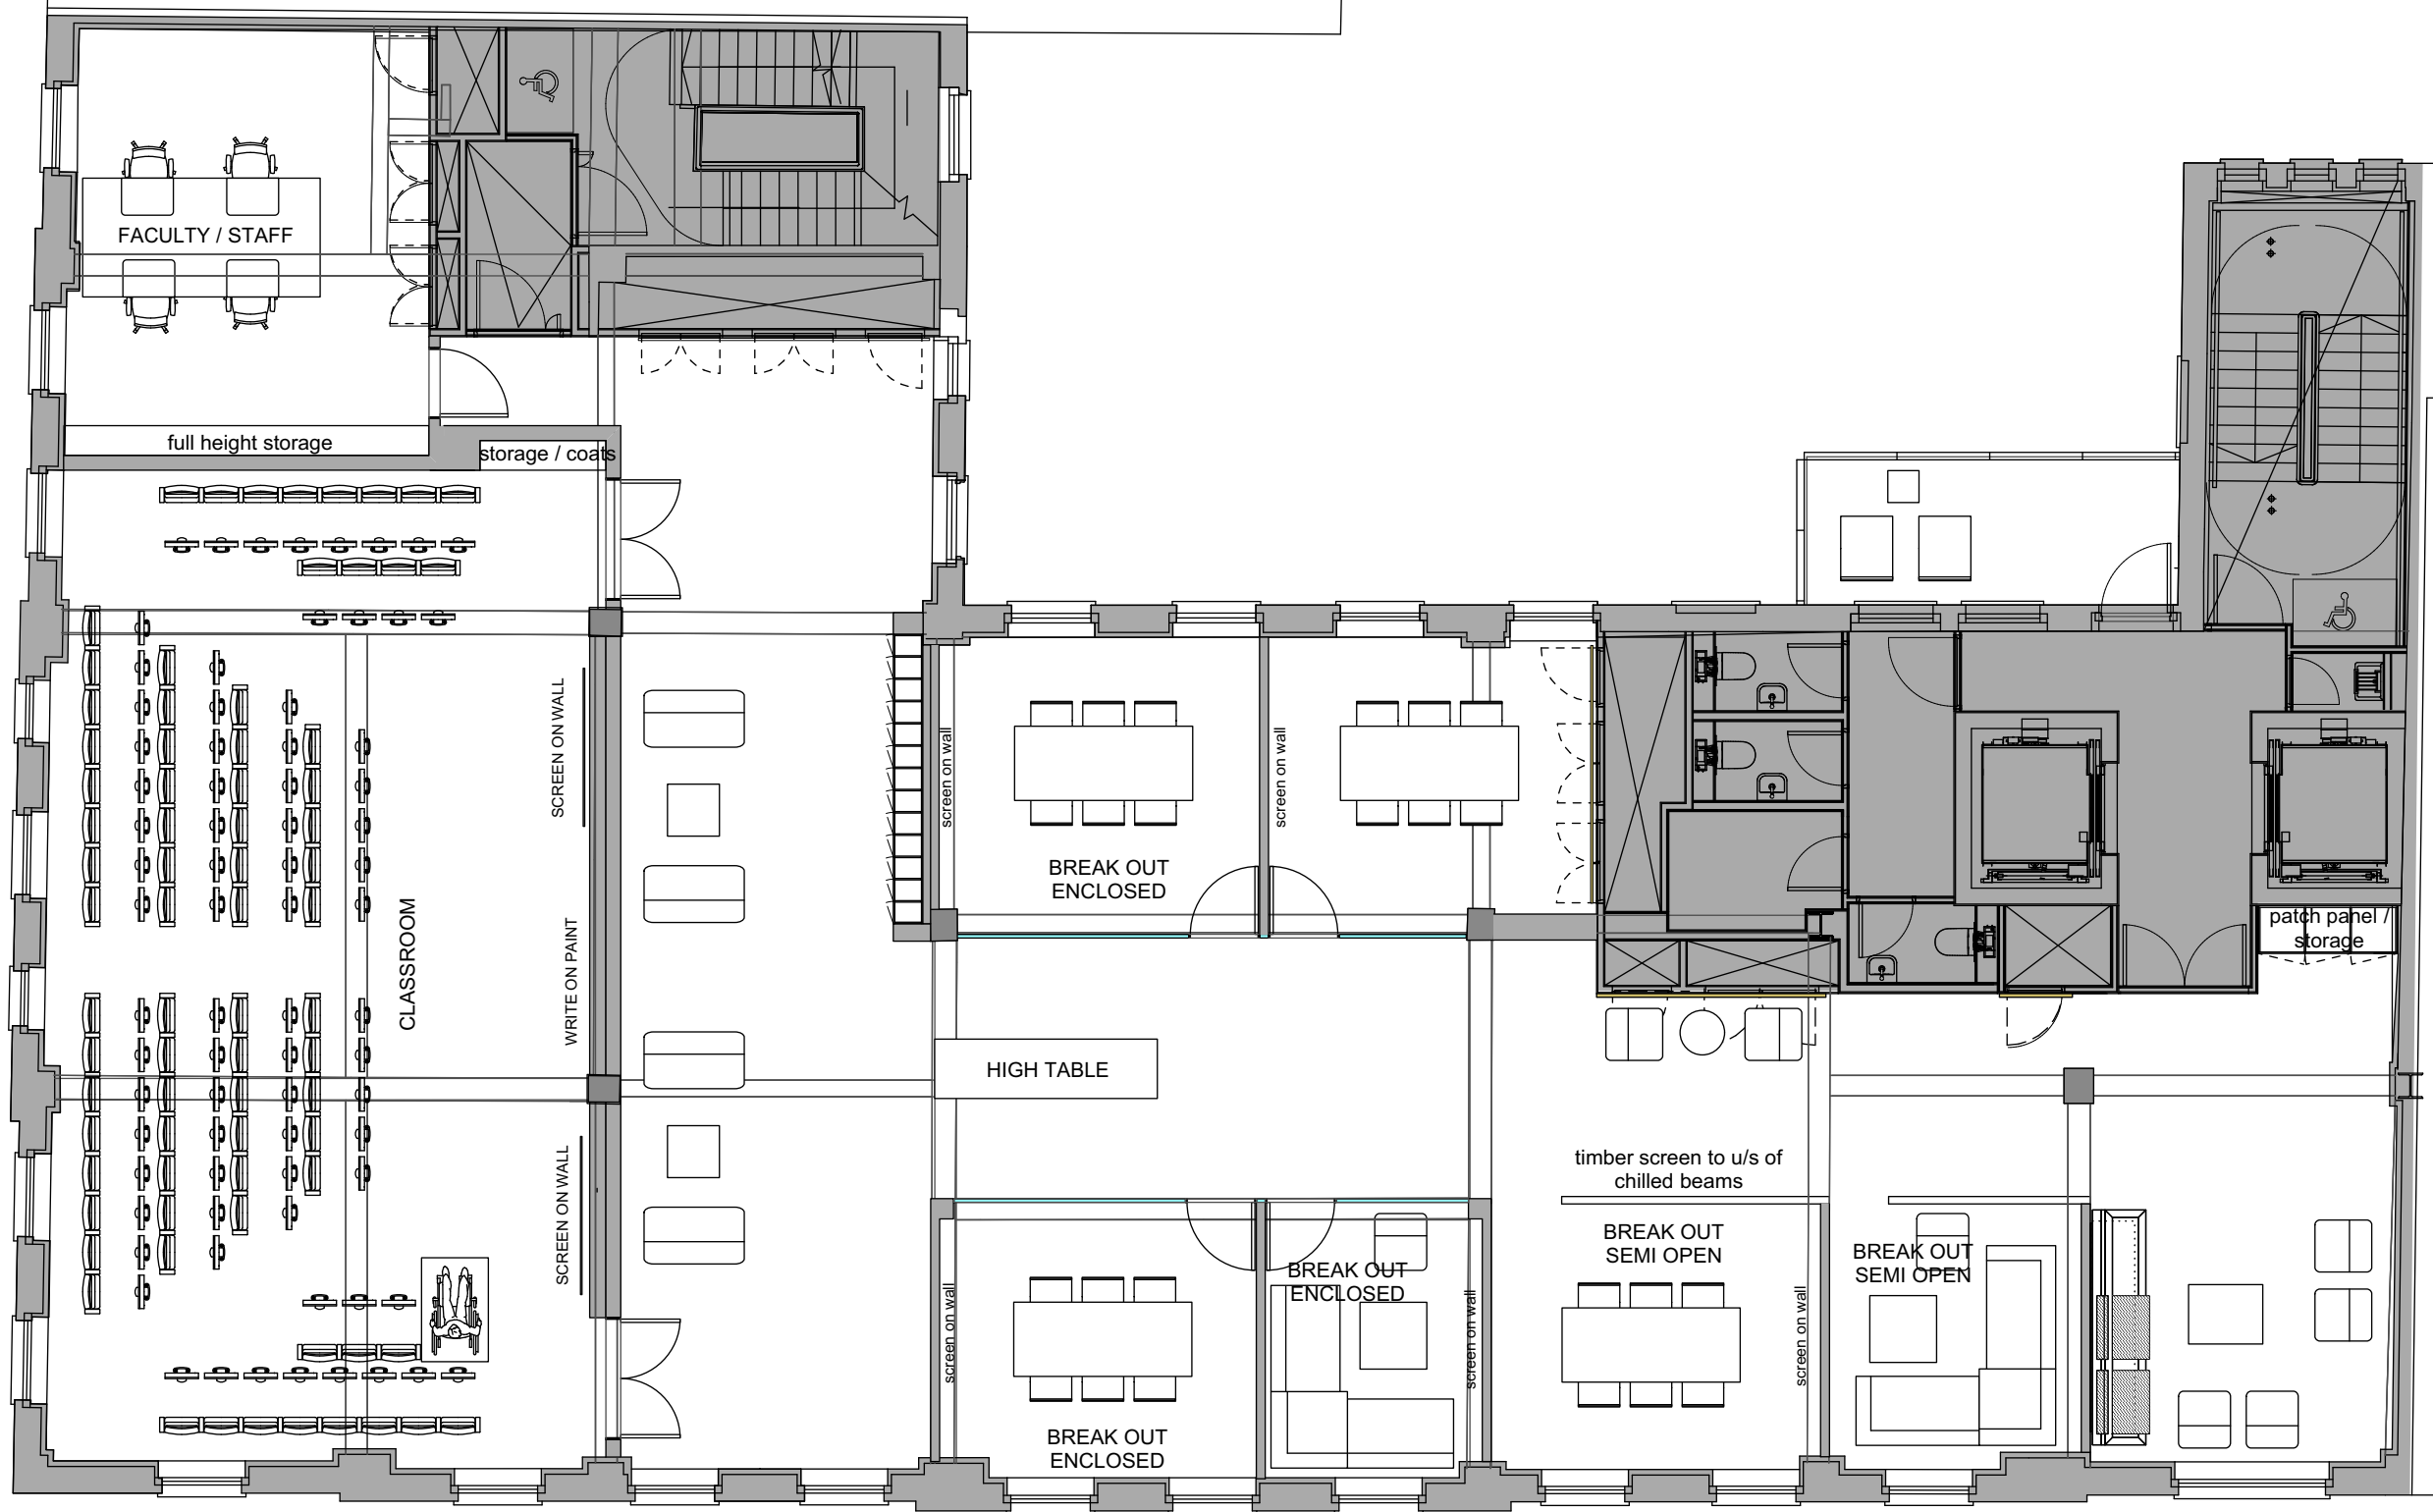

- 1 No. CLASSROOM: 68/80 SEATS
- 4 No. ENCLOSED BREAK OUT SPACES
- 2 No. SEMI OPEN BREAK OUT SPACES
- 1 No. FACULTY / STAFF



A 005

	GENERAL NOTES	North	HULT CONQUEST HOUSE							
			ISSUE /PROJECT DATE	28 11 11	ORIGINATOR DATE	23 05 11	PROJECT No.	021		
			DRAWING TITLE		DRAWN	MI	SCALE	1:100@ A3	DRAWING No.	A 005
			3RD FLOOR GENERAL ARRANGEMENT PLAN		CHECKED	FKD	STATUS	DESIGN	REVISION	D