




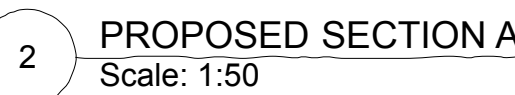

KEY PLAN
Scale: 1:200

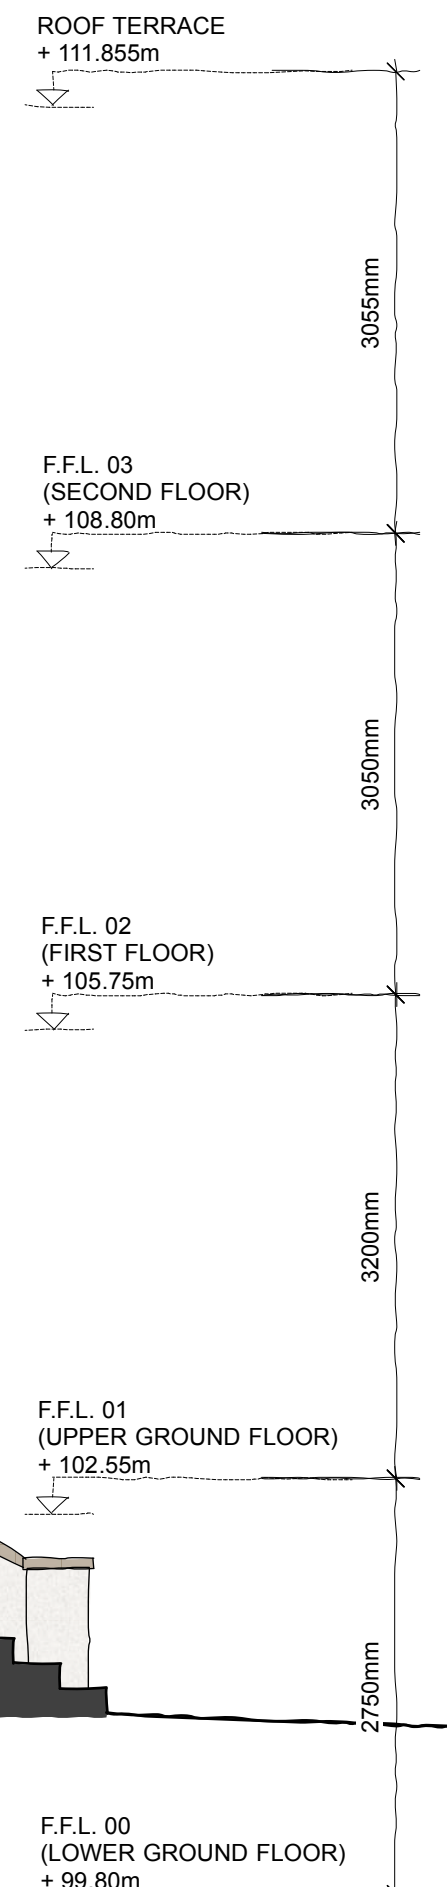

PROPOS
Scale: 1:50

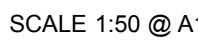

PROPOSED SECTION A

FOR PLANNING APPLICATION

DRAWING STATUS

350 JOB NO.	- SCALE (AS SHOWN)	140 DRAWING NO.	2 REV
-----------------------	------------------------------	---------------------------	-----------------

$$\frac{TC}{A}$$

Thomas Croft Architects
Studio 117
Great Western Studios
65 Alfred Road
London, W2 5EU
United Kingdom

+44 (0)20 8962 0066
email@thomascroft.com
www.thomascroft.com