

PROJECT

REOPENING HIGH STREETS

CLEVELAND & WARREN STREET

CLIENT

LONDON BOROUGH OF CAMDEN

CONSULTANT

AECOM
AECOM House
63-77 Victoria Street
St Albans, Herts, AL1 3ER
T: +44 (0)1727 535000
F: +44 (0)1727 535099
www.aecom.com

ISSUE/REVISION

25/08/2020	FINAL REPORT
19/08/2020	DRAFT - AH COMMENTS
13/08/2020	DRAFT - SS COMMENTS
12/08/2020	DRAFT FOR DISCUSSION
IR	DATE DESCRIPTION

PROJECT NUMBER

60637883

SHEET TITLE

CLEVELAND STREET

SHEET NUMBER

001



PROJECT

REOPENING
HIGH STREETS

CLEVELAND &
WARREN STREET

CLIENT

LONDON BOROUGH
OF CAMDEN

CONSULTANT

AECOM
AECOM House
63-77 Victoria Street
St Albans, Herts, AL1 3ER
T: +44 (0)1727 535000
F: +44 (0)1727 535099
www.aecom.com

KEY PLAN

- Existing restaurant
- Existing outdoor dining area
- Proposed footway widening
- Proposed loading bay
- Barriers

NOTES

- Barriers and ramps
- Parking suspension
- Temporary Traffic Orders

ISSUE/REVISION

24/08/2020	FINAL REPORT
19/08/2020	DRAFT - AH COMMENTS
13/08/2020	DRAFT - SS COMMENTS
12/08/2020	DRAFT FOR DISCUSSION
I/R	DATE DESCRIPTION

PROJECT NUMBER


60637883

SHEET TITLE

CLEVELAND STREET

SHEET NUMBER

002

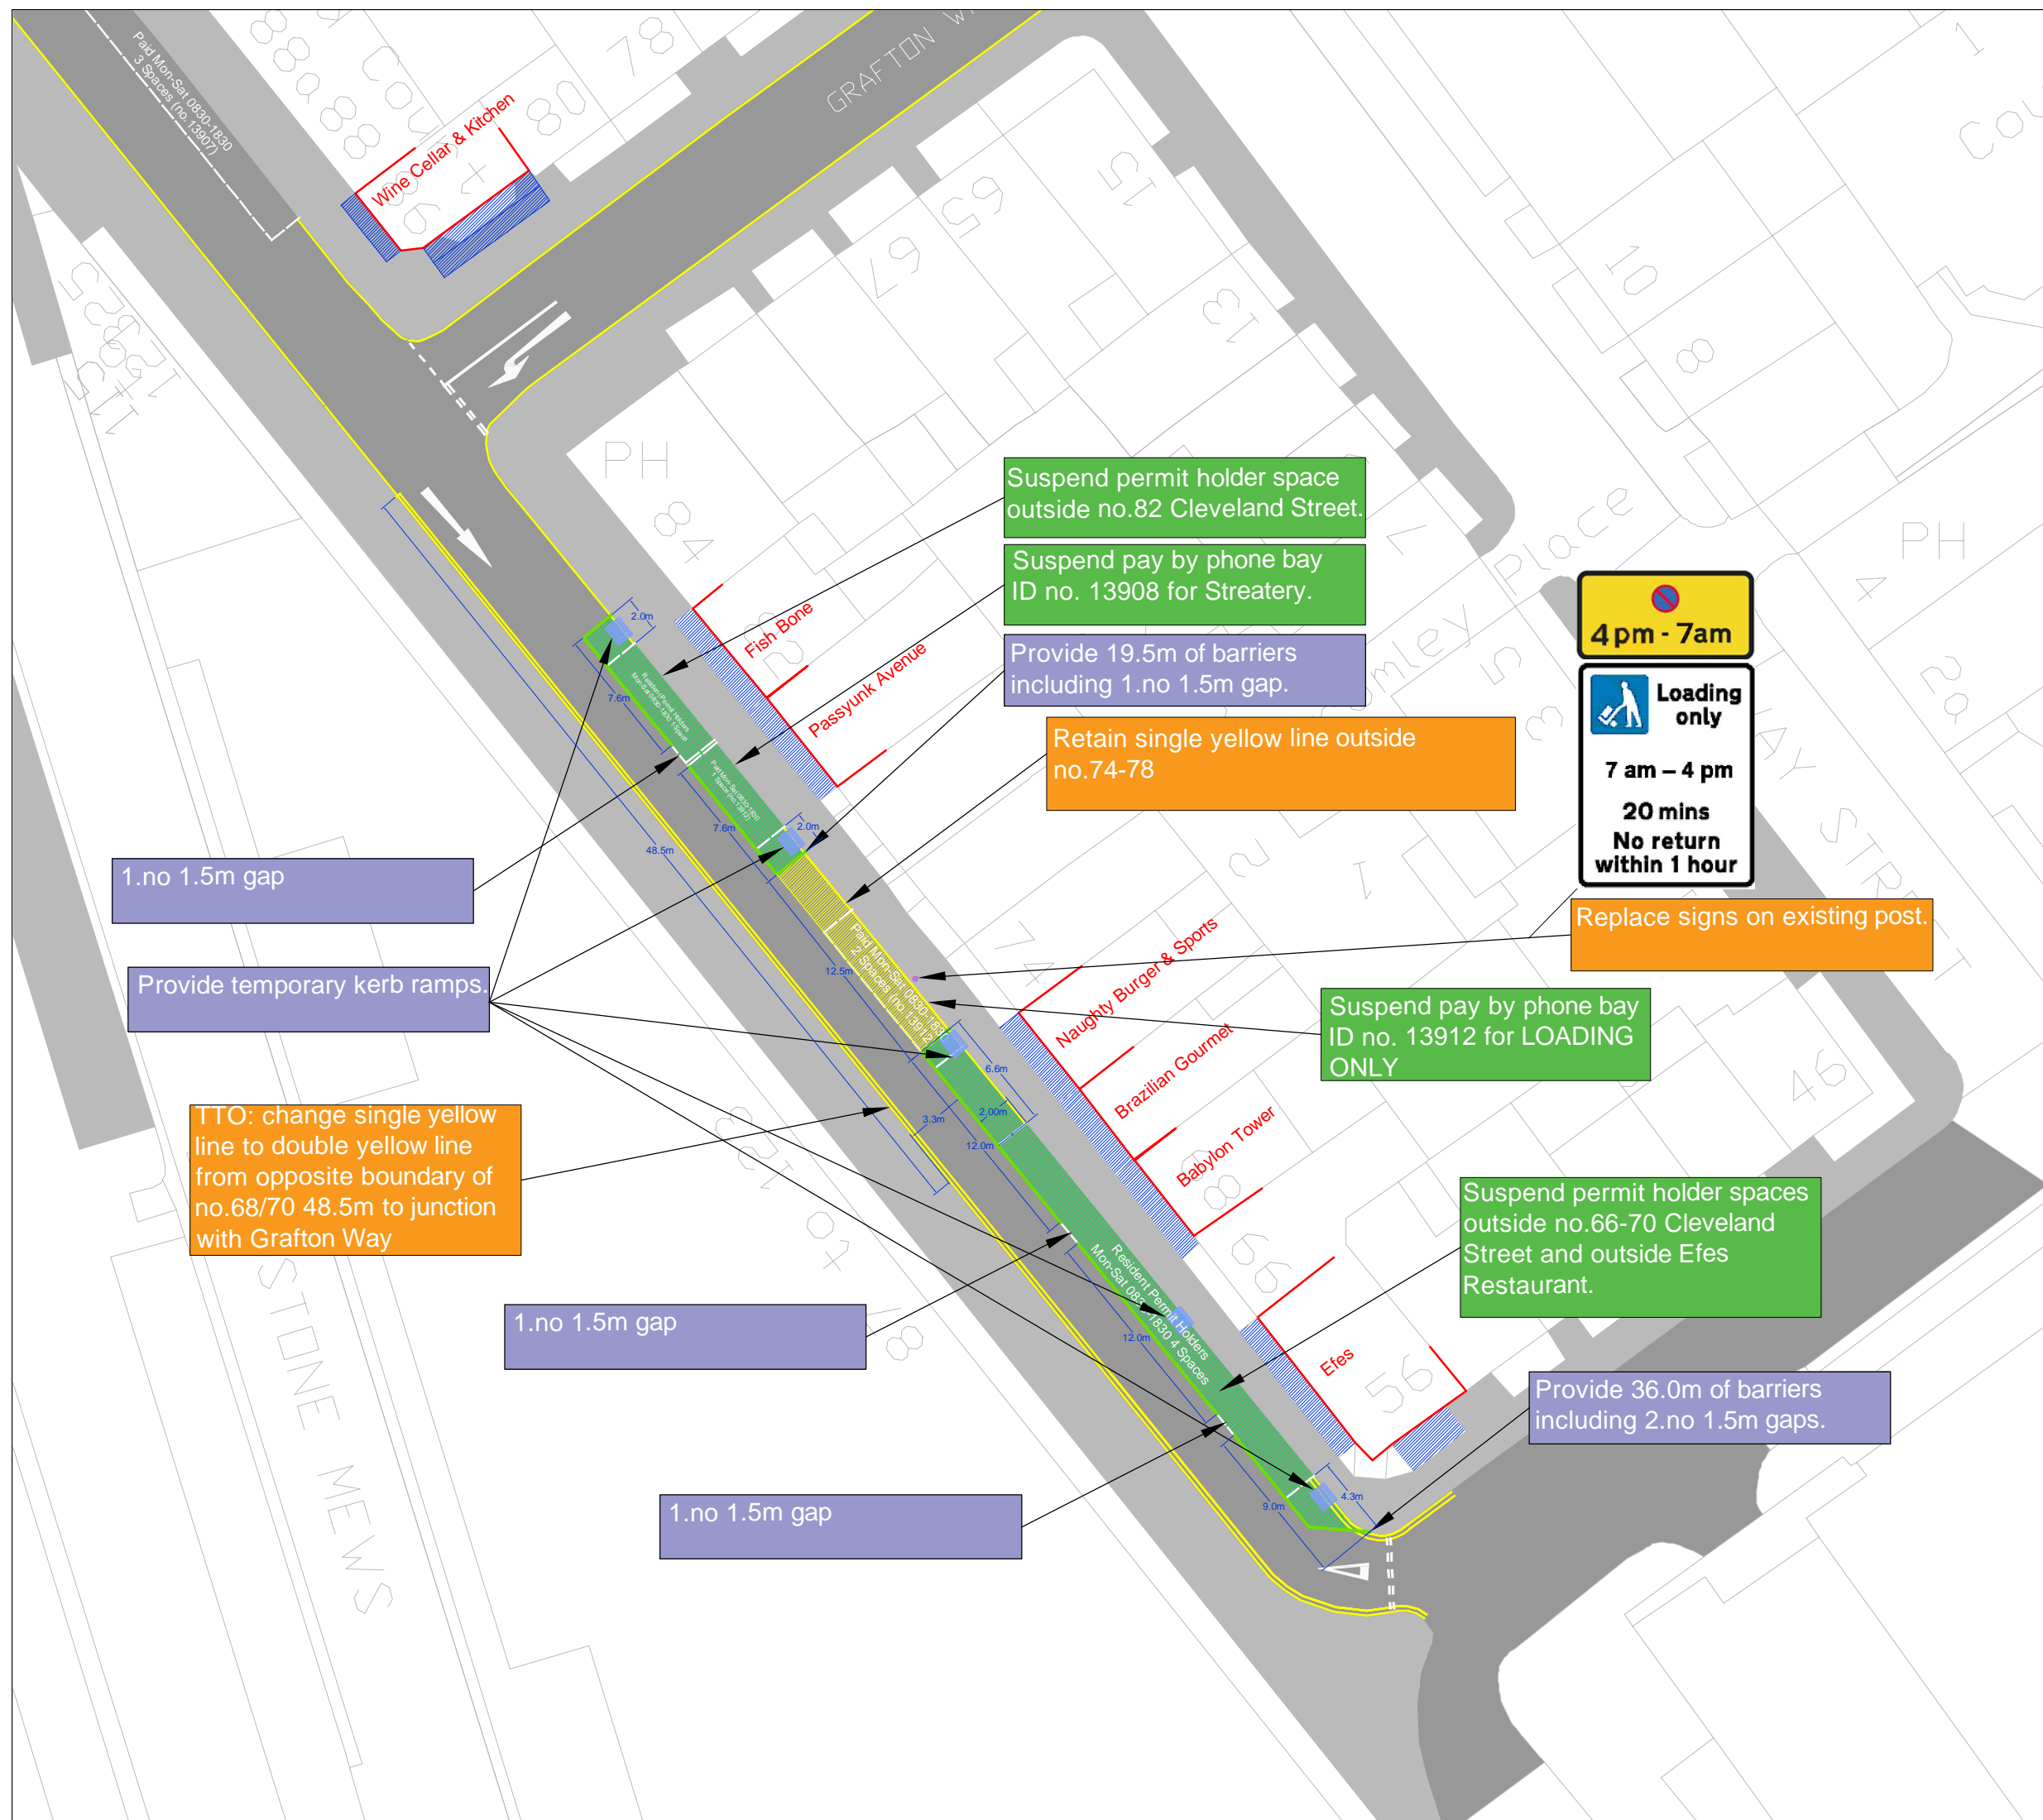

PROJECT
REOPENING
HIGH STREETS

CLEVELAND &
WARREN STREET

CLIENT
LONDON BOROUGH
OF CAMDEN

CONSULTANT
AECOM
AECOM House
63-77 Victoria Street
St Albans, Herts, AL1 3ER
T: +44 (0)1727 535000
F: +44 (0)1727 535099
www.aecom.com

KEY PLAN

- Existing restaurant
- Existing outdoor dining area
- Proposed footway widening
- Proposed loading bay
- Barriers

NOTES

- Barriers and ramps
- Parking suspension
- Temporary Traffic Orders


ISSUE/REVISION

24/08/2020	FINAL REPORT
19/08/2020	DRAFT - AH COMMENTS
13/08/2020	DRAFT - SS COMMENTS
12/08/2020	DRAFT FOR DISCUSSION
I/R	DATE DESCRIPTION

PROJECT NUMBER
60637883

SHEET TITLE
CLEVELAND_STREET

SHEET NUMBER
003

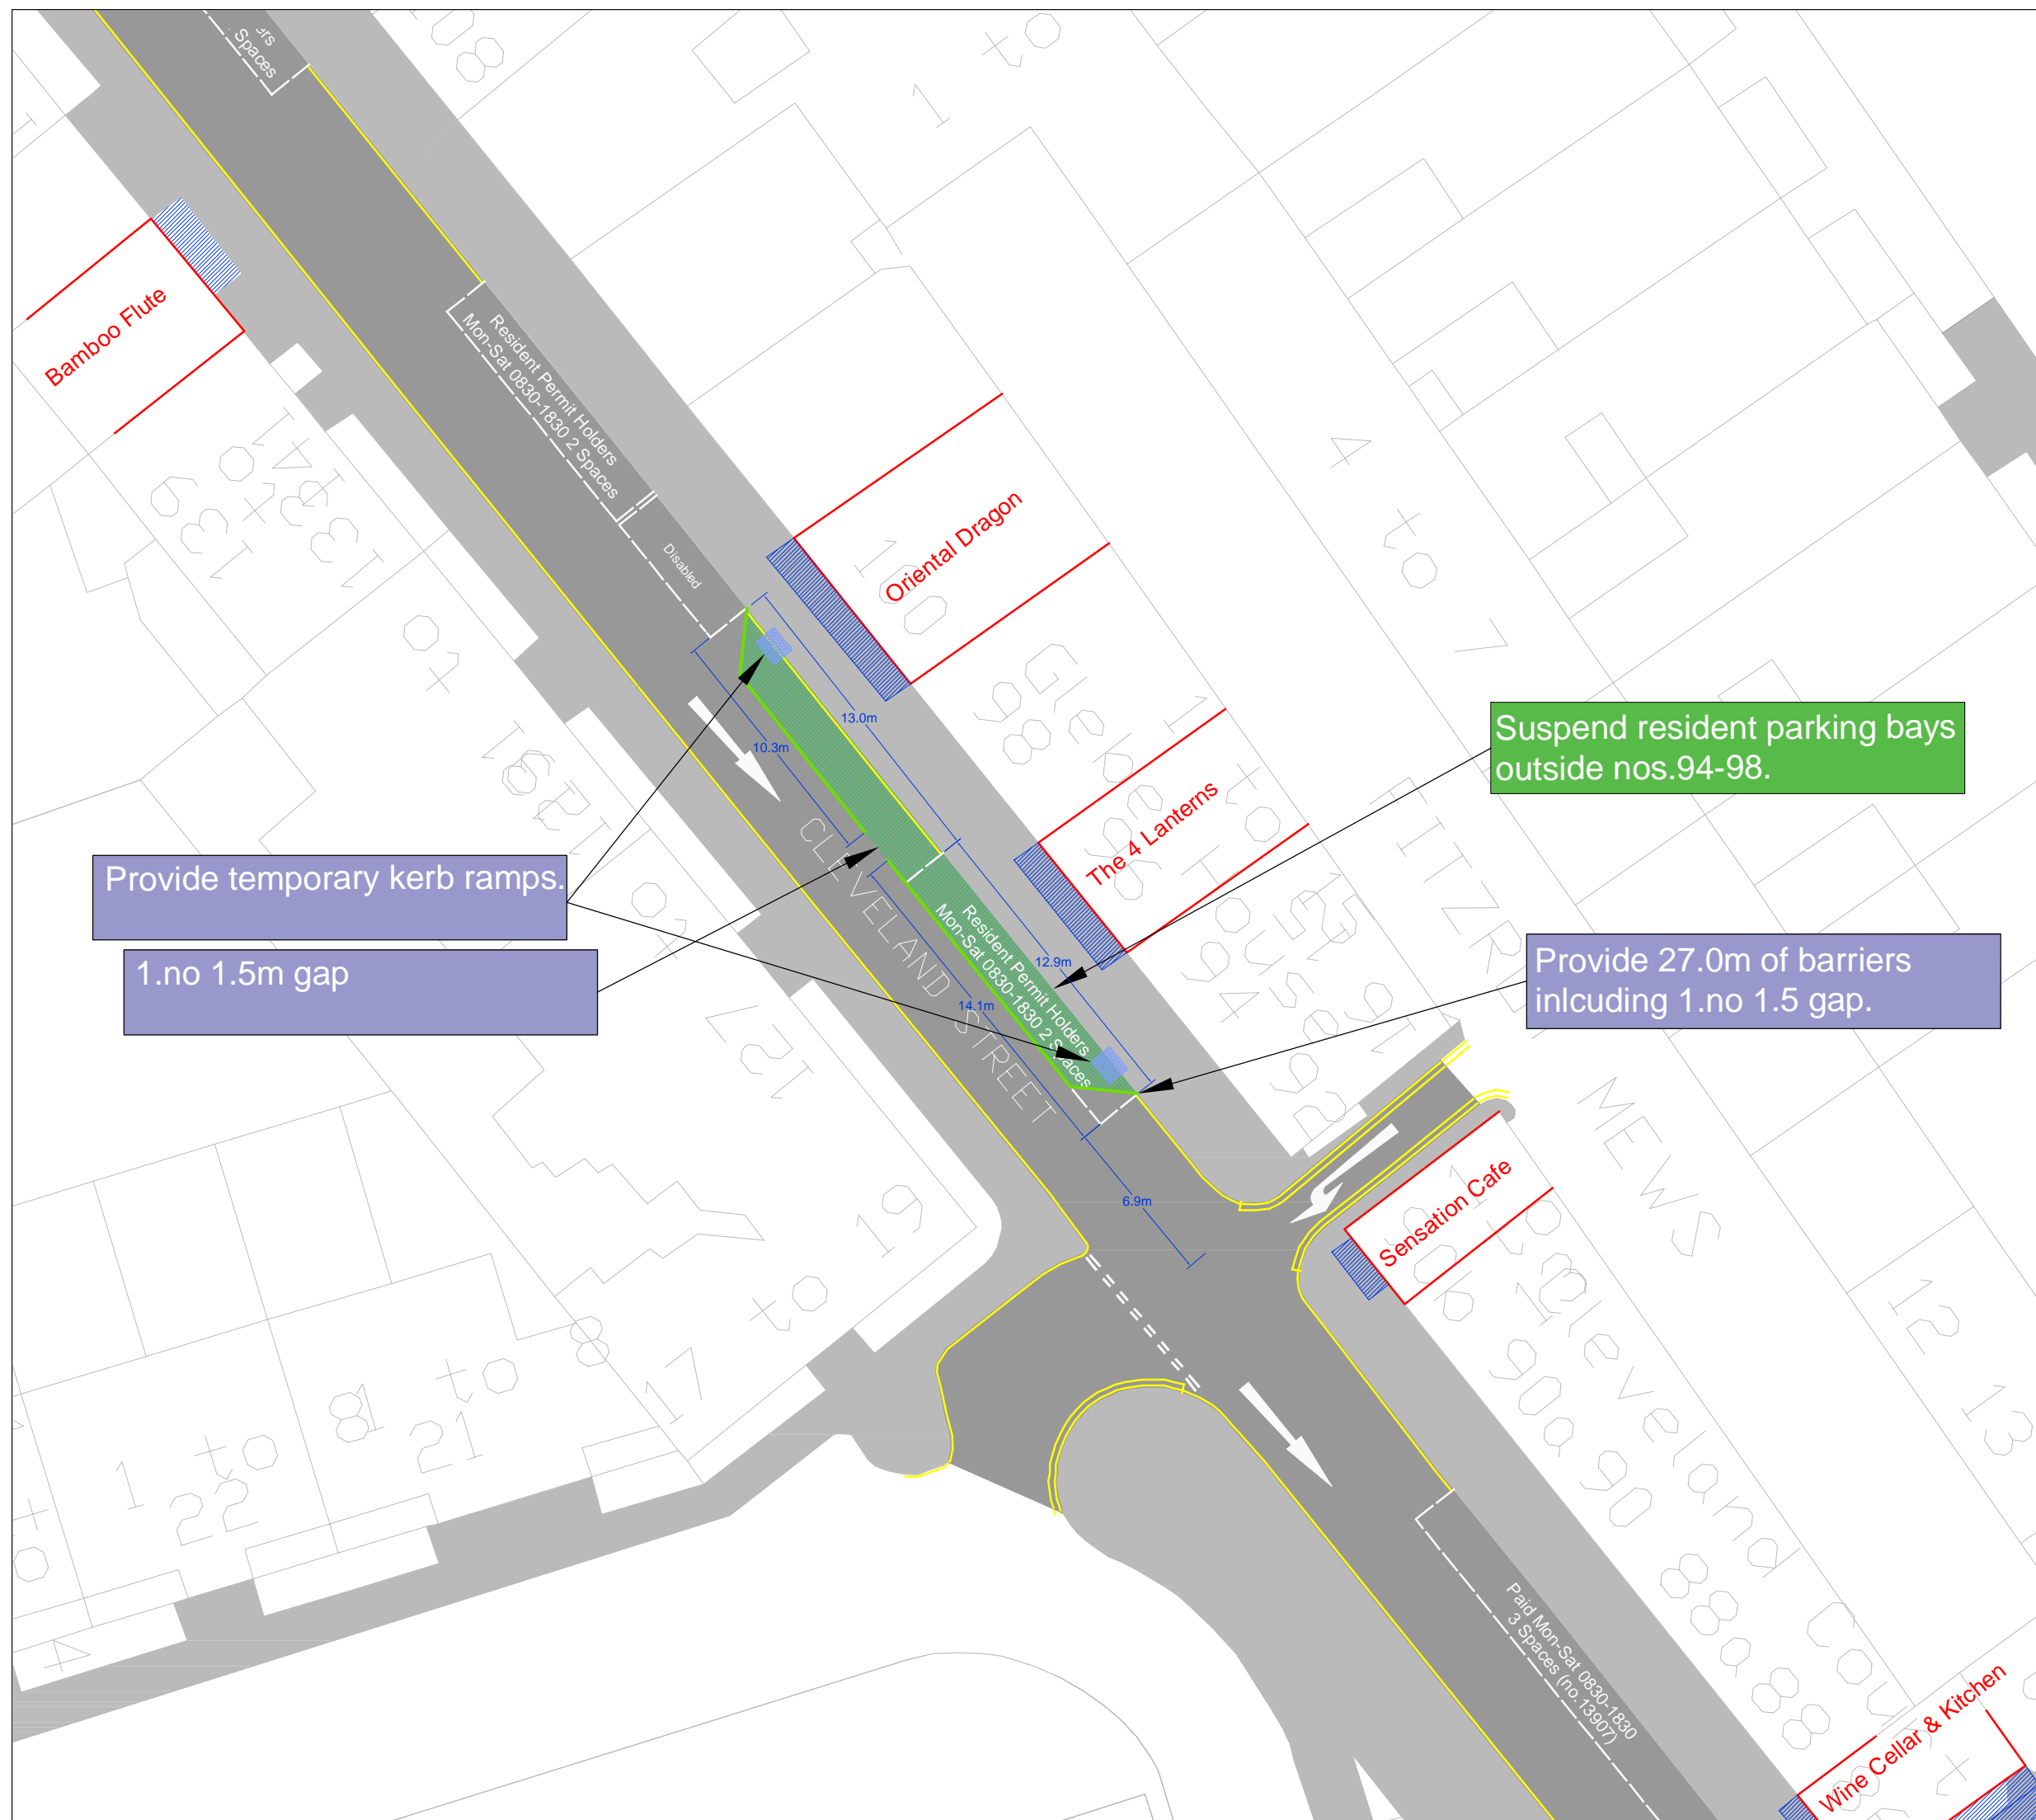

PROJECT
REOPENING
HIGH STREETS

CLEVELAND &
WARREN STREET

CLIENT
LONDON BOROUGH
OF CAMDEN

CONSULTANT
AECOM
AECOM House
63-77 Victoria Street
St Albans, Herts, AL1 3ER
T: +44 (0)1727 535000
F: +44 (0)1727 535099
www.aecom.com

KEY PLAN

- Existing restaurant
- Existing outdoor dining area
- Proposed footway widening
- Proposed loading bay
- Barriers

NOTES

- Barriers and ramps
- Parking suspension
- Temporary Traffic Orders

ISSUE/REVISION

I/R	DATE	DESCRIPTION
21/08/2020		FINAL REPORT
19/08/2020		DRAFT - AH COMMENTS
13/08/2020		DRAFT - SS COMMENTS
12/08/2020		DRAFT FOR DISCUSSION

PROJECT NUMBER
60637883

SHEET TITLE
CLEVELAND_STREET

SHEET NUMBER
004

Provide temporary kerb ramps.

Provide 13.5m of barriers.

Suspend pay by phone bay
ID no. 13876 outside "The Old
Dairy" 35 Conway Street and
no.30 Warren Street for 8.0m.

Suspend pay by phone bay
ID no. 13908 for pavement
widening.

Suspend resident bay
outside nos. 122-124 for
pavement widening.

Provide 21m of barriers
including 1.no 1.5m gap.

Provide temporary kerb ramps.

1.no 1.5m gap

PROJECT
REOPENING
HIGH STREETS

CLEVELAND &
WARREN STREET

CLIENT
LONDON BOROUGH
OF CAMDEN

CONSULTANT
AECOM
AECOM House
63-77 Victoria Street
St Albans, Herts, AL1 3ER
T: +44 (0)1727 535000
F: +44 (0)1727 535099
www.aecom.com

KEY PLAN

- Existing restaurant
- Existing outdoor dining area
- Proposed footway widening
- Proposed loading bay
- Barriers

NOTES

- Barriers and ramps
- Parking suspension
- Temporary Traffic Orders


ISSUE/REVISION

24/08/2020	FINAL REPORT
19/08/2020	DRAFT - AH COMMENTS
13/08/2020	DRAFT - SS COMMENTS
12/08/2020	DRAFT FOR DISCUSSION
I/R	DATE DESCRIPTION

PROJECT NUMBER
60637883

SHEET TITLE
CLEVELAND_STREET

SHEET NUMBER
005

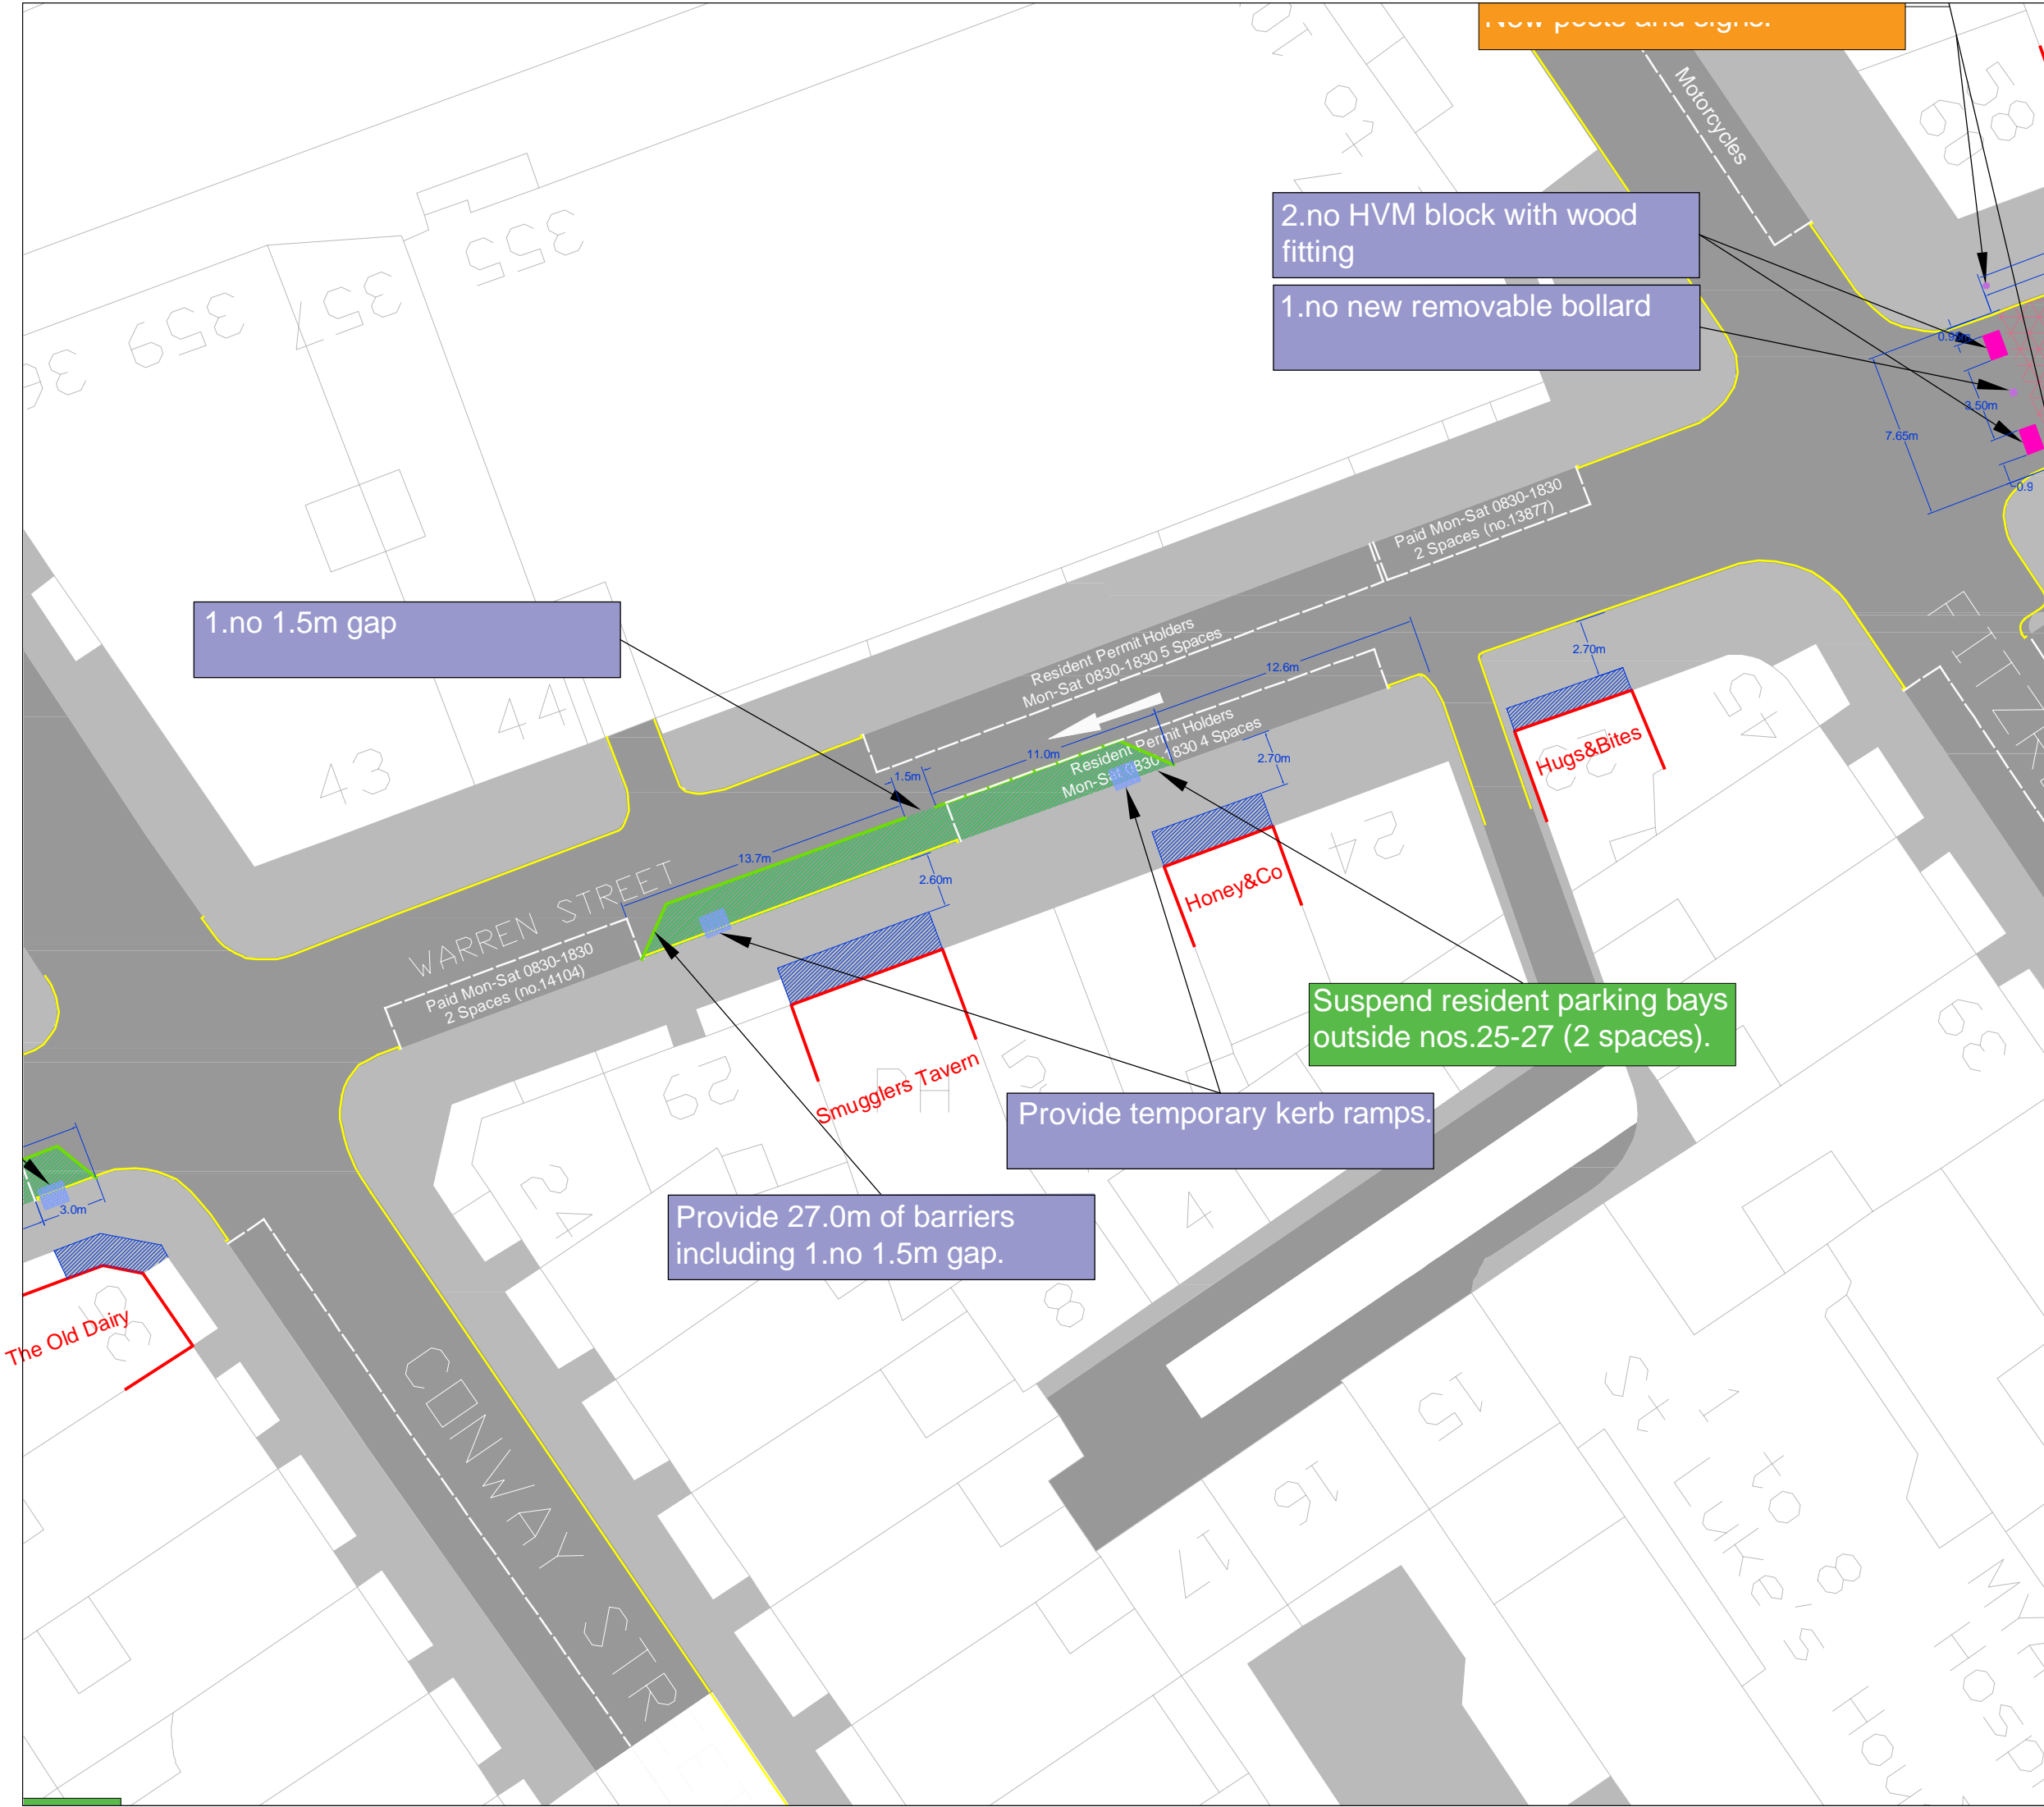

PROJECT

REOPENING
HIGH STREETS

CLEVELAND &
WARREN STREET

CLIENT

LONDON BOROUGH
OF CAMDEN

CONSULTANT

AECOM
AECOM House
63-77 Victoria Street
St Albans, Herts, AL1 3ER
T: +44 (0)1727 535000
F: +44 (0)1727 535099
www.aecom.com

KEY PLAN

- Existing restaurant
- Existing outdoor dining area
- Proposed footway widening
- Proposed loading bay
- Barriers
- No motor vehicles zone

NOTES

- Barriers and ramps
- Parking suspension
- Temporary Traffic Orders

ISSUE/REVISION

24/08/2020	FINAL REPORT
19/08/2020	DRAFT - AH COMMENTS
13/08/2020	DRAFT - SS COMMENTS
12/08/2020	DRAFT FOR DISCUSSION
I/R	DATE DESCRIPTION

PROJECT NUMBER


60637883

SHEET TITLE

CLEVELAND STREET

SHEET NUMBER

006

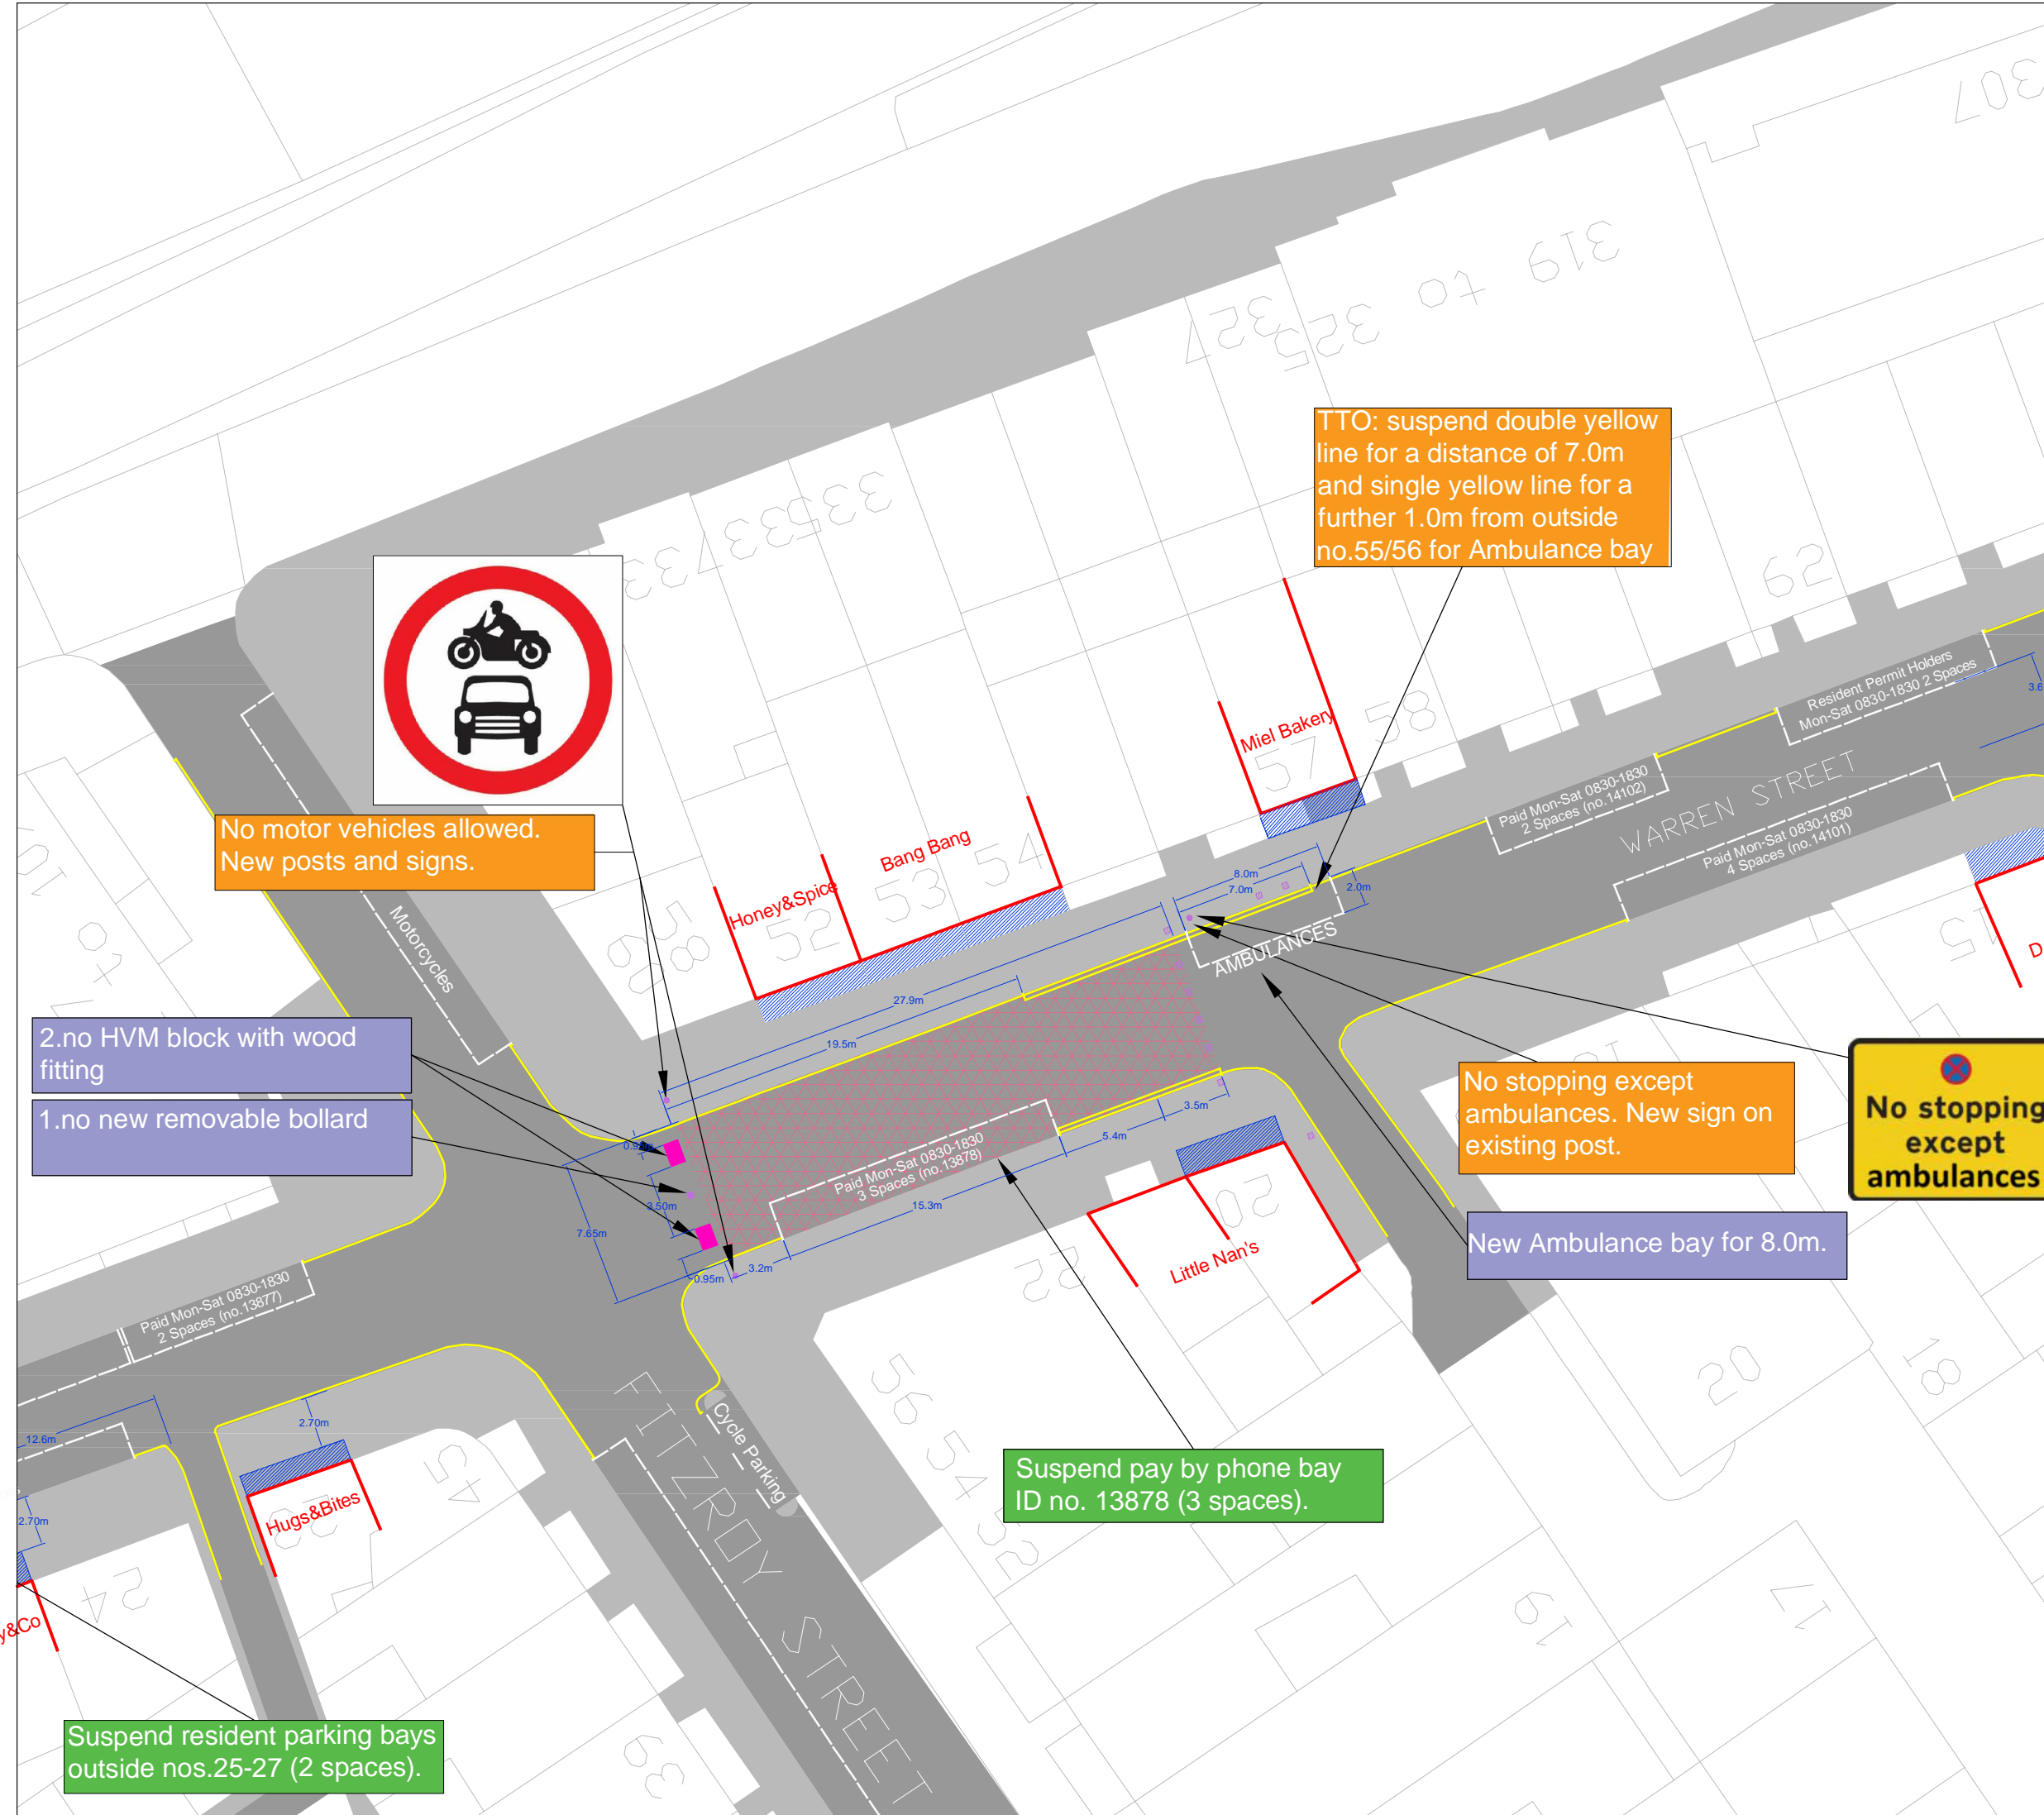

PROJECT

REOPENING
HIGH STREETS

CLEVELAND &
WARREN STREET

CLIENT

LONDON BOROUGH
OF CAMDEN

CONSULTANT

AECOM
AECOM House
63-77 Victoria Street
St Albans, Herts, AL1 3ER
T: +44 (0)1727 535000
F: +44 (0)1727 535099
www.aecom.com

KEY PLAN

- Existing restaurant
- Existing outdoor dining area
- Proposed footway widening
- Proposed loading bay
- Barriers

NOTES

- Barriers and ramps
- Parking suspension
- Temporary Traffic Orders

ISSUE/REVISION

I/R	DATE	DESCRIPTION
24/08/2020		FINAL REPORT
19/08/2020		DRAFT - AH COMMENTS
13/08/2020		DRAFT - SS COMMENTS
12/08/2020		DRAFT FOR DISCUSSION

PROJECT NUMBER

60637883

SHEET TITLE

CLEVELAND STREET

SHEET NUMBER

007

